

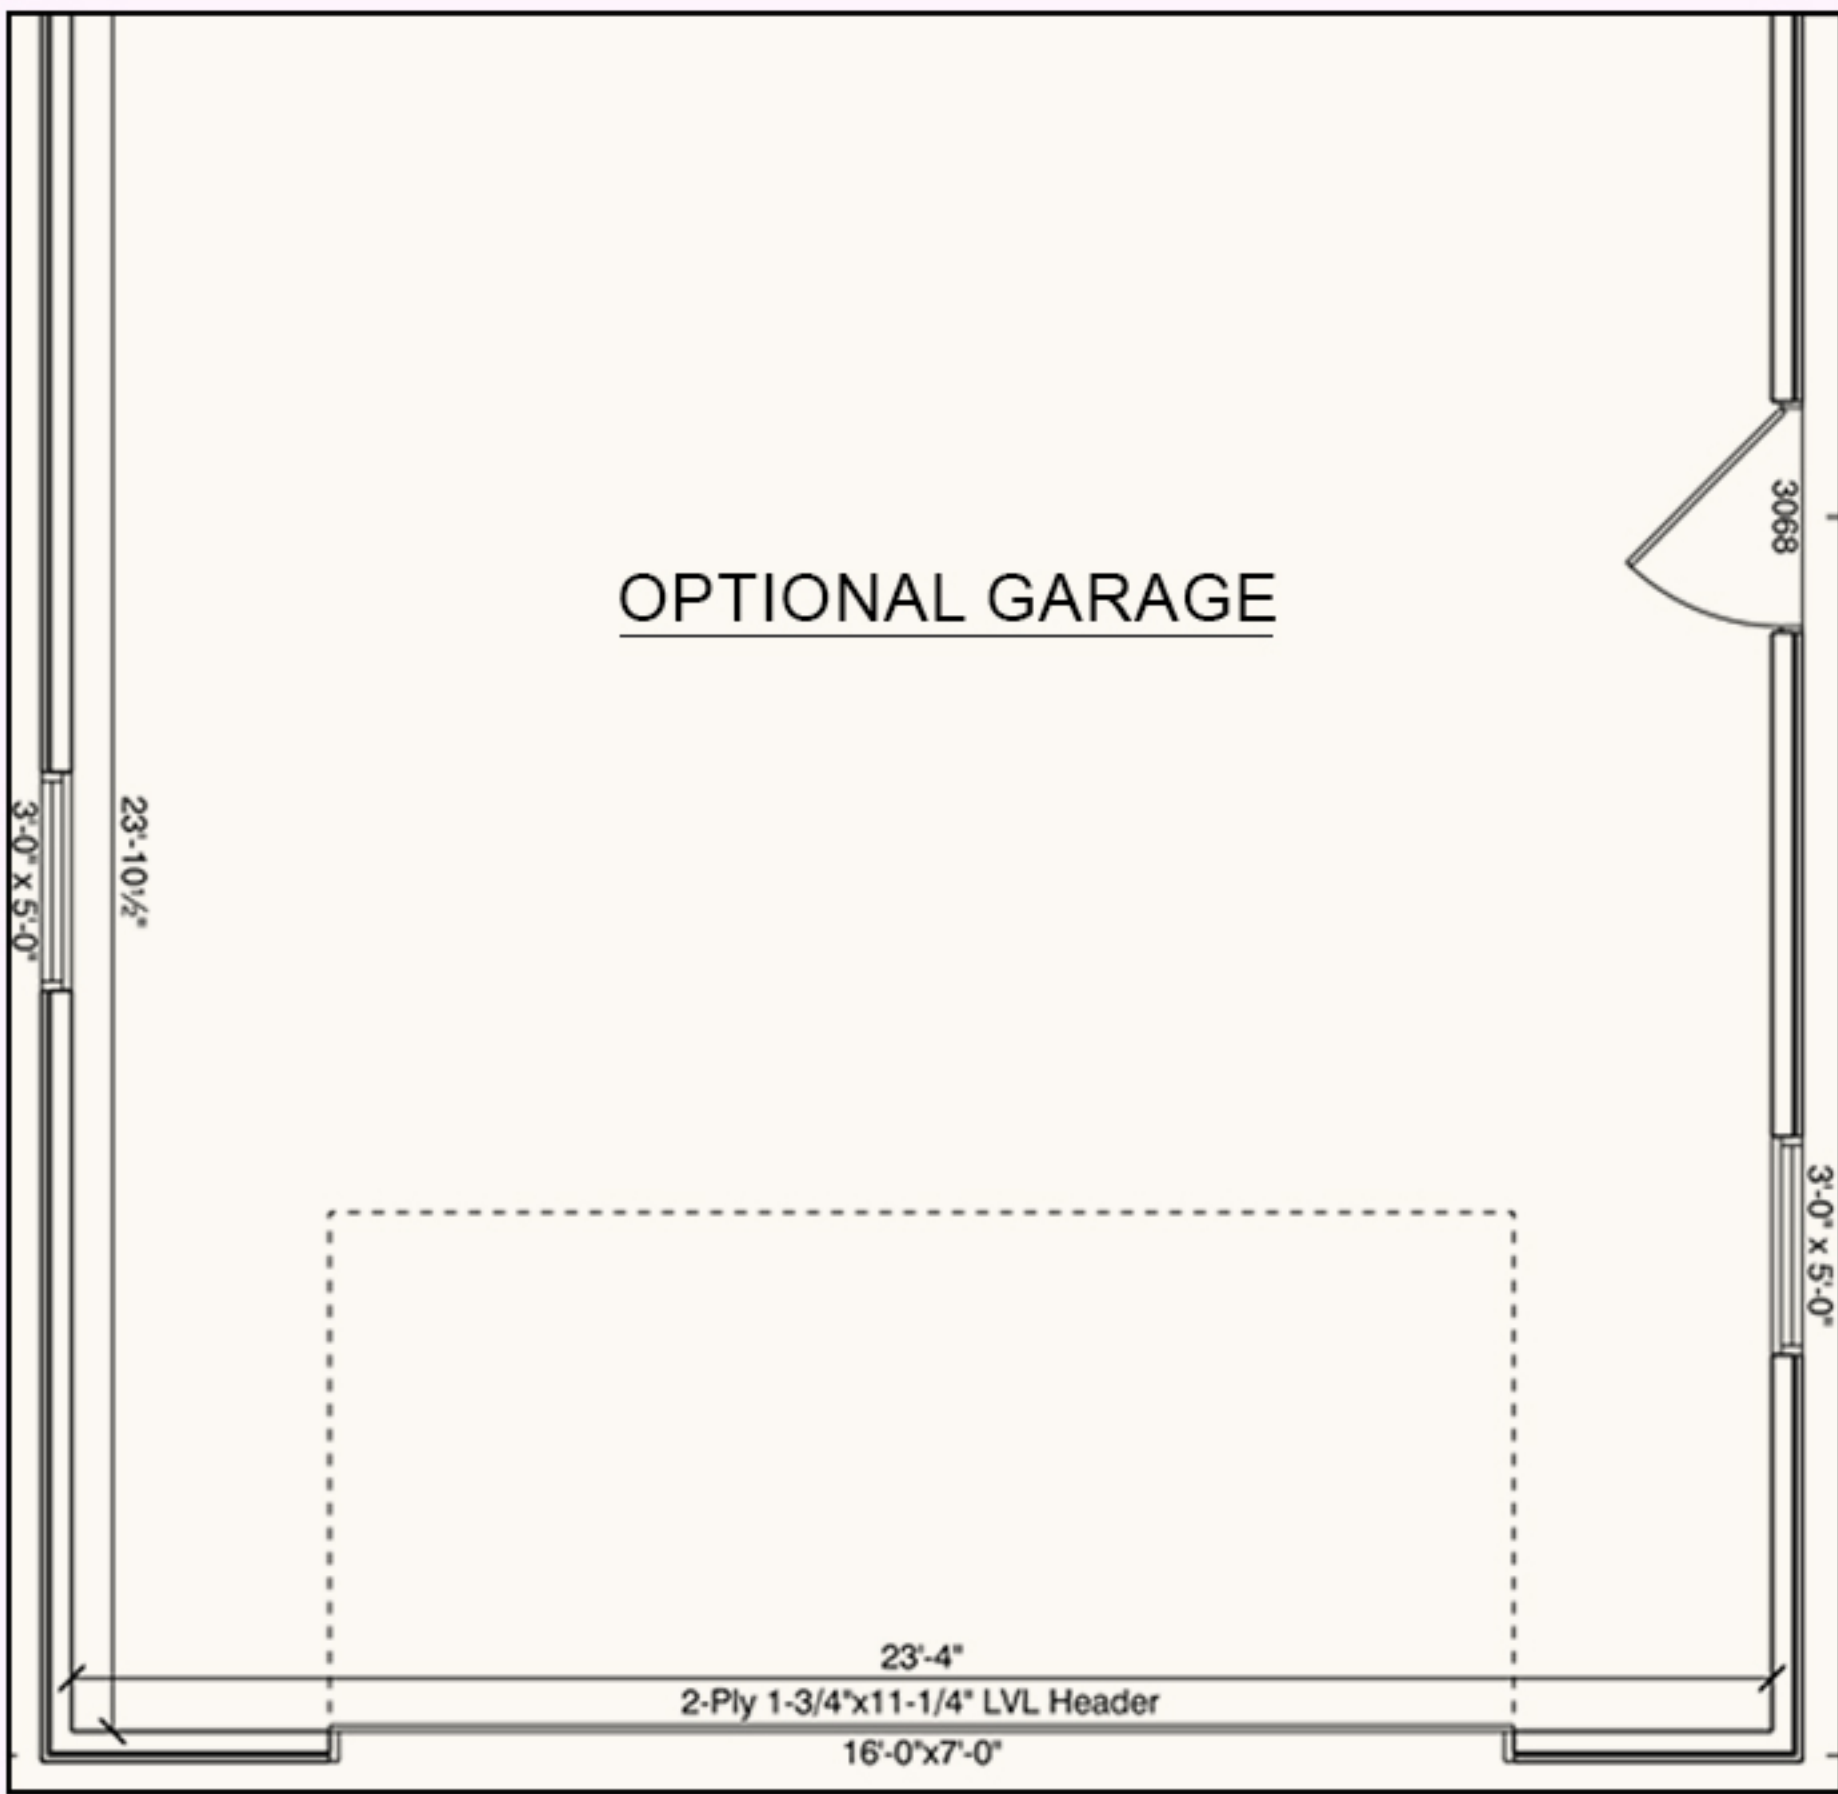
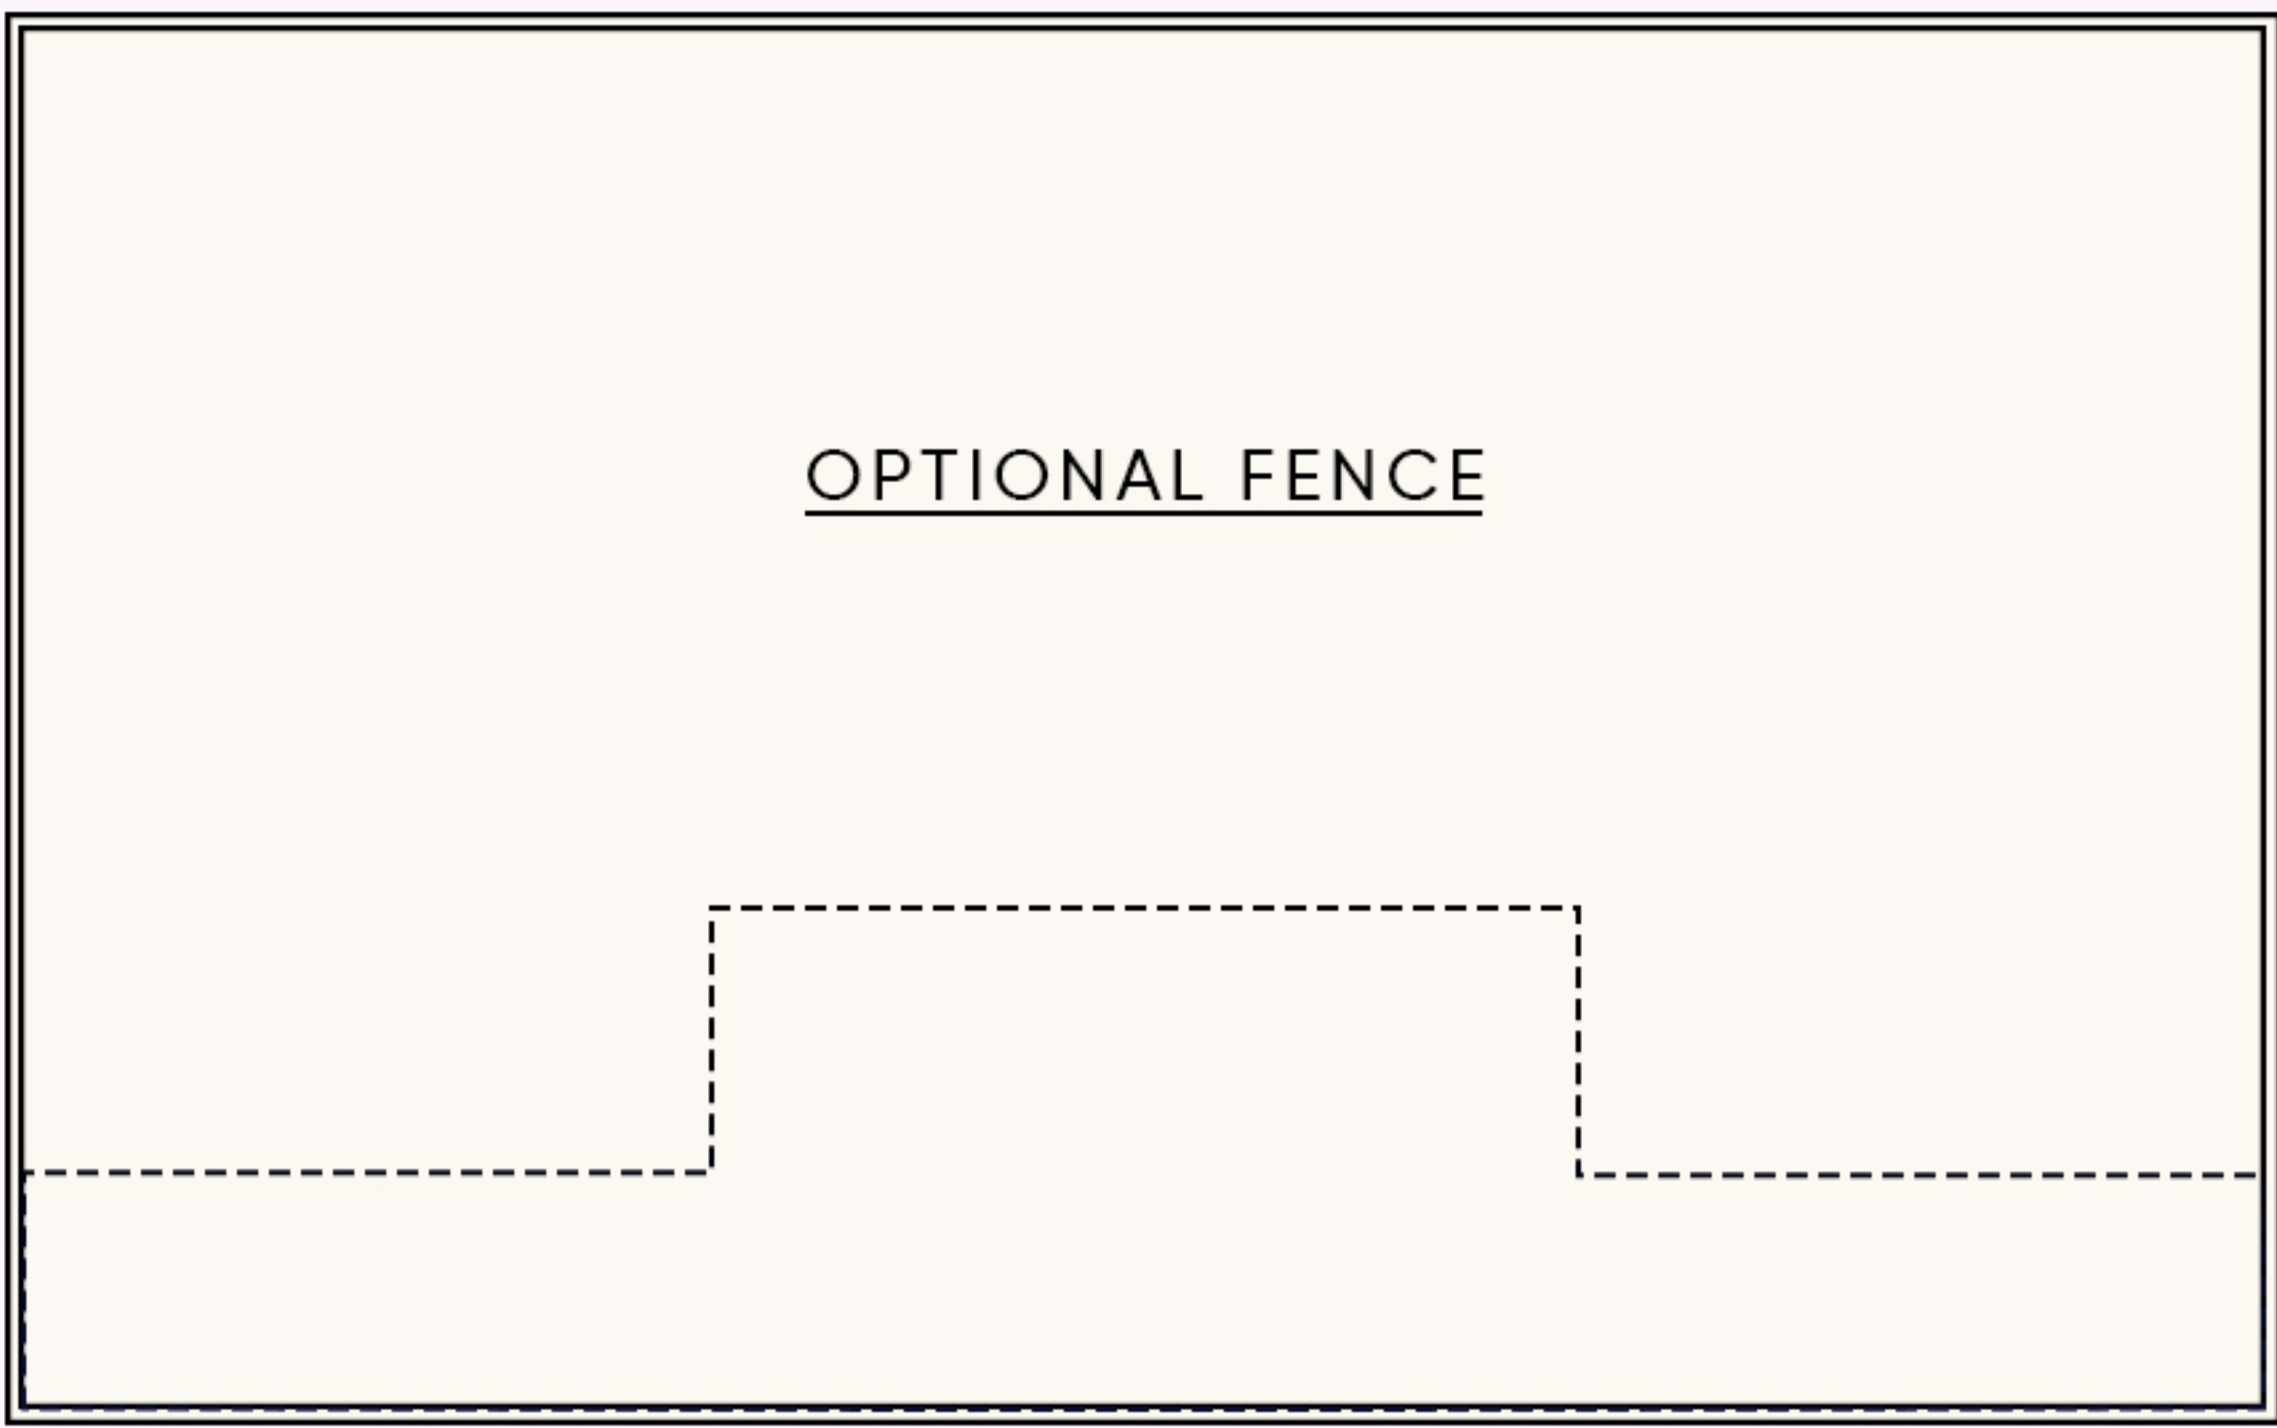


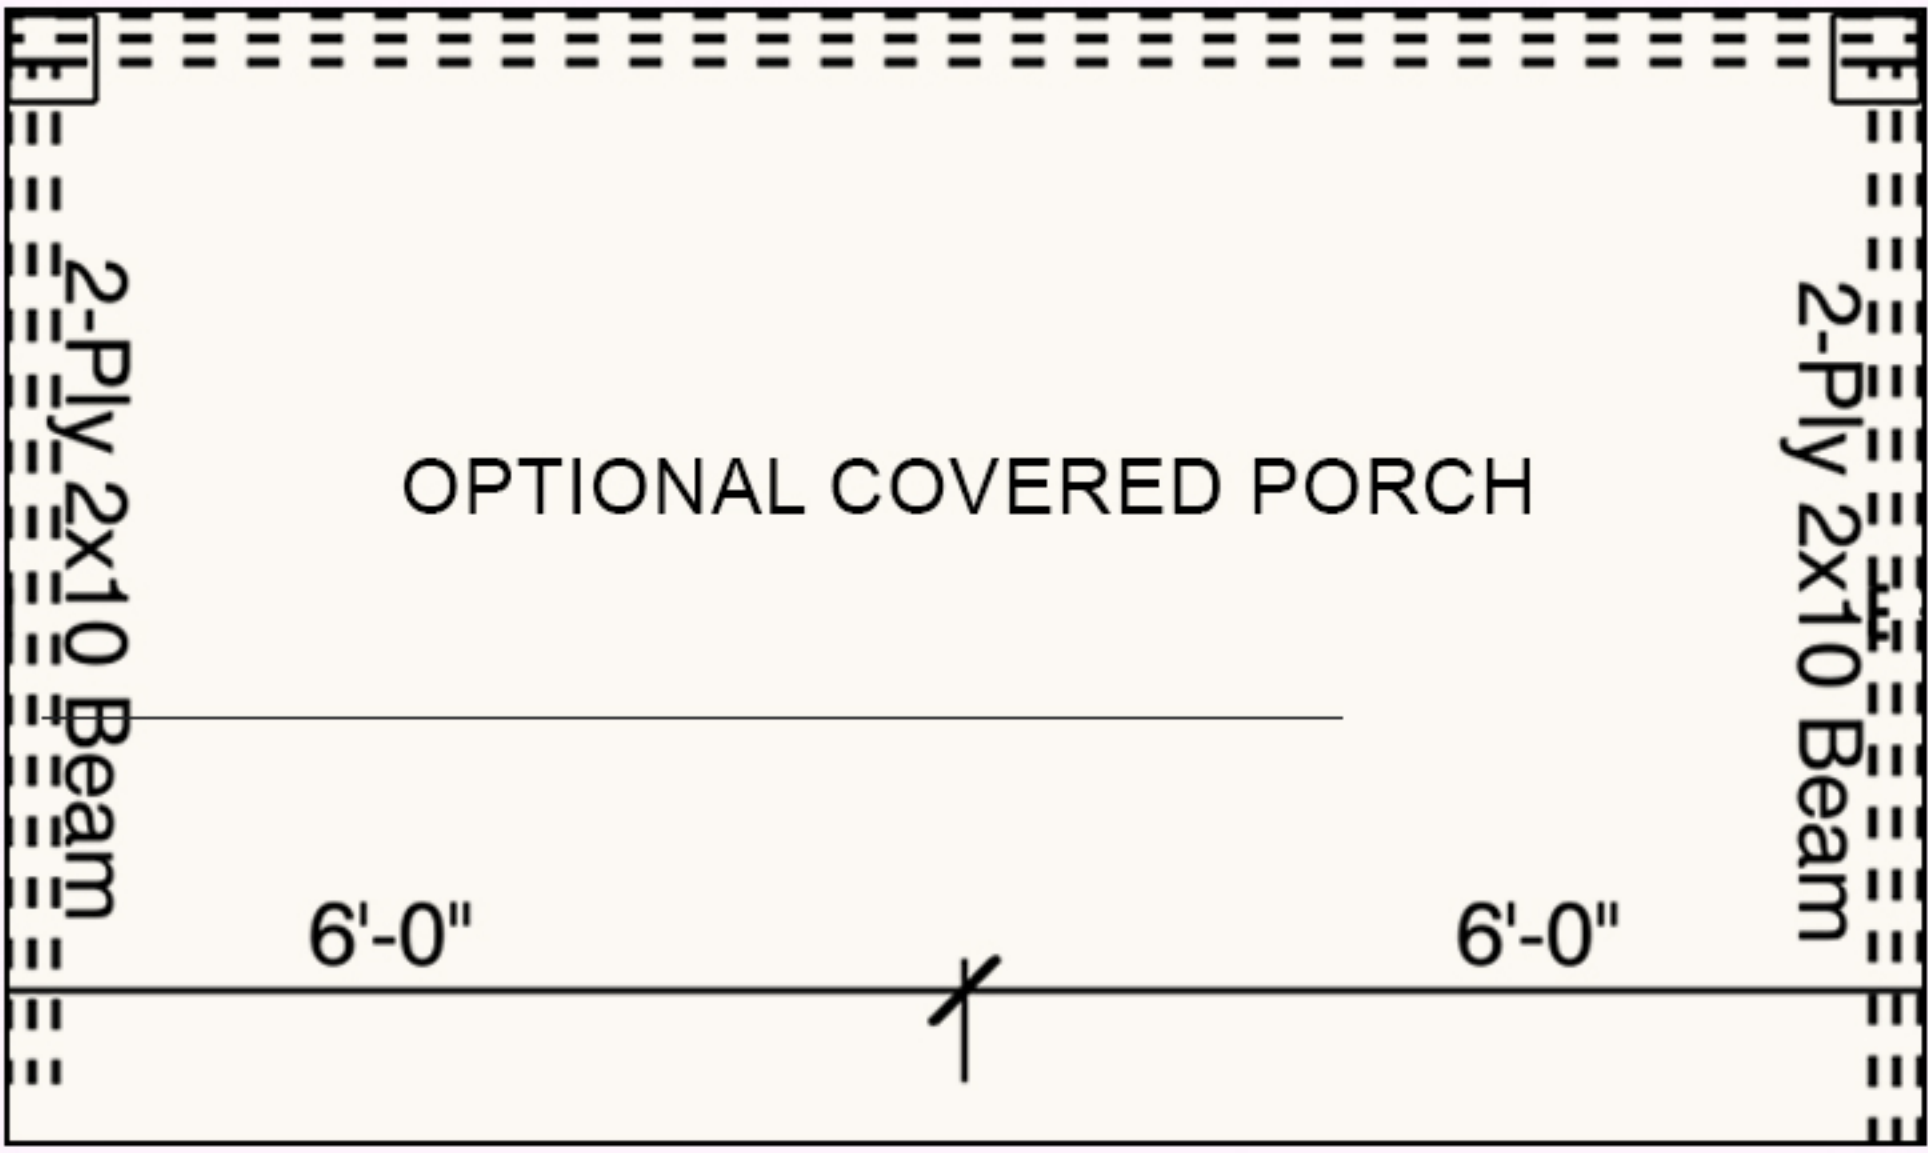

THE JUMPSTART

1,300 SQ.ft . 3bedrooms .2 Full Baths

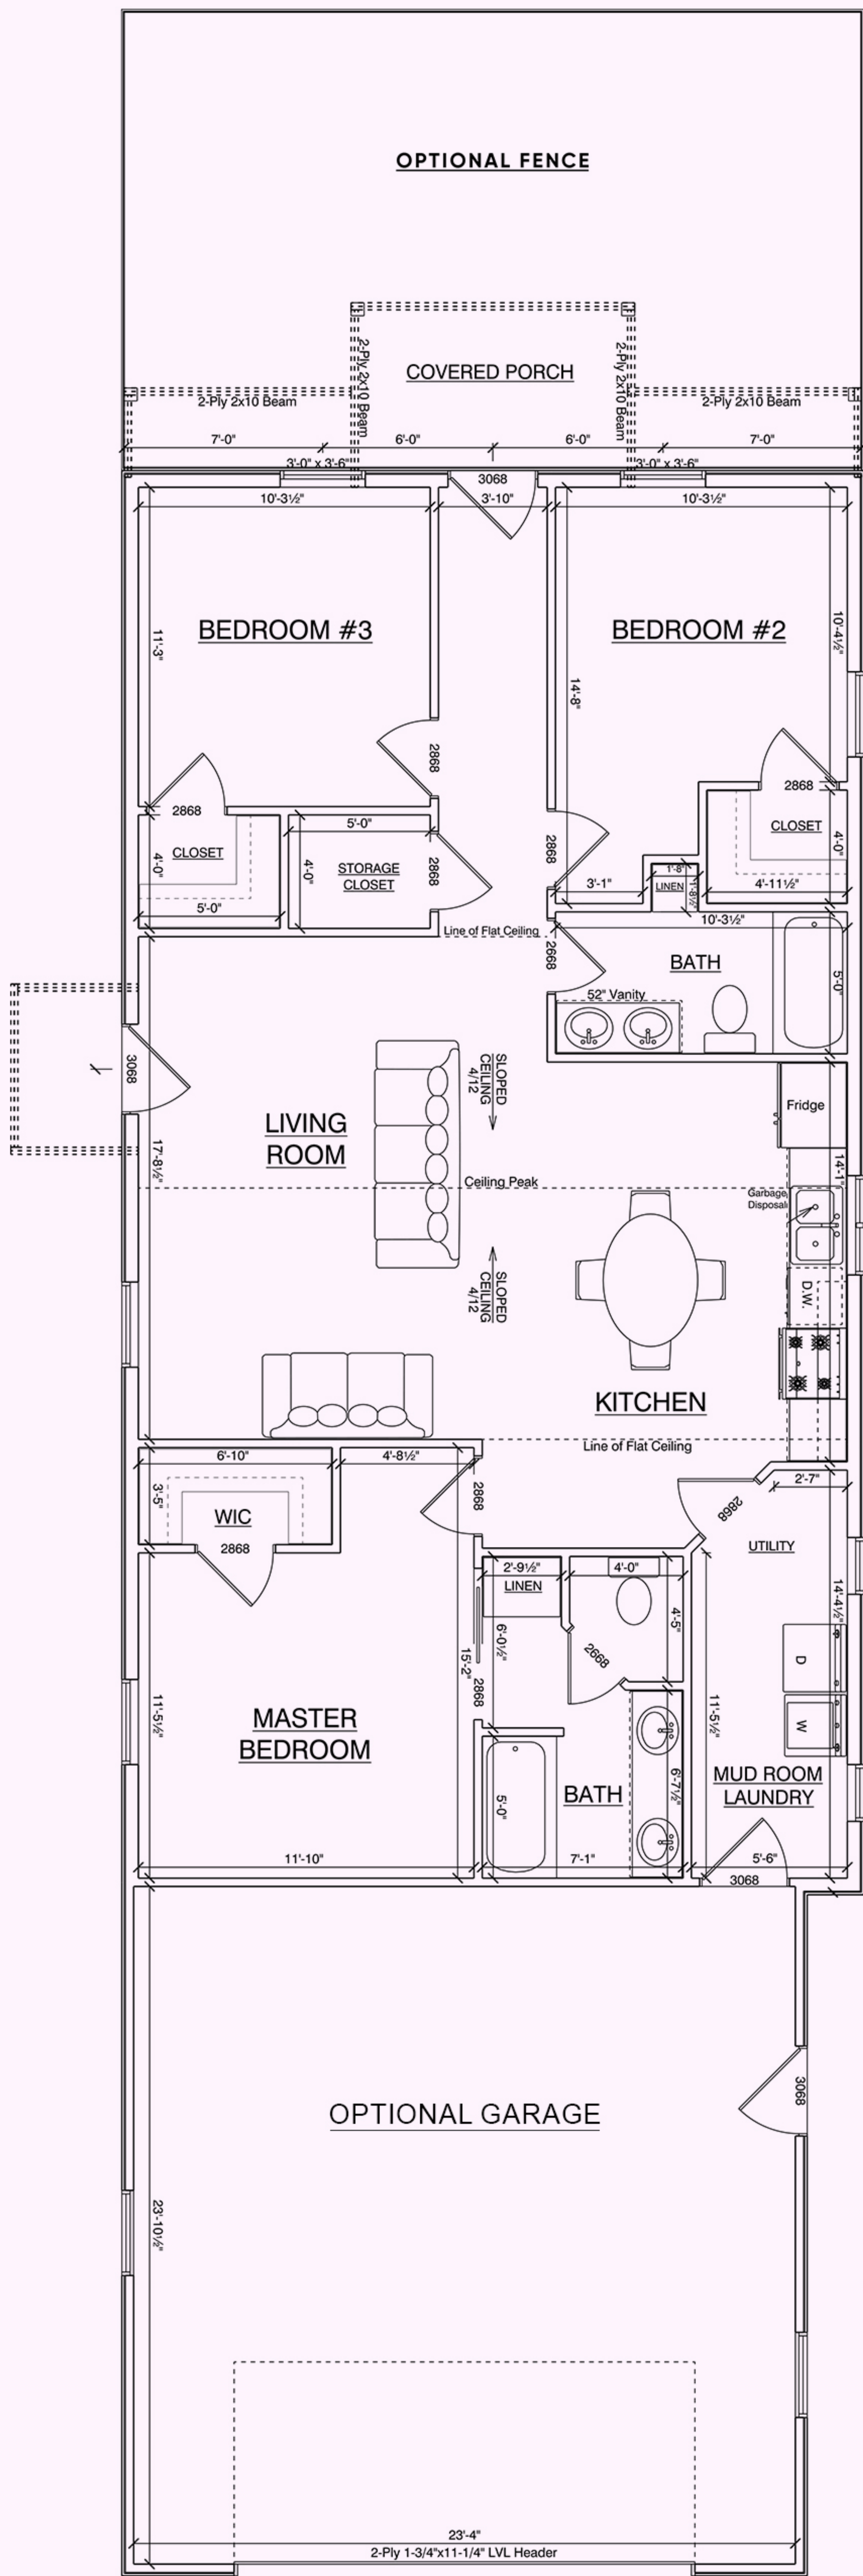

2 of 4

Keim

BUILT ON TRUST, SINCE 1911

4465 SR 557
CHARM, OH 44617

PHONE (800) 362-6682
FAX (330) 893-3325

Contractor:
347 Ray Avenue
New Philadelphia, Oh.

PROJECT:
Spec House

DATE:
Monday, October 1, 2024

REVISIONS:

DRAWN BY: M. Barkman

REVISIONS: