


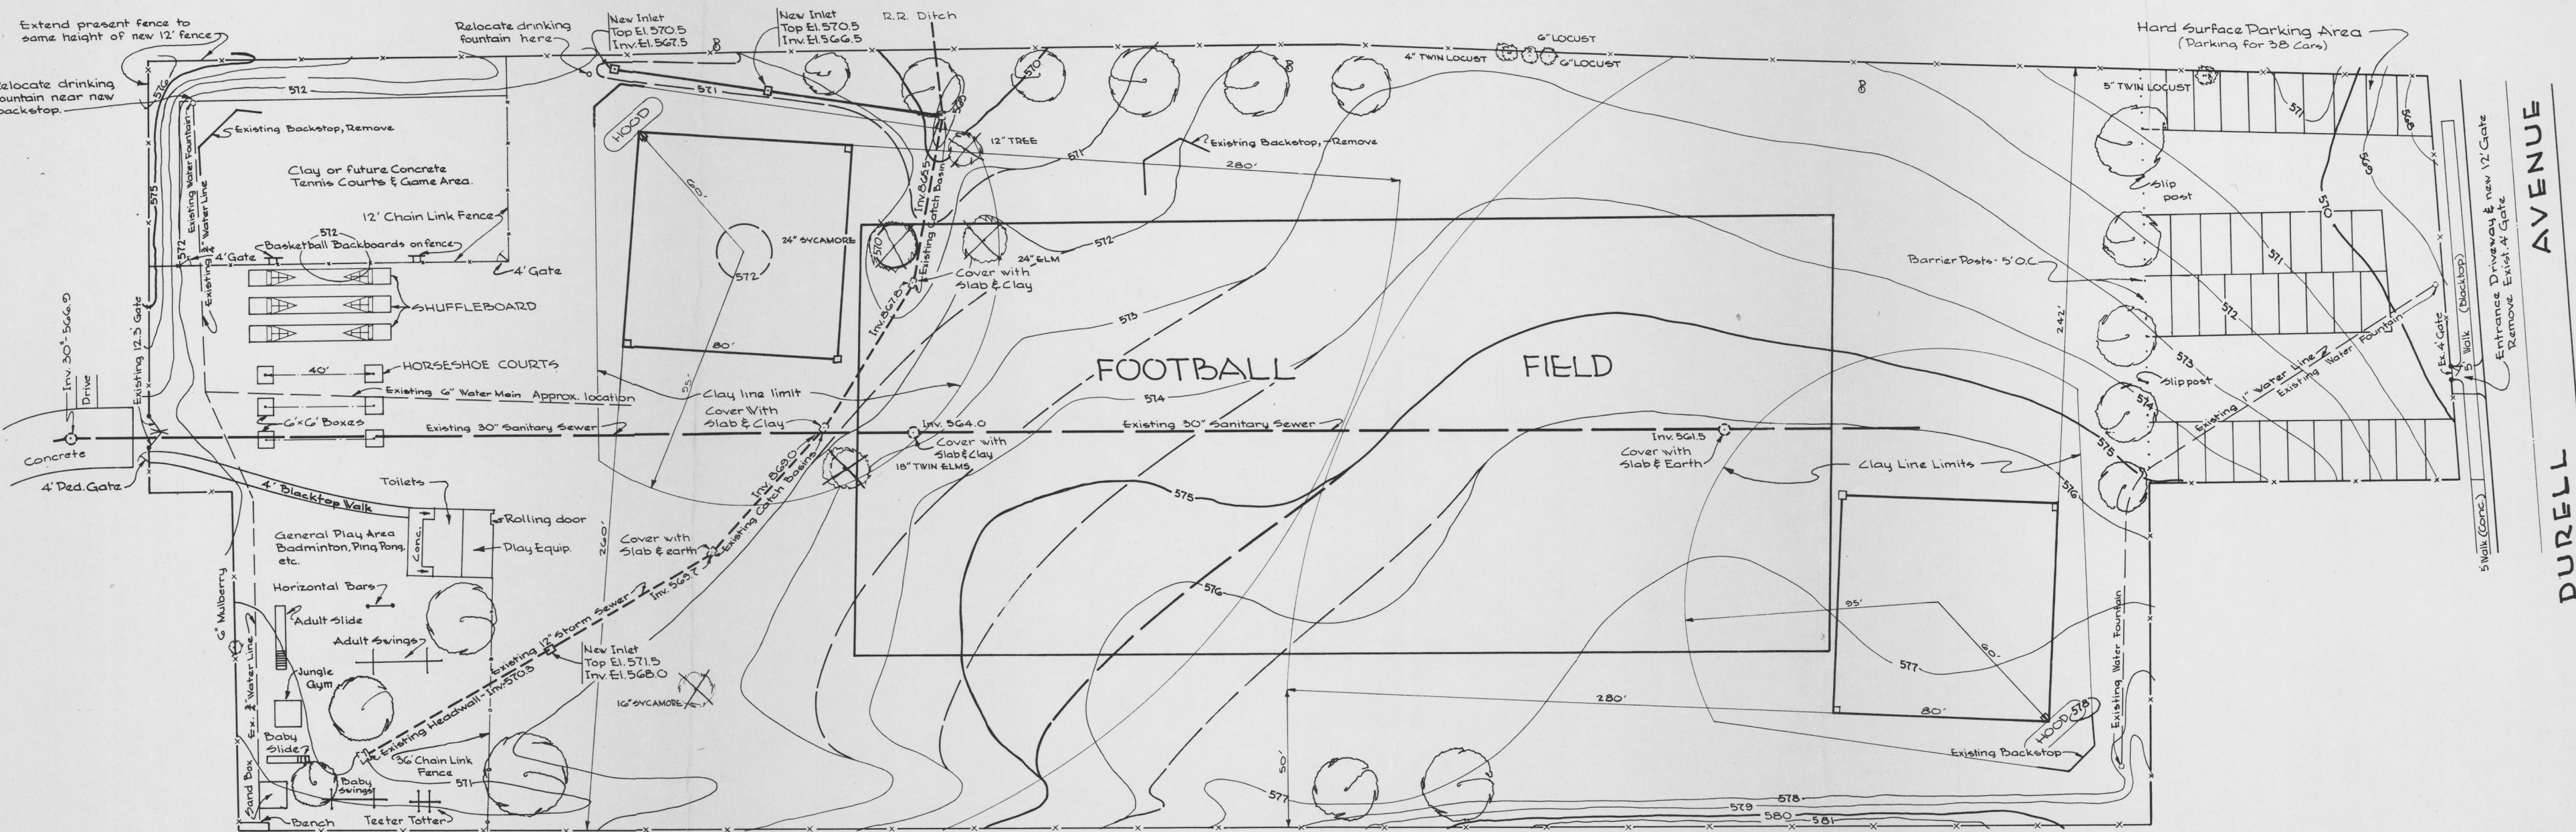

NOTES:
 Bench Mark is located at end of 6" concrete wall at house No. 350 Durell Ave. and property line at park. Elev. of bench mark = 570.57. This elevation is referenced to City of Cincinnati bench mark No. 160, Elev. 571.479. Contour interval - 1'.

- LEGEND**
- Existing Contours
 - Proposed Contours
 - Trees to be removed
 - New trees to be planted

**PLAY FIELD
 CITY OF WYOMING
 DURELL & WAVERLY AVE'S**

Scale: 1" = 30' July 1958

MULLER & SEUDERLING
 CIVIL ENGINEERS
 6847 GREISMER AVENUE
 NORTH COLLEGE HILL, OHIO