



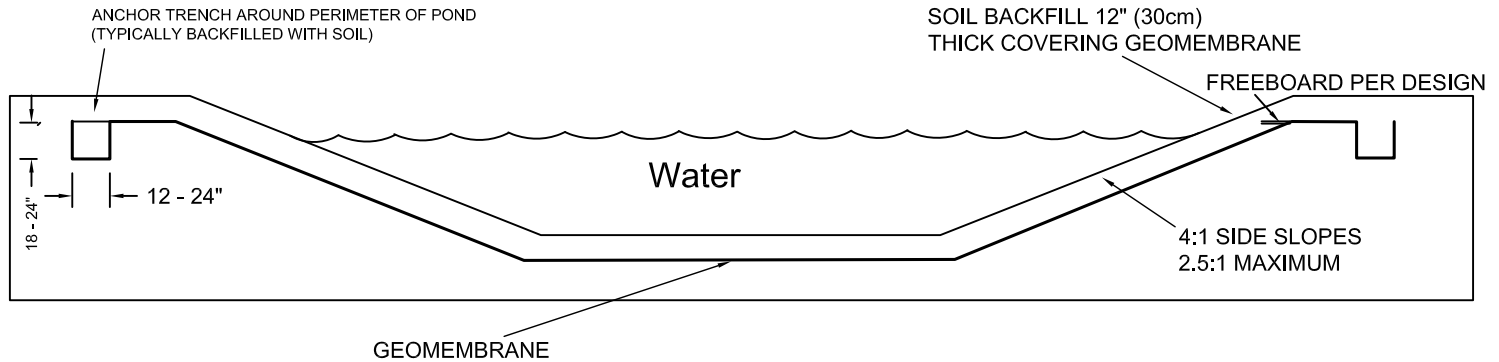

BURIED LINER SYSTEM

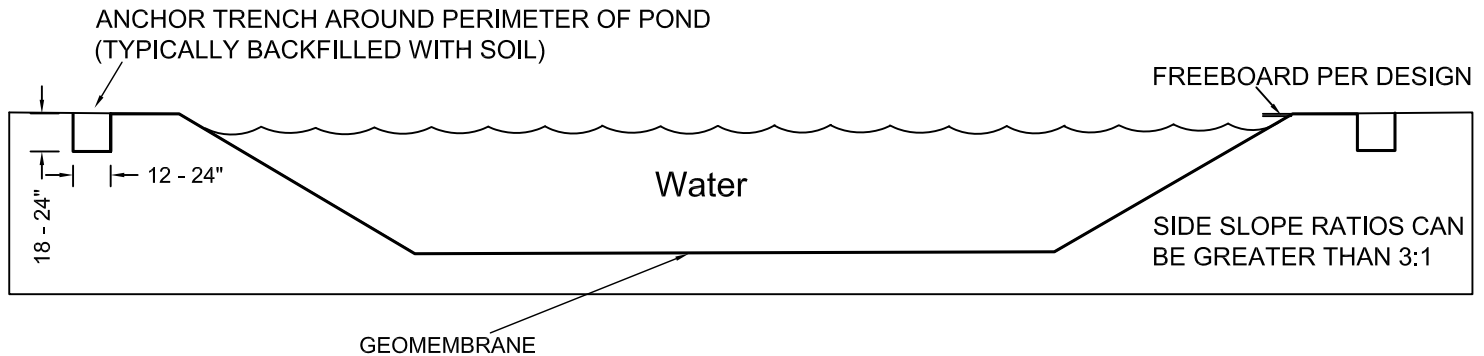

EXPOSED LINER SYSTEM



APPROPRIATE ANCHOR TRENCH DIMENSIONS, LINER TERMINATION WITHIN TRENCH, AND SIDE SLOPE STEEPNESS OFTEN REQUIRE REVIEW OF SITE SPECIFIC CONSIDERATIONS

TYPICAL LINER SYSTEMS

Company Name:

DRAWN BY:

SCALE:

DATE:

DRAWING NUMBER:

1