


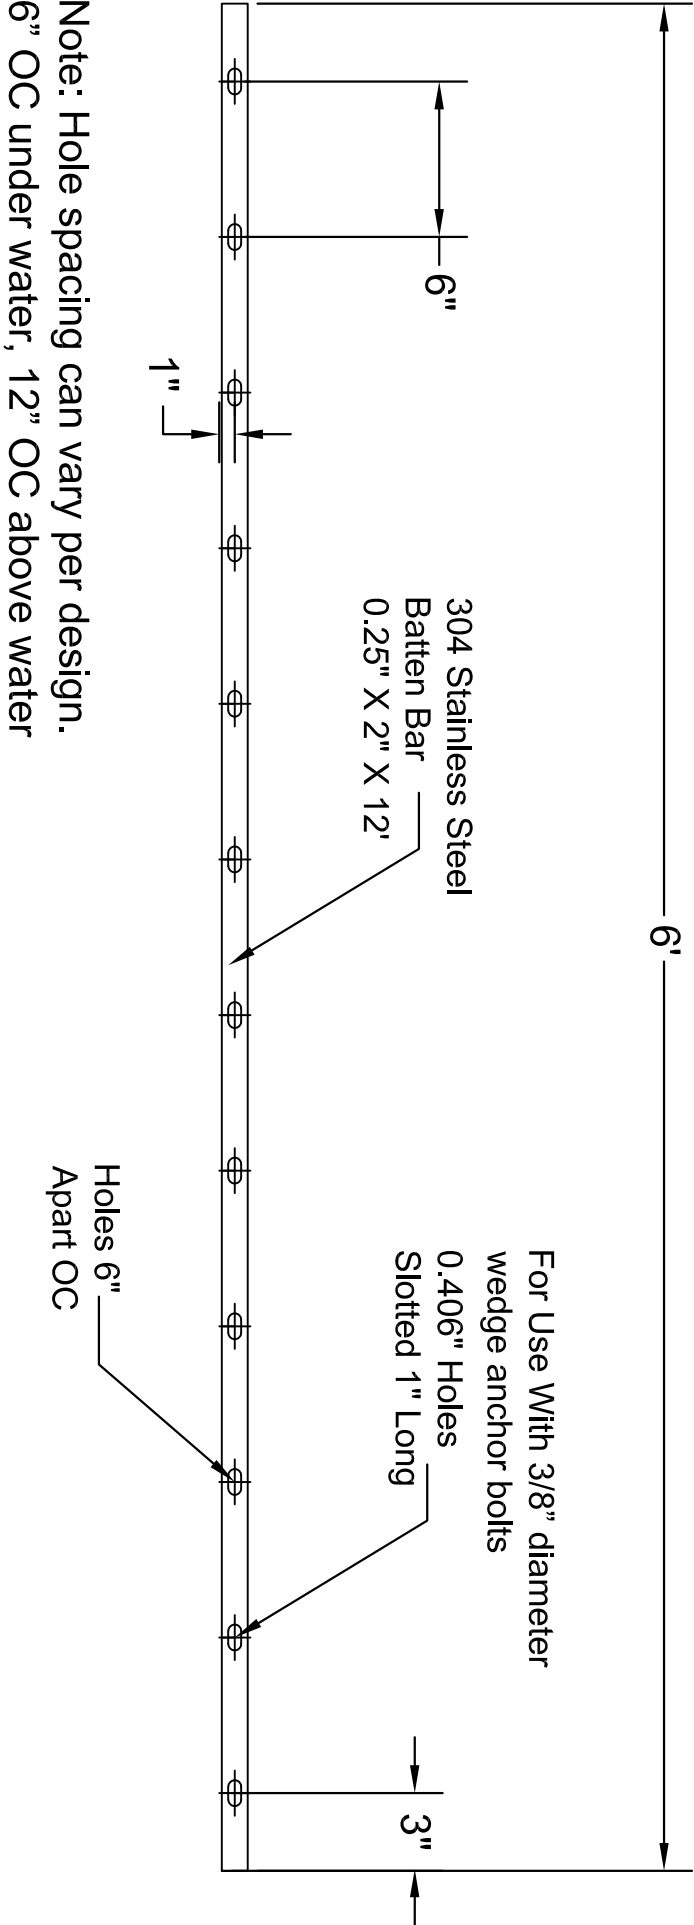

Please Notes:

- 1.Slotted holes appear larger on drawing.
- 2.Drawing not intended for construction use.
- 3.Holes slotted for ease of placement.

Typical Batten Bar Plan Layout			
Company Name:			
DRAWN BY:	SCALE:	DATE:	DRAWING NUMBER: 16