


BANDING CLAMP DETAIL FOR PIPES OR ROUND STRUCTURE

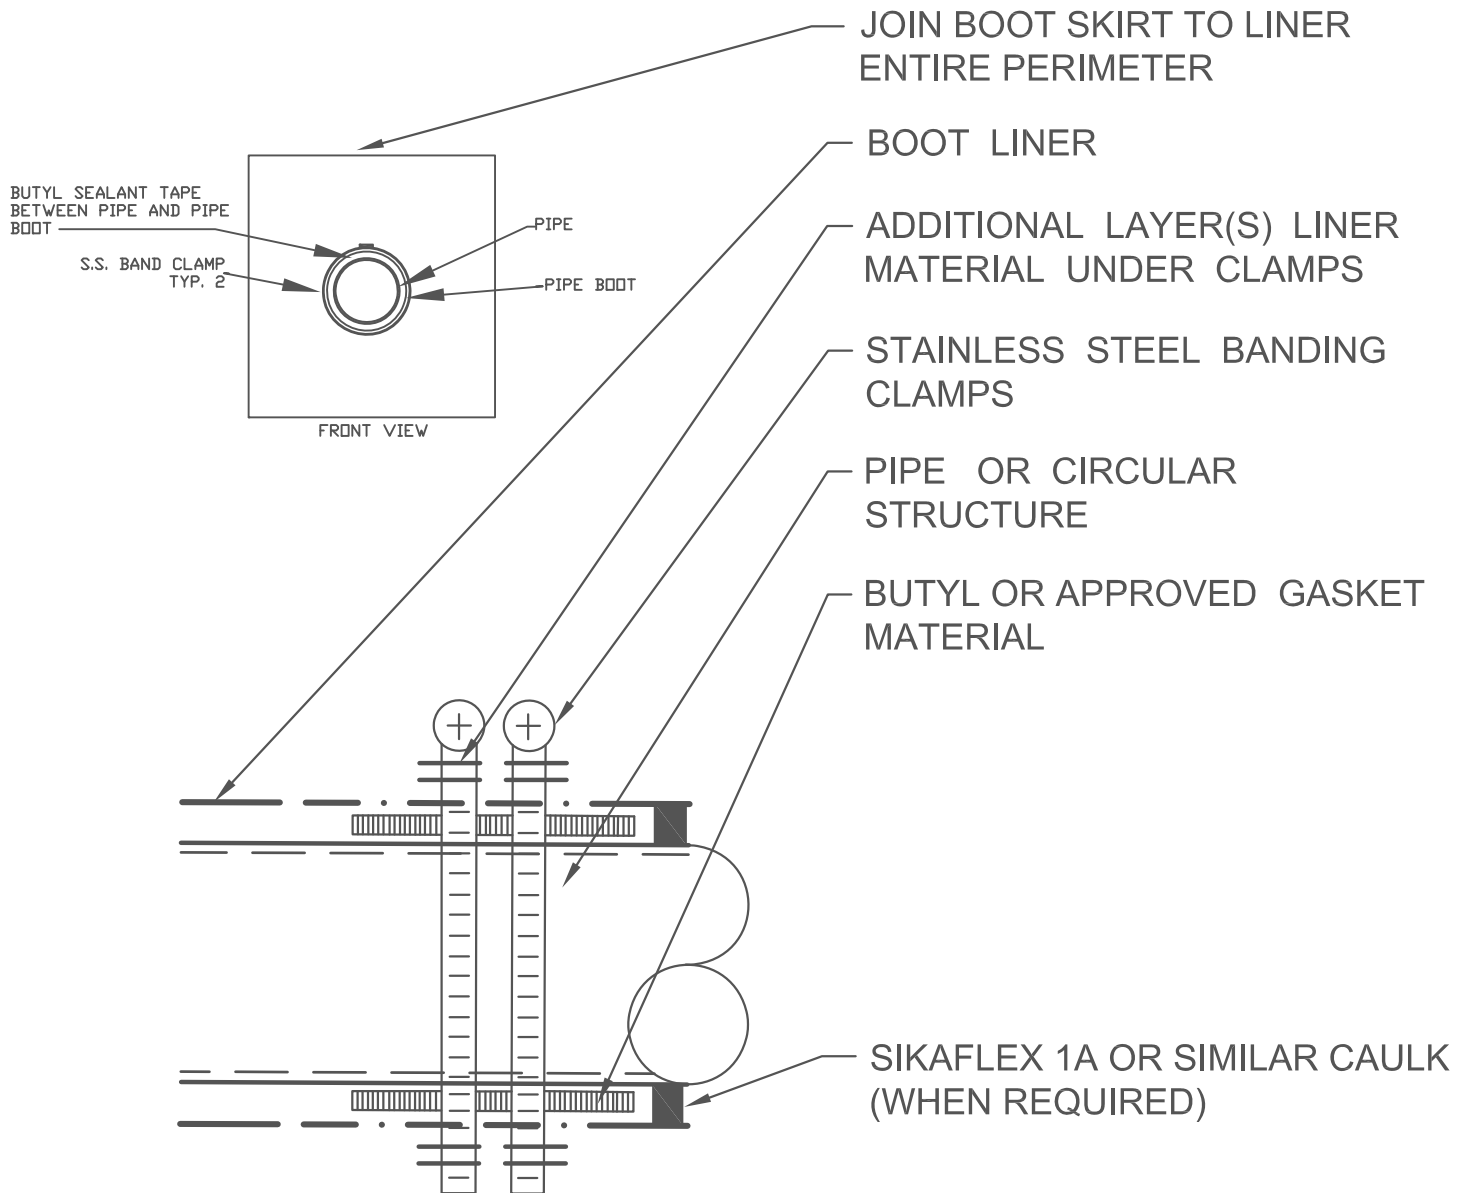

Typical Banding Clamp Detail

Company Name:

DRAWN BY:

SCALE:

DATE:

DRAWING NUMBER:

13