


LAKE VIEW 2112 | DEALER INK

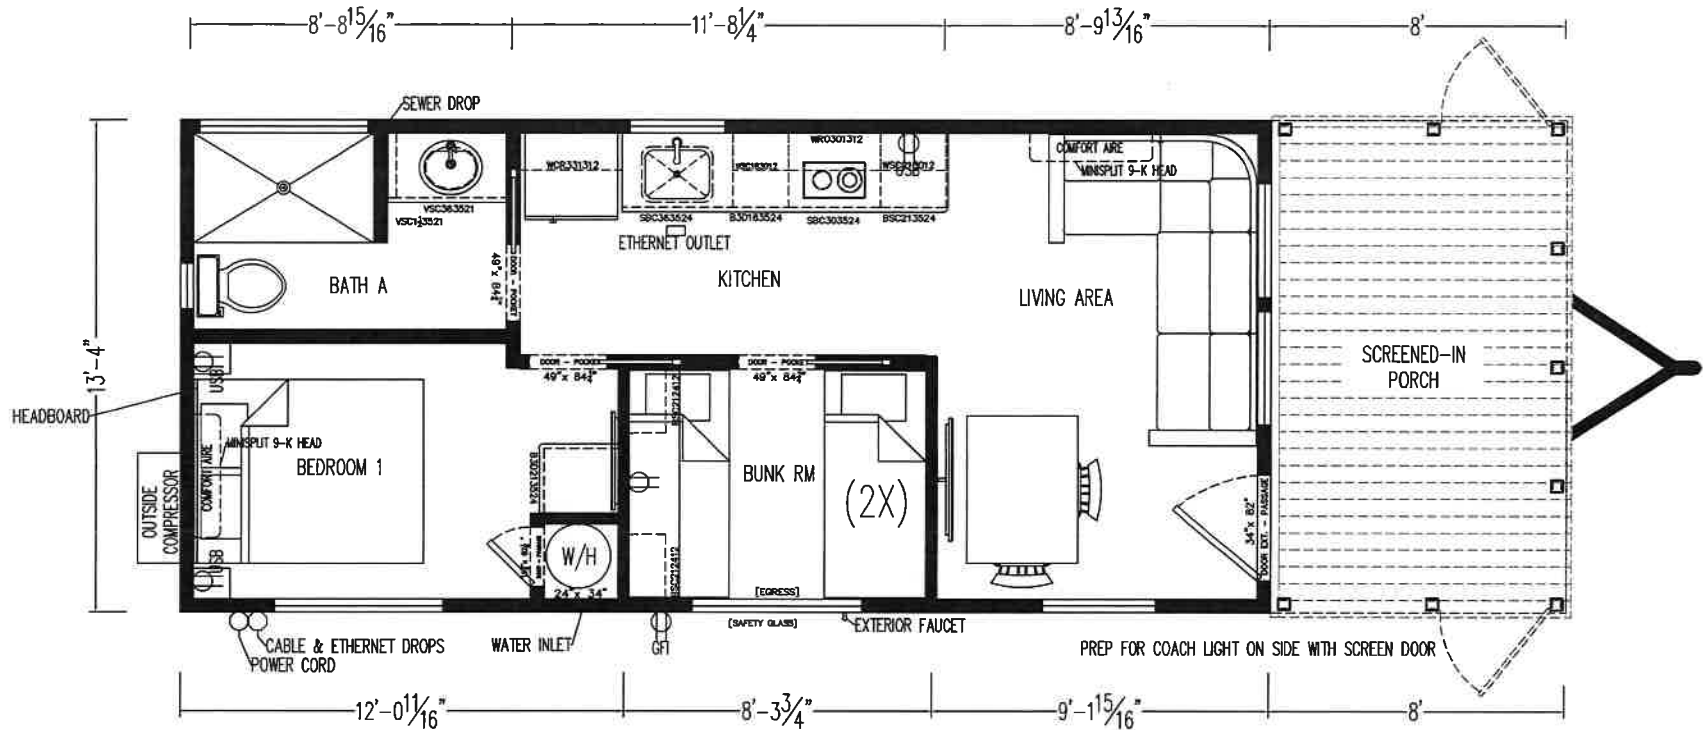

DESCRIPTION:

Lake View | 2112


CUSTOMIZATIONS:

DRAWN BY: KLS	BOX SIZE: 37'7" x 13'4"
DATE: 11-11-2022	WIND ZONE: 400sqft @ 1-5/16" C.L.
DRAW NO.: LV-2112_INK	ROOF LOAD: 5/12; 30#

NOTES:

1. GFI
2. USB - 4
3. Exterior faucet - 1
4. TV jacks - 2
5. Ceiling fans - 2

LAKE VIEW | 2112 BW : DEALER INK

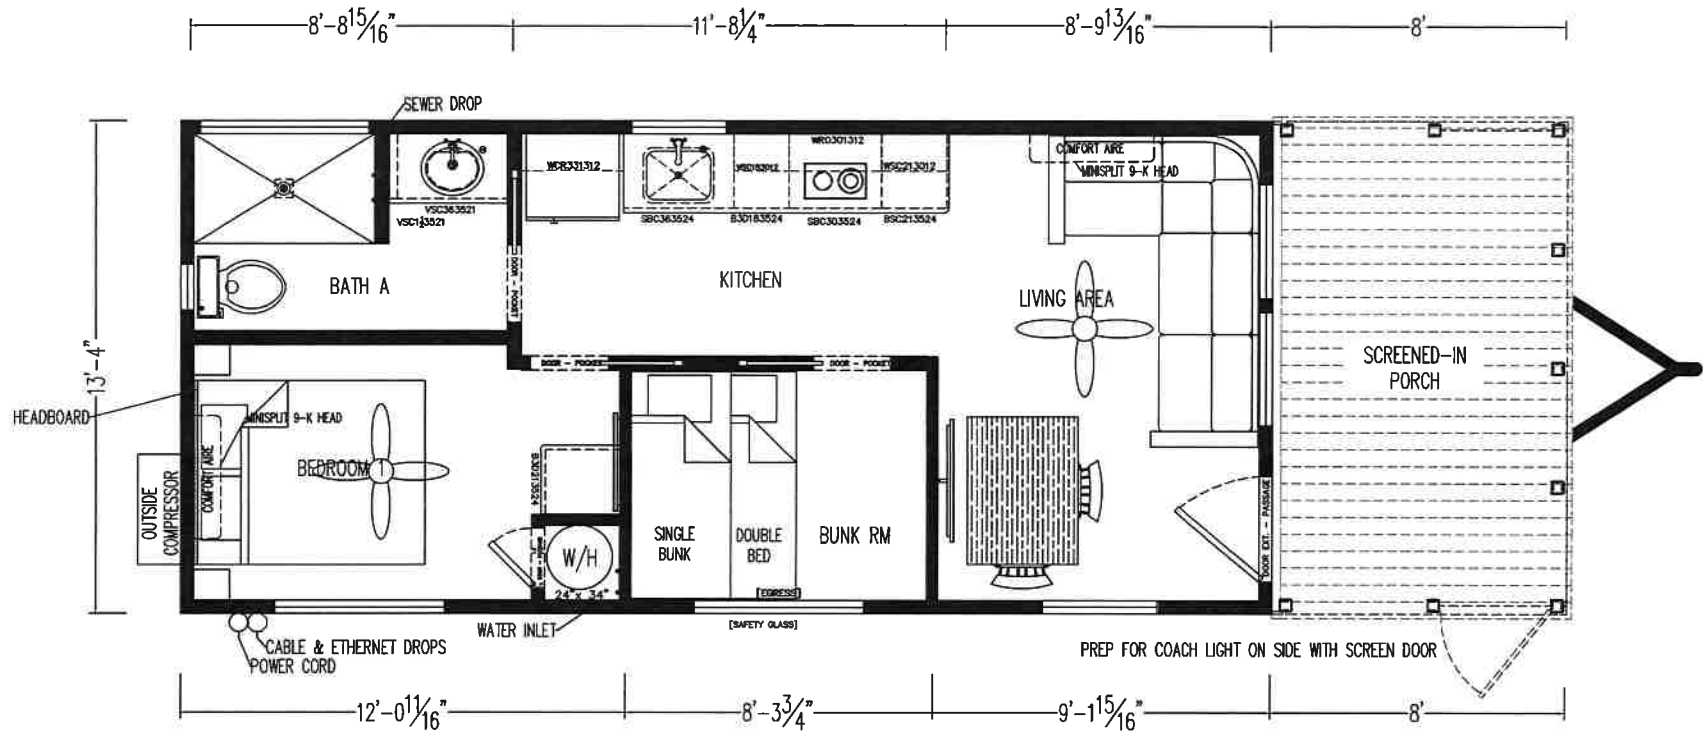

DESCRIPTION:


Lake View | 2112BW

CUSTOMIZATIONS:

DRAWN BY: KLS	BOX SIZE: 37'7" x 13'4"
DATE: 11-11-2022	WIND ZONE: 400sqft @ 1-5/16" C.L.
DRAW NO.: LV-2112BW_INK	ROOF LOAD: 5/12; 30#

NOTES:

LAKE VIEW | 2112 BW G1 : DEALER INK

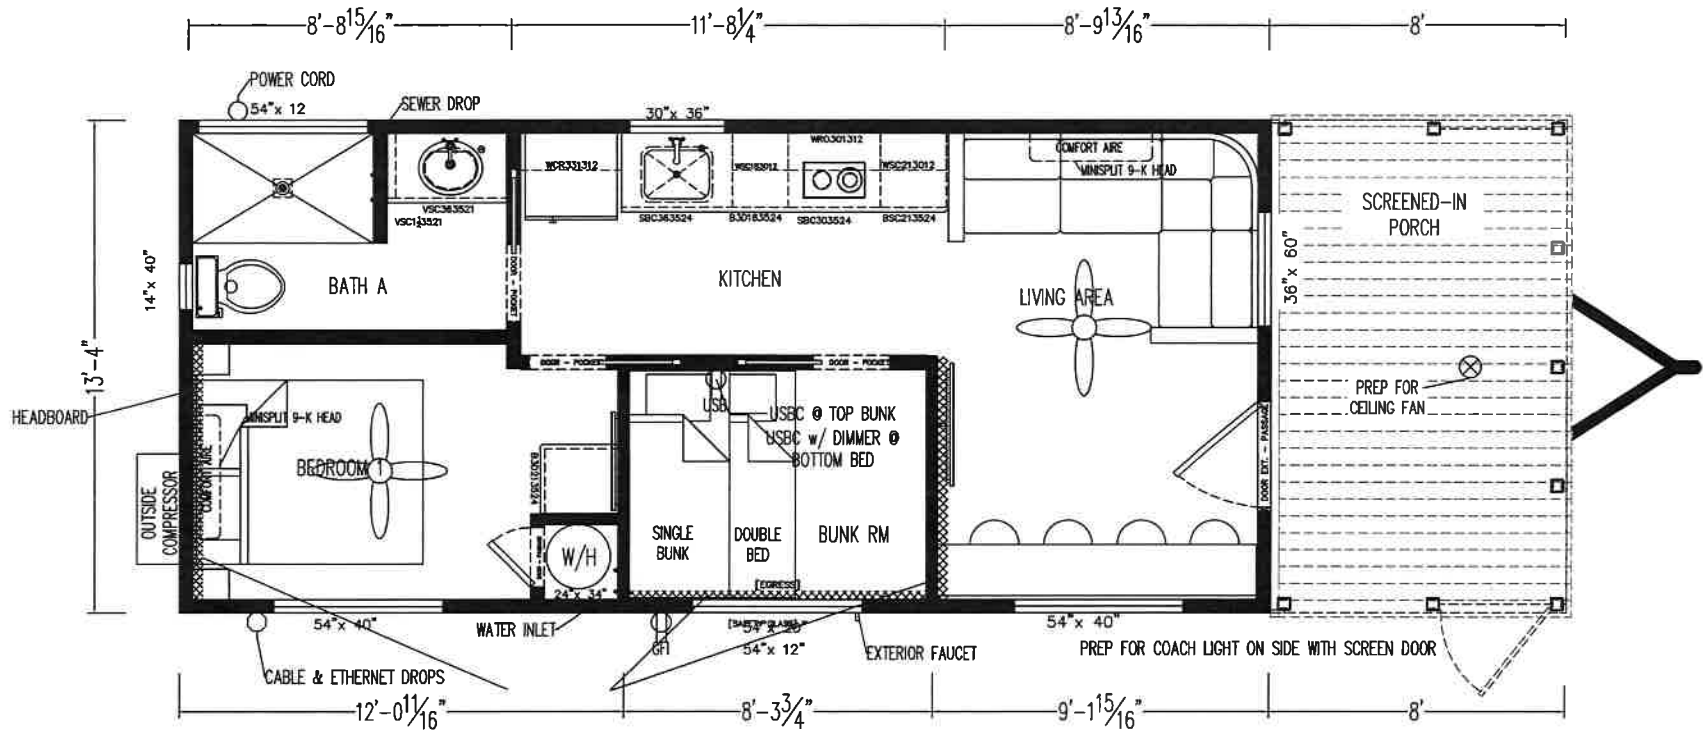

DESCRIPTION:

Lakeview | 2112BW G1


CUSTOMIZATIONS:

- G1
- Bar counter along side wall in living area
 - Modified living room windows
 - Open gable porch with fan + can lights


DRAWN BY: KLS	BOX SIZE: 37'7" x 13'4"
DATE: 11-18-2022	WIND ZONE: 400sqft @ 1-5/16" C.L.
DRAW NO.: LV-2112BWG1_INK	ROOF LOAD: 5/12; 30#

NOTES:

LAKE VIEW 2112 L - LOFT FLOOR | DEALER INK

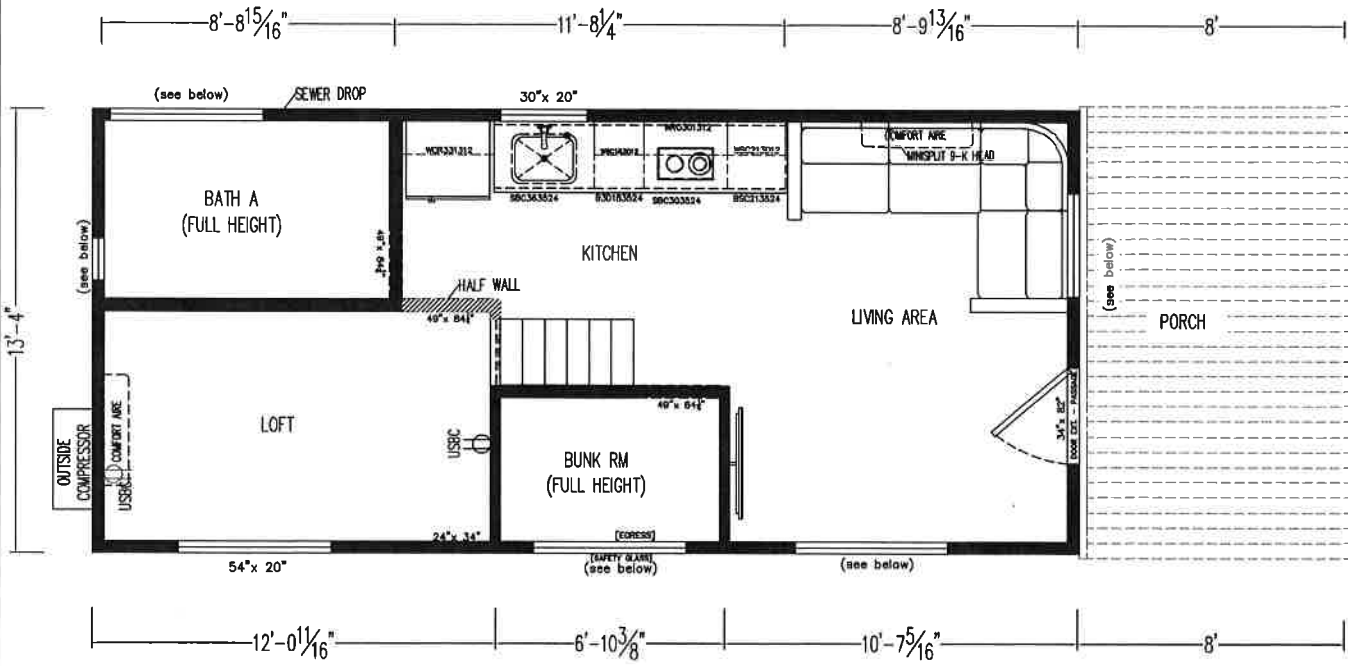

LAKE VIEW 2112 L - FIRST FLOOR | DEALER INK

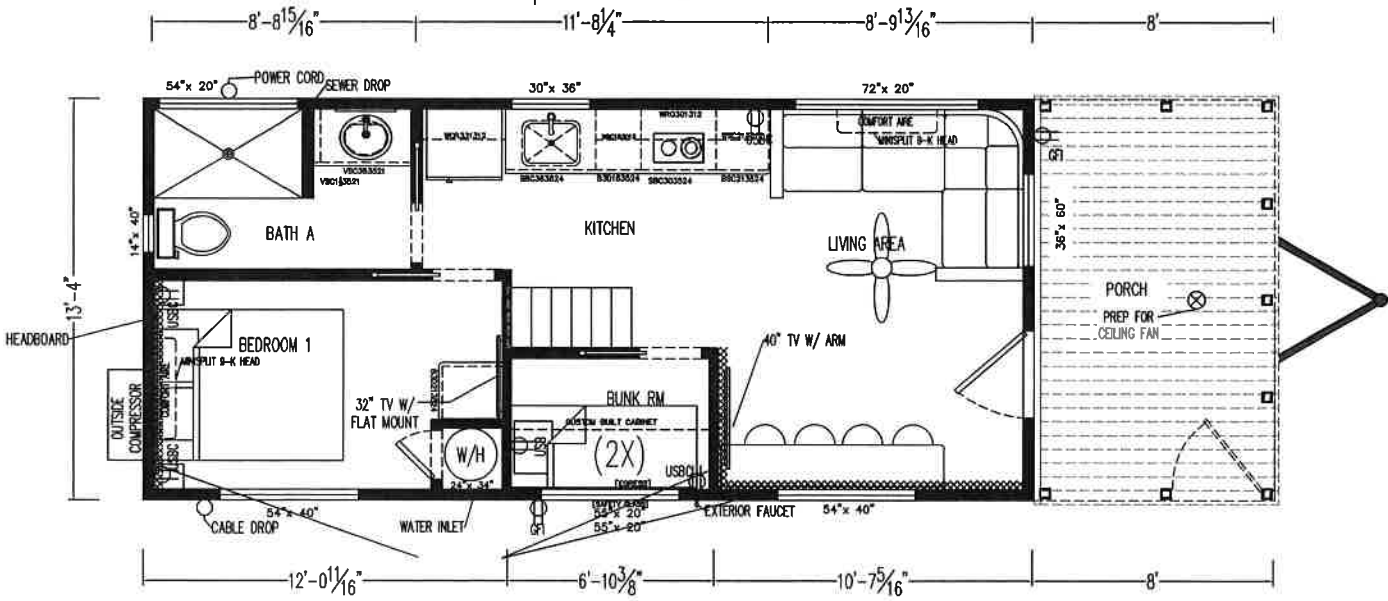

DESCRIPTION:

Lake View | 2112L

CUSTOMIZATIONS:

DRAWN BY:
KLS

BOX SIZE:
35'1" x 11'2"

DATE:
12-19-2022


WIND ZONE:
400sqft @
1-5/16" C.L.


DRAW NO.:
LV_2112L_INKS

ROOF LOAD:
5/12; 30#


NOTES:

LAKE VIEW 2150 | DEALER INK

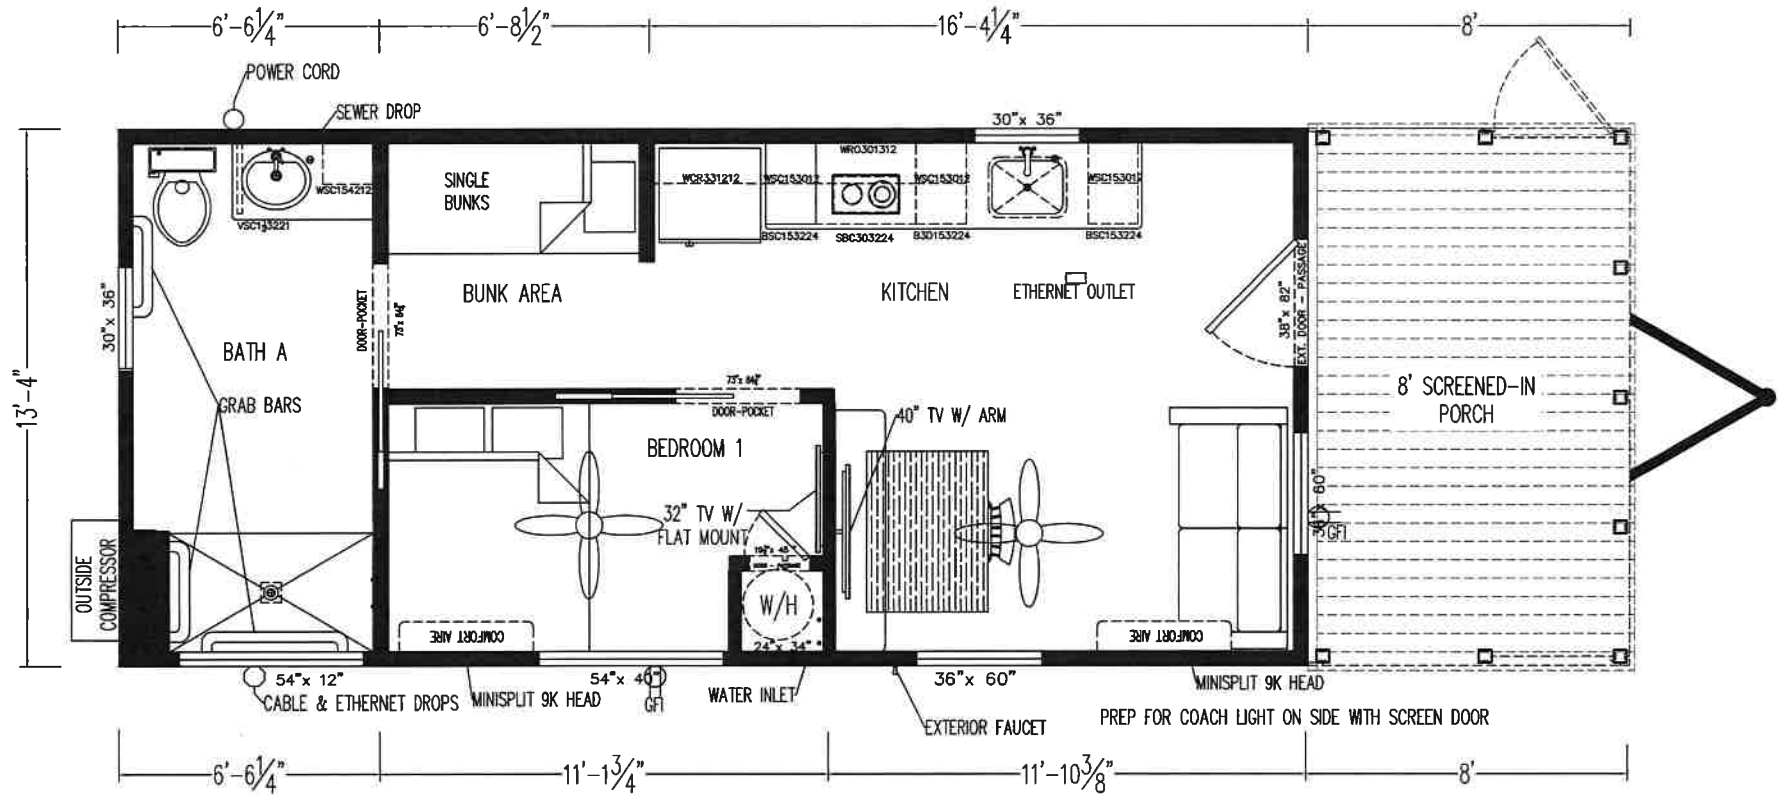

		DESCRIPTION:	CUSTOMIZATIONS:
		Lake view 2150	
DRAWN BY: KLS	BOX SIZE: 37'7" x 13'4"	NOTES:	
DATE: 11-18-2022	WIND ZONE: 400sqft @ 1-5/16" C.L.		
DRAW NO.:	ROOF LOAD:		
LV-2150_INK	5/12; 30#		

LAKE VIEW | 3112 : DEALER INK

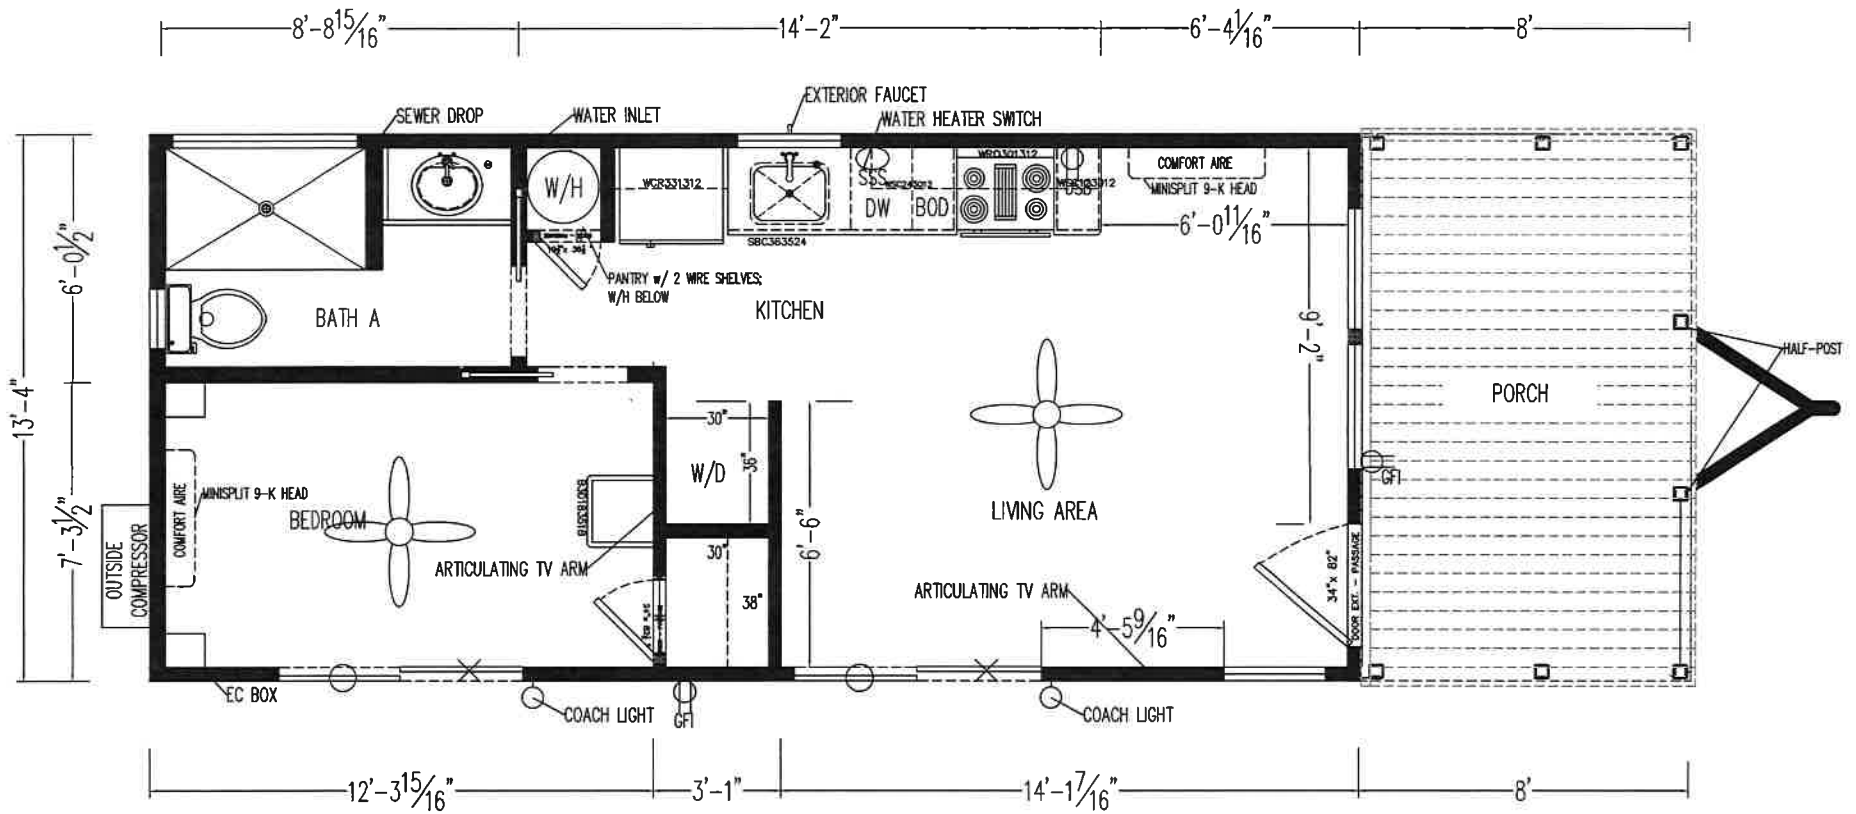


DESCRIPTION:
Lake View | 3112

NOTES:

DRAWN BY: KLS	BOX SIZE: 37'7" x 13'4"
DATE: 9-23-2022	WIND ZONE: 400sqft @ 1-5/16" C.L.
DRAW NO.: LV-3112_INK	ROOF LOAD: 5/12; 30#

REVISIONS:	1)	
	2)	
	3)	
	4)	
	5)	
	6)	

BAYVIEW 300 | Dealer Ink

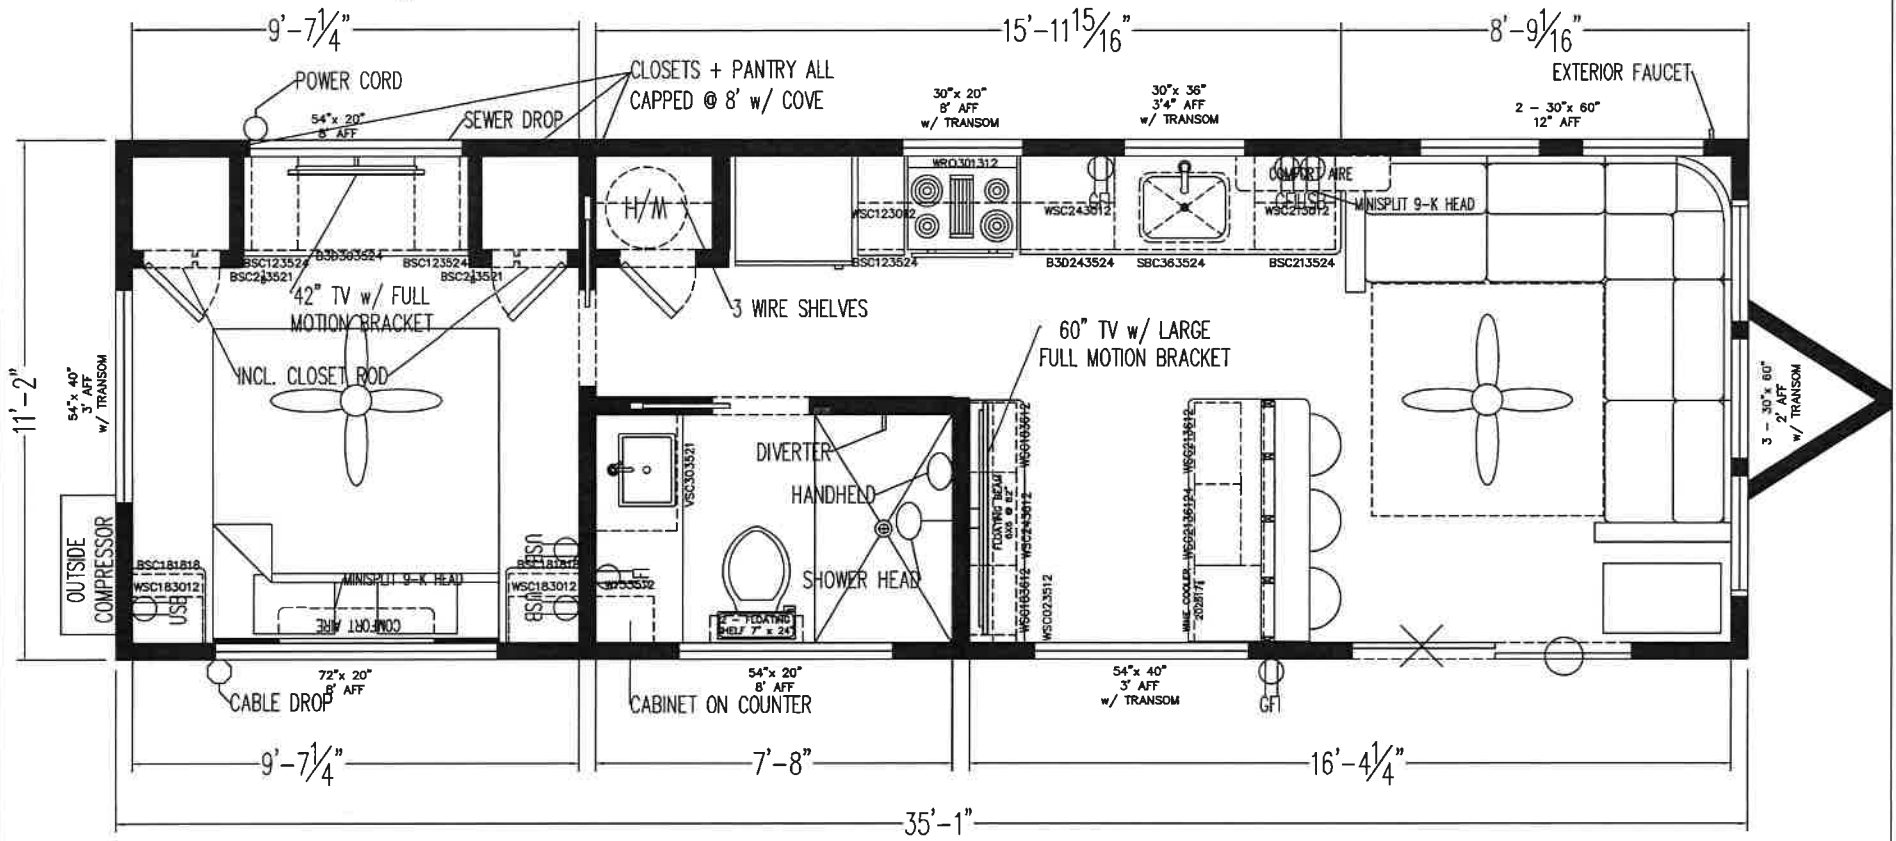

DESCRIPTION:
Bay view | 300

CUSTOMIZATIONS:

DRAWN BY:
KLS

DATE:
 12-6-2022

DRAW NO.:

BOX SIZE:
 37'7" x 13'4"


WIND ZONE:
 400sqft @
 1-5/16" C.L.

ROOF LOAD:
 5/12; 30#


NOTES:
 See elevations for additional transom details

Notes and additional details for the drawing.

LOFT 300L – LOFT FLOOR | Dealer Ink

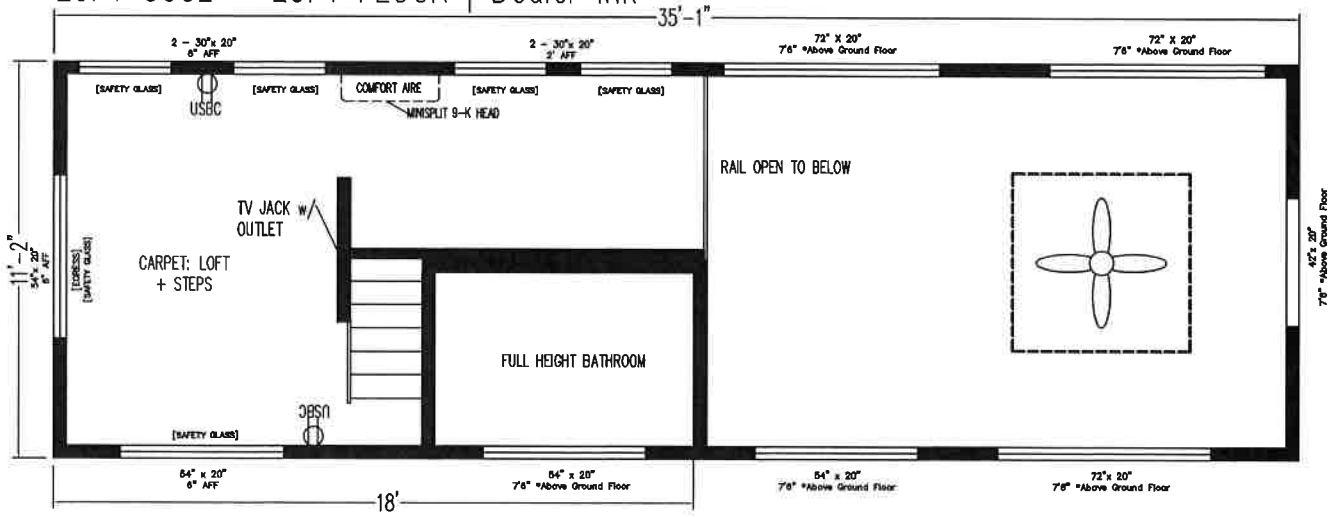

LOFT 300L – FIRST FLOOR | Dealer Ink

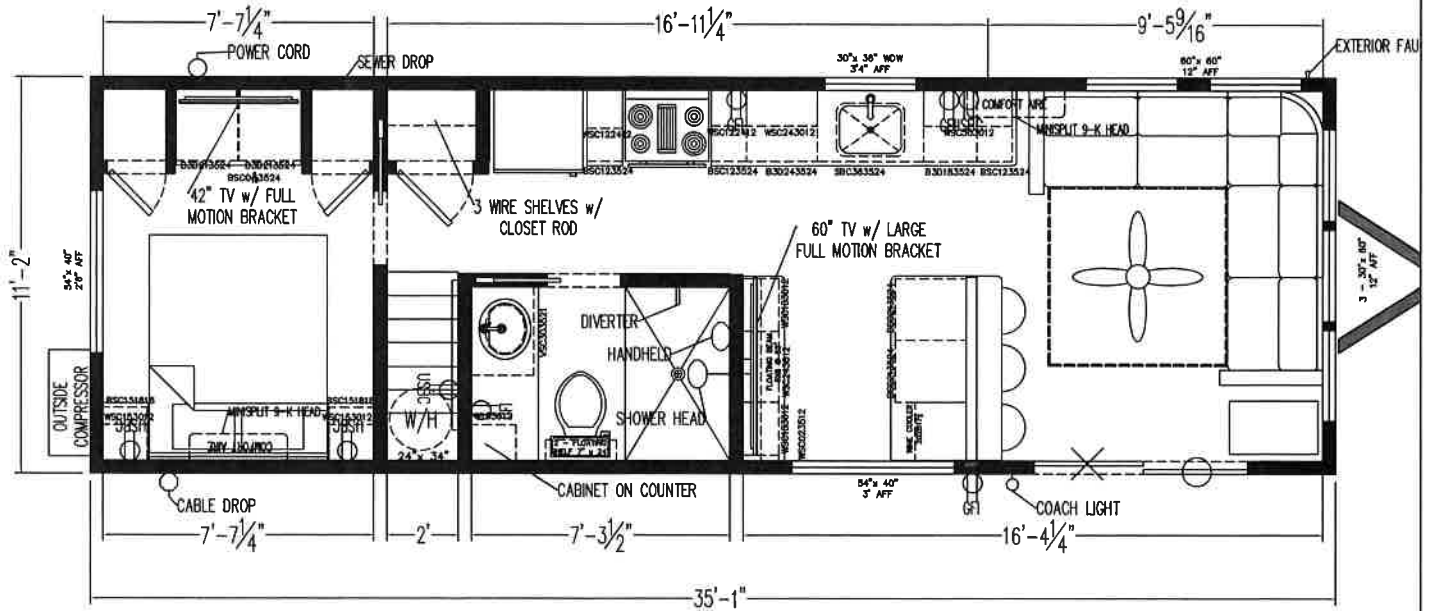

DESCRIPTION:

Bay View | 300 L

CUSTOMIZATIONS:

DRAWN BY: KLS	BOX SIZE: 35'1" x 11'2"
DATE: 12-19-2022	WIND ZONE: 400sfat D 1-5/16" C.L.
DRAW NO.: BV_300L_INKS	ROOF LOAD: 5/12; 30#

NOTES: