


LAKE VIEW | 2112 BW G1 : DEALER INK

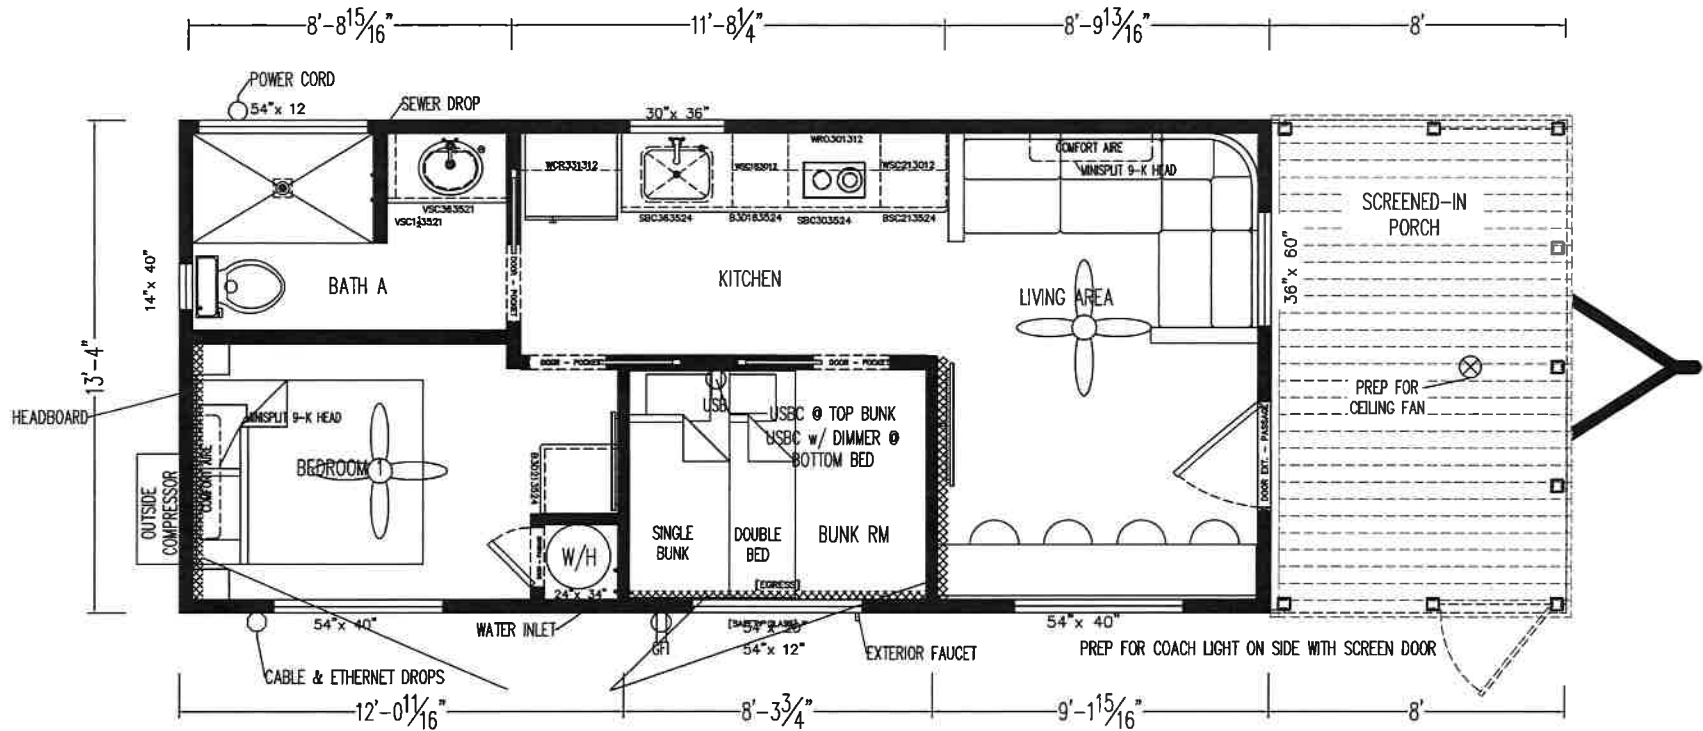

DESCRIPTION:

Lakeview | 2112BW G1

CUSTOMIZATIONS:

- G1
- Bar counter along side wall in living area
 - Modified living room windows
 - Open gable porch with fan + can lights

DRAWN BY: KLS	BOX SIZE: 37'7" x 13'4"
DATE: 11-18-2022	WIND ZONE: 400sqft @ 1-5/16" C.L.
DRAW NO.: LV-2112BWG1_INK	ROOF LOAD: 5/12; 30#

NOTES: