



LOFT 300-K1-L1 - LOFT FLOOR | Dealer Ink

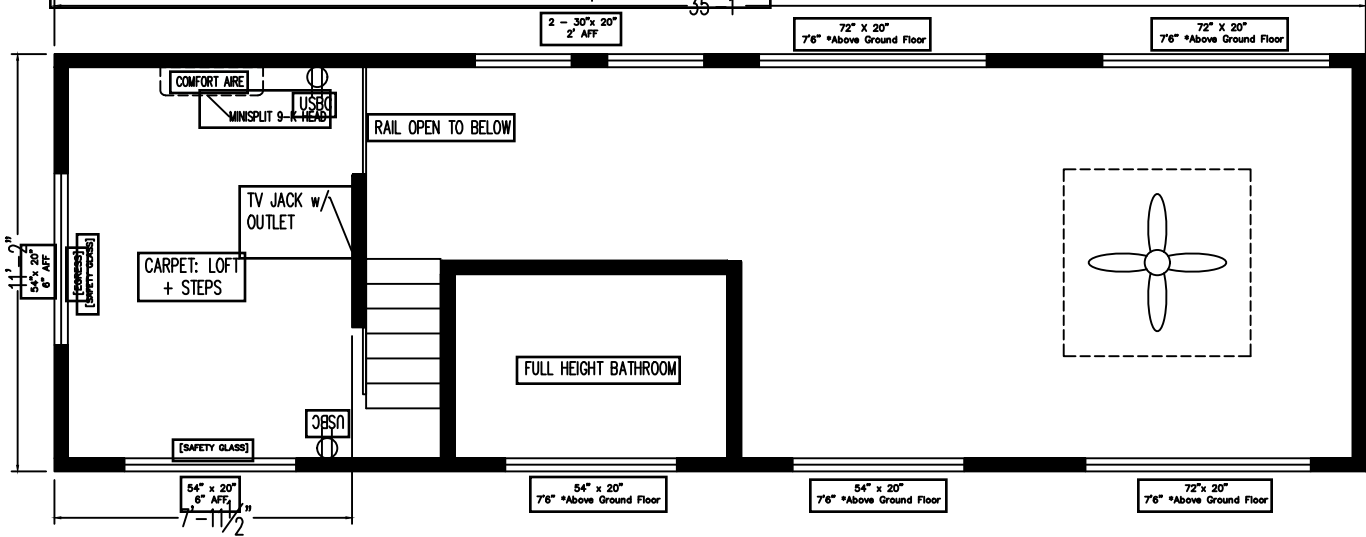

LOFT 300-K1-L1 - FIRST FLOOR | Dealer Ink

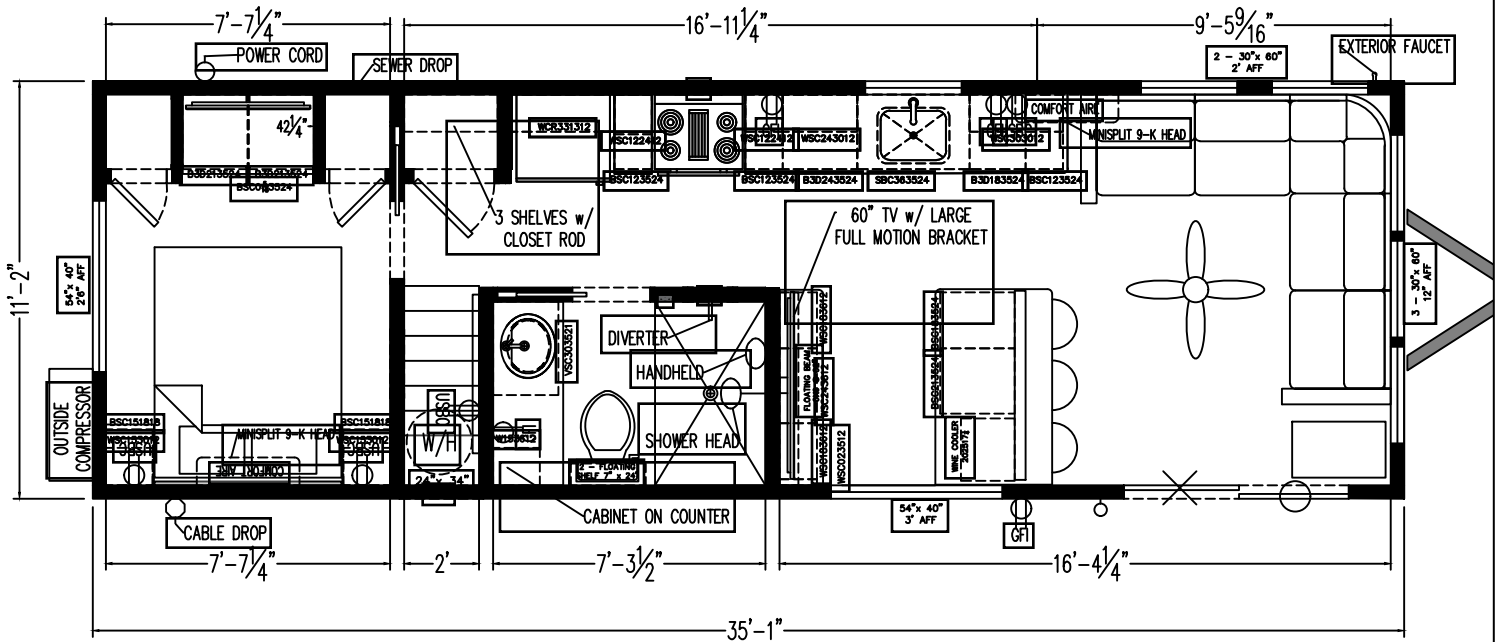

DESCRIPTION:

Bay View | 300 L


CUSTOMIZATIONS:

DRAWN BY: KLS	BOX SIZE: 35'1" x 11'2"
DATE: 2-2-2023	WIND ZONE: 400sft @ 1-5/16" C.L.
DRAW NO.: BV_300L_INKS	ROOF LOAD: 5/12; 30#


NOTES:

- 2 recessed LEDs in eave @ SGD
- Tack on eave DS

LOFT 300-K1-L2 - LOFT FLOOR | Dealer Ink

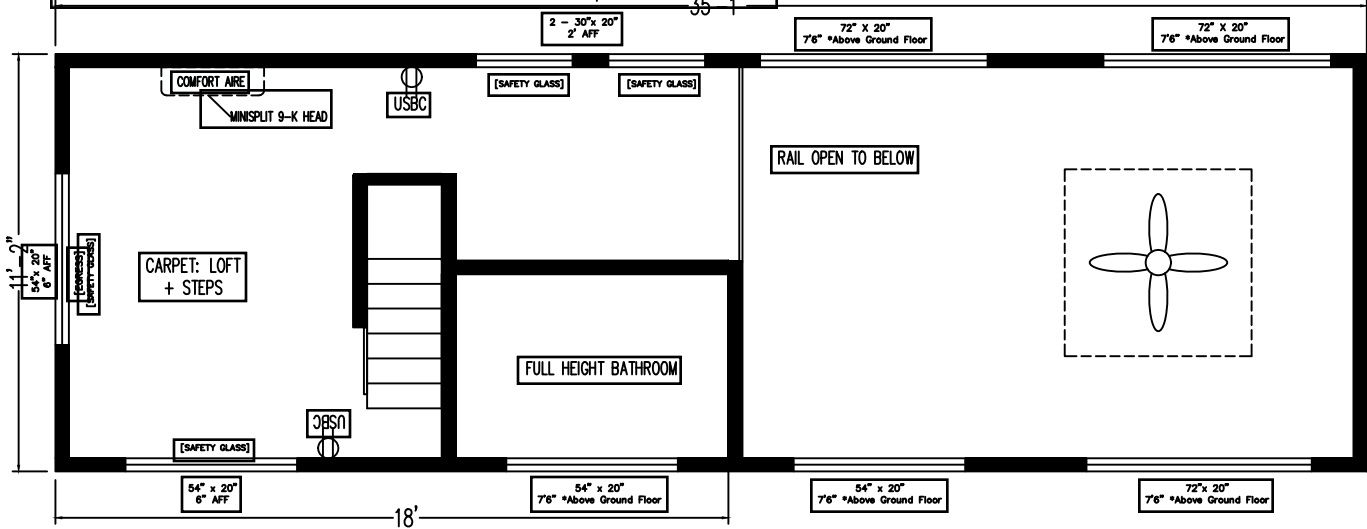

LOFT 300-K1-L2 - FIRST FLOOR | Dealer Ink

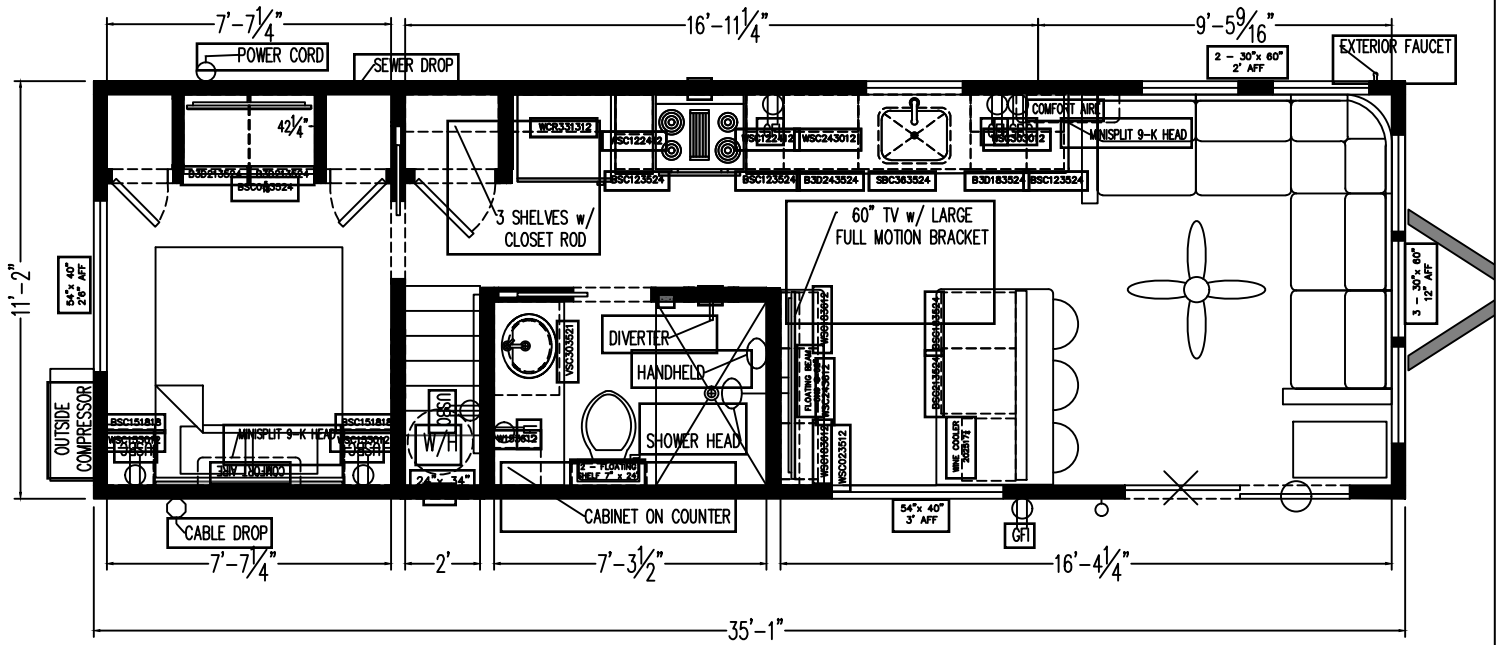

DESCRIPTION:

Bay View | 300 L

CUSTOMIZATIONS:

DRAWN BY: KLS	BOX SIZE: 35'1" x 11'2"
DATE: 2-2-2023	WIND ZONE: 400sft @ 1-5/16" C.L.
DRAW NO.: BV_300L_INKS	ROOF LOAD: 5/12; 30#

NOTES:

- 2 recessed LEDs in eave @ SGD
- Tack on eave DS