

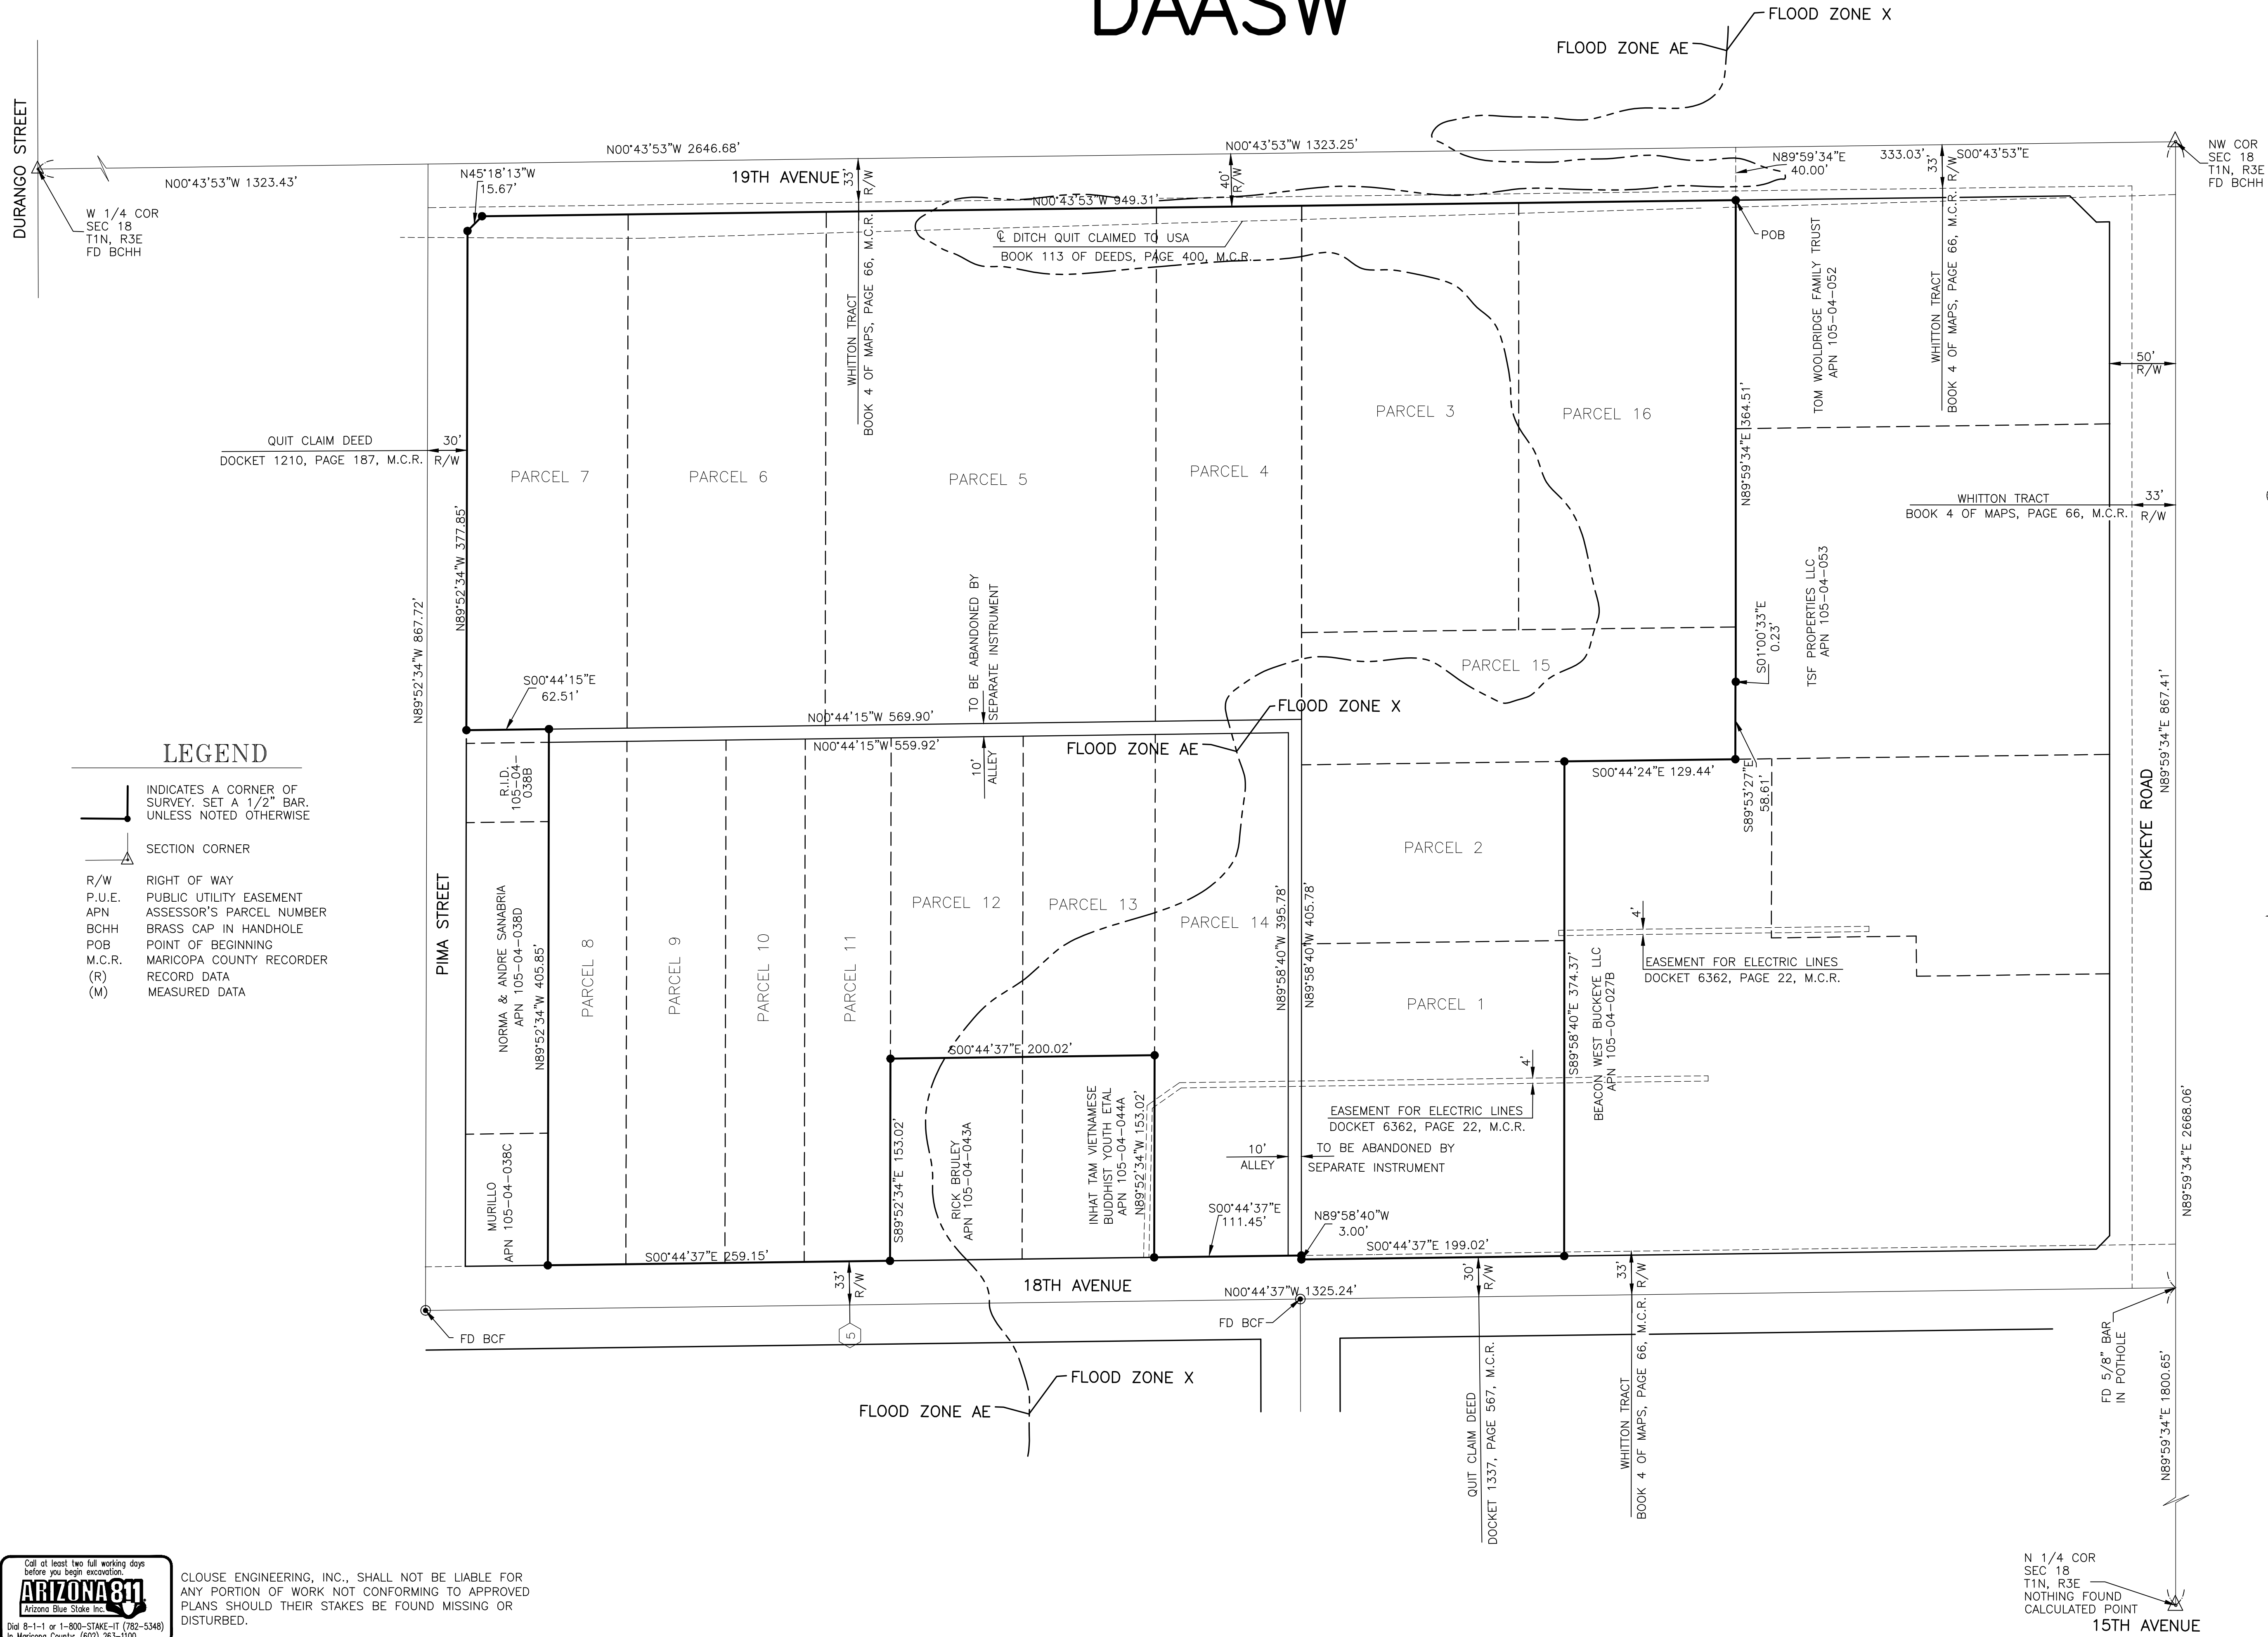


FINAL PLAT
FOR
DAASW

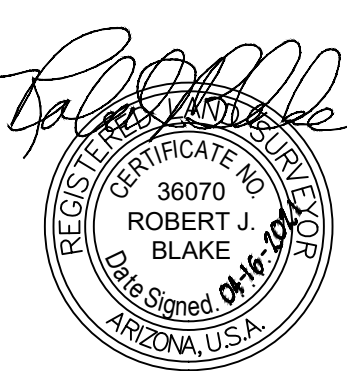

LEGEND

- INDICATES A CORNER OF SURVEY. SET A 1/2" BAR, UNLESS NOTED OTHERWISE
- SECTION CORNER
- R/W RIGHT OF WAY
- P.U.E. PUBLIC UTILITY EASEMENT
- APN ASSESSOR'S PARCEL NUMBER
- BCHH BRASS CAP IN HANDHOLE
- POB POINT OF BEGINNING
- M.C.R. MARICOPA COUNTY RECORDER
- (R) RECORD DATA
- (M) MEASURED DATA

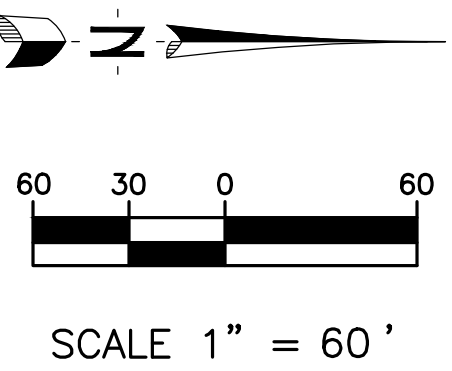

Clouse Engineering, Inc.
ENGINEERS & SURVEYORS
5010 E. Shea Blvd Suite 110 Scottsdale, AZ 85254
Tel 602-395-9500 Fax 602-395-9510

FINAL PLAT
DAASW
1433 S 19TH AVENUE

Revised
Date
04-12-2021
As-Built
Job No.
201201



CLOUSE ENGINEERING, INC., SHALL NOT BE LIABLE FOR ANY PORTION OF WORK NOT CONFORMING TO APPROVED PLANS SHOULD THEIR STAKES BE FOUND MISSING OR DISTURBED.