



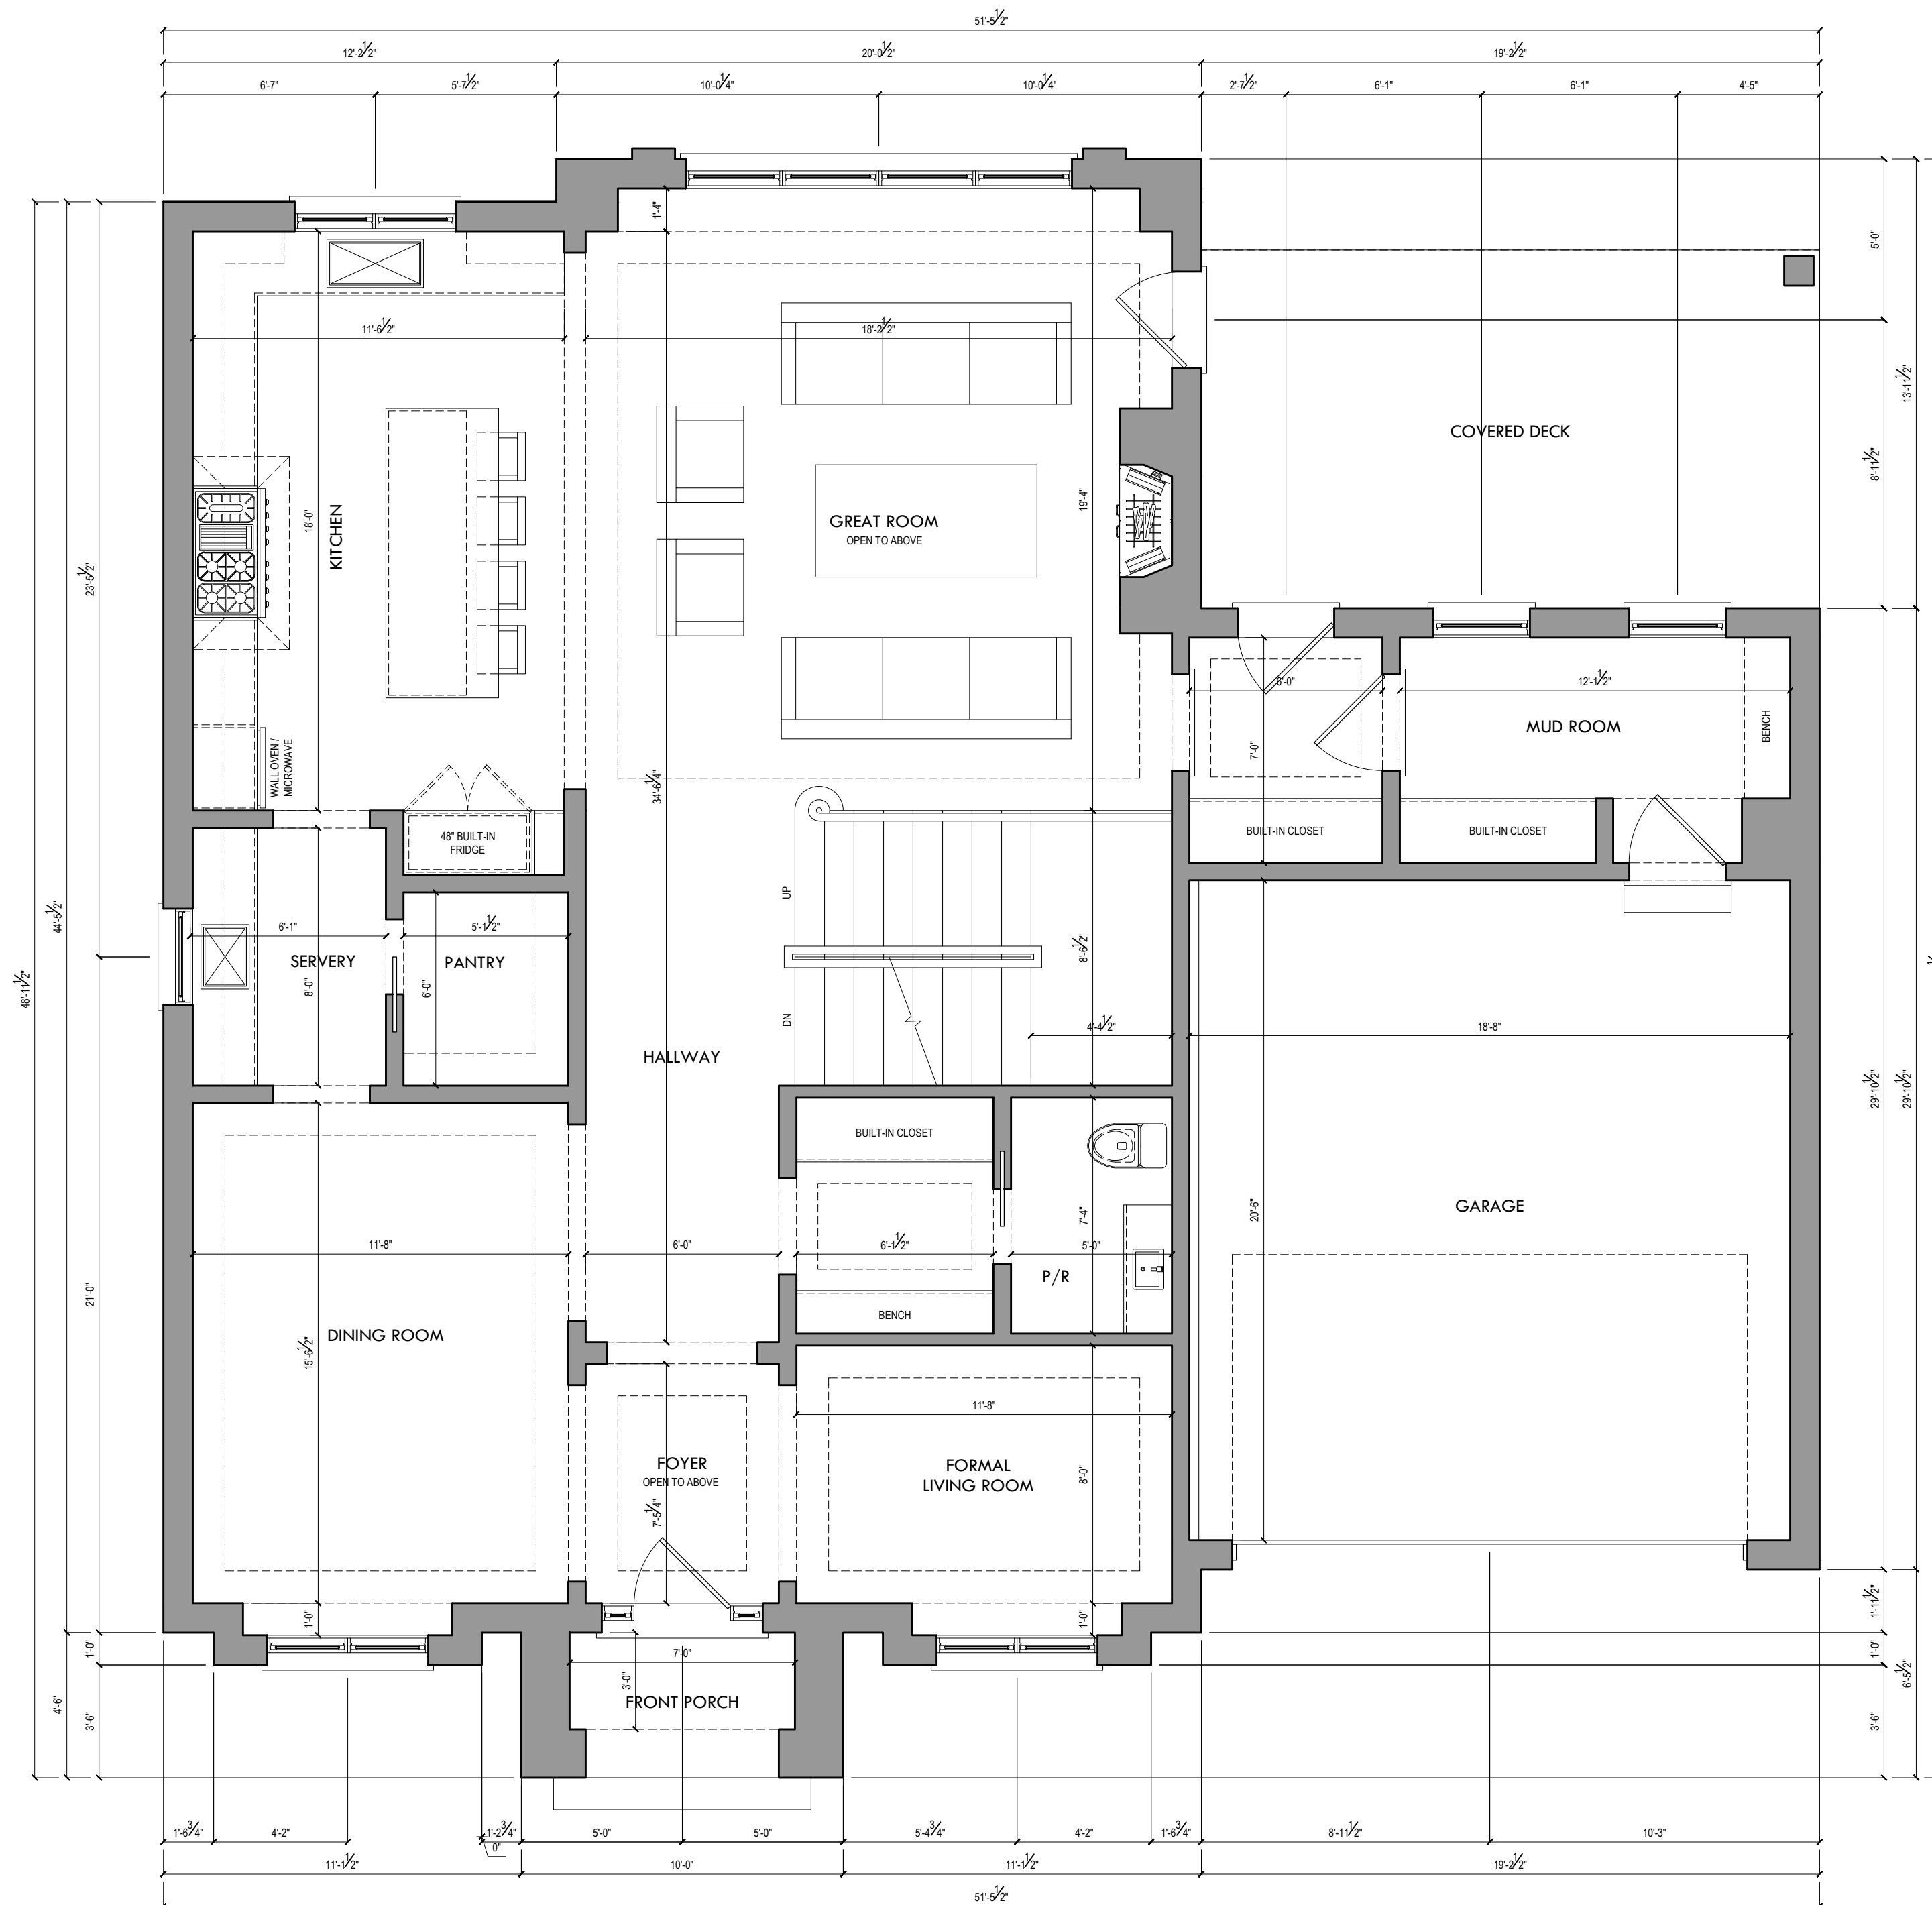


1683 SQ FT
GROUND FLOOR PLAN

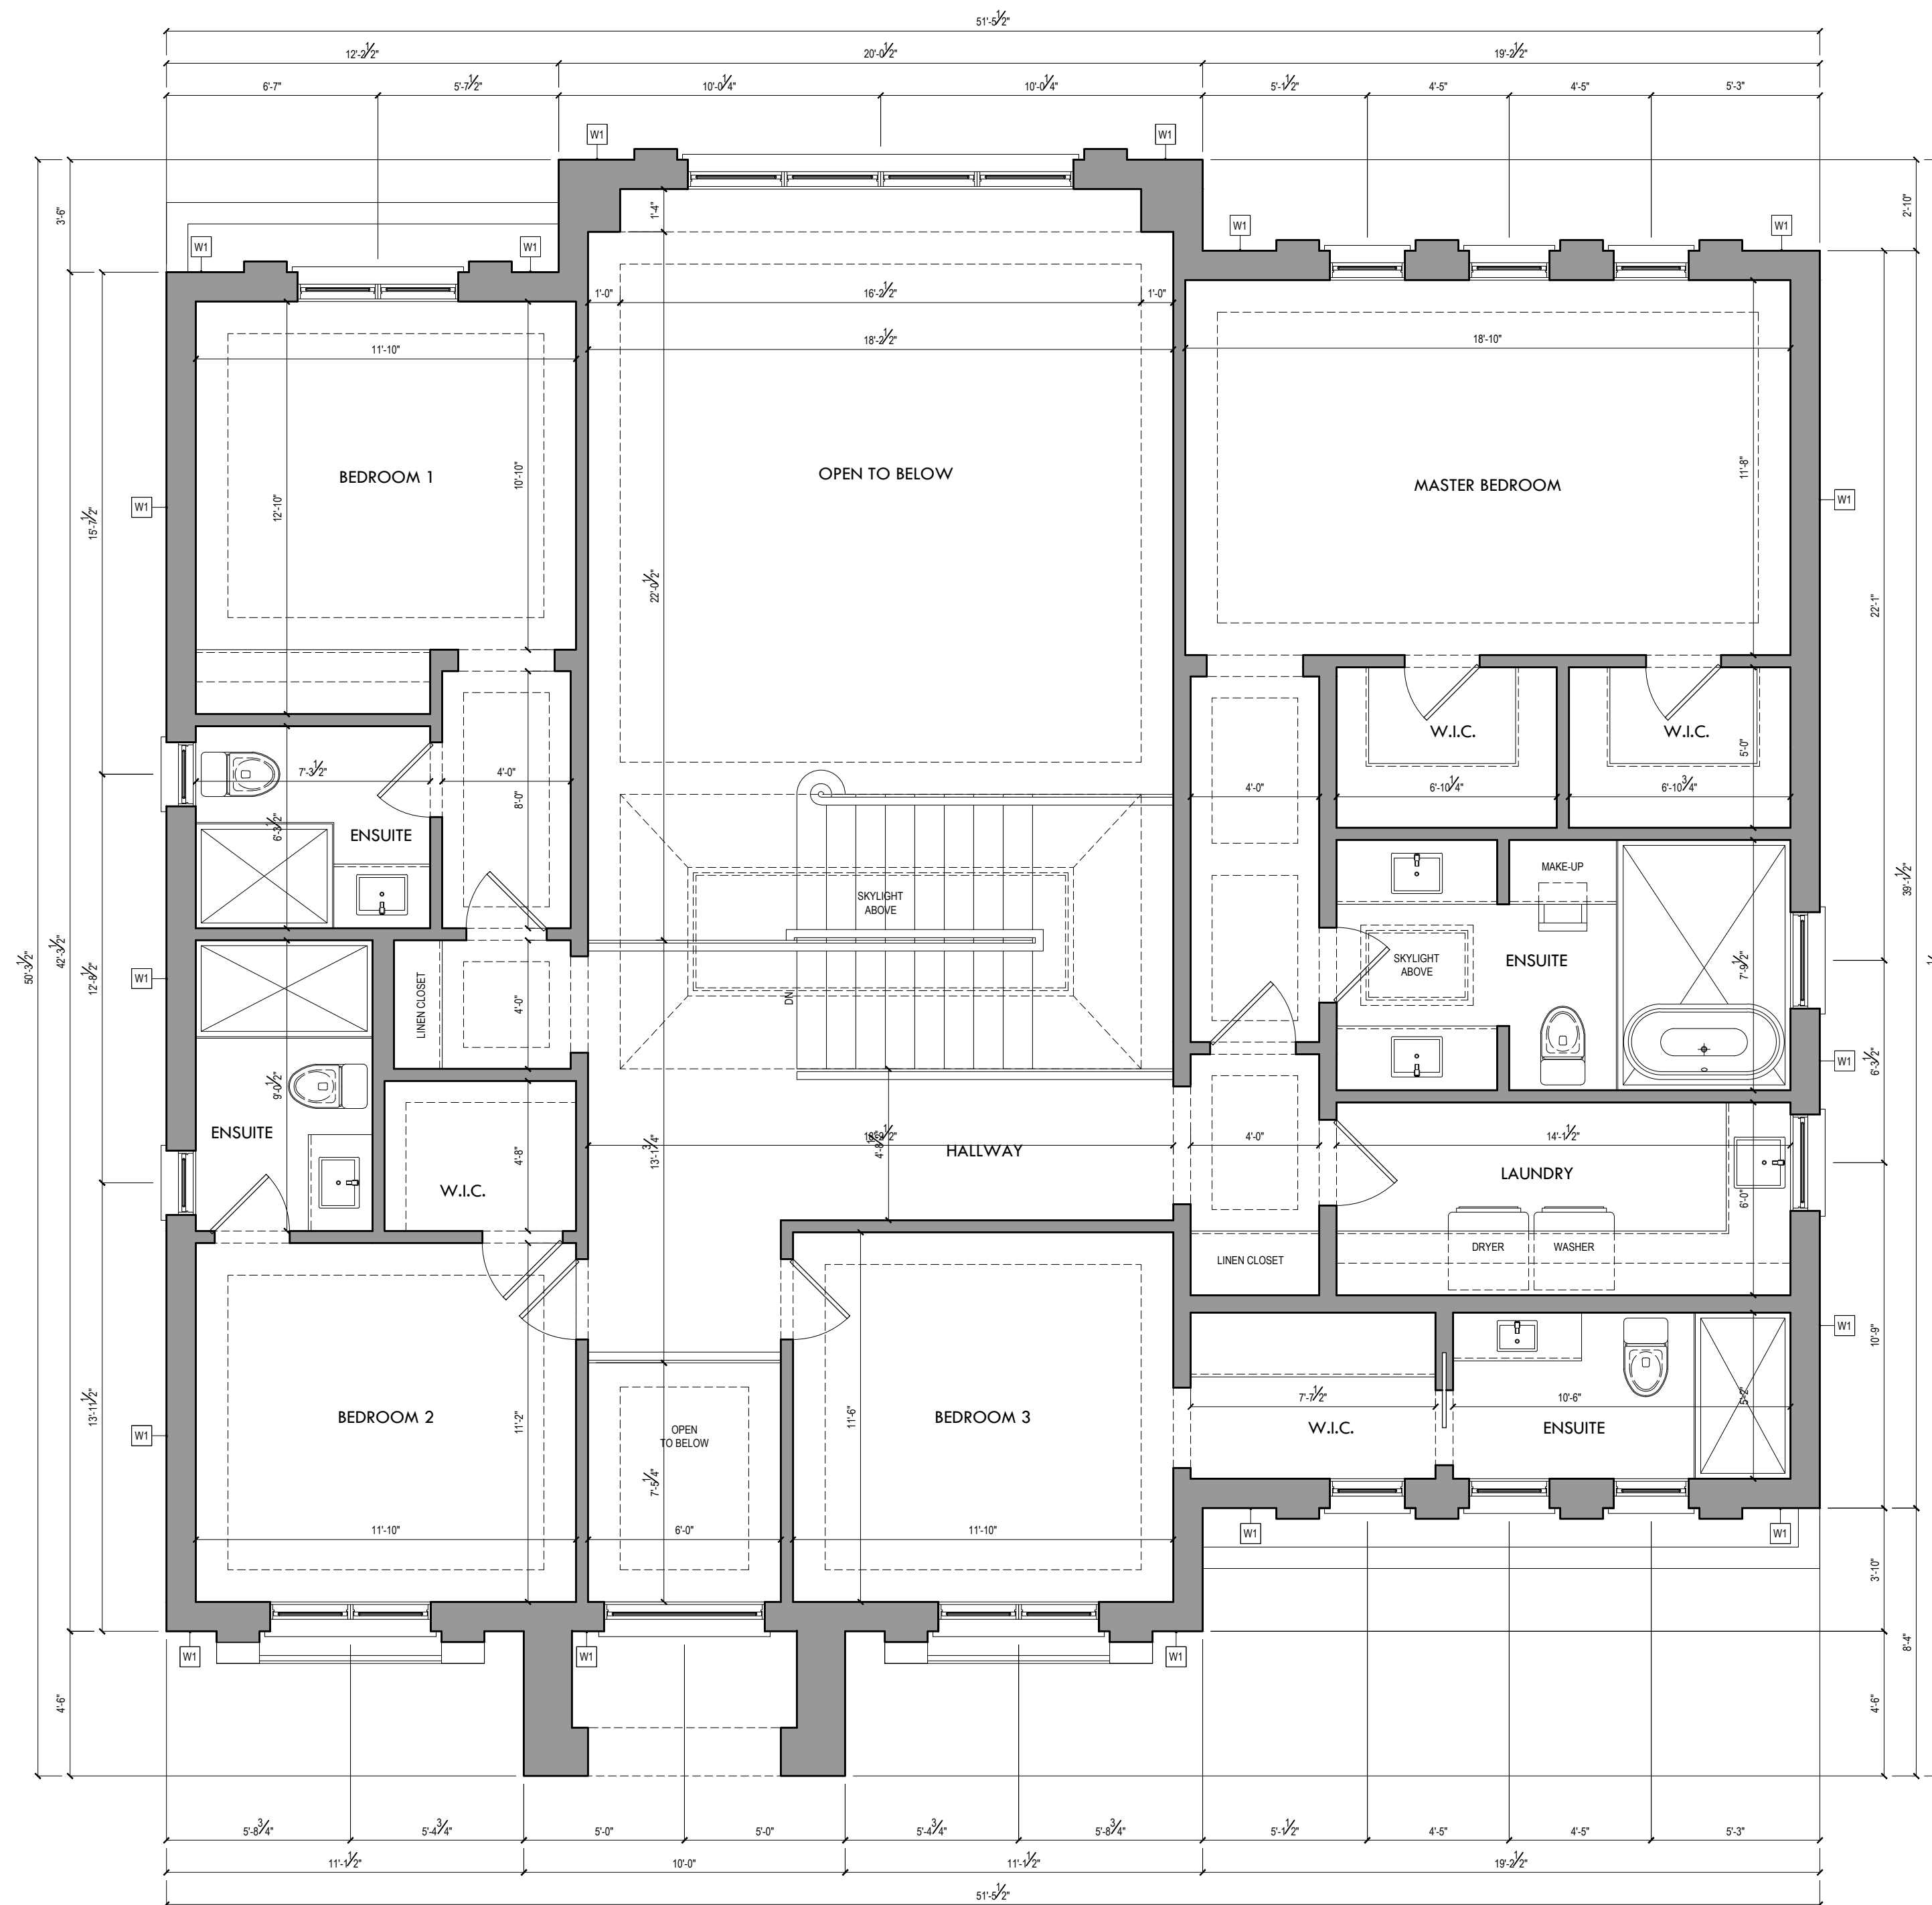

1686 SQ FT

1/4"=1'-0"
SECOND FLOOR PLAN

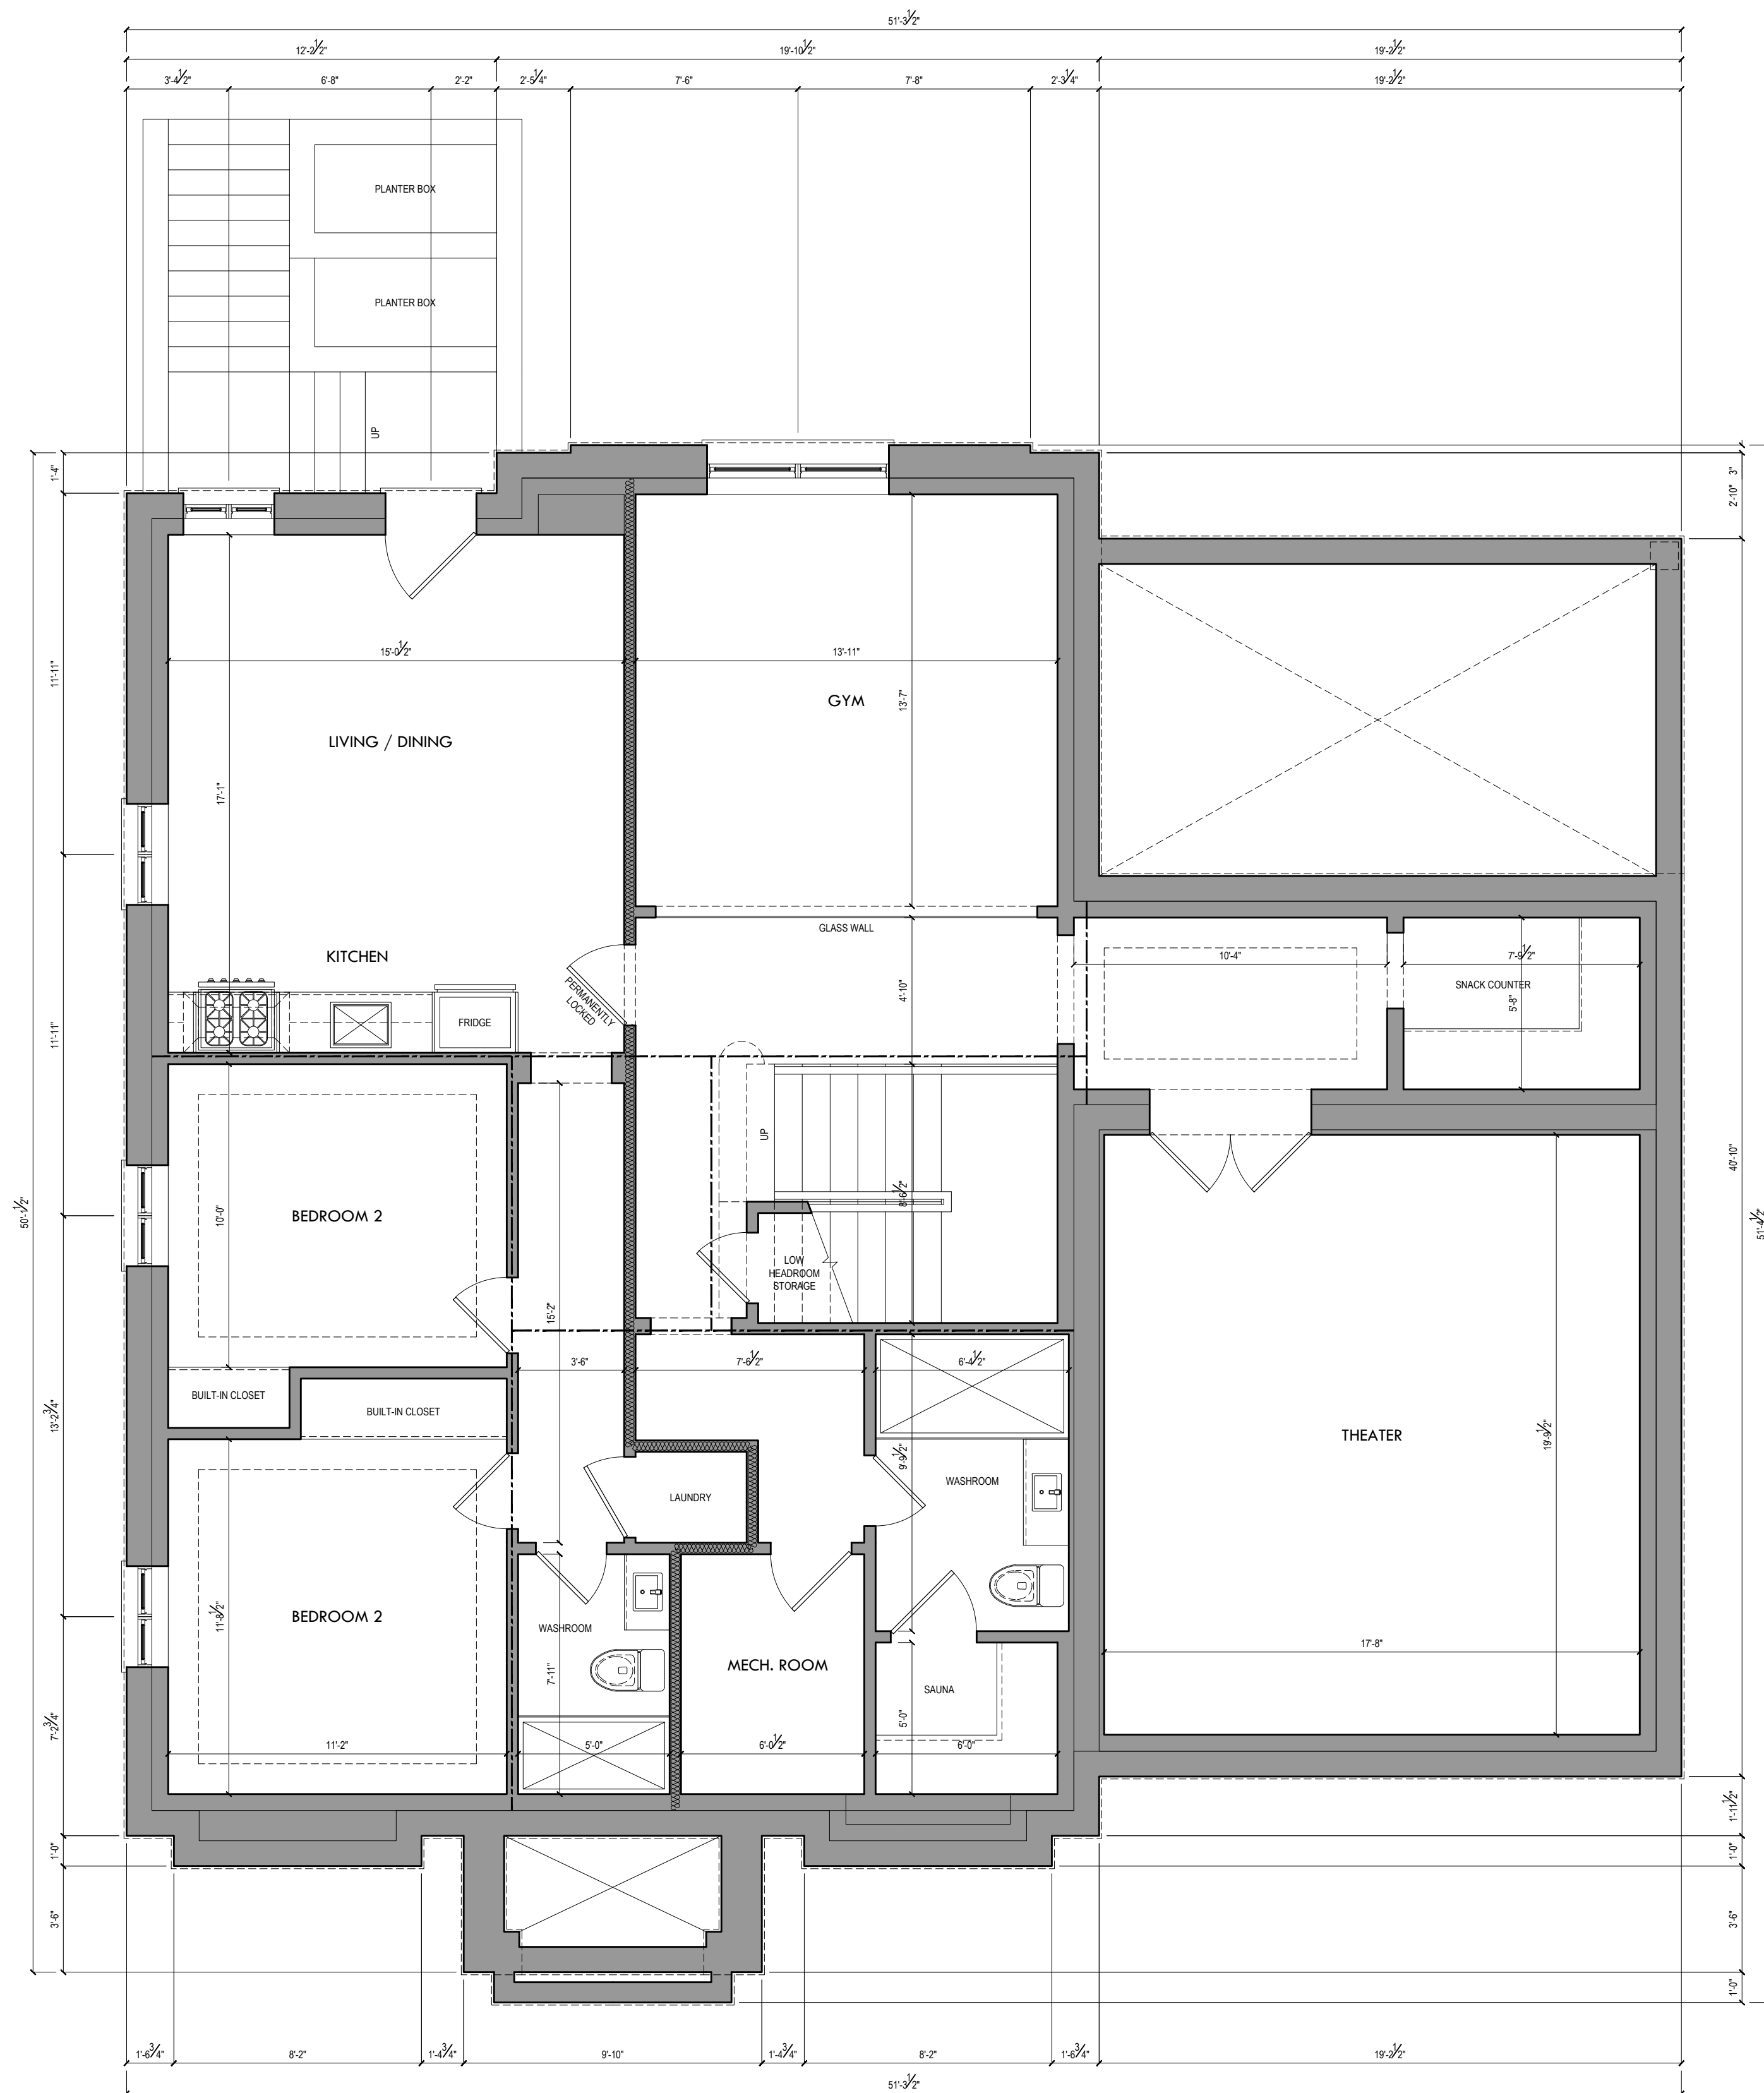

1600 SQ FT

BASEMENT FLOOR PLAN