


AREA SCHEDULE	
NAME	AREA
First Floor Finished	2450 sq. ft.
Garage	1023 sq. ft.
Front Porch	188 sq. ft.
Rear Porch	268 sq. ft.

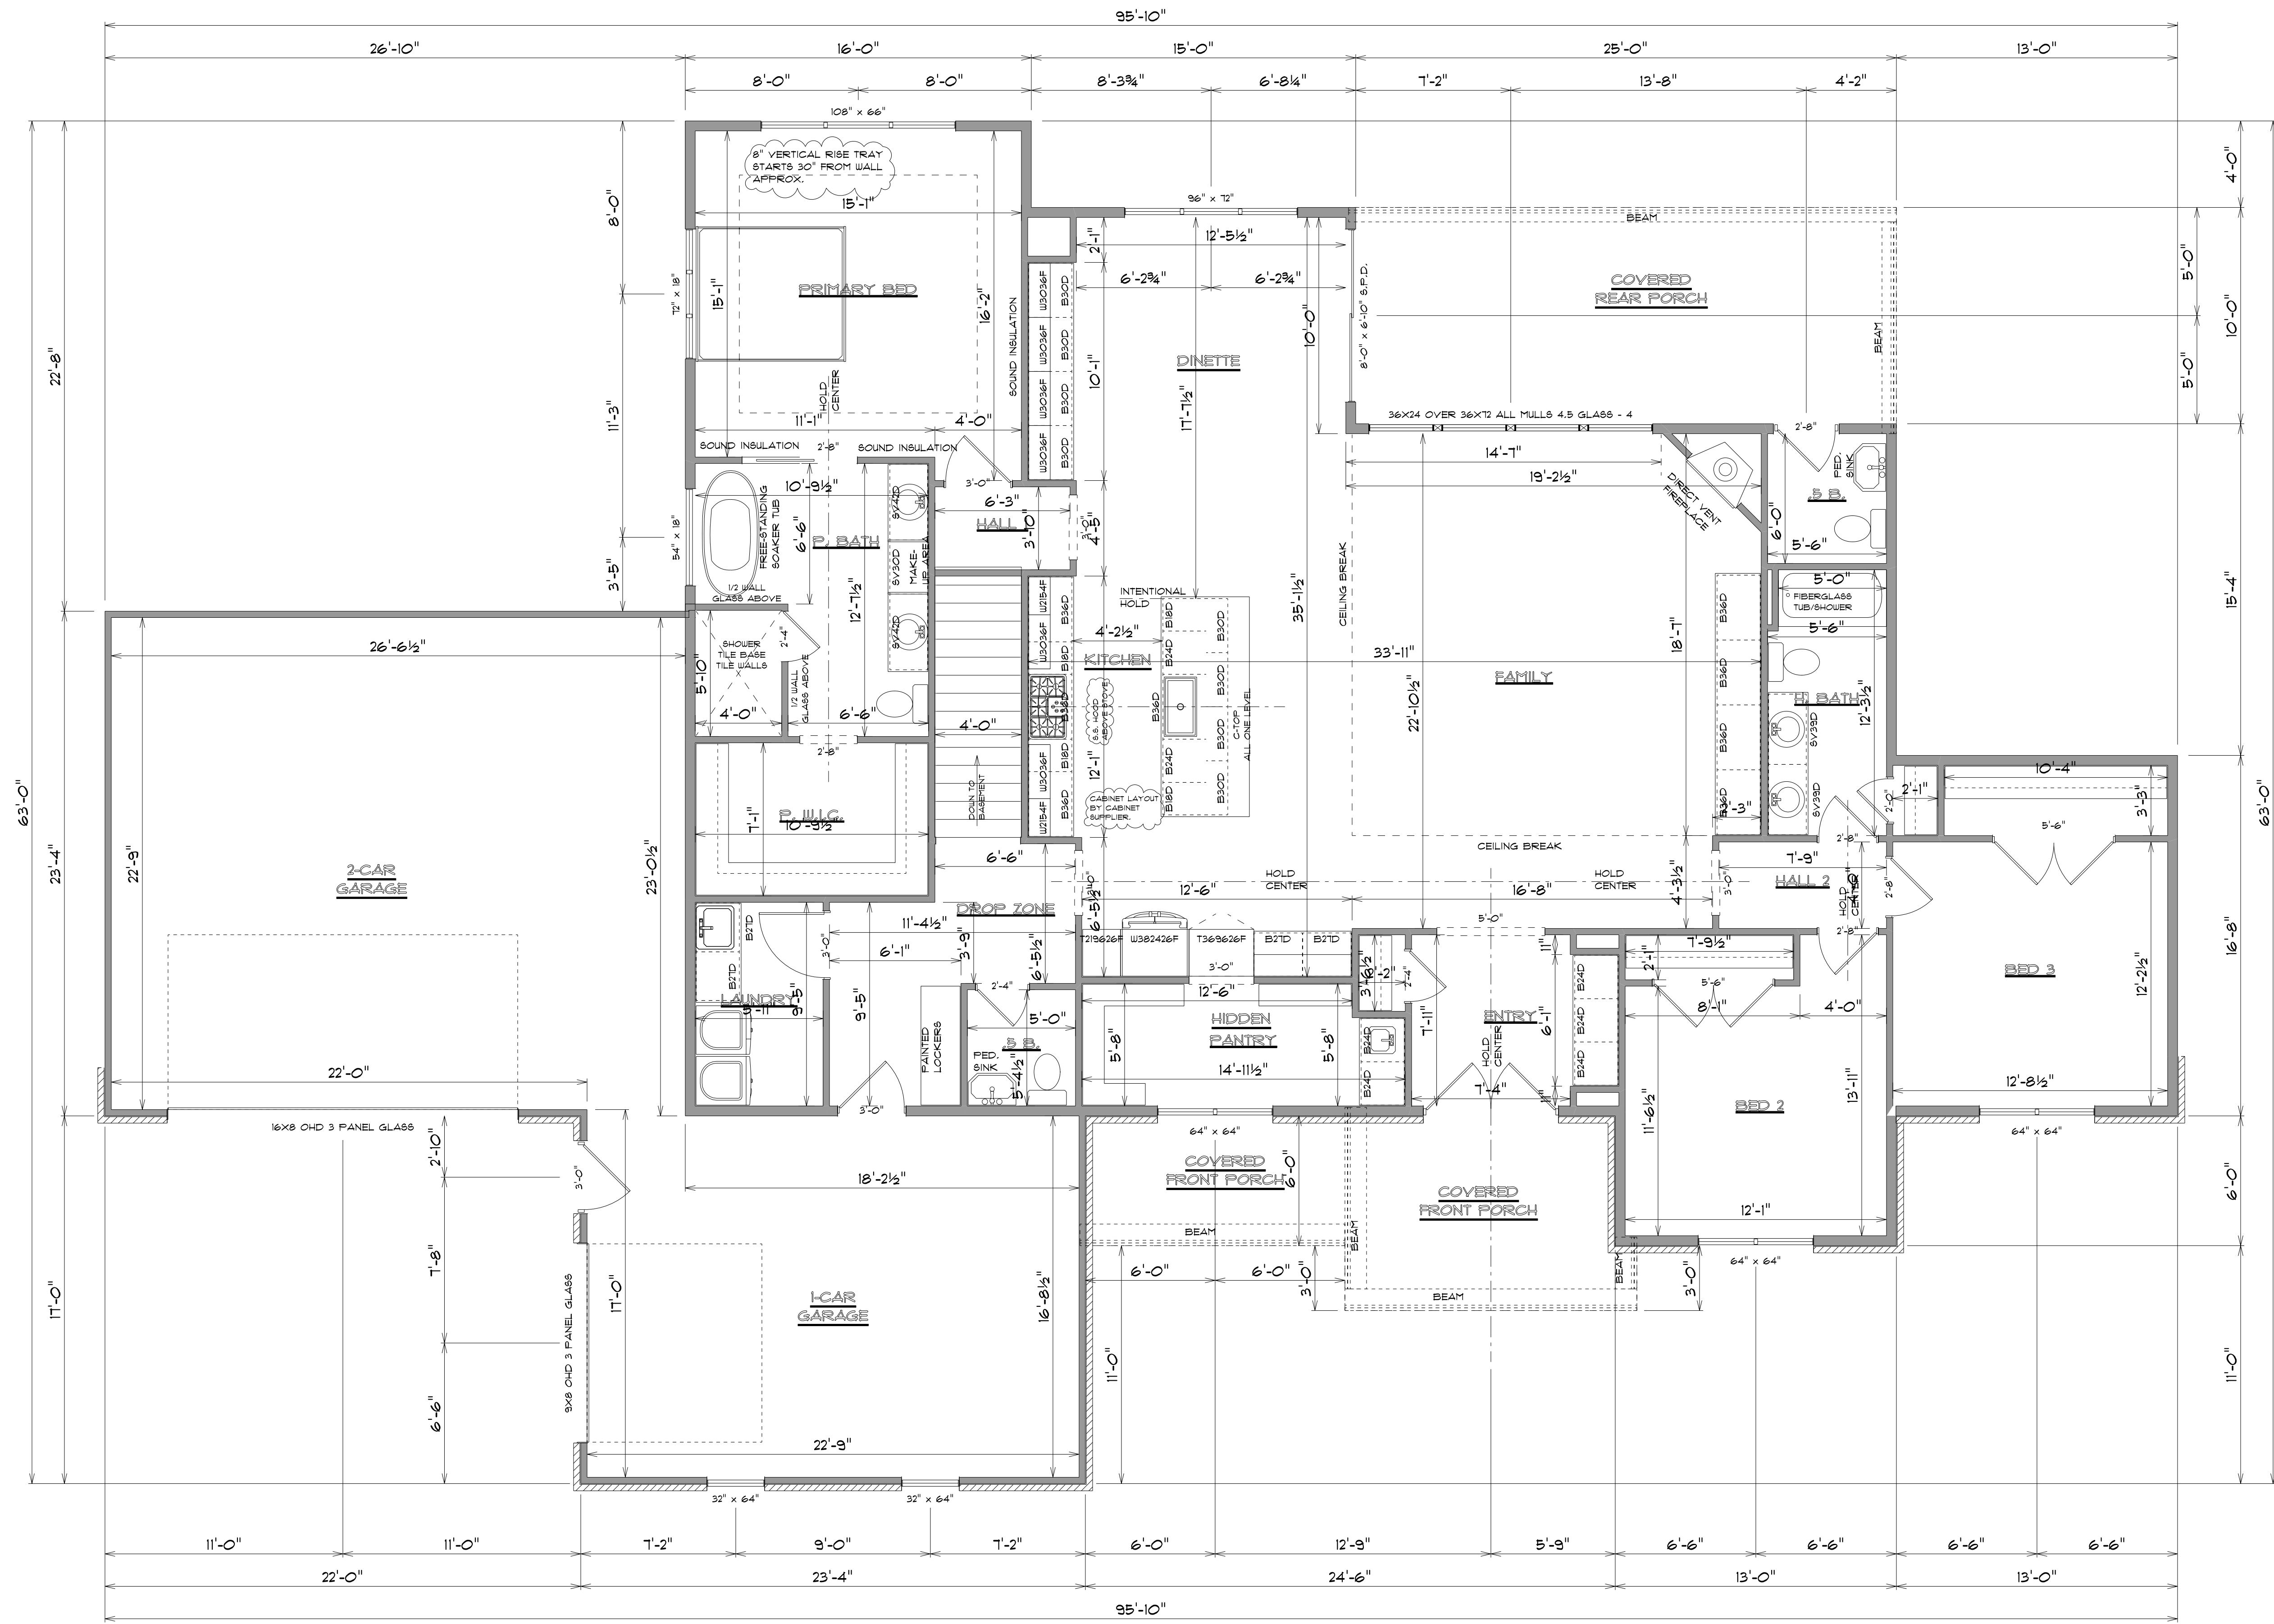

- NOTES
1. ALL EXTERIOR DIMENSIONS ARE TO FACE OF STUD
 2. ALL INTERIOR DIMENSIONS ARE TO FACE OF STUD
 3. ALL EXTERIOR WALLS ARE TO BE 2X6 UNLESS OTHERWISE NOTED
 4. ALL INTERIOR WALLS ARE TO BE 2X4 UNLESS OTHERWISE NOTED
 5. ALL CEILINGS TO BE 9'-1 1/8" HIGH UNLESS OTHERWISE NOTED
 6. ALL HATCHED AREAS INDICATE 4" LEDGE FOR BRICK OR STONE

Drawing of:
1st Floor Plan

Lot 12 Ridgeway
 Number Ann Marie Drive, LaSalle, IL.
 Mueller Residence