



**REAR ELEVATION**  
SCALE: 1/4" = 1'-0"

GENERAL REFERENCE FOR ELEVATIONS

|  |                            |
|--|----------------------------|
|  | DENOTES: ASPHALT SHINGLES  |
|  | DENOTES: WOOD TRIM BOARD   |
|  | DENOTES: HORIZONTAL SIDING |
|  | DENOTES: VERTICAL SIDING   |
|  | DENOTES: BRICK             |
|  | DENOTES: STONE             |
|  | DENOTES: CONCRETE          |
|  | DENOTES: STEEL ROOFING     |



**FRONT ELEVATION**  
SCALE: 1/4" = 1'-0"


|                       |                              |
|-----------------------|------------------------------|
| V.T.P. AT FAMILY ROOM |                              |
| TOP HEADER -          |                              |
| VERY TOP PLATE -      |                              |
| VERY TOP PLATE -      |                              |
| TOE OF WINDOW R.O.    |                              |
| 1'-0"                 |                              |
| 9'-1 1/8"             | FIRST FLOOR WALL HEIGHT      |
| 9'-6 1/8"             | HEIGHT OF SHIRT CUP          |
| 9'-11 1/8"            | TOP OF HEADER AT FRONT PORCH |
| 12'-1 1/8"            |                              |
| TOP OF TAG SUBFLOOR   |                              |
| TOP OF POURED WALL    |                              |
| TOP OF GRADE          |                              |
| TOP OF FOOTING        |                              |
| TOP OF FOOTING        |                              |
| 4'-0"                 | POURED WALL                  |
| 9'-0"                 | POURED WALL                  |




LEFT ELEVATION  
SCALE: 1/4" = 1'-0"



RIGHT ELEVATION  
SCALE: 1/4" = 1'-0"

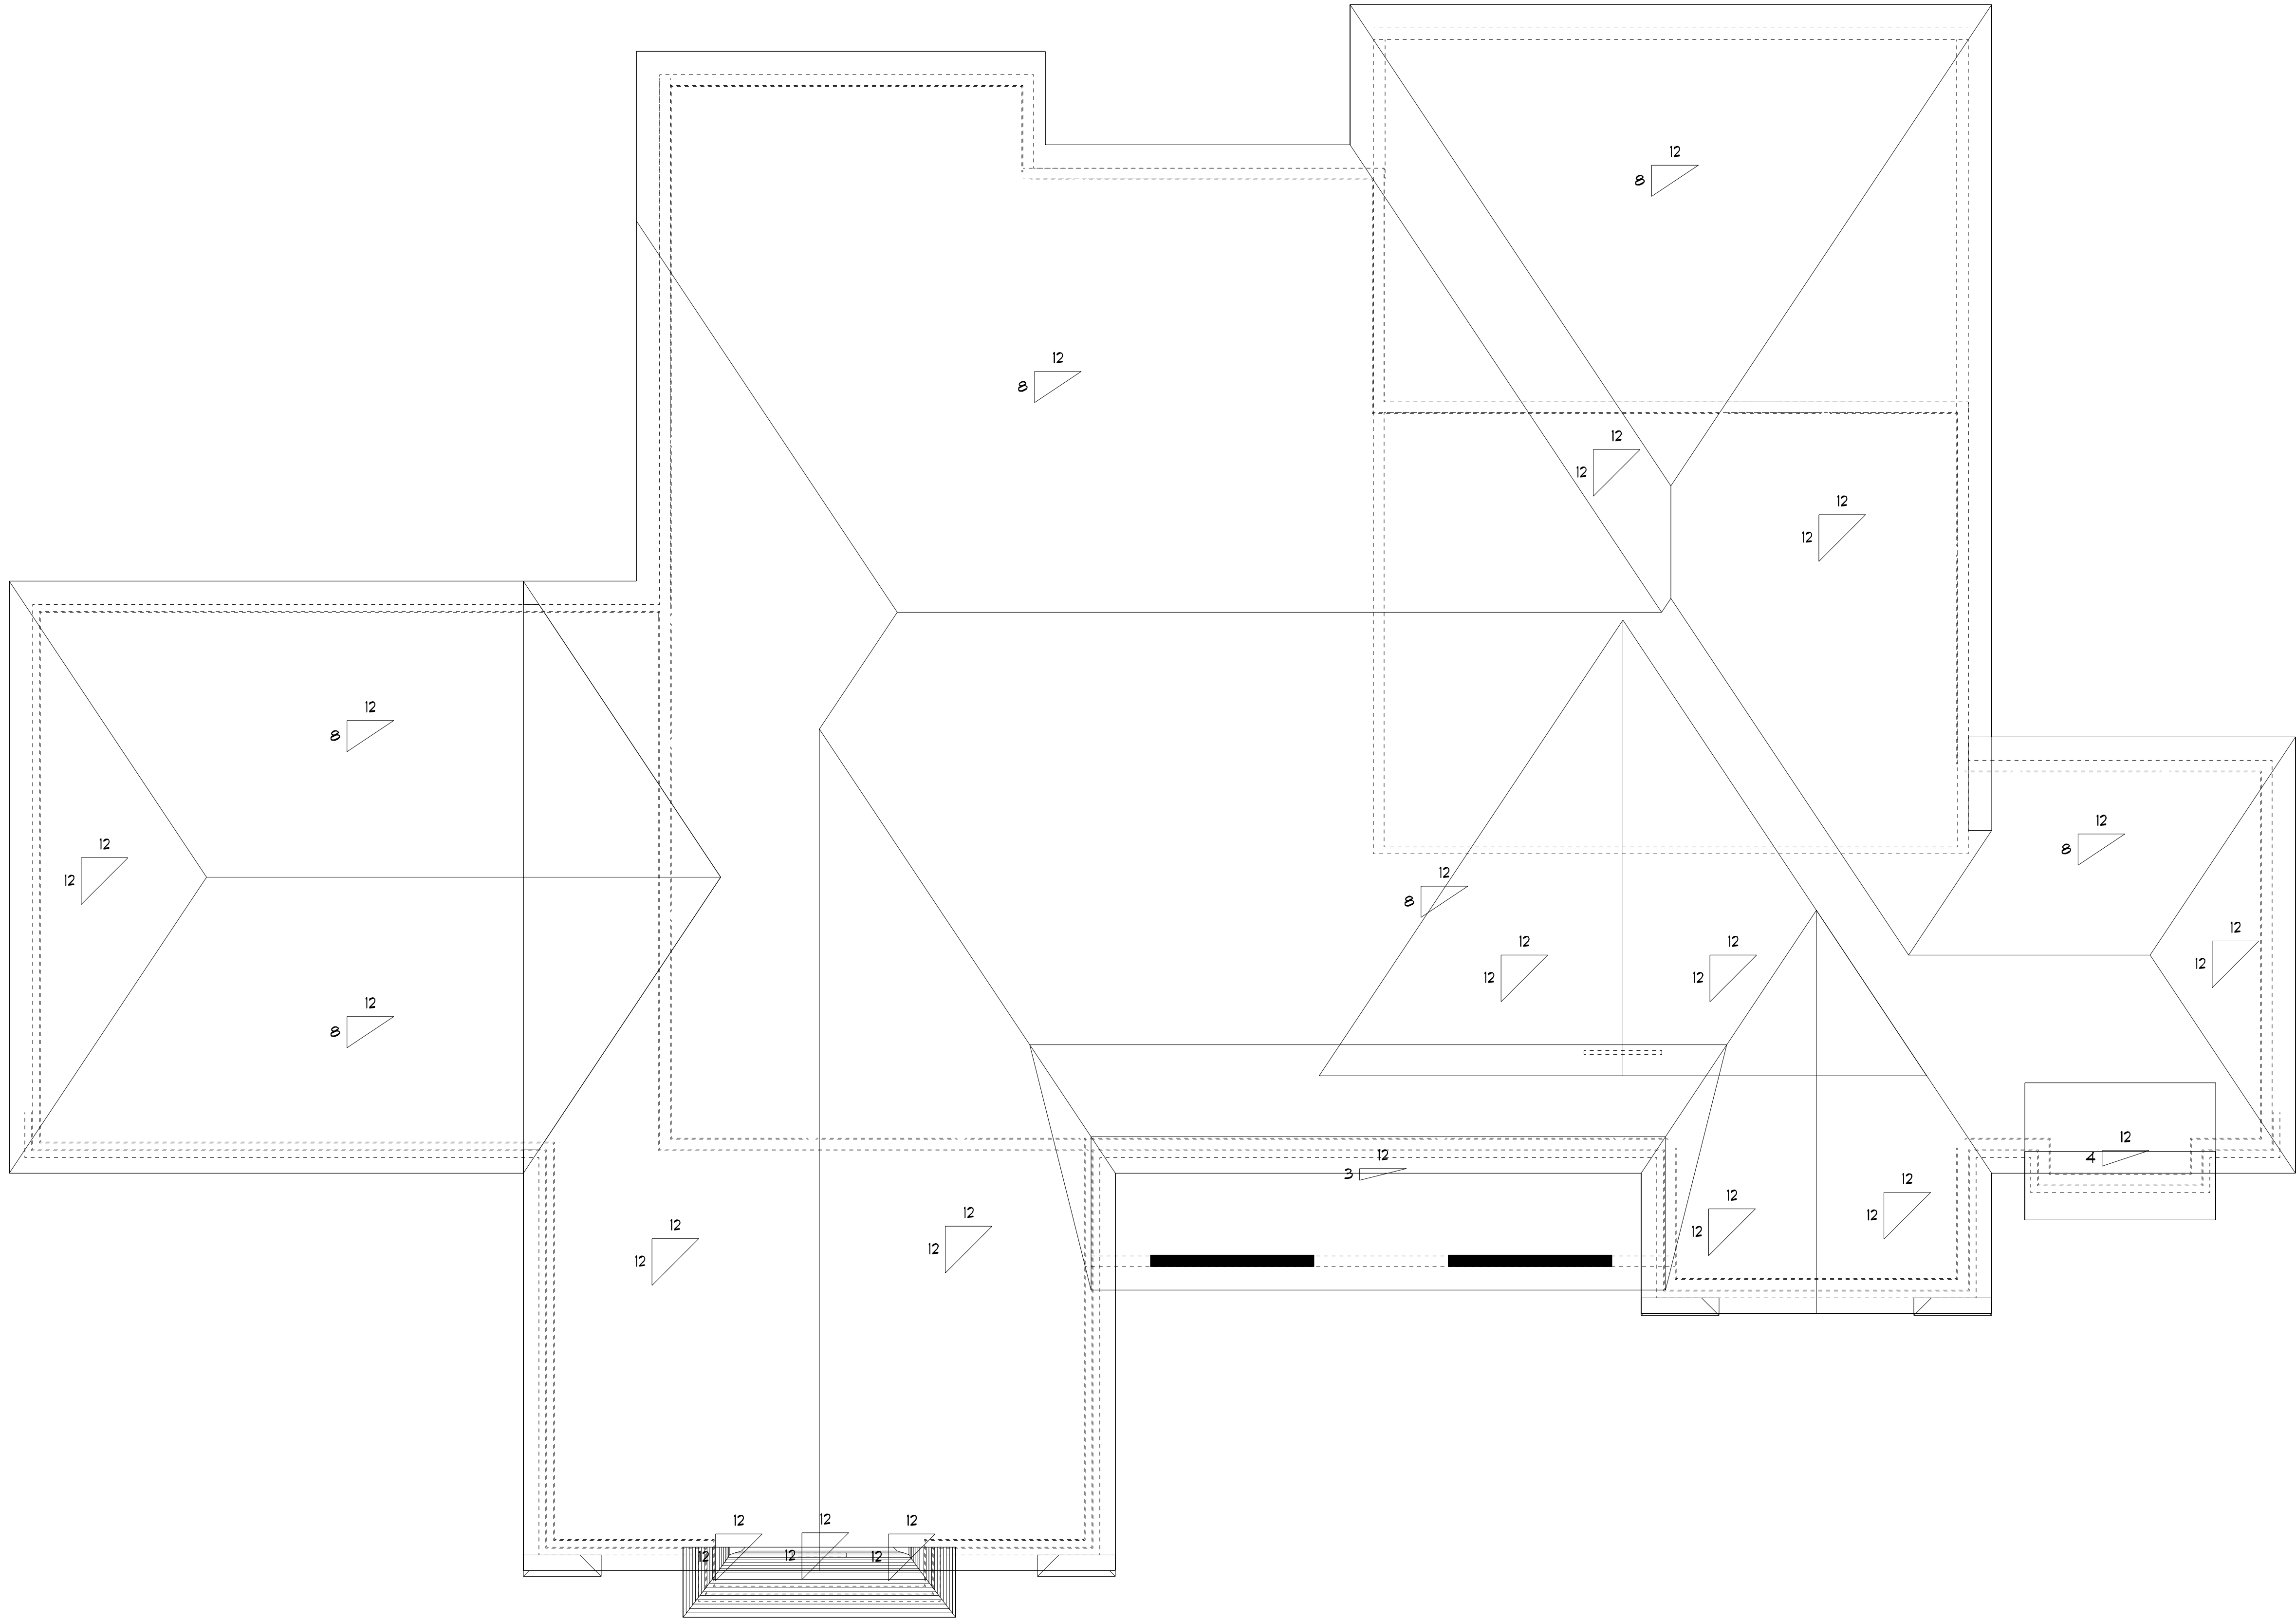

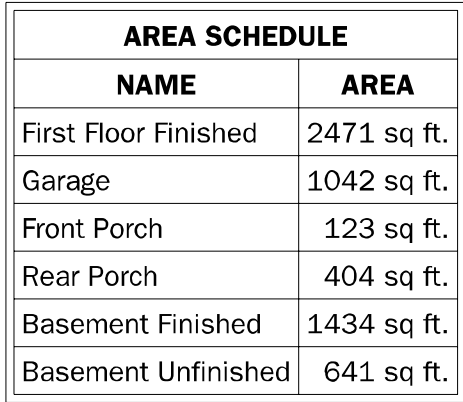


1. ALL EXTERIOR DIMENSIONS ARE TO OUTSIDE FACE OF FOUNDATION WALL
2. ALL INTERIOR DIMENSIONS ARE TO INSIDE FACE OF 2X WALL OR FACE OF CONCRETE
3. ALL BASEMENT WALLS TO BE 8" THICK X 8'-0" TALL POURED CONCRETE
4. ALL HATCHED AREAS INDICATE LEDGE FOR BRICK OR SLAB LEDGE
5. HATCHED AREAS IN GARAGE INDICATE CUT OUT FOR GARAGE OR SERVICE DOORS

1st Floor Plan

Lot 12 Ridgeview  
796 Ann Marie Drive, Utica, IL. 61373  
Mueller Residence

| AREA SCHEDULE        |              |
|----------------------|--------------|
| NAME                 | AREA         |
| First Floor Finished | 2471 sq. ft. |
| Garage               | 1042 sq. ft. |
| Front Porch          | 123 sq. ft.  |
| Rear Porch           | 404 sq. ft.  |
| Basement Finished    | 1434 sq. ft. |
| Basement Unfinished  | 641 sq. ft.  |

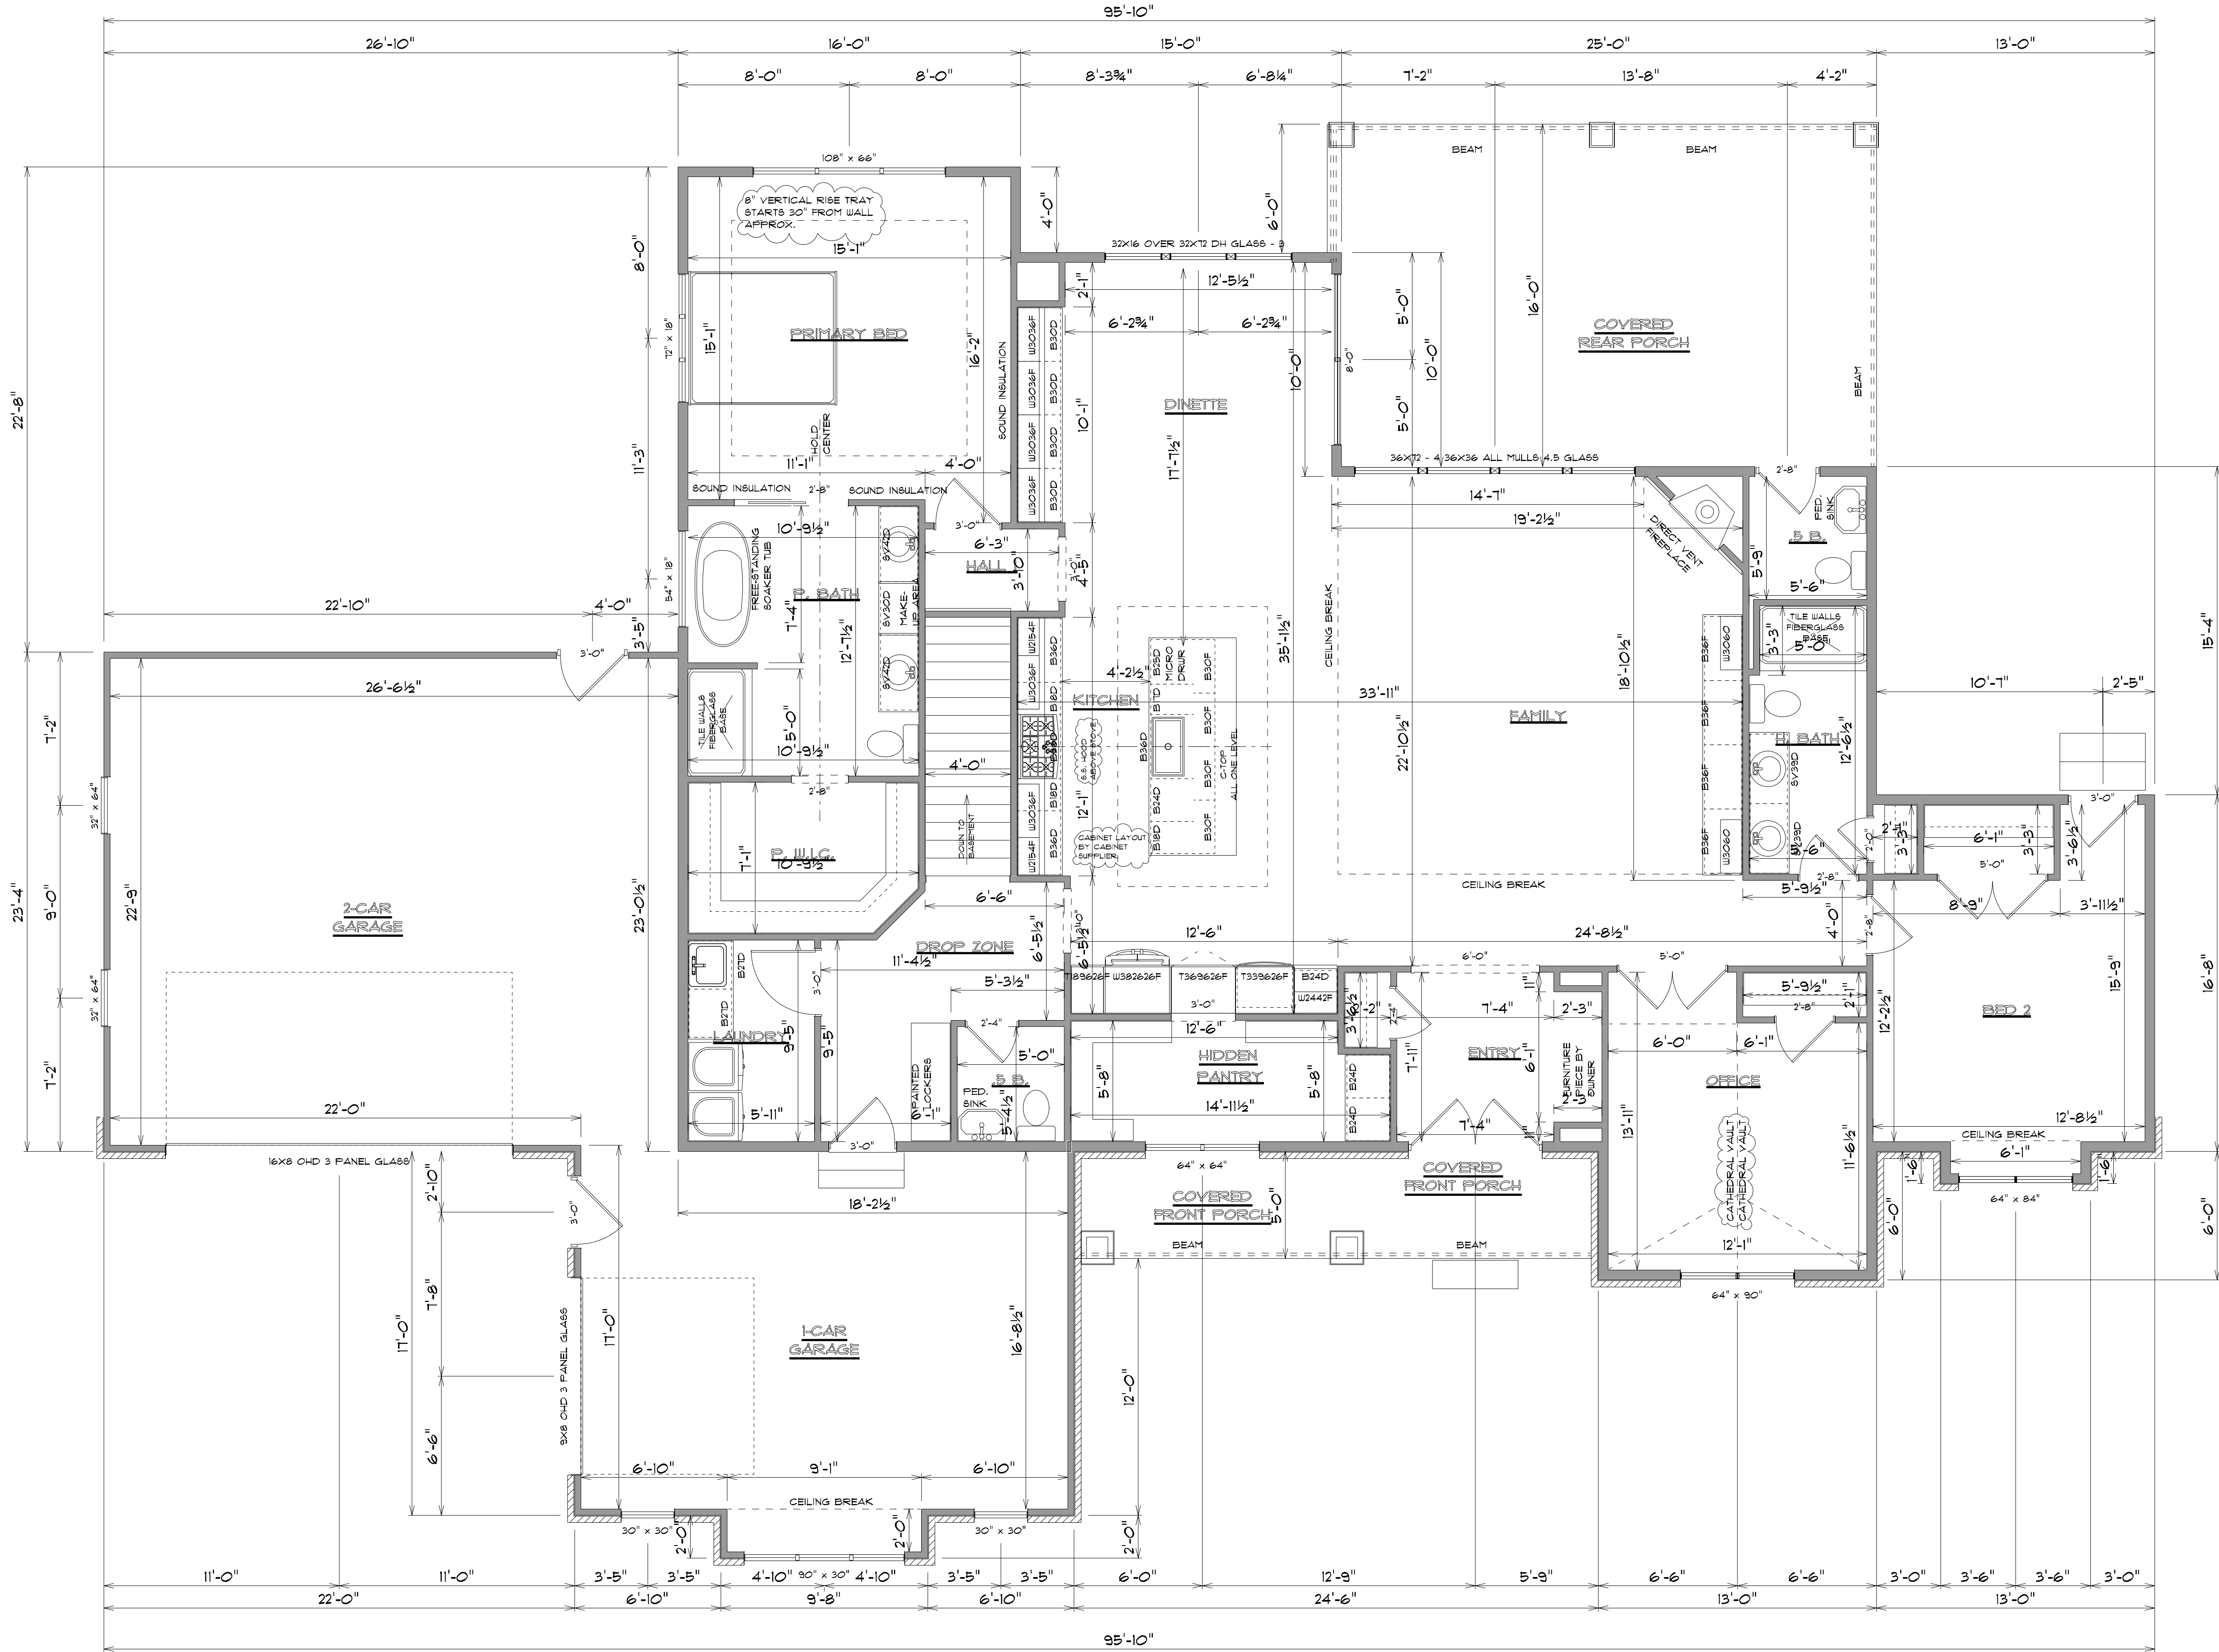


- NOTES
1. ALL EXTERIOR DIMENSIONS ARE TO FACE OF STUD
  2. ALL INTERIOR DIMENSIONS ARE TO FACE OF STUD
  3. ALL EXTERIOR WALLS ARE TO BE 2X6 UNLESS OTHERWISE NOTED
  4. ALL INTERIOR WALLS ARE TO BE 2X4 UNLESS OTHERWISE NOTED
  5. ALL CEILINGS TO BE 9'-1 1/8" HIGH UNLESS OTHERWISE NOTED
  6. ALL HATCHED AREAS INDICATE 4" LEDGE FOR BRICK OR STONE



Drawing of:  
**Ceiling Height(s)**

Lot 12 Ridgeview  
796 Ann Marie Drive, Utica, IL. 61373  
Mueller Residence

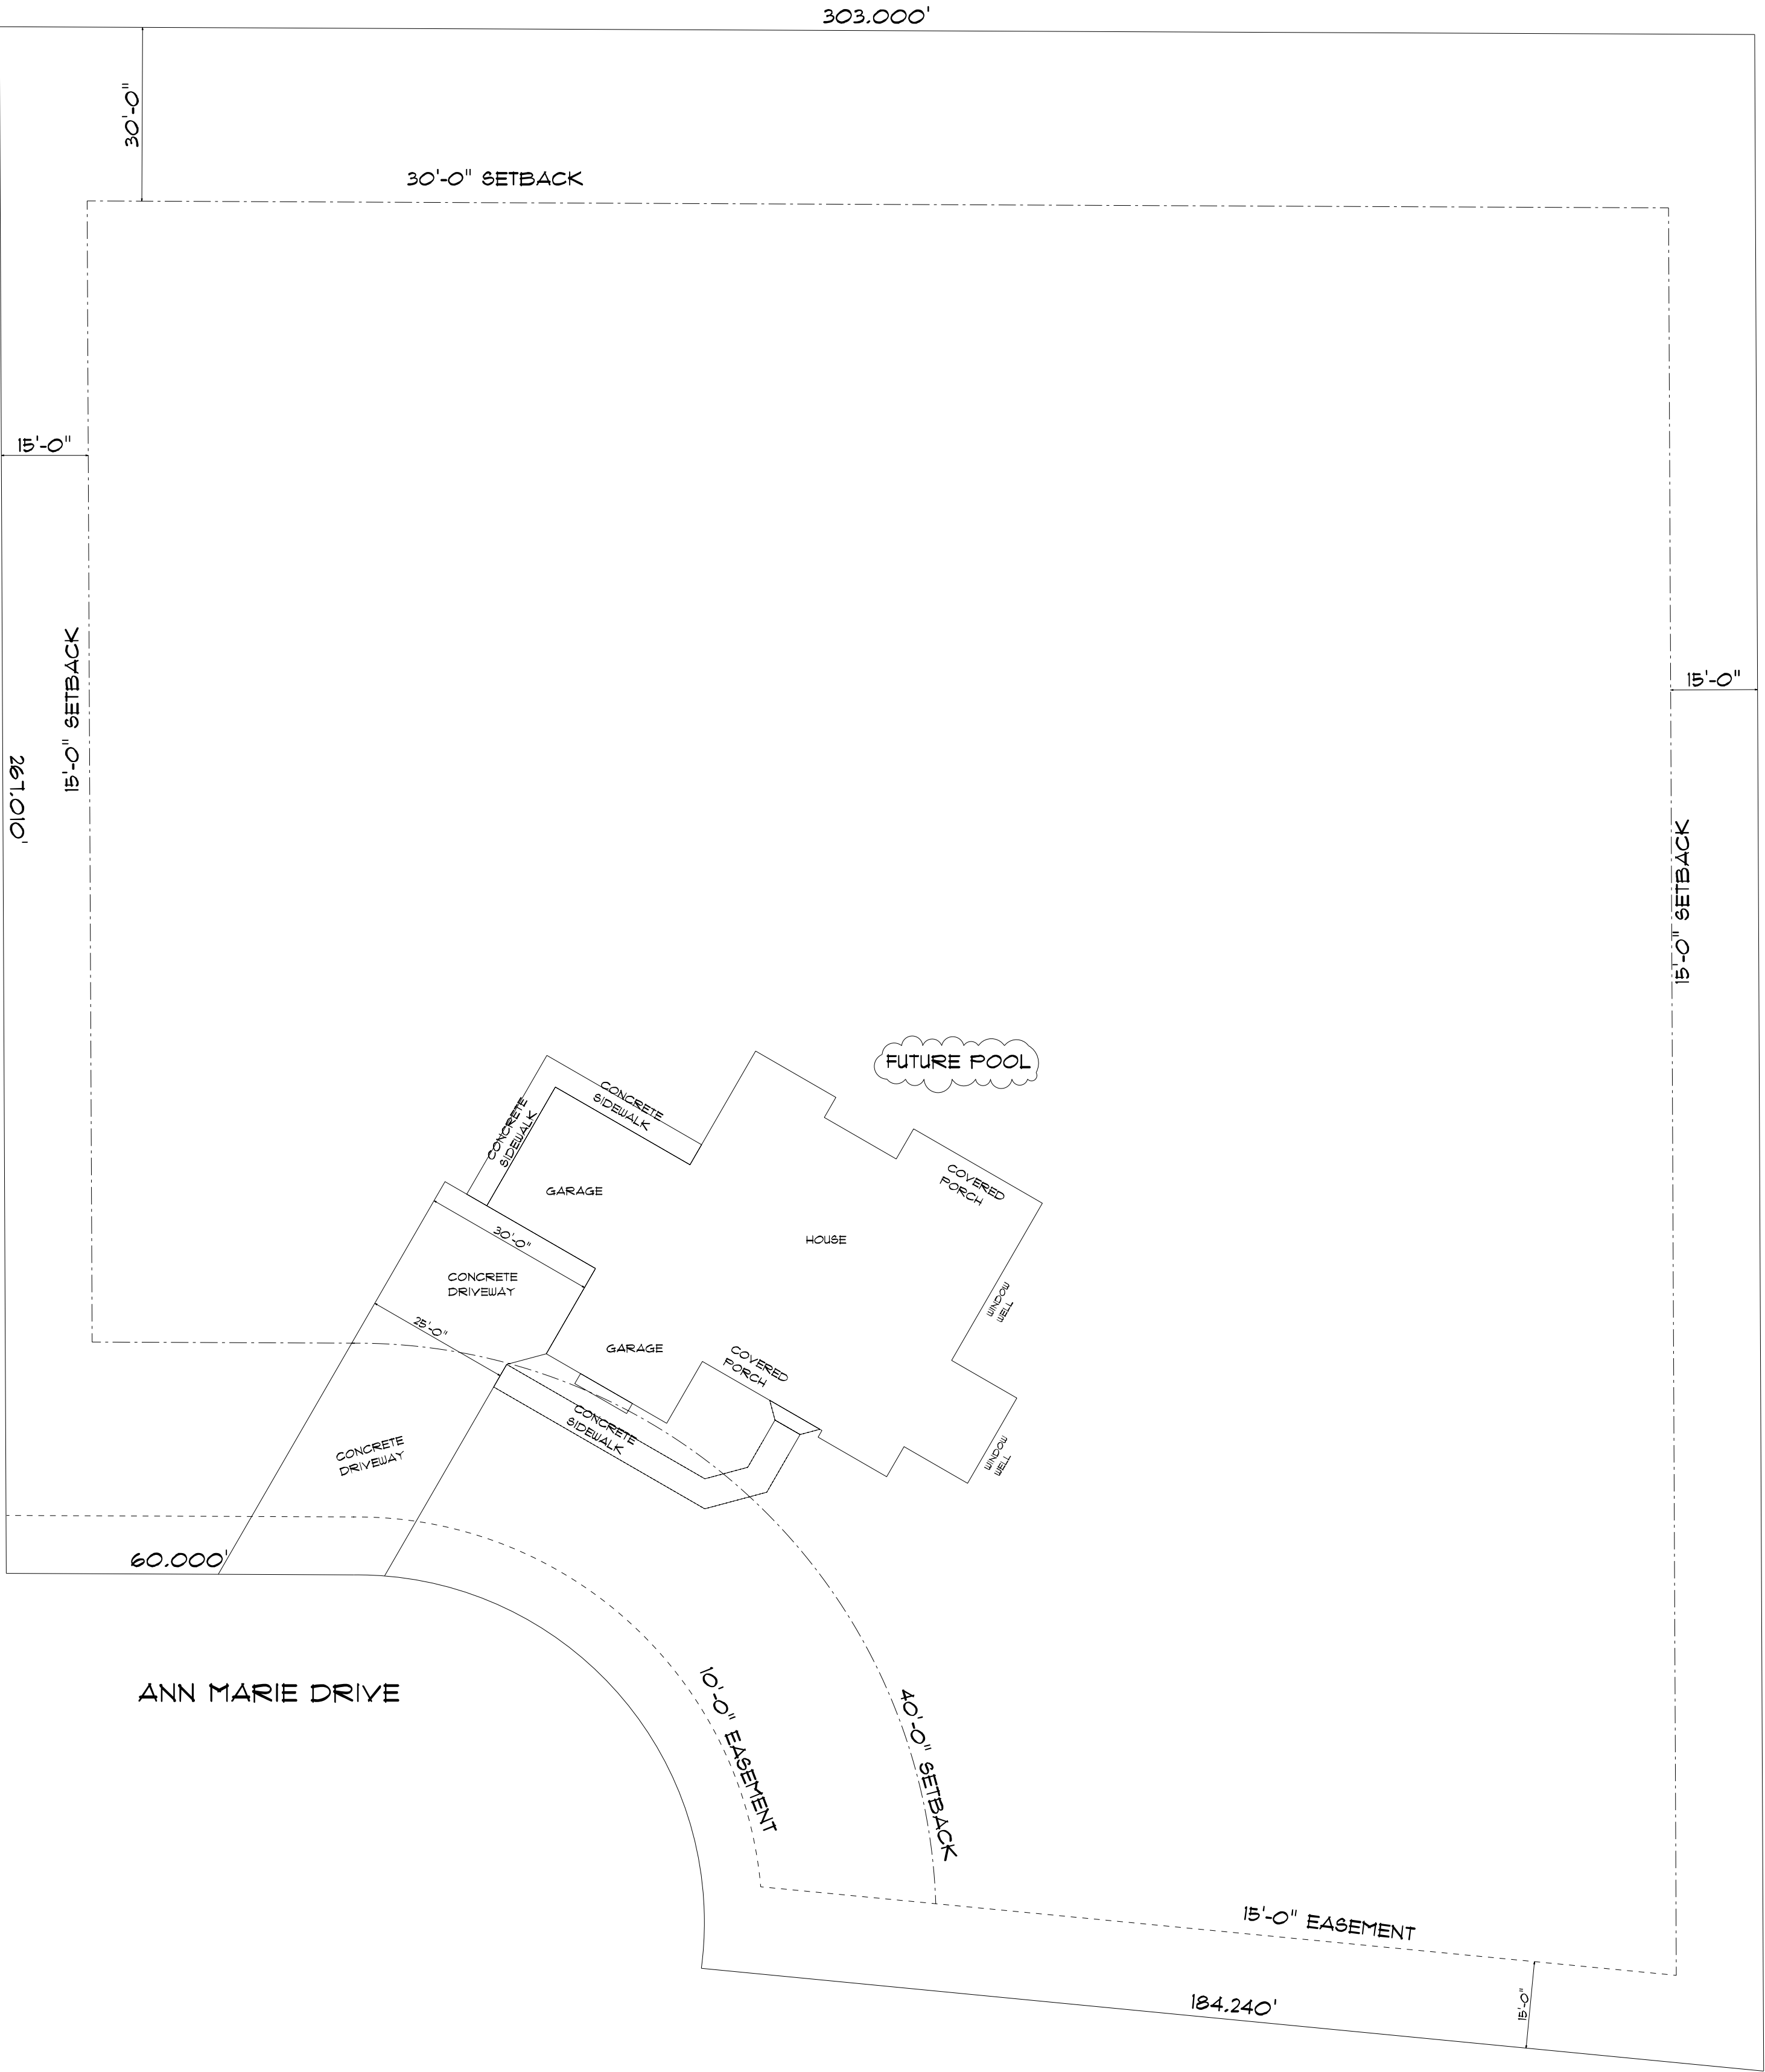

Drawing of:  
Exterior Rendering (1)

Lot 12 Ridgeway  
796 Ann Marie Drive, Utica, IL 61373  
Mueller Residence



Exterior Rendering (2)

Lot 12 Ridgeway  
796 Ann Marie Drive, Utica, IL. 61373  
Mueller Residence

