


**1 GARAGE SECTION**  
SCALE: 1/2" = 1' - 0"

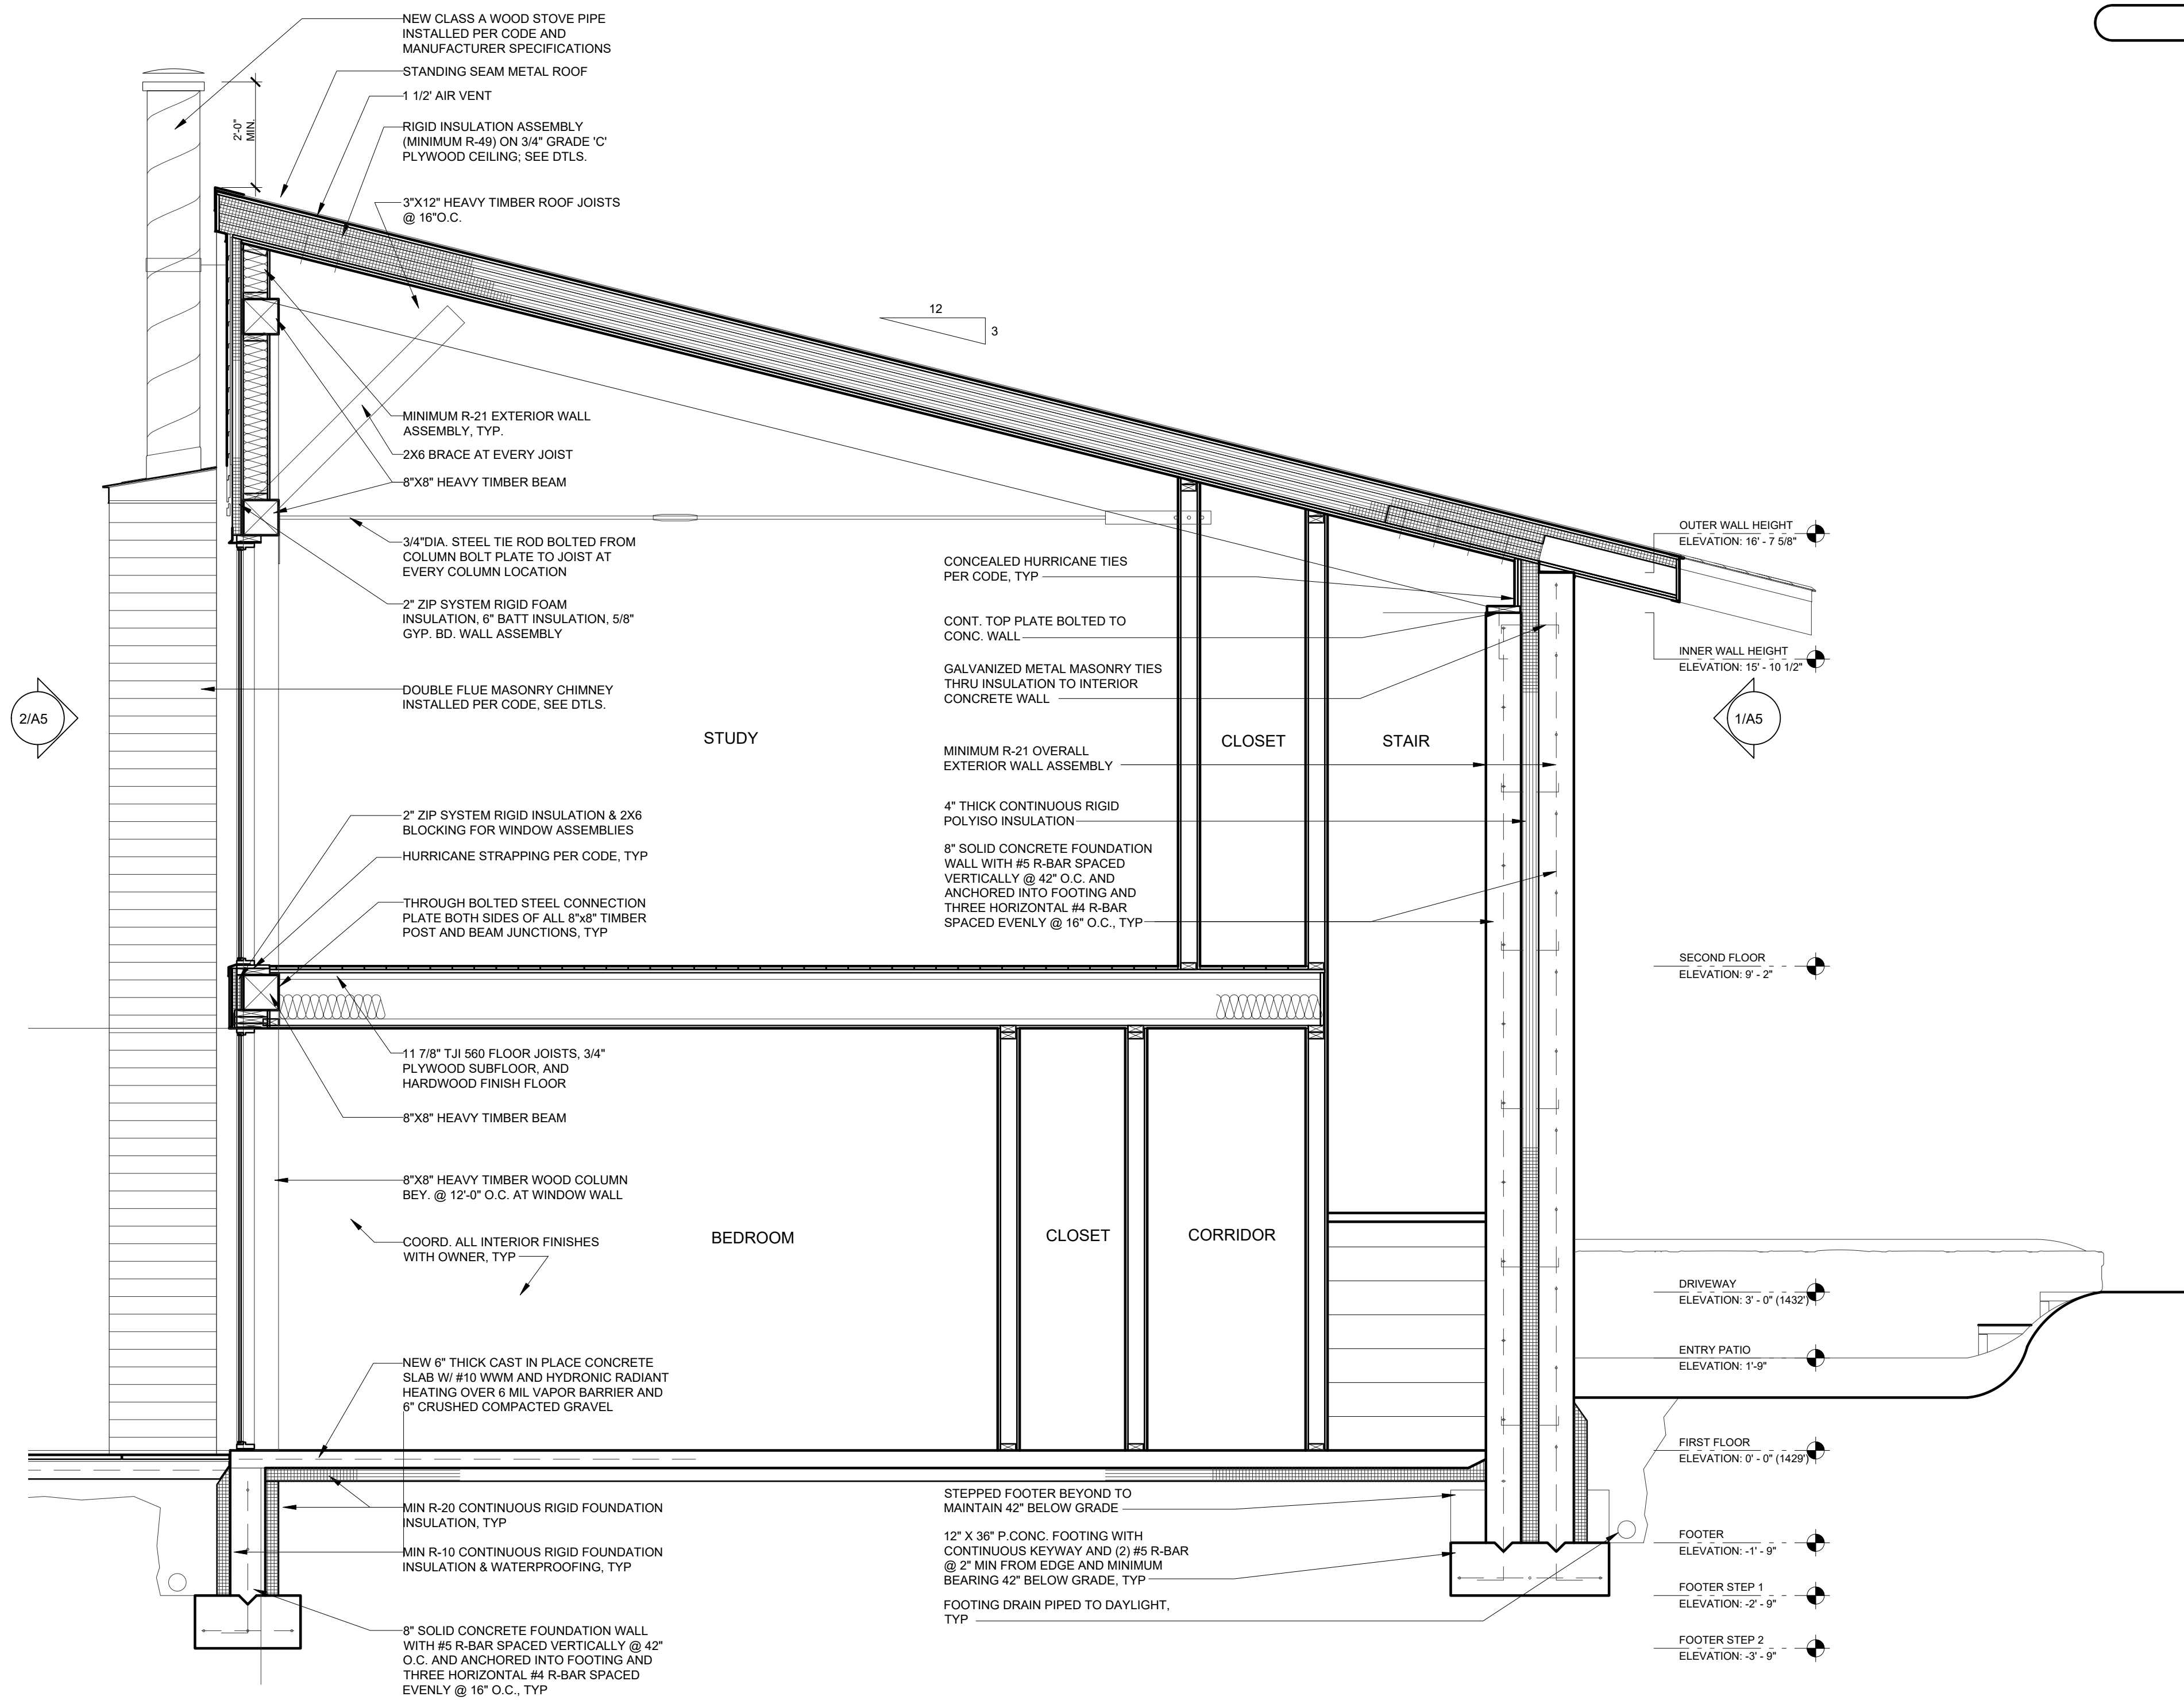

**2 HOUSE SECTION**  
SCALE: 1/2" = 1' - 0"

ARCHITECT: P. 908. 208. 8883 E. Repucci@broadloomcreative.com  
 296 J. OLD YORK RD. BRIDGEWATER, NJ 08807  
 BENJAMIN WALKER - N.Y. LICENSE #031585  
**BROADLOOM ARCHITECTURE DPC**  
 OWNER MAILING ADDRESS:  
 DEMIAN REPUCCI  
 285 RIVERSIDE DR #2F  
 NEW YORK, NY 10025  
 PROJECT: GARAGE AND HOUSE BUILDING SECTIONS  
 PERMIT SUBMISSION  
 ISSUE FOR PRICING  
 ISSUE FOR FOUNDATION  
 DATE: 10/04/2021  
 12/02/2021  
 04/10/2022  
 HOUSE & GARAGE SECTIONS  
 DWG No: **A9** 9 OF 9X