



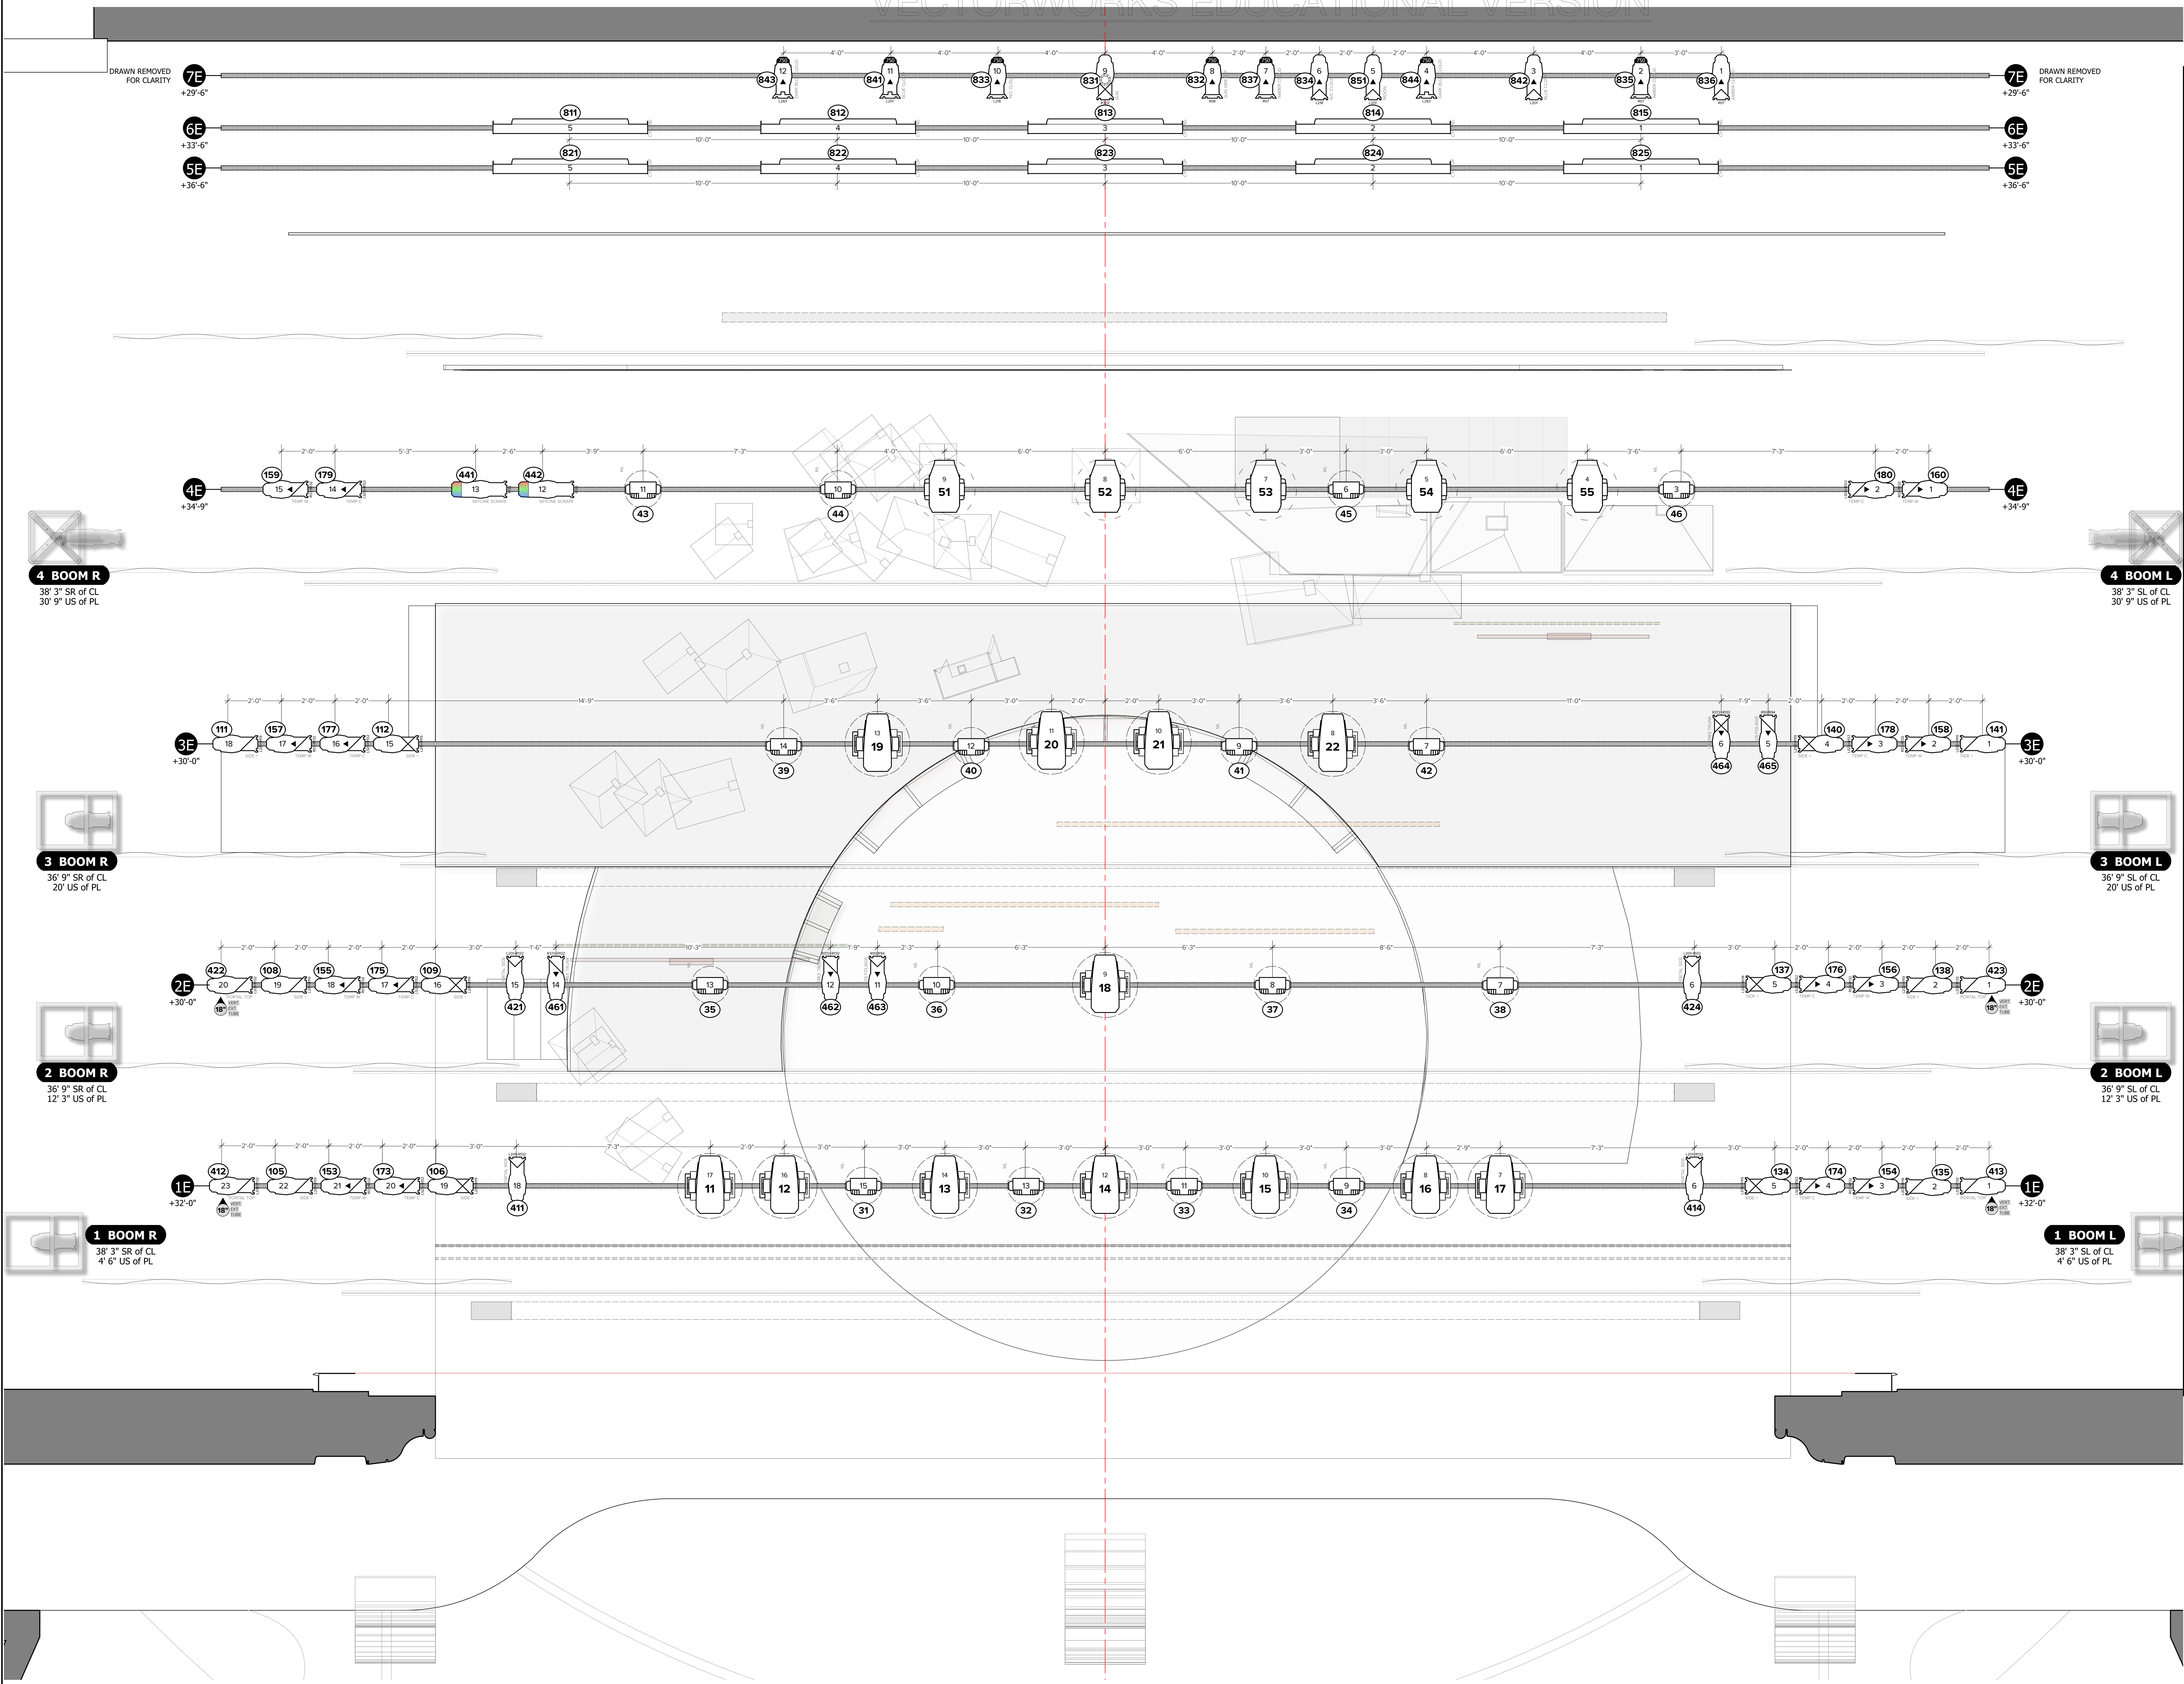

NOTES

- ALL SPACING AS INDICATED.
- ALL UNIT COLOR, TEMPLATES, AND ACCESSORIES PER PAPERWORK.
- ALL VERTICAL MEASUREMENTS ARE TAKEN FROM DECK TO PIPE OR SIDE-ARM.
- DISCUSS FINAL PLACEMENT OF DECK UNITS AND SCENERY LIGHTING PRIOR TO INSTALLATION.
- HANG ALL UNITS AND PRE-ROTATE PAR AXES IN ORIENTATION AS SHOWN.
- PROVIDE EXTRA R-132, R-119, R-104, LEFT-OVER SHOW COLOR, BLACKWRAP, AND BLACKTAK FOR USE DURING FOCUS.

FIXTURE PROFILE INFO		
CONSOLE PROFILE	FIXTURE MODE	NOTES
S4 LED S3 LUSTRA XB DIRECT [12]	DIRECT	
S4 LED S2 LUSTRA DIRECT STR FAN [10]	DIRECT; STROBE ON; FAN ON	
ECL PROFILE FS SOH [10]		
ROBE BMFL BLADE M1 [40]		
PROTEUS MAXIMUS STANDARD [37]		
SOLAFRAME THEATRE [47]		
SOLAPIX 19 BASE [21]		
COLOR FORCE II 72 RGBA X6 ON MC [18]	Group 46; Strobe ON	

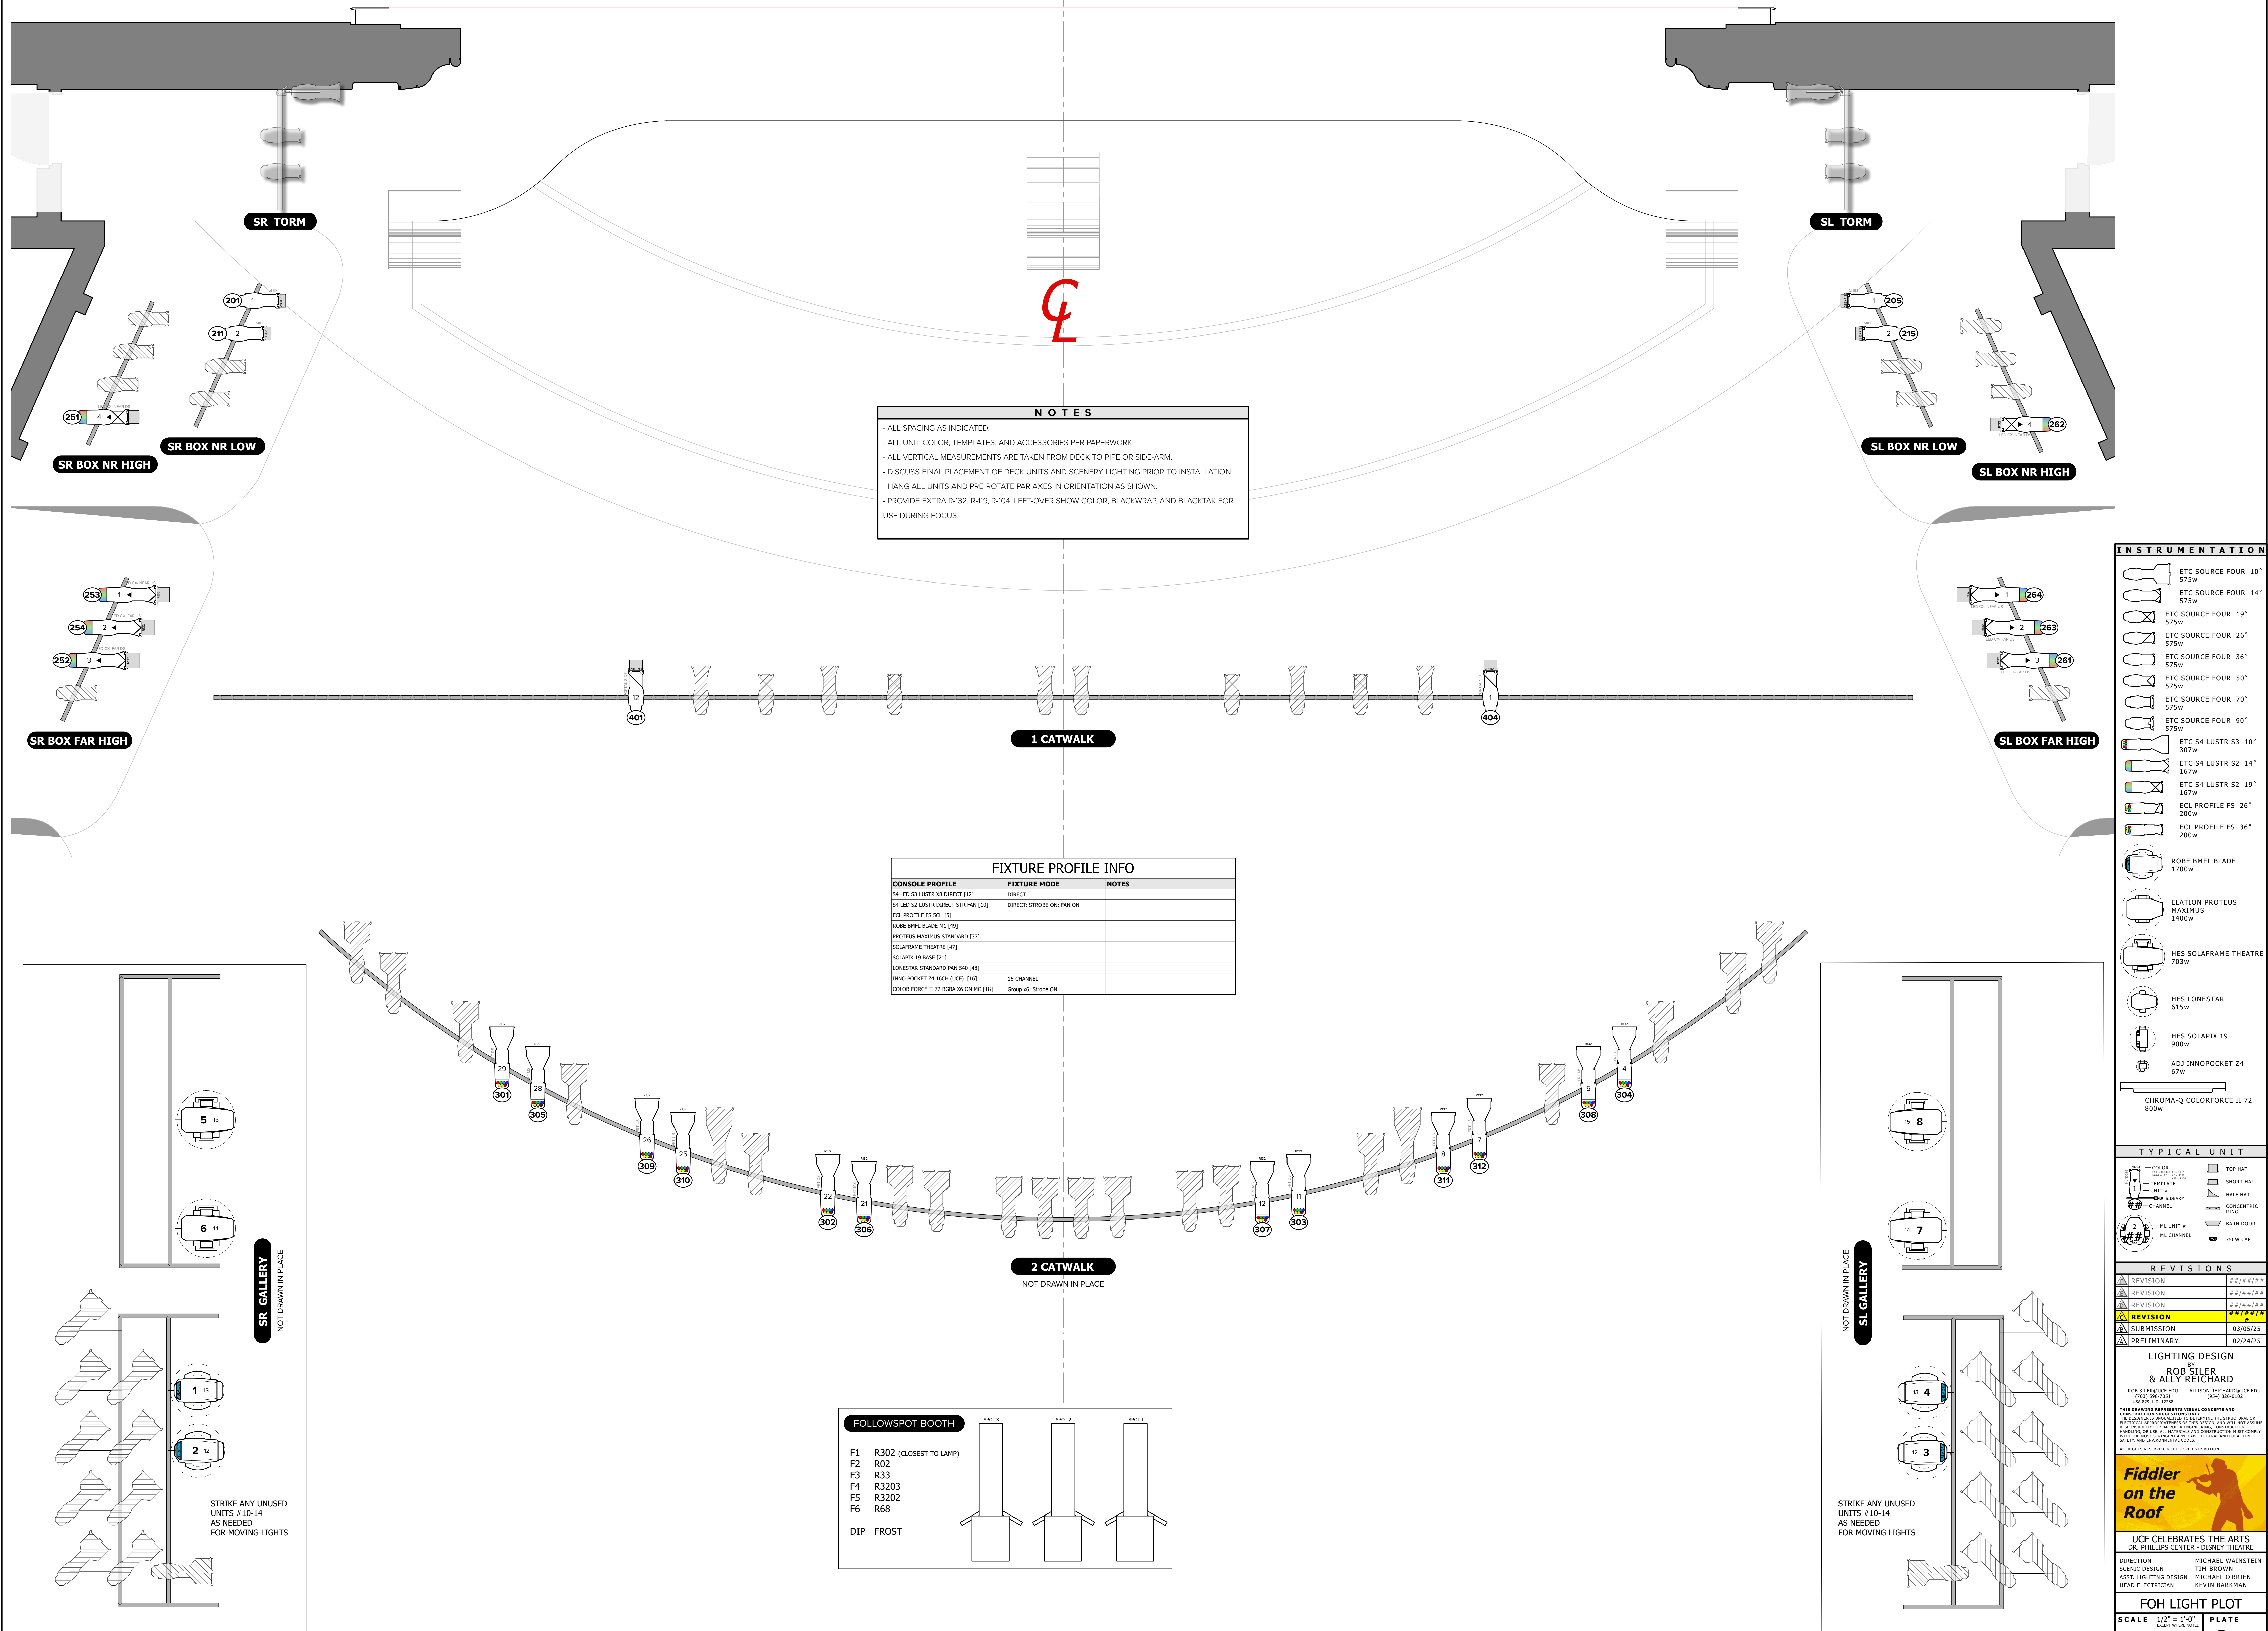

NOTES

- ALL SPACING AS INDICATED.
- ALL UNIT COLOR, TEMPLATES, AND ACCESSORIES PER PAPERWORK.
- ALL VERTICAL MEASUREMENTS ARE TAKEN FROM DECK TO PIPE OR SIDE-ARM.
- DISCUSS FINAL PLACEMENT OF DECK UNITS AND SCENERY LIGHTING PRIOR TO INSTALLATION.
- HANG ALL UNITS AND PRE-ROTATE PAR AXES IN ORIENTATION AS SHOWN.
- PROVIDE EXTRA R-132, R-119, R-104, LEFT-OVER SHOW COLOR, BLACKWRAP, AND BLACKTAK FOR USE DURING FOCUS.

FIXTURE PROFILE INFO		
CONSOLE PROFILE	FIXTURE MODE	NOTES
S4 LED S3 LUSTR XII DIRECT (12)	DIRECT	
ECL PROFILE FS SCH (5)		
ROBE BMFL BLADE W/ (40)		
PROTEUS MAXIMUS STANDARD (37)		
SOLAFRAME THEATRE (47)		
SOLAPIX 19 BASE (21)		
LONESTAR STANDARD PAN S40 (48)		

INSTRUMENTATION

- ETC SOURCE FOUR 10" 575w
- ETC SOURCE FOUR 14" 575w
- ETC SOURCE FOUR 19" 575w
- ETC SOURCE FOUR 26" 575w
- ETC SOURCE FOUR 36" 575w
- ETC SOURCE FOUR 50" 575w
- ETC SOURCE FOUR 70" 575w
- ETC SOURCE FOUR 90" 575w
- ETC S4 LUSTR S3 10" 307w
- ETC S4 LUSTR S2 14" 167w
- ETC S4 LUSTR S2 19" 167w
- ECL PROFILE FS 26" 200w
- ECL PROFILE FS 36" 200w
- ROBE BMFL BLADE 1700w
- ELATION PROTEUS MAXIMUS 1400w
- HES SOLAFRAME THEATRE 763w
- HES LONESTAR 615w
- HES SOLAPIX 19 900w
- ADJ INNOPOCKET 24 67w
- CHROMA-Q COLORFORCE II 72 800w

TYPICAL UNIT

- COLOR
- UNIT #
- CHANNEL
- TOP HAT
- SHORT HAT
- HALF HAT
- CONCENTRIC RING
- BARN DOOR
- 75W CAP

REVISIONS

LIGHTING DESIGN

ROB SILER & ALLY REICHARD
ROB SILER/UCF EDU ALLY REICHARD/UCF EDU
(733) 288-7051 (954) 826-0102
JOB REF: L-0288





UCF CELEBRATES THE ARTS
DR. PHILLIPS CENTER - DISNEY THEATRE
DIRECTOR: MICHAEL WAINSTEIN
SCENIC DESIGN: TIM BROWN
ASST. LIGHTING DESIGN: MICHAEL O'BRIEN
HEAD ELECTRICIAN: KEVIN BARNMAN

FOH LIGHT PLOT

SCALE: 1/2" = 1'-0"
PRINT: 48" x 36"
DATE: 03/23/2025
PLATE: 2 OF 5

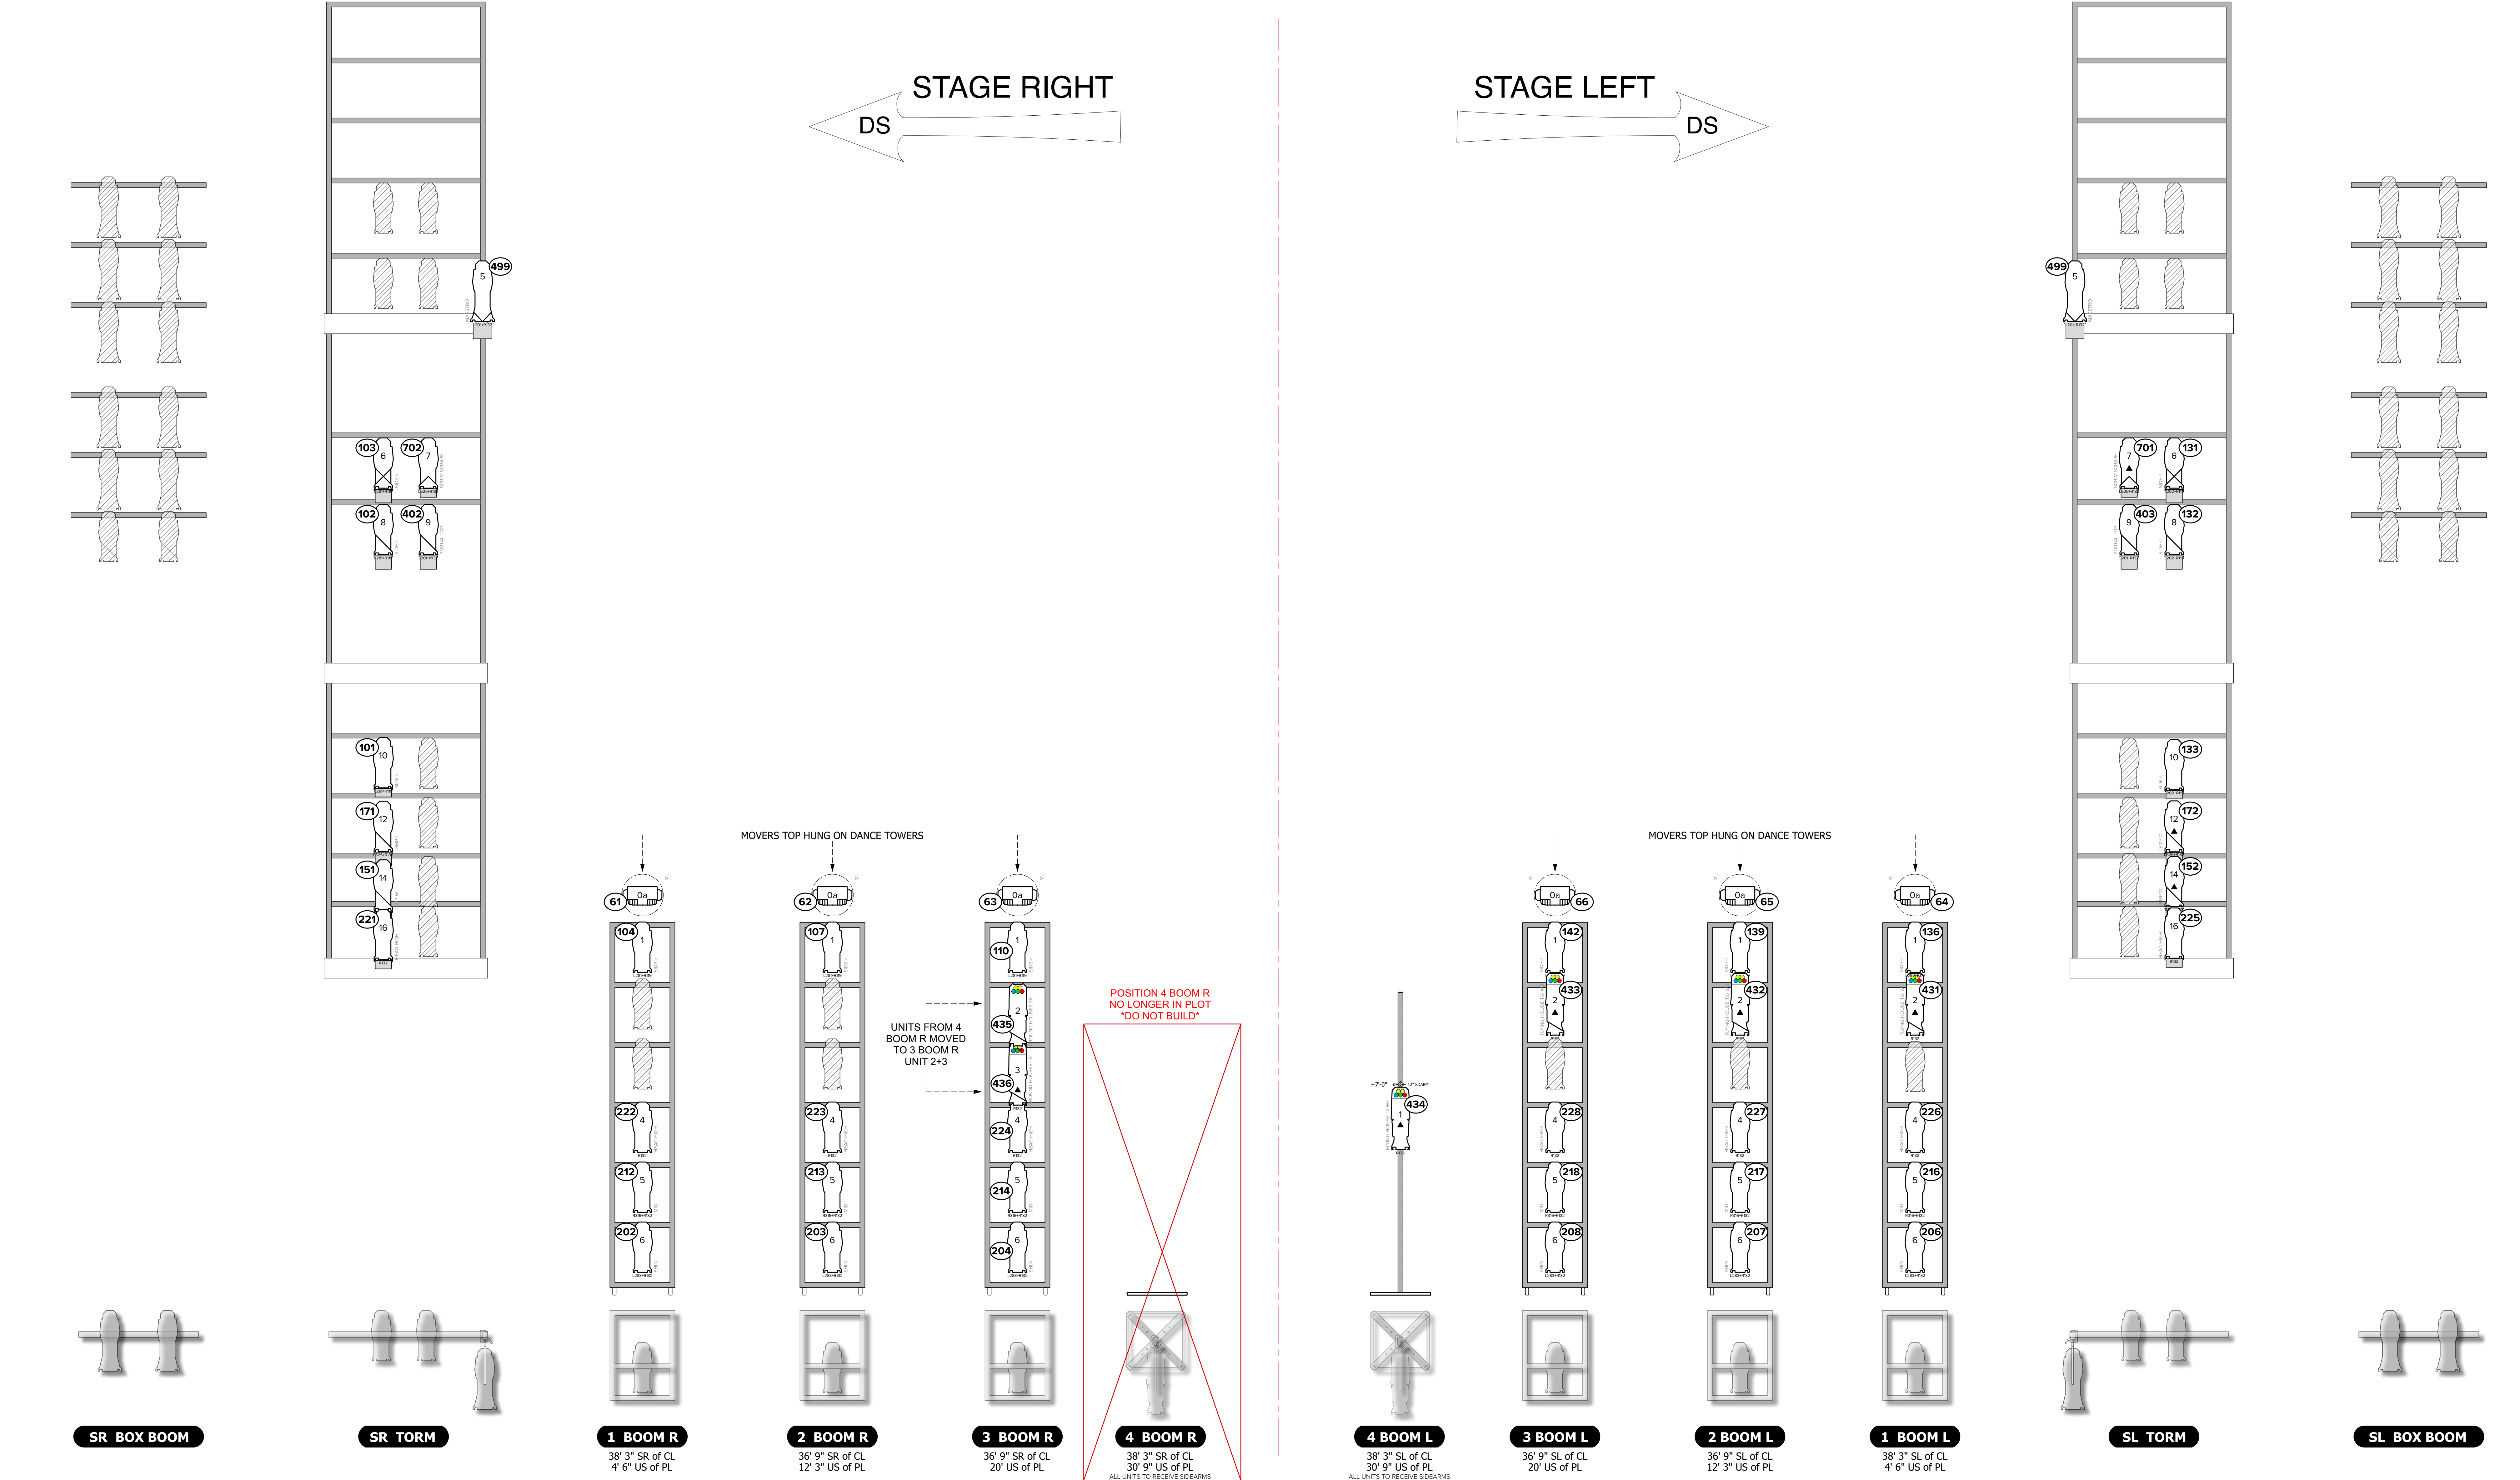

INSTRUMENTATION

- ETC SOURCE FOUR 10" 575w
- ETC SOURCE FOUR 14" 575w
- ETC SOURCE FOUR 19" 575w
- ETC SOURCE FOUR 26" 575w
- ETC SOURCE FOUR 36" 575w
- ETC SOURCE FOUR 50" 575w
- ETC SOURCE FOUR 70" 575w
- ETC SOURCE FOUR 90" 575w
- ETC S4 LUSTR S3 10" 307w
- ETC S4 LUSTR S2 14" 167w
- ETC S4 LUSTR S2 19" 167w
- ECL PROFILE FS 26" 200w
- ECL PROFILE FS 36" 200w
- ROBE BMFL BLADE 1700w
- ELATION PROTEUS MAXIMUS 1400w
- HES SOLAFRAME THEATRE 703w
- HES LONESTAR 615w
- HES SOLAPIX 19 900w
- ADJ INNOPOCKET 24 67w
- CHROMA-Q COLORFORCE II 72 800w

TYPICAL UNIT

- COLOR
- TEMPLATE
- UNIT #
- CHANNEL
- ML UNIT #
- ML CHANNEL
- TOP HAT
- SHORT HAT
- HALF HAT
- CONCENTRIC RING
- BARN DOOR
- 750W CAP

REVISIONS

REVISION	DATE	BY
REVISION	03/05/25	03/05/25
REVISION	03/05/25	03/05/25
SUBMISSION	03/05/25	03/05/25
PRELIMINARY	02/24/25	02/24/25

LIGHTING DESIGN

ROB SILER & ALLY REICHERD
ROB SILER/LEUCY EDU ALLISON REICHERD/UCF EDU
(703) 288-7051 (954) 828-0102
USA REG. L.C. 12088





UCF CELEBRATES THE ARTS
DR. PHILLIPS CENTER - DISNEY THEATRE

DIRECTOR MICHAEL WALNSTEIN
SCENIC DESIGN TIM BROWN
ASST. LIGHTING DESIGN MICHAEL O'BRIEN
HEAD ELECTRICIAN KEVIN BARNKMAN

SIDE LIGHT

SCALE 1/2" = 1'-0" (250' MAX) 1/8" = 1'-0"

PRINT 48" x 36"

DATE 03/23/2025


3 OF 5

FIXTURE PROFILE INFO

CONSOLE PROFILE	FIXTURE MODE	NOTES
S4 LED S3 LUSTR XB DIRECT [12]	DIRECT	
S4 LED S2 LUSTR DIRECT STR FAN [10]	DIRECT; STROBE ON; FAN ON	
ECL PROFILE FS 50H [12]		
ROBE BMFL BLADE M1 [40]		
PROTEUS MAXIMUS STANDARD [37]		
SOLAFRAME THEATRE [47]		
SOLAPIX 19 BASE [21]		
LONESTAR STANDARD MAX 940 [48]		
INNOPOCKET 24 16CH (UCT) [16]	16-CHANNEL	
COLOR FORCE II 72 RGB-A X6 ON MC [18]	Group 46; Strobe ON	

NOTES

- ALL SPACING AS INDICATED.
- ALL UNIT COLOR, TEMPLATES, AND ACCESSORIES PER PAPERWORK.
- ALL VERTICAL MEASUREMENTS ARE TAKEN FROM DECK TO PIPE OR SIDE-ARM.
- DISCUSS FINAL PLACEMENT OF DECK UNITS AND SCENERY LIGHTING PRIOR TO INSTALLATION.
- HANG ALL UNITS AND PRE-ROTATE PAR AXES IN ORIENTATION AS SHOWN.
- PROVIDE EXTRA R-132, R-119, R-104, LEFT-OVER SHOW COLOR, BLACKWRAP, AND BLACKTAK FOR USE DURING FOCUS.

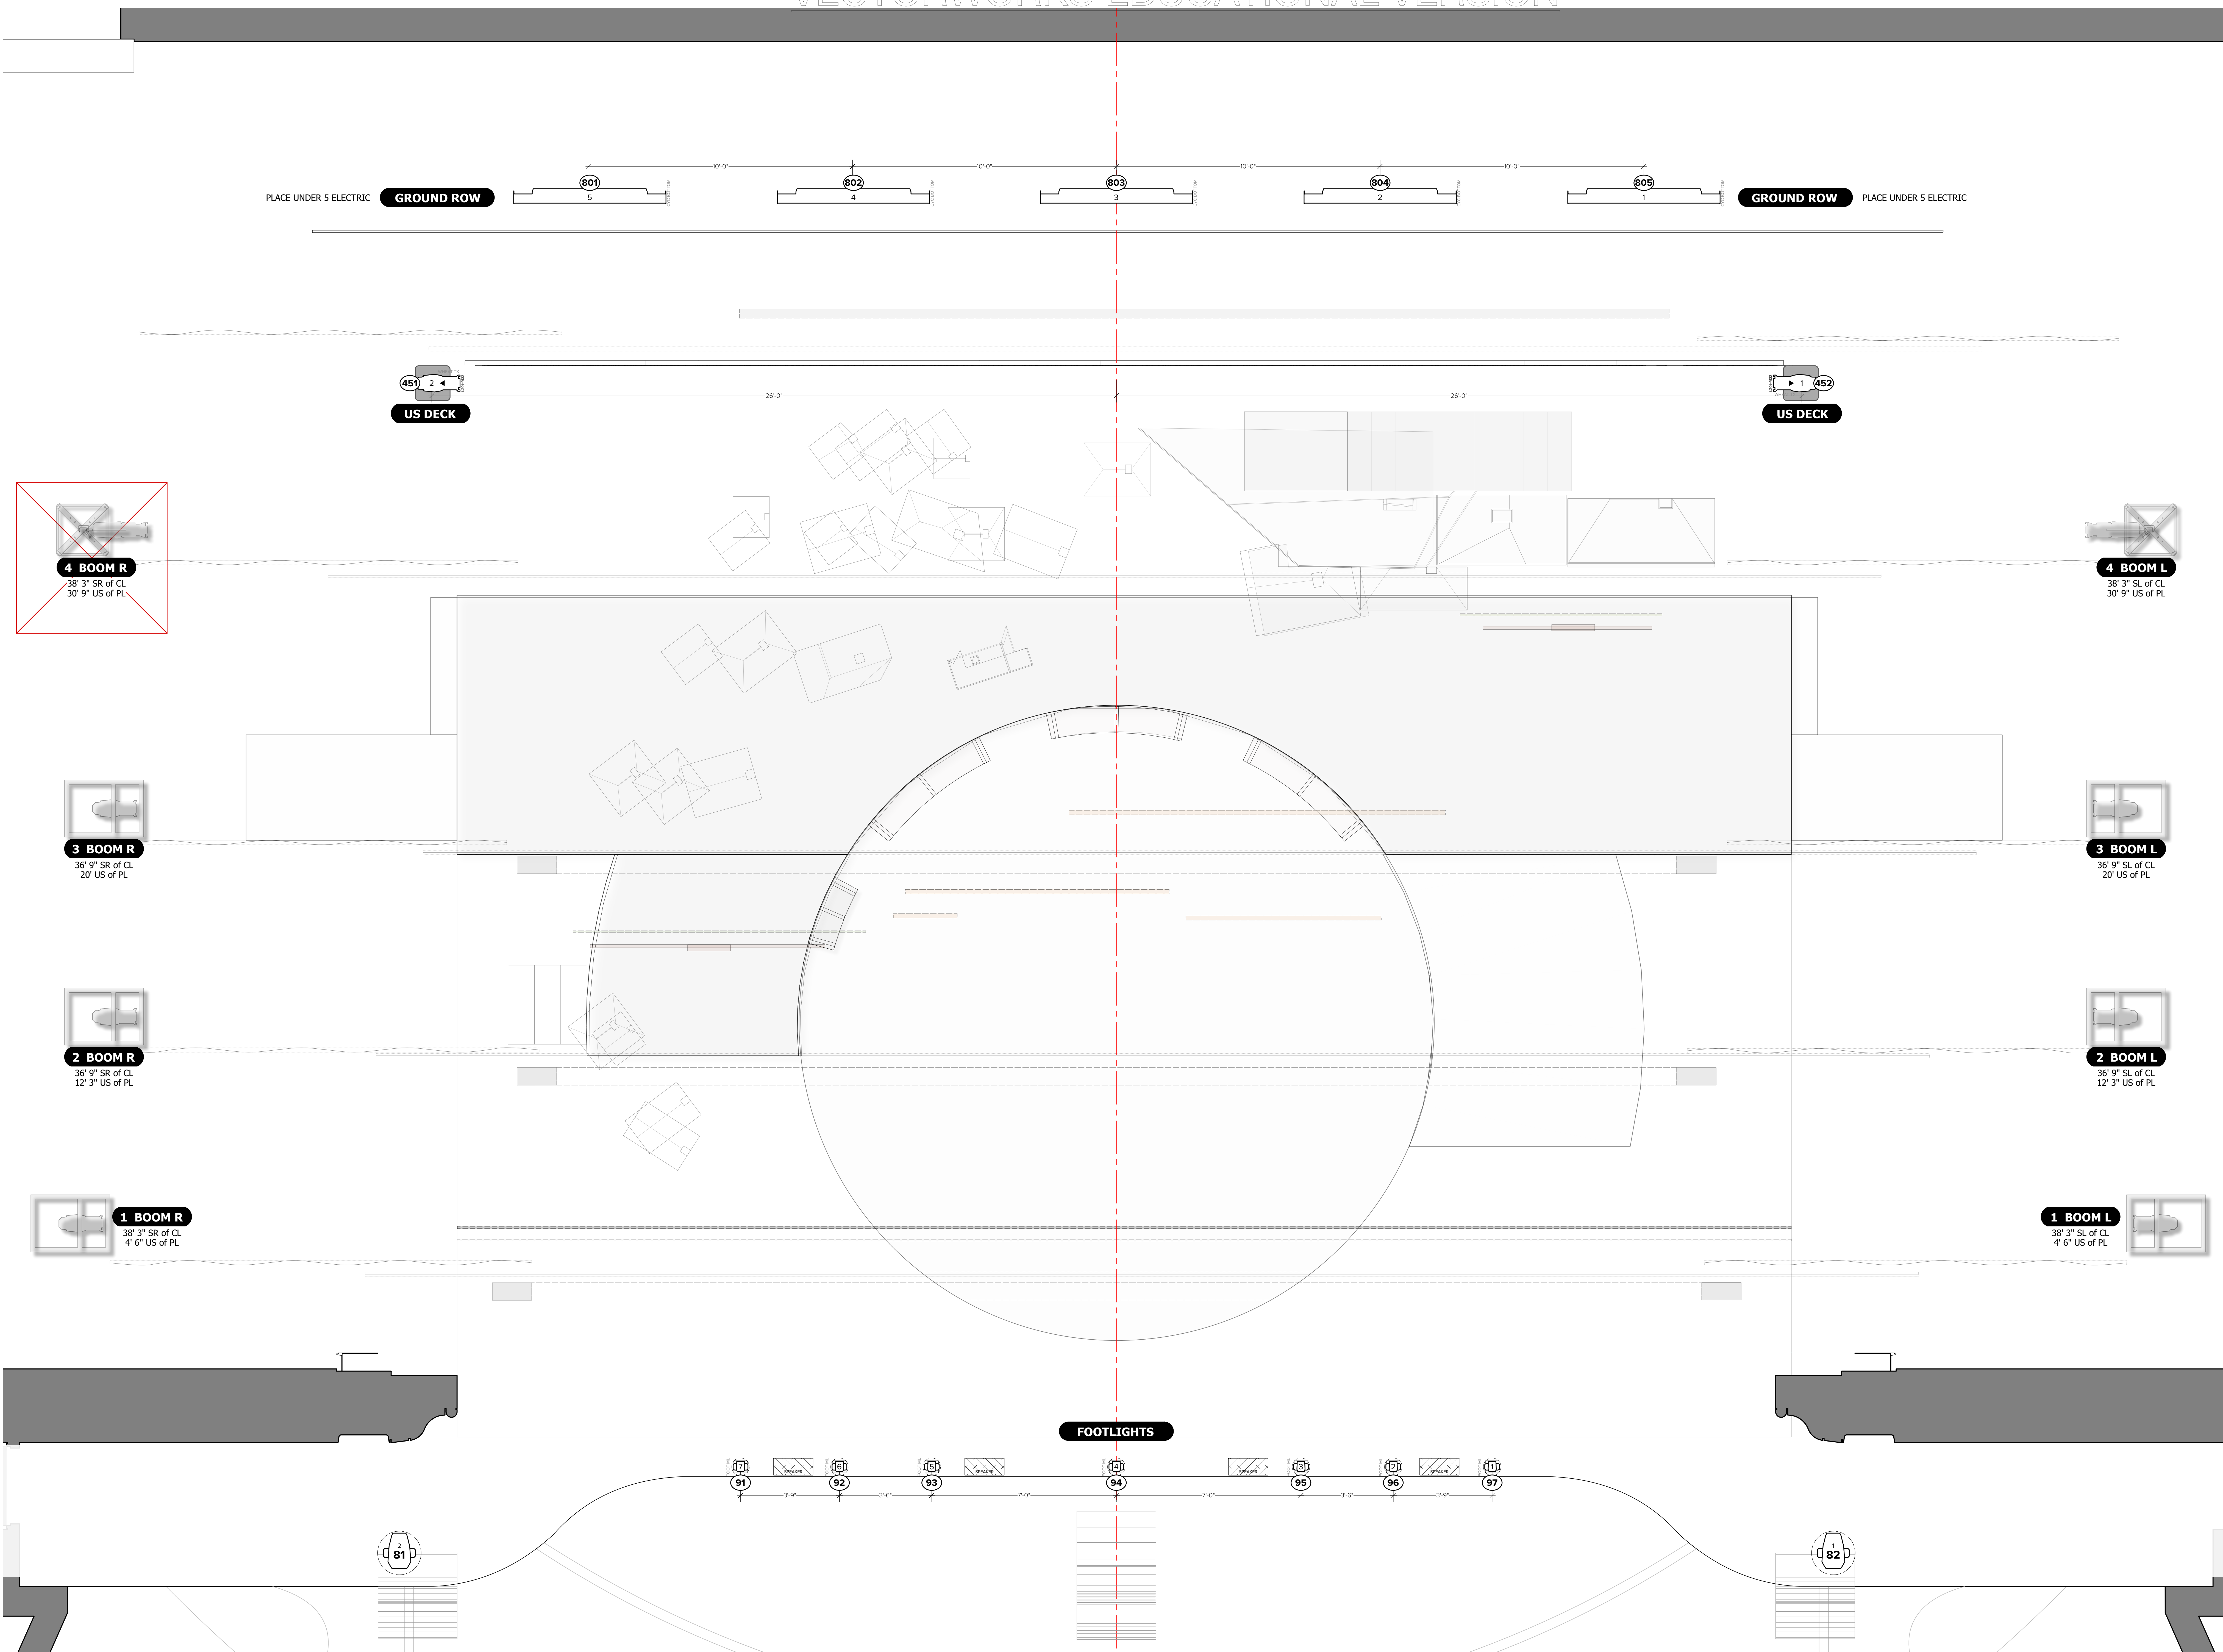

INSTRUMENTATION

	ETC SOURCE FOUR 10° 575w
	ETC SOURCE FOUR 14° 575w
	ETC SOURCE FOUR 19° 575w
	ETC SOURCE FOUR 26° 575w
	ETC SOURCE FOUR 36° 575w
	ETC SOURCE FOUR 50° 575w
	ETC SOURCE FOUR 70° 575w
	ETC SOURCE FOUR 90° 575w
	ETC S4 LUSTR 32° 10° 307w
	ETC S4 LUSTR 32° 14° 167w
	ETC S4 LUSTR 32° 19° 167w
	ECL PROFILE PS 26° 200w
	ECL PROFILE PS 36° 200w
	ROBE BMFL BLADE 1700w
	ELATION PROTEUS MAXIMUS 1400w
	HES SOLAFRAME THEATRE 703w
	HES LONESTAR 615w
	HES SOLAPIX 19 900w
	ADI INNOPOCKET 24 67W
	CHROMA-C COLORFORCE 11 72 800w

TYPICAL UNIT

[illegible]

R E V I S I O N S

REVISION	03/05/25
REVISION	03/05/25
REVISION	03/05/25
REVISION	03/05/25
SUBMISSION	03/05/25
PRELIMINARY	02/24/25

LIGHTING DESIGN

**ROB SILER
& ALLY REICHARD**

ROB.SILER@UCF.EDU ALLISON.REICHARD@UCF.EDU
(703) 598-7051 (954) 826-0102

THIS DRAWING REPRESENTS VISUAL CONCEPTS AND CONSTRUCTION SUGGESTIONS ONLY.
THE DESIGNER IS UNQUALIFIED TO DETERMINE THE STRUCTURAL OR ELECTRICAL APPROPRIATENESS OF THIS DESIGN, AND WILL NOT ASSUME RESPONSIBILITY FOR IMPROPER ENGINEERING, CONSTRUCTION, HANDLING, OR USE. ALL MATERIALS AND CONSTRUCTION MUST COMPLY WITH THE MOST STRINGENT APPLICABLE FEDERAL AND LOCAL FIRE, SAFETY, AND ENVIRONMENTAL CODES.

Fiddler on the Roof

UCF CELEBRATES THE ARTS	
DR. PHILLIPS CENTER - DISNEY THEATRE	
DIRECTION	MICHAEL WAINSTEIN
SCENIC DESIGN	TIM BROWN
ASST. LIGHTING DESIGN	MICHAEL O'BRIEN
HEAD ELECTRICIAN	KEVIN BARKMAN

DECK PLOT


SCALE	1/2" = 1'-0" EXCEPT WHERE NOTED	PLATE	
RINT	48" x 36"	4	OF 5
DATE	03/23/2025		

N O T E S

- ALL SPACING AS INDICATED.
- ALL UNIT COLOR, TEMPLATES, AND ACCESSORIES PER PAPERWORK.
- ALL VERTICAL MEASUREMENTS ARE TAKEN FROM DECK TO PIPE OR SIDE-ARM.
- DISCUSS FINAL PLACEMENT OF DECK UNITS AND SCENERY LIGHTING PRIOR TO INSTALLATION.
- HANG ALL UNITS AND PRE-ROTATE PAR AXES IN ORIENTATION AS SHOWN.
- PROVIDE EXTRA R-132, R-119, R-104, LEFT-OVER SHOW COLOR, BLACKWRAP, AND BLACKTAK FOR USE DURING FOCUS.

FIXTURE PROFILE INFO

CONSOLE PROFILE	FIXTURE MODE	NOTES
54 LED 53 LUSTR XB DIRECT [12]	DIRECT	
54 LED 52 LUSTR DIRECT STR FAN [10]	DIRECT, STROBE ON; FAN ON	
EGU PROFILE FS SCH [5]		
ROBE BMFL BLADE M1 [40]		
PROTEUS MAXIMUS STANDARD [37]		
SOLAFRAME THEATRE [47]		

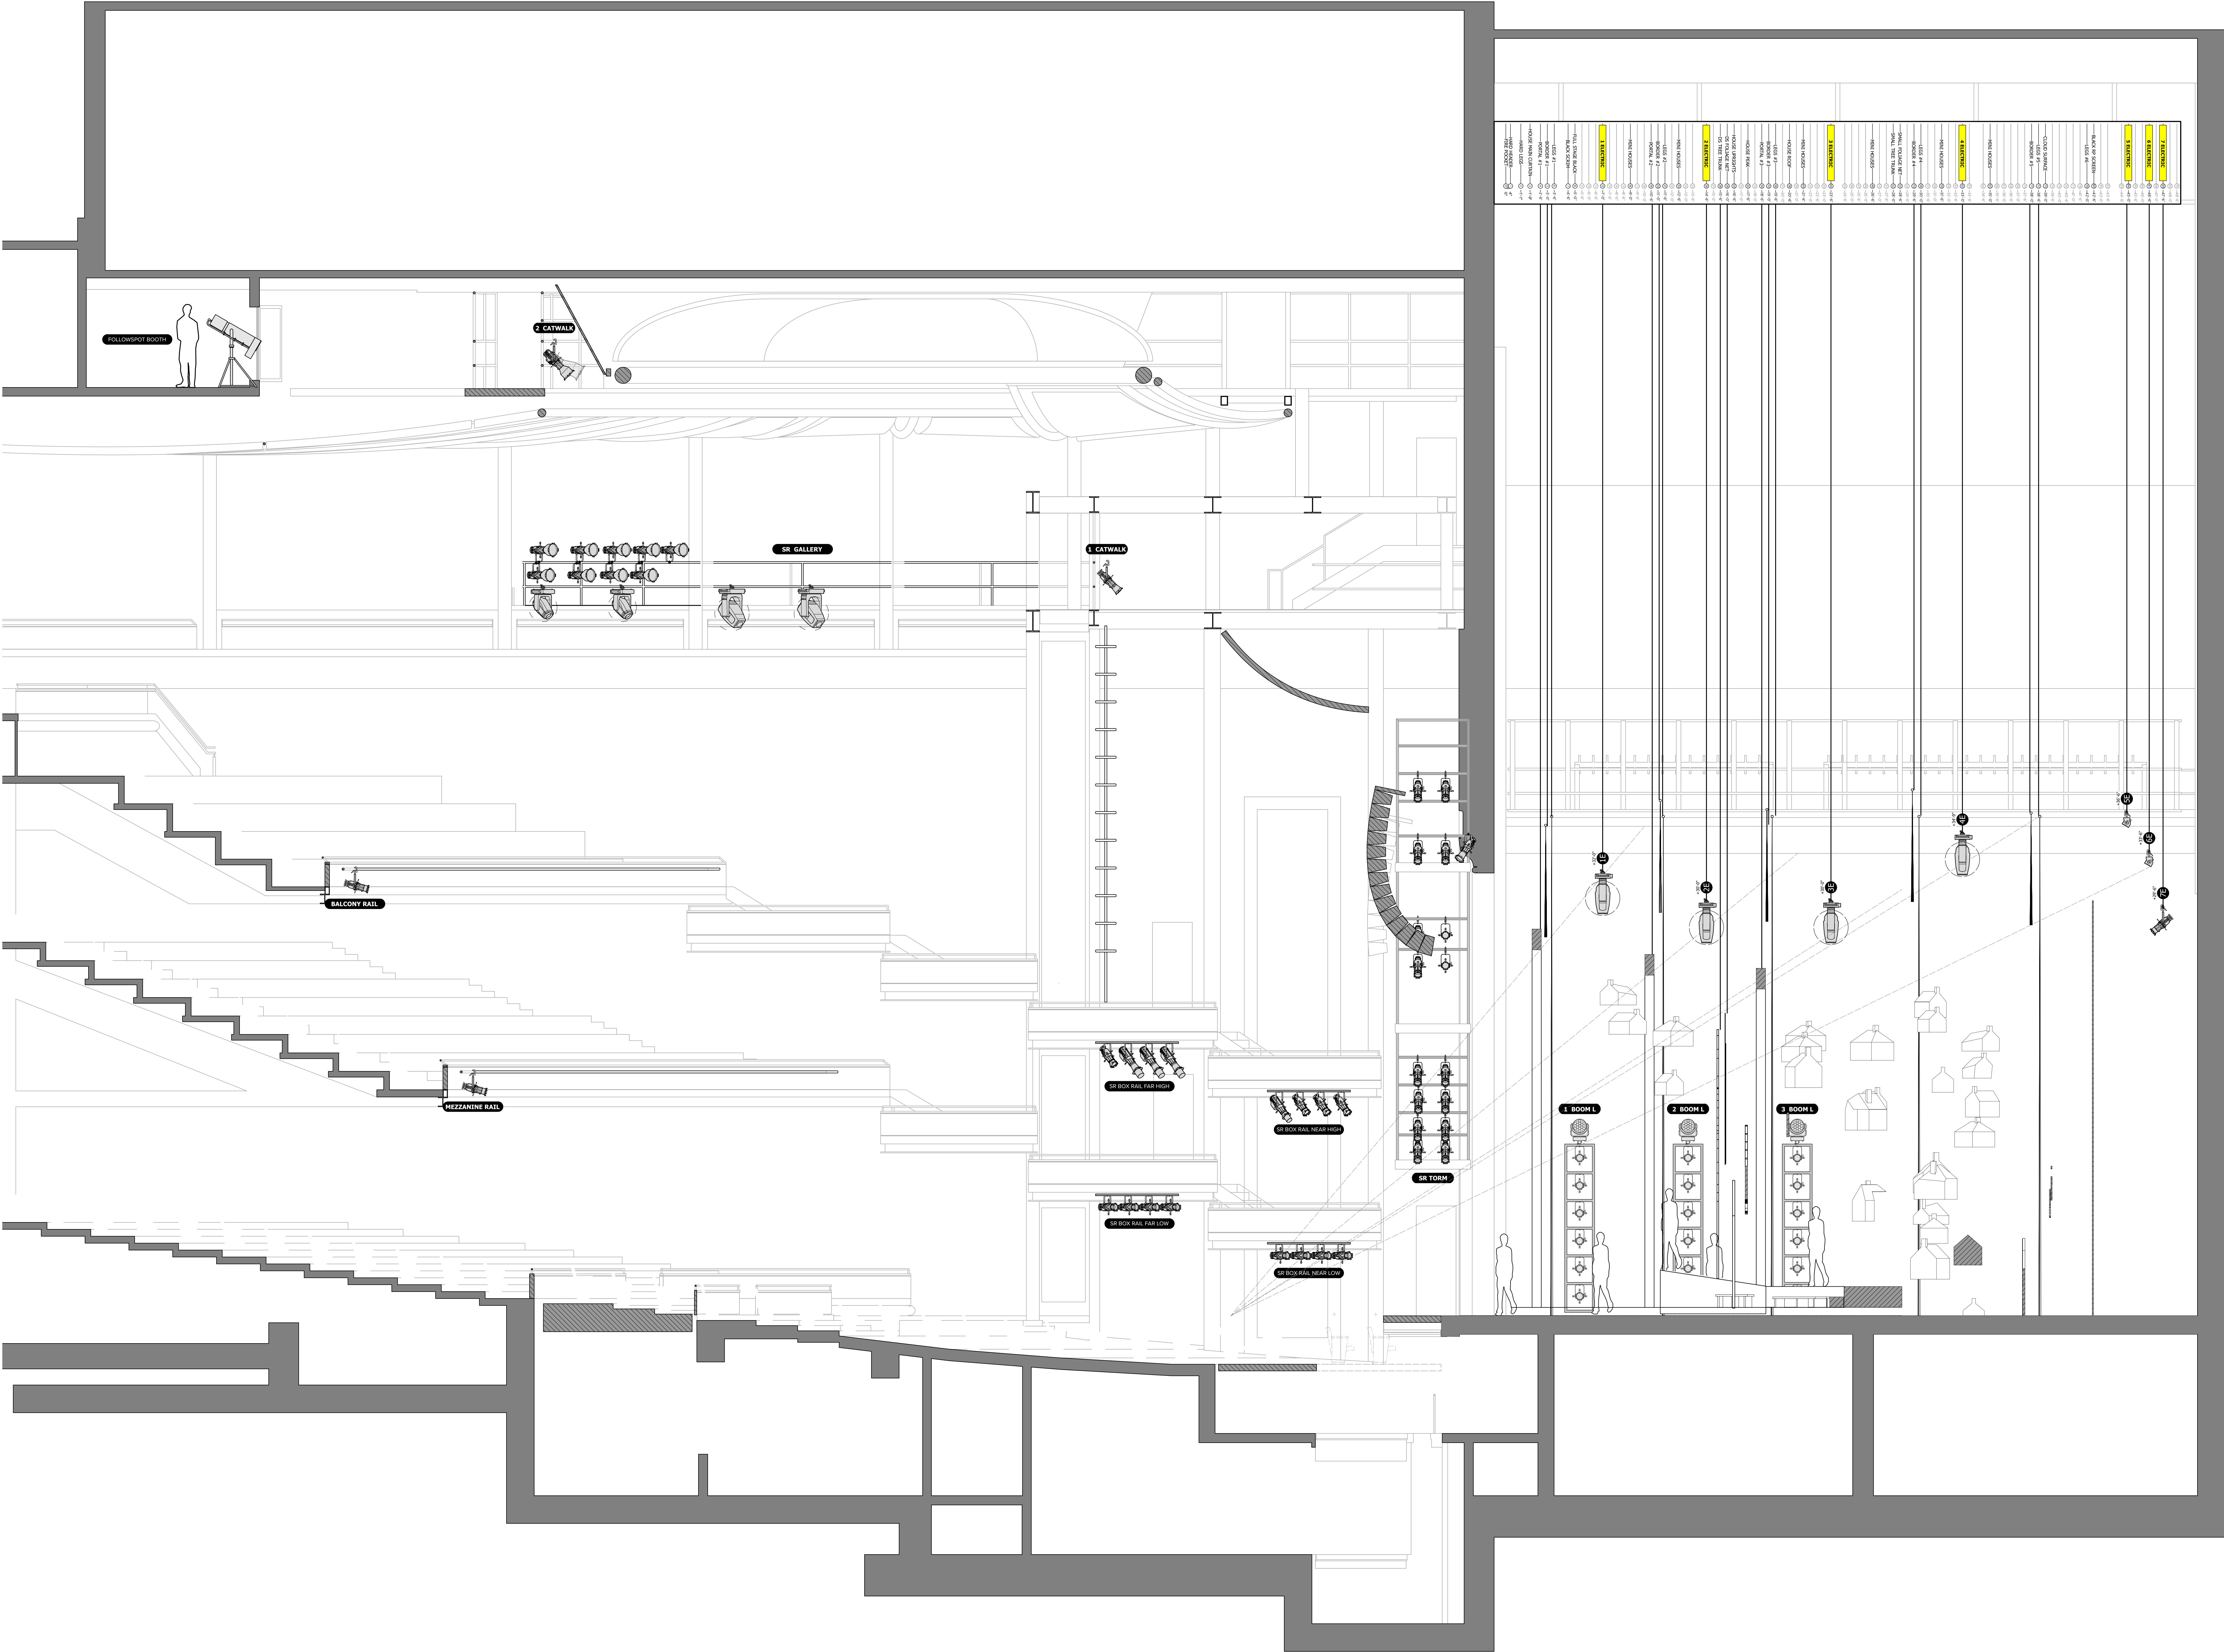

NOTES	
- ALL SPACING AS INDICATED.	
- ALL UNIT COLOR, TEMPLATES, AND ACCESSORIES PER PAPERWORK.	
- ALL VERTICAL MEASUREMENTS ARE TAKEN FROM DECK TO PIPE OR SIDE-ARM.	
- DISCUSS FINAL PLACEMENT OF DECK UNITS AND SCENERY LIGHTING PRIOR TO INSTALLATION.	
- HANG ALL UNITS AND PRE-ROTATE PAR AXES IN ORIENTATION AS SHOWN.	
- PROVIDE EXTRA R-132, R-119, R-104, LEFT-OVER SHOW COLOR, BLACKWRAP, AND BLACKTAK FOR USE DURING FOCUS.	

INSTRUMENTATION

	ETC SOURCE FOUR 10' 575w
	ETC SOURCE FOUR 14' 575w
	ETC SOURCE FOUR 19' 575w
	ETC SOURCE FOUR 26' 575w
	ETC SOURCE FOUR 36' 575w
	ETC SOURCE FOUR 50' 575w
	ETC SOURCE FOUR 70' 575w
	ETC SOURCE FOUR 90' 575w
	ETC S4 LUSTR 33 10' 307w
	ETC S4 LUSTR 32 14' 167w
	ETC S4 LUSTR 32 19' 167w
	ECL PROFILE FS 26' 200w
	ECL PROFILE FS 36' 200w
	ROBE BMFL BLADE 1700w
	ELATION PROTEUS MAXIMUS 1400w
	HES SOLAFRAME THEATRE 703w
	HES LONESTAR 615w
	HES SOLAPIX 19 900w
	ADJ INNOPOCKET 24 67w
	CHROMA-Q COLORFORCE II 72 800w

TYPICAL UNIT

	TOP HAT
	SHORT HAT
	HALF HAT
	CONCENTRIC RING
	BARN DOOR
	750W CAP


REVISIONS

REVISION	DATE
REVISION	00/00/00
REVISION	00/00/00
REVISION	00/00/00
REVISION	00/00/00
SUBMISSION	03/05/25
PRELIMINARY	02/24/25

LIGHTING DESIGN

ROB SILER & ALLY REICHARD
ROB SILER/REICHARD
ALLISON REICHARD/UCF EDU
(703) 288-7051 (954) 826-0102
USA REG. L.C. 1288

THIS DRAWING REPRESENTS VISUAL CONCEPTS AND CONSTRUCTION INFORMATION ONLY. THE DESIGNER SHALL BE RESPONSIBLE FOR THE PROTECTION OF THE ELECTRICAL APPROPRIATENESS OF THIS DESIGN, AND WILL NOT ASSUME RESPONSIBILITY FOR IMPROPER INSTALLATION, CONSTRUCTION, OR MAINTENANCE OF THE LIGHTING SYSTEM. 

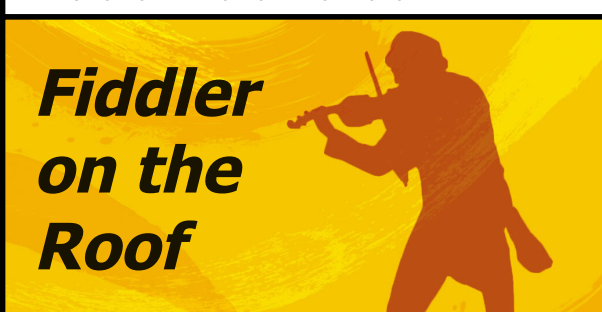

UCF CELEBRATES THE ARTS
DR. PHILLIPS CENTER - DISNEY THEATRE
DIRECTOR MICHAEL WAINSTEIN
SCENIC DESIGN TIM BROWN
ASST. LIGHTING DESIGN MICHAEL O'BRIEN
HEAD ELECTRICIAN KEVIN BARNMAN

CL SECTION

SCALE	1/4" = 1'-0"	PLATE
PRINT	48" x 36"	
DATE	03/23/2025	5 OF 5