



DIRECTION	MARCOS SANTANA
SCENIC DESIGN	MILAGROS PONCE DE LEON
ASST. LIGHTING DESIGN	
HEAD ELECTRICIAN	

OH LIGHT PLOT	
SCALE	1/2" = 1'-0" EXCEPT WHERE NOTED
PRINT	48" x 36"
DATE	03/05/2025 DRAWN BY AKR
PLATE	1 OF 6

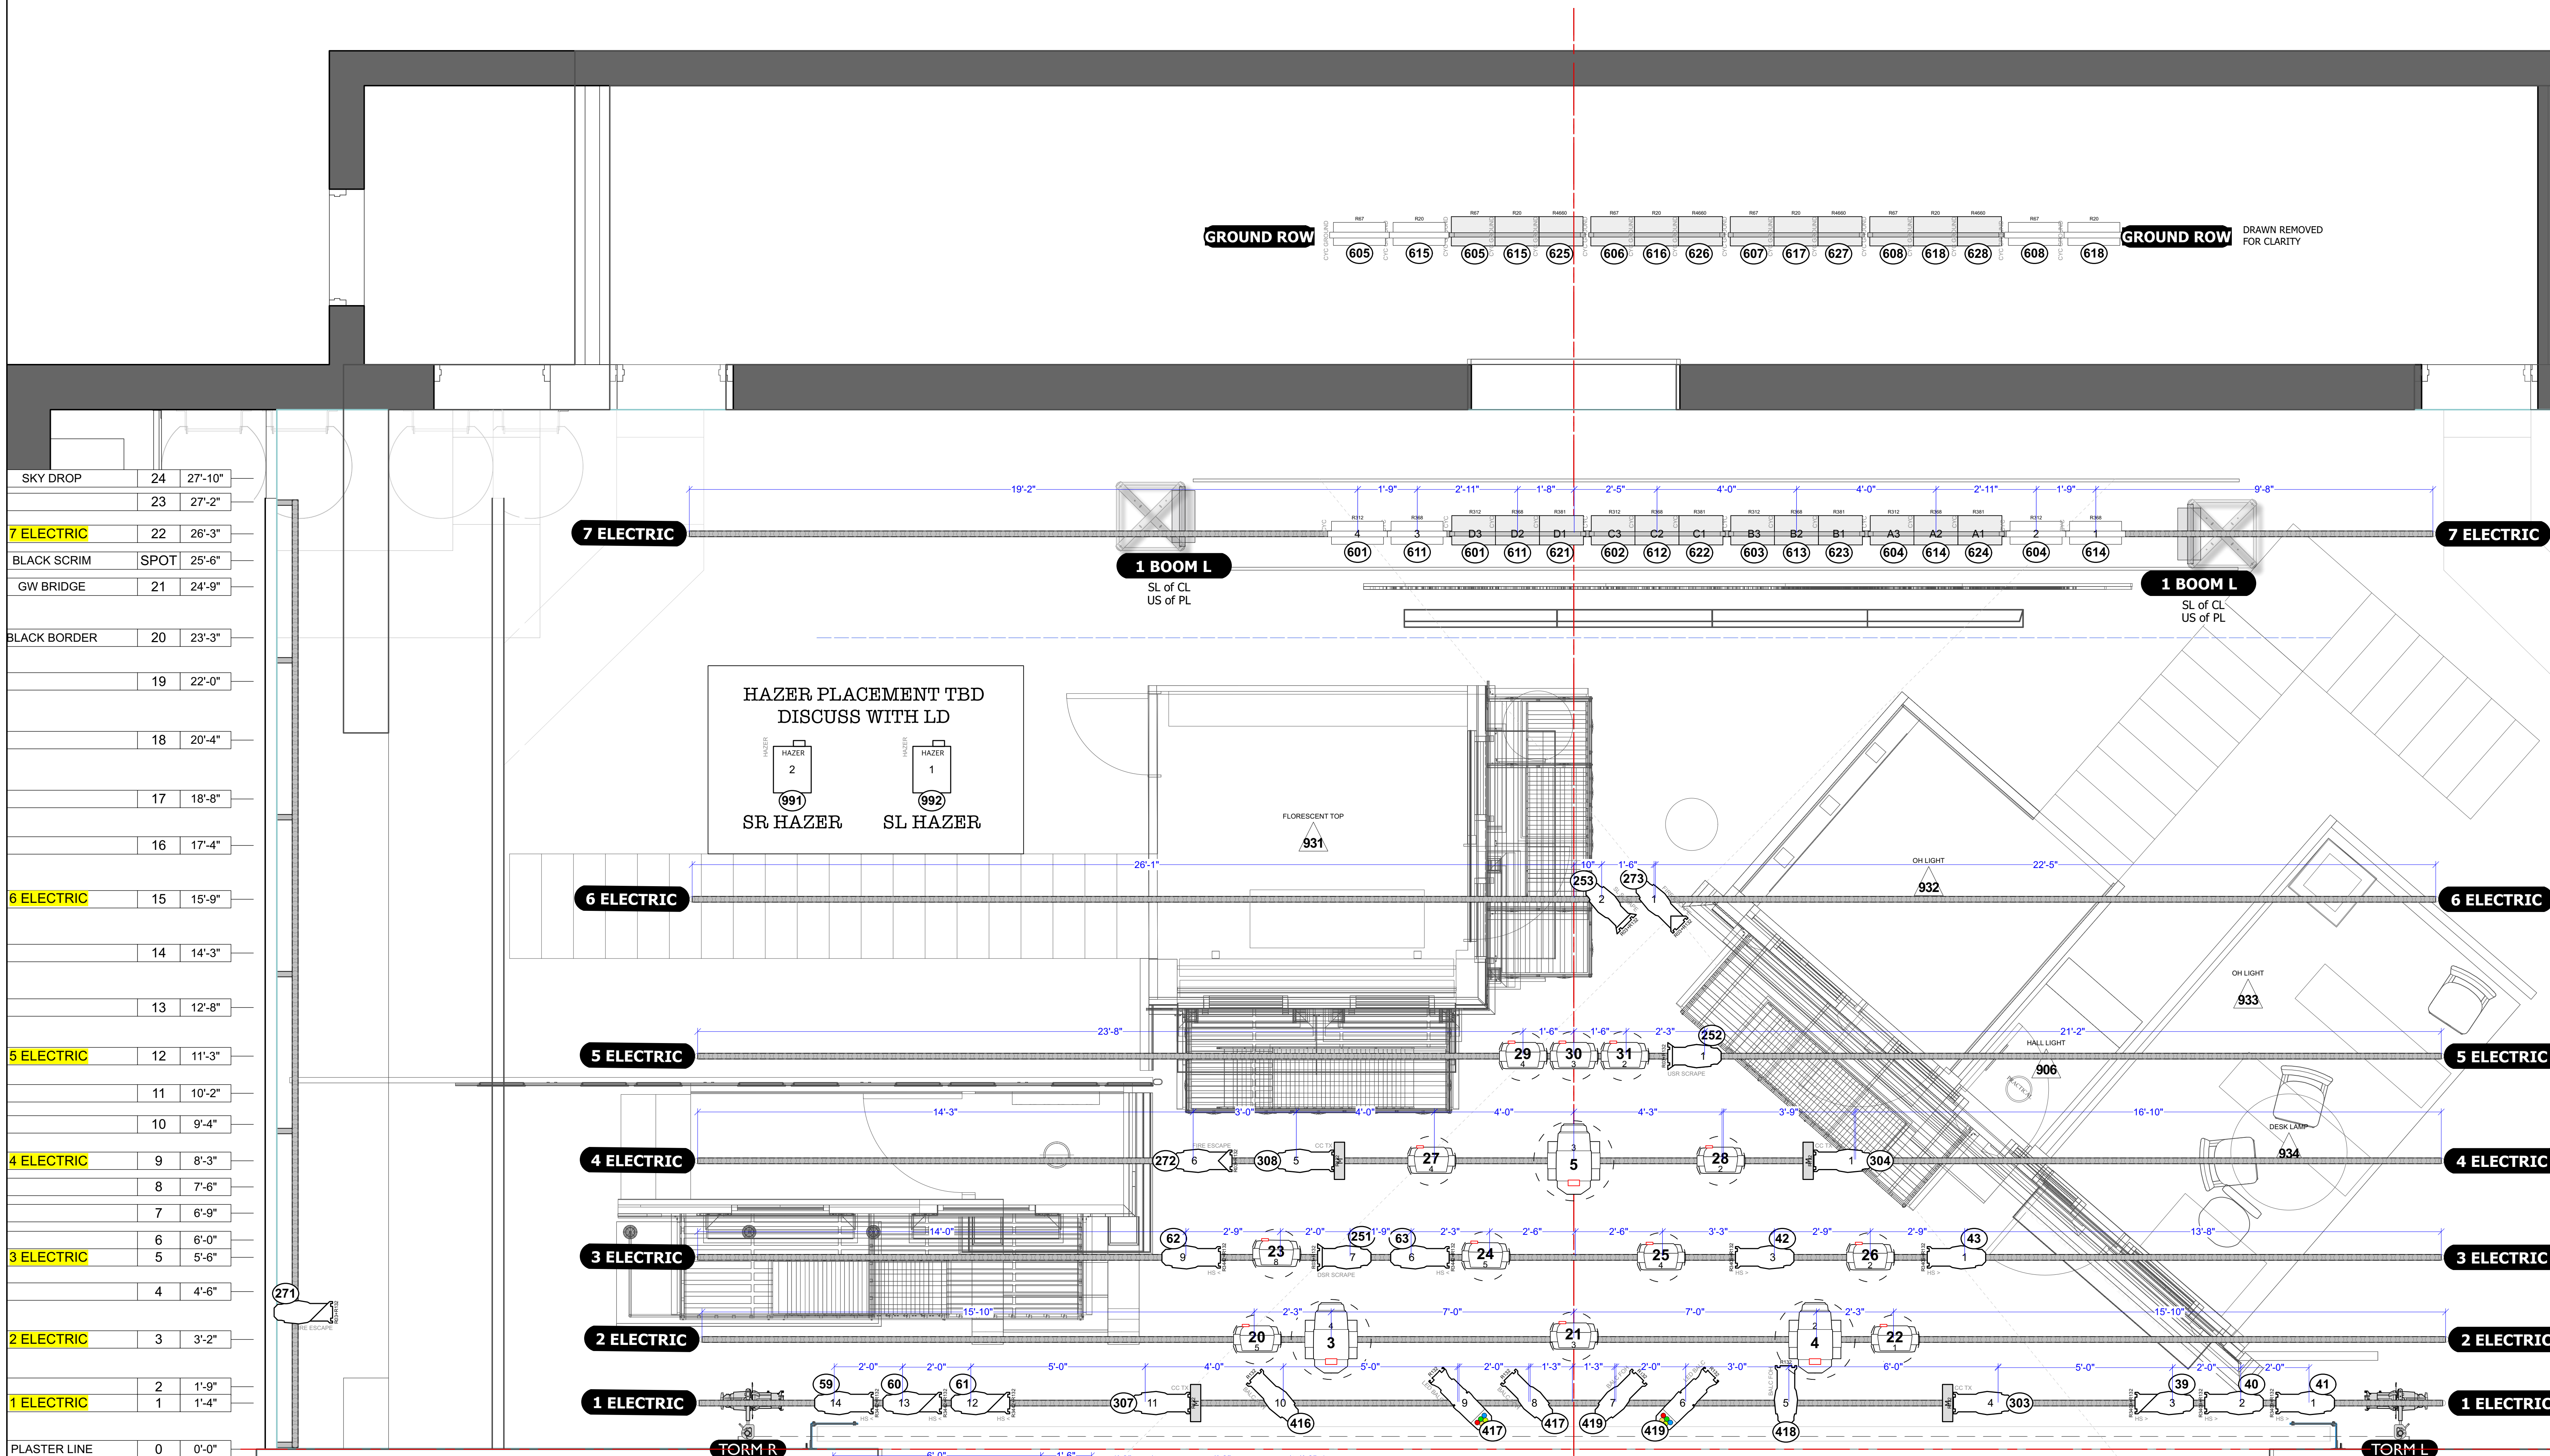

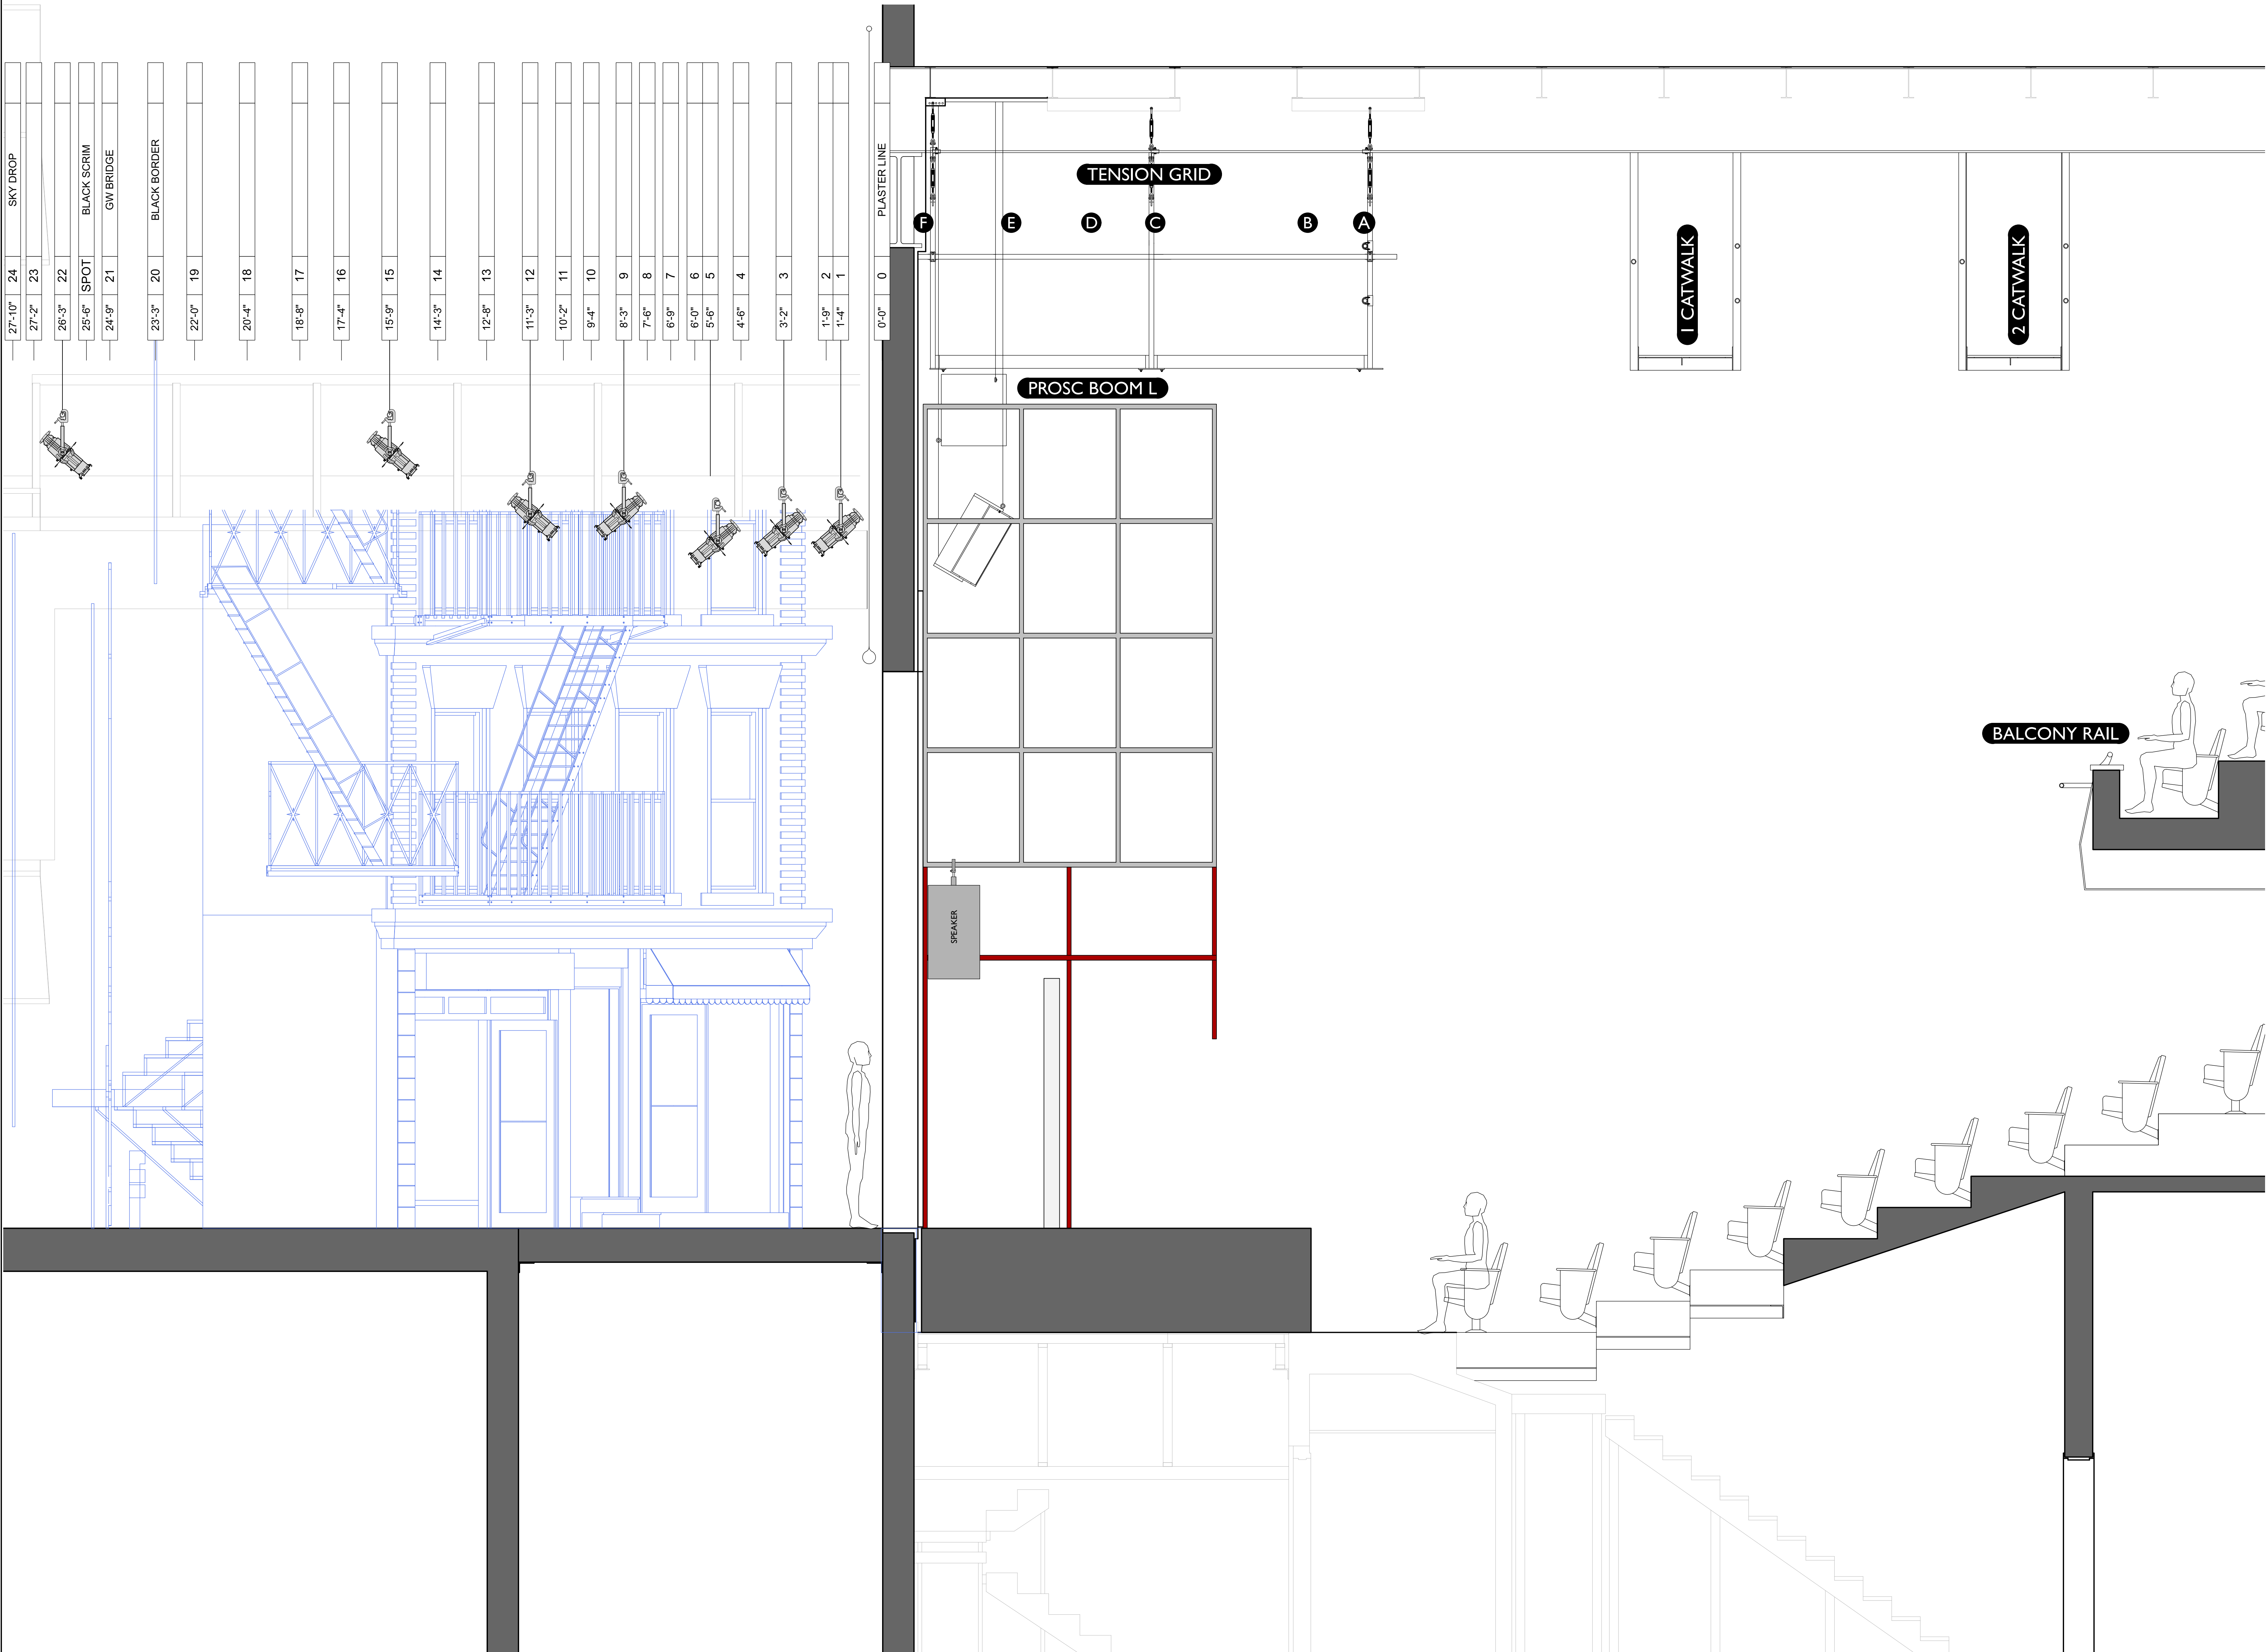

Symbol Key

	Practical @40w
	USITT PAR MR-16 Birdie-MFL @50 W
	ETC Source 4 36deg @575 W
	ETC Source 4 PAR WFL @575 W
	ETC Source 4 19deg @575 W
	ETC Source 4 26deg @575 W
	NSI Colortran Far Cyc 1 Cell @2 W
	Selecon Aurora Cyc 3 @0 W
	Sixpar 200 @0 W
	Chauvet Ovation E-910 FC 36 Degree @240 W
	High End DataFlash AF 1000 @1000W
	Robe Robin BMFL Spot @2000 W
	ETC Source 4 50deg @575 W
	ETC Source 4 70deg @575 W
	Martin MAC Aura PXL @500 W
	Chauvet Ovation E-260 WW 50 Degree @221 W
	Chauvet Ovation E-910 FC 26 Degree @240 W

TYPICAL UNIT

	TOP HAT
	SHORT HAT
	HALF HAT
	CONCENTRIC RING
	BARR DOOR
	750W CAP

REVISIONS

REVISION	##/##/##
REVISION	##/##/##
REVISION	##/##/##
REVISION	##/##/##
PRELIMINARY	3/13/2025


LIGHTING DESIGN
BY
ALLY REICHARD
ALLYREICHARDLX@GMAIL.COM
(954) 826-9102




THIS DRAWING REPRESENTS VISUAL CONCEPTS AND
CONSTRUCTION SUGGESTIONS ONLY.
THE DESIGNER IS NOT RESPONSIBLE FOR THE STRUCTURAL OR
ELECTRICAL APPROPRIATENESS OF THIS DESIGN, AND WILL NOT ASSUME
RESPONSIBILITY FOR ANY ENGINEERING, CONSTRUCTION,
HANDLING, OR USE. ALL MATERIALS AND CONSTRUCTION MUST COMPLY
WITH THE MOST STRINGENT APPLICABLE FEDERAL AND LOCAL CODES,
SAFETY, AND ENVIRONMENTAL CODES.
ALL RIGHTS RESERVED. NOT FOR REPRODUCTION.


DIRECTION MARCOS SANTANA
SCENIC DESIGN MILAGROS PONCE DE LEON
ASST. LIGHTING DESIGN
HEAD ELECTRICIAN

SECTION

SCALE 1/2" = 1'-0" EXCEPT WHERE NOTED	PLATE 2 OF 6
PRINT 48" x 36"	
DATE 03/05/2025 DRAWN BY ADL	

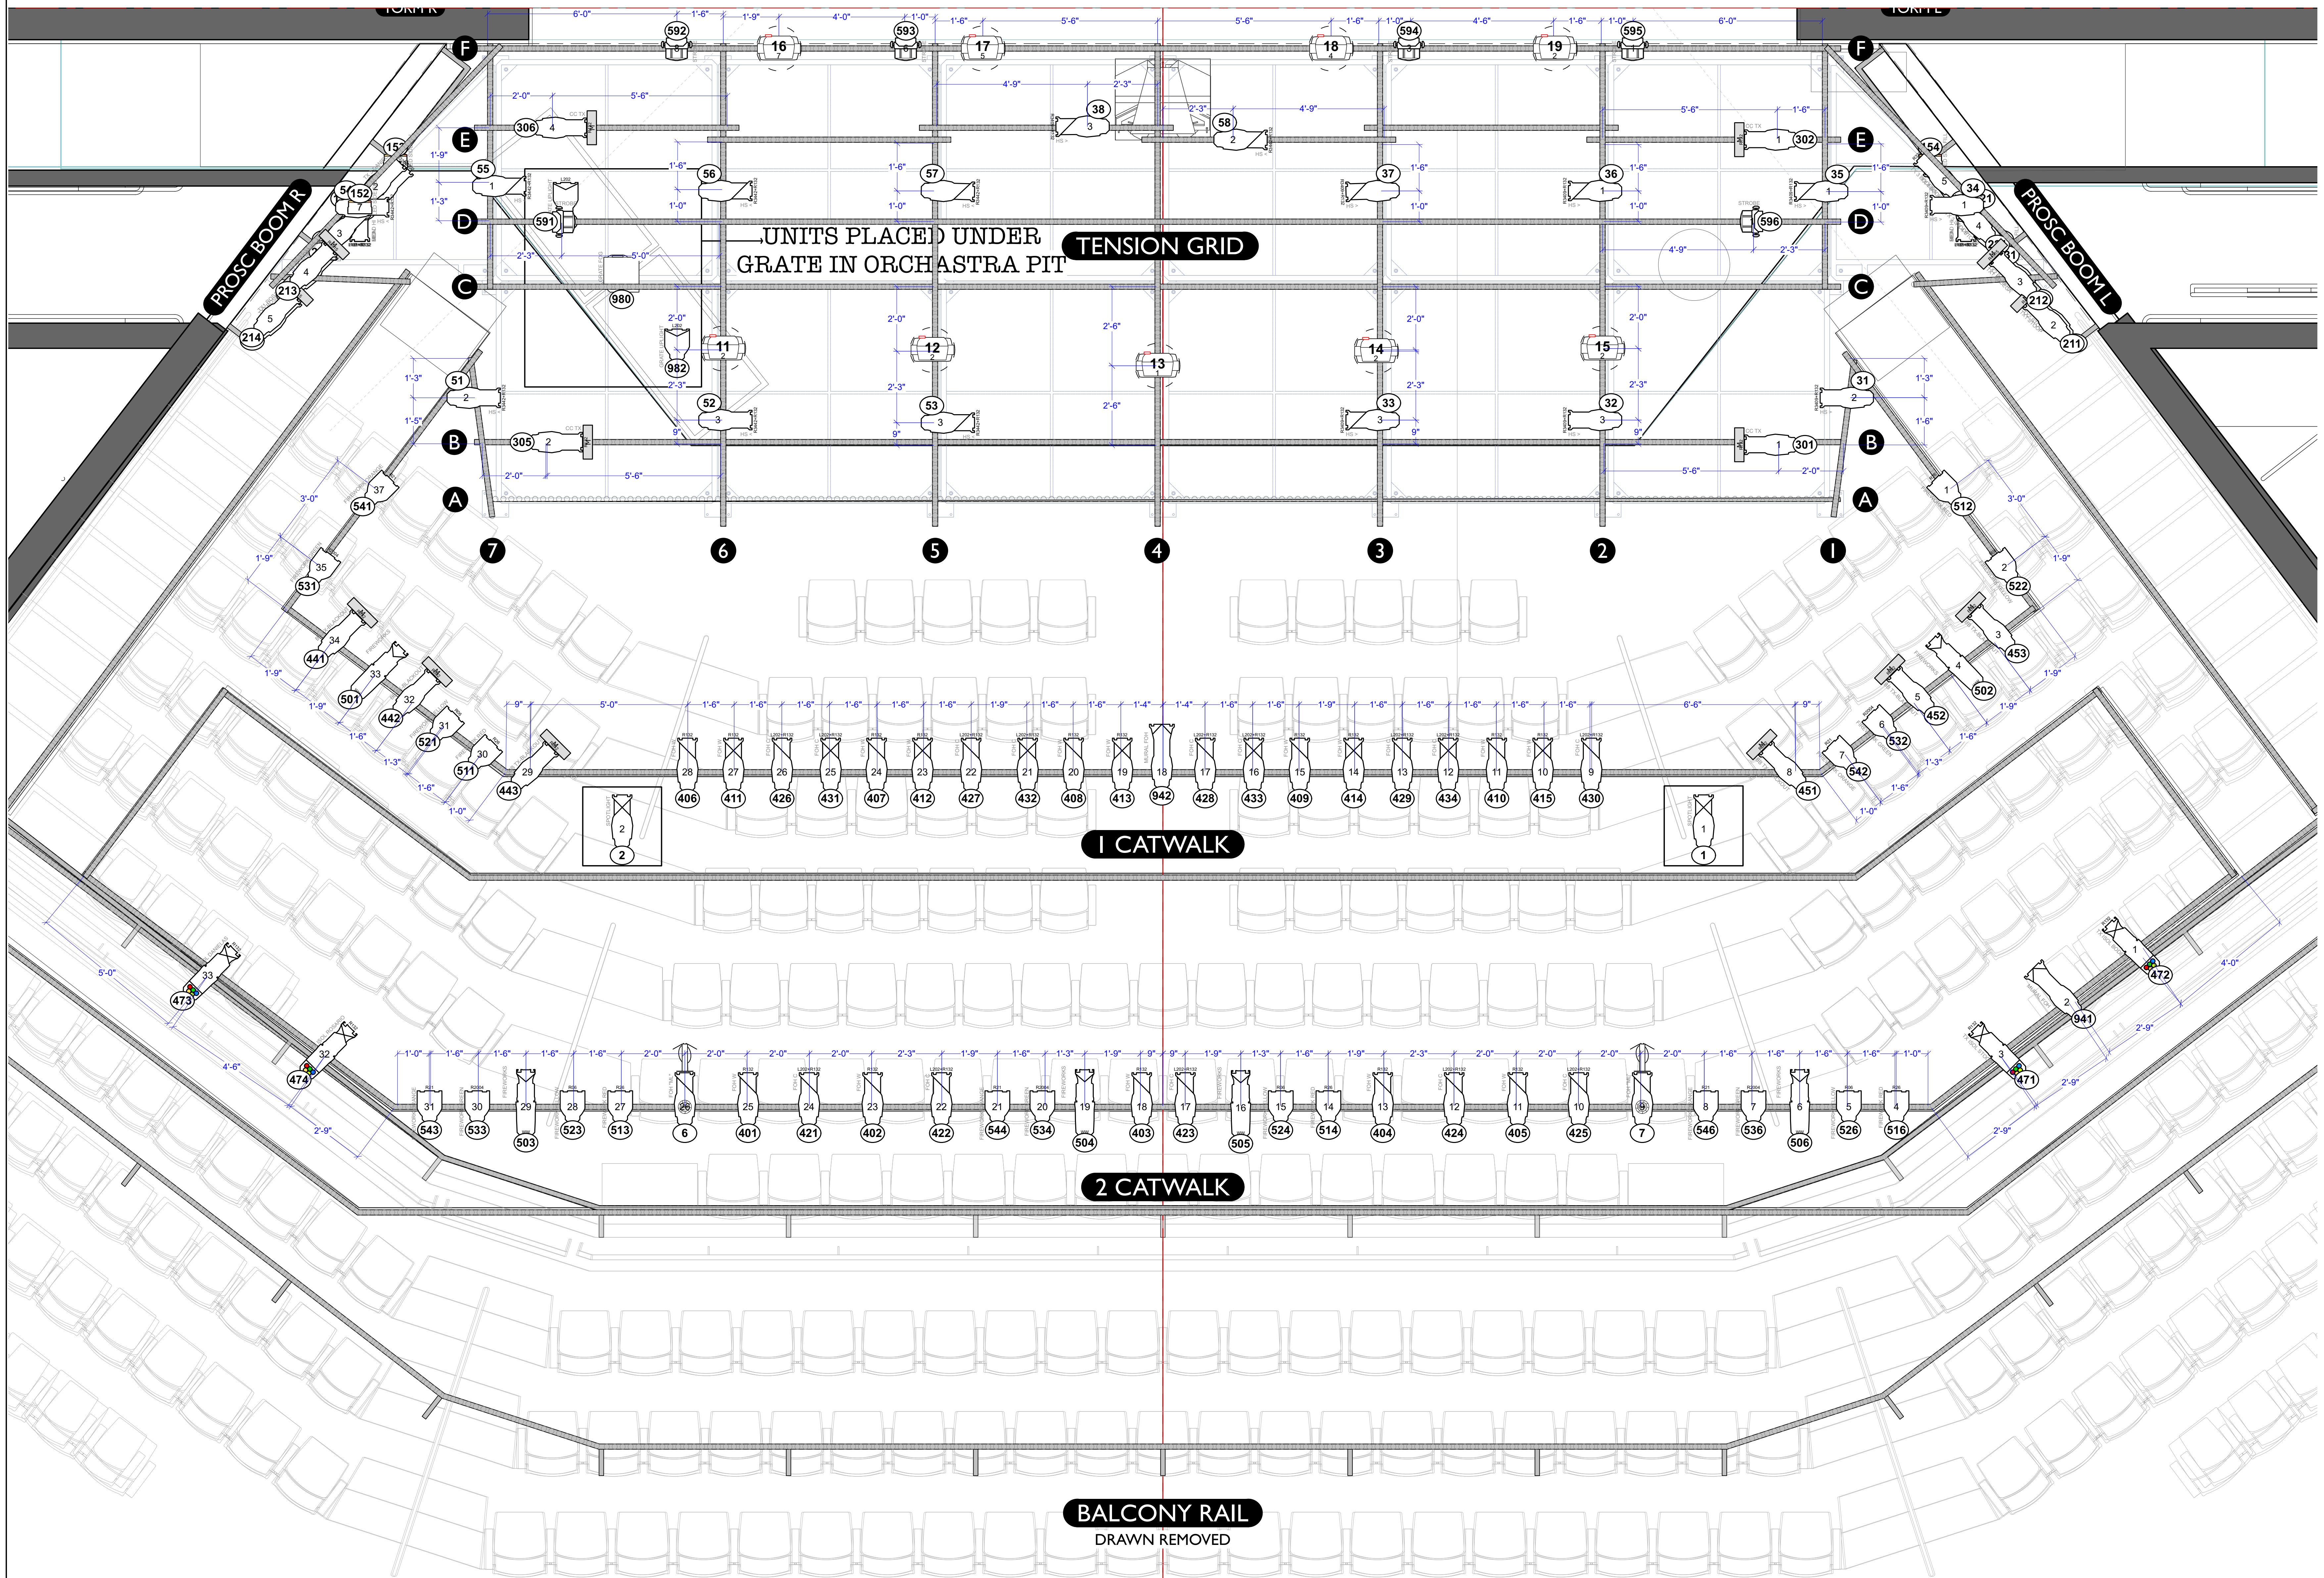

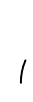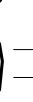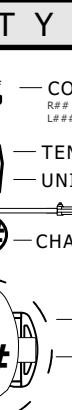Symbol Key	
	Practical @40w
	USITT PAR MR-16 Birdie-MFL @50 W
	ETC Source 4 36deg @575 W
	ETC Source 4 PAR WFL @575 W
	ETC Source 4 19deg @575 W
	ETC Source 4 26deg @575 W
	NSI Colortran Far Cyc 1 Cell @2 W
	Selecon Aurora Cyc 3 @0 W
	Sixpar 200 @0 W
	Chauvet Ovation E-910 FC 36 Degree @240 W
	High End DataFlash AF 1000 @1000W
	Robe Robin BMFL Spot @2000 W
	ETC Source 4 50deg @575 W
	ETC Source 4 70deg @575 W
	Martin MAC Aura PXL @500 W
	Chauvet Ovation E-260 WW 50 Degree @221 W
	Chauvet Ovation E-910 FC 26 Degree @240 W
TYPICAL UNIT	
 1 - COLOR (1000-10000 + 4000) TEMPERATURE (20°-30° F) 2 - TEMPERATURE (20°-30° F) UNIT # _____ CHANNEL _____ 1 - ML UNIT # _____ 2 - ML CHANNEL _____	TOP HAT SHORT HAT HALF HAT CONCENTRIC RING BARN DOOR 750W CAP
REVISIONS	
REVISION	###/###/##
REVISION	###/###/##
REVISION	###/###/##
REVISION	###/###/##
PRELIMINARY	3/13/2025
LIGHTING DESIGN BY ALLY REICHARD ALLYREICHARDLX@GMAIL.COM (954) 826-0102 THIS DRAWING REPRESENTS VISUAL CONCEPTS AND CONSTRUCTION SUGGESTIONS ONLY. THE DESIGNER DOES NOT WARRANT OR GUARANTEE THE STRUCTURAL OR ELECTRICAL APPROPRIATENESS OF THIS DESIGN, AND WILL NOT ASSUME RESPONSIBILITY FOR VIOLATIONS INCLUDING FEDERAL, AND LOCAL PERMITS, SAFETY, AND ENVIRONMENTAL CODES. ALL RIGHTS RESERVED. NOT FOR REPRODUCTION.	
 IN THE HEIGHTS THE TONY-WINNING BEST MUSICAL	
DIRECTION	MARCOS SANTANA
SCENIC DESIGN	MILAGROS PONCE DE LEON
LIGHTING DESIGN	ALLY REICHARD
HEAD ELECTRICIAN	ALLY REICHARD
FRONT OF HOUSE	
SCALE	1/2" = 1'-0" (EXCEPT WHERE NOTED)
RINT	48" x 36"
DATE	03/03/2025
PLATE	3 OF 6

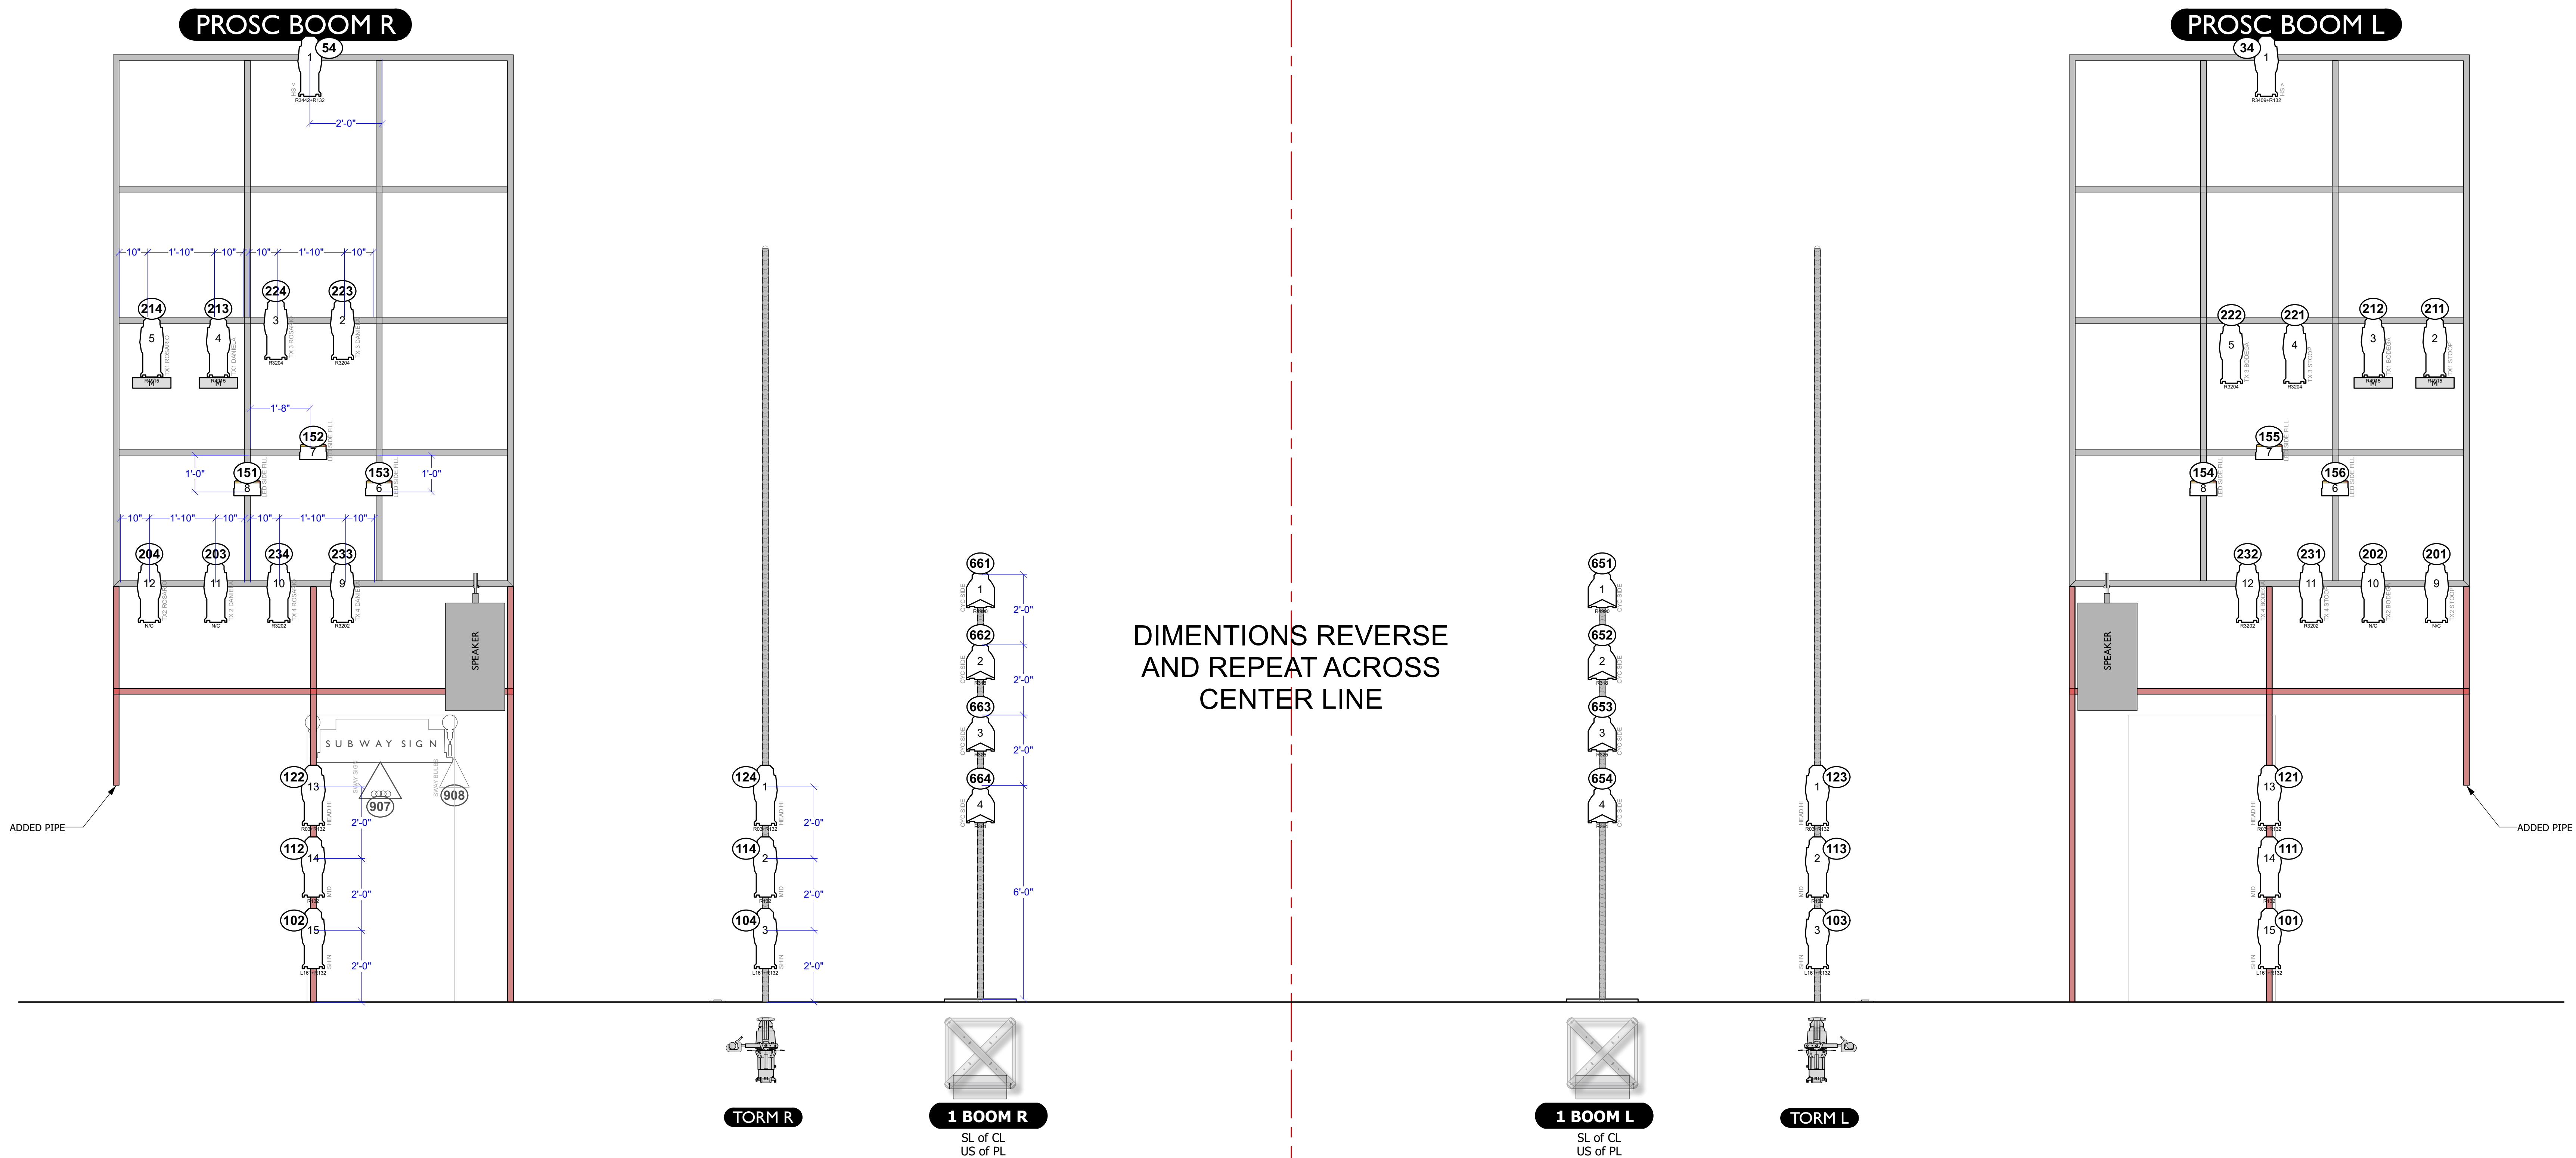

Symbol Key

- Practical @40w
- USITT PAR MR-16 Birdie-MFL @50 W
- ETC Source 4 36deg @575 W
- ETC Source 4 PAR WFL @575 W
- ETC Source 4 19deg @575 W
- ETC Source 4 26deg @575 W
- NSI Colortran Far Cyc 1 Cell @2 W
- Selecon Aurora Cyc 3 @0 W
- Sixpar 200 @0 W
- Chauvet Ovation E-910 FC 36 Degree @240 W
- High End DataFlash AF 1000 @1000W
- Robe Robin BMFL Spot @2000 W
- ETC Source 4 50deg @575 W
- ETC Source 4 70deg @575 W
- Martin MAC Aura PXL @500 W
- Chauvet Ovation E-260 WW 50 Degree @221 W
- Chauvet Ovation E-910 FC 26 Degree @240 W

TYPICAL UNIT

- COLOR
- UNIT #
- TEMPLATE
- SIDEARM
- CHANNEL
- ML UNIT #
- ML CHANNEL
- TOP HAT
- SHORT HAT
- HALF HAT
- CONCENTRIC RING
- BARR DOOR
- 750W CAP

REVISIONS

REVISION	DATE
REVISION	
REVISION	
REVISION	
PRELIMINARY	3/13/2025

LIGHTING DESIGN
BY
ALLY REICHARD
ALLYREICHARDLX@GMAIL.COM
(954) 826-9102

THIS DRAWING REPRESENTS VISUAL CONCEPTS AND CONSTRUCTION SUGGESTIONS ONLY. THE DESIGNER IS NOT RESPONSIBLE FOR THE STRUCTURAL OR ELECTRICAL APPROPRIATENESS OF THIS DESIGN, AND WILL NOT ASSUME RESPONSIBILITY FOR IMPROPER ENGINEERING, CONSTRUCTION, HANDLING, OR USE. ALL MATERIALS AND CONSTRUCTION MUST COMPLY WITH THE MOST STRINGENT APPLICABLE FEDERAL AND LOCAL FIRE, SAFETY, AND ENVIRONMENTAL CODES. ALL RIGHTS RESERVED. NOT FOR REDISTRIBUTION.


IN THE HEIGHTS
THE TONY WINNING BEST MUSICAL


DIRECTION: MARCOS SANTANA
SCENIC DESIGN: MILAGROS PONCE DE LEON
ASST. LIGHTING DESIGN: HEAD ELECTRICIAN

SIDELIGHT

SCALE	1/2" = 1'-0"	PLATE
PRINT	48" x 36"	4 OF 6
DATE	03/05/2025	

VECTORWORKS EDUCATIONAL VERSION

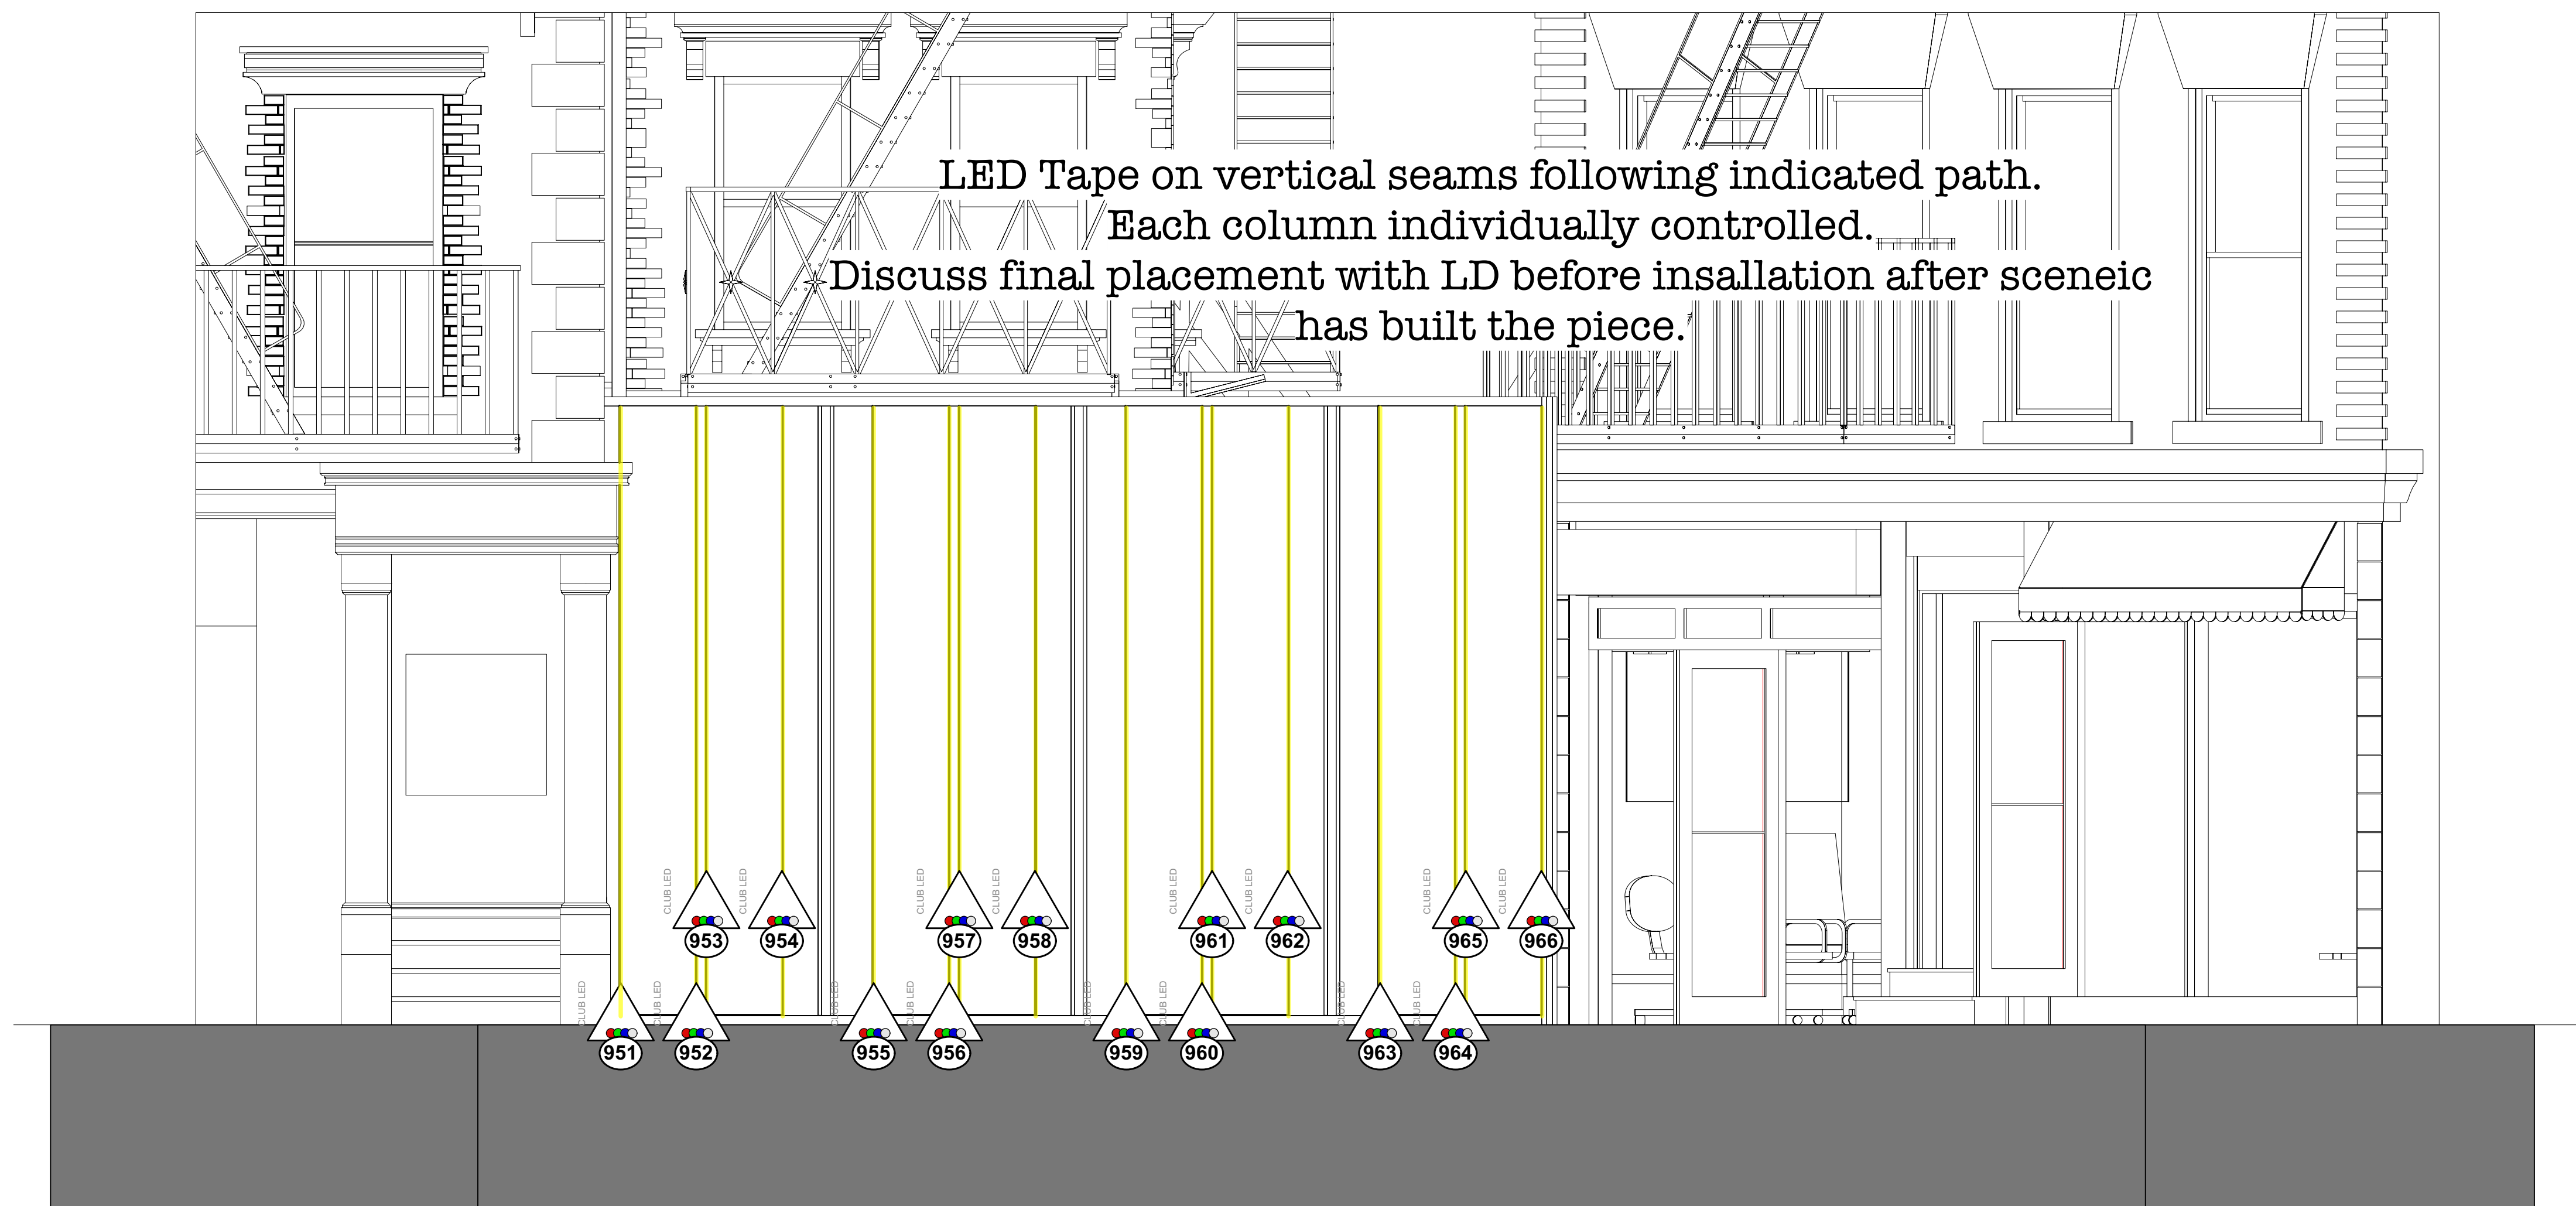

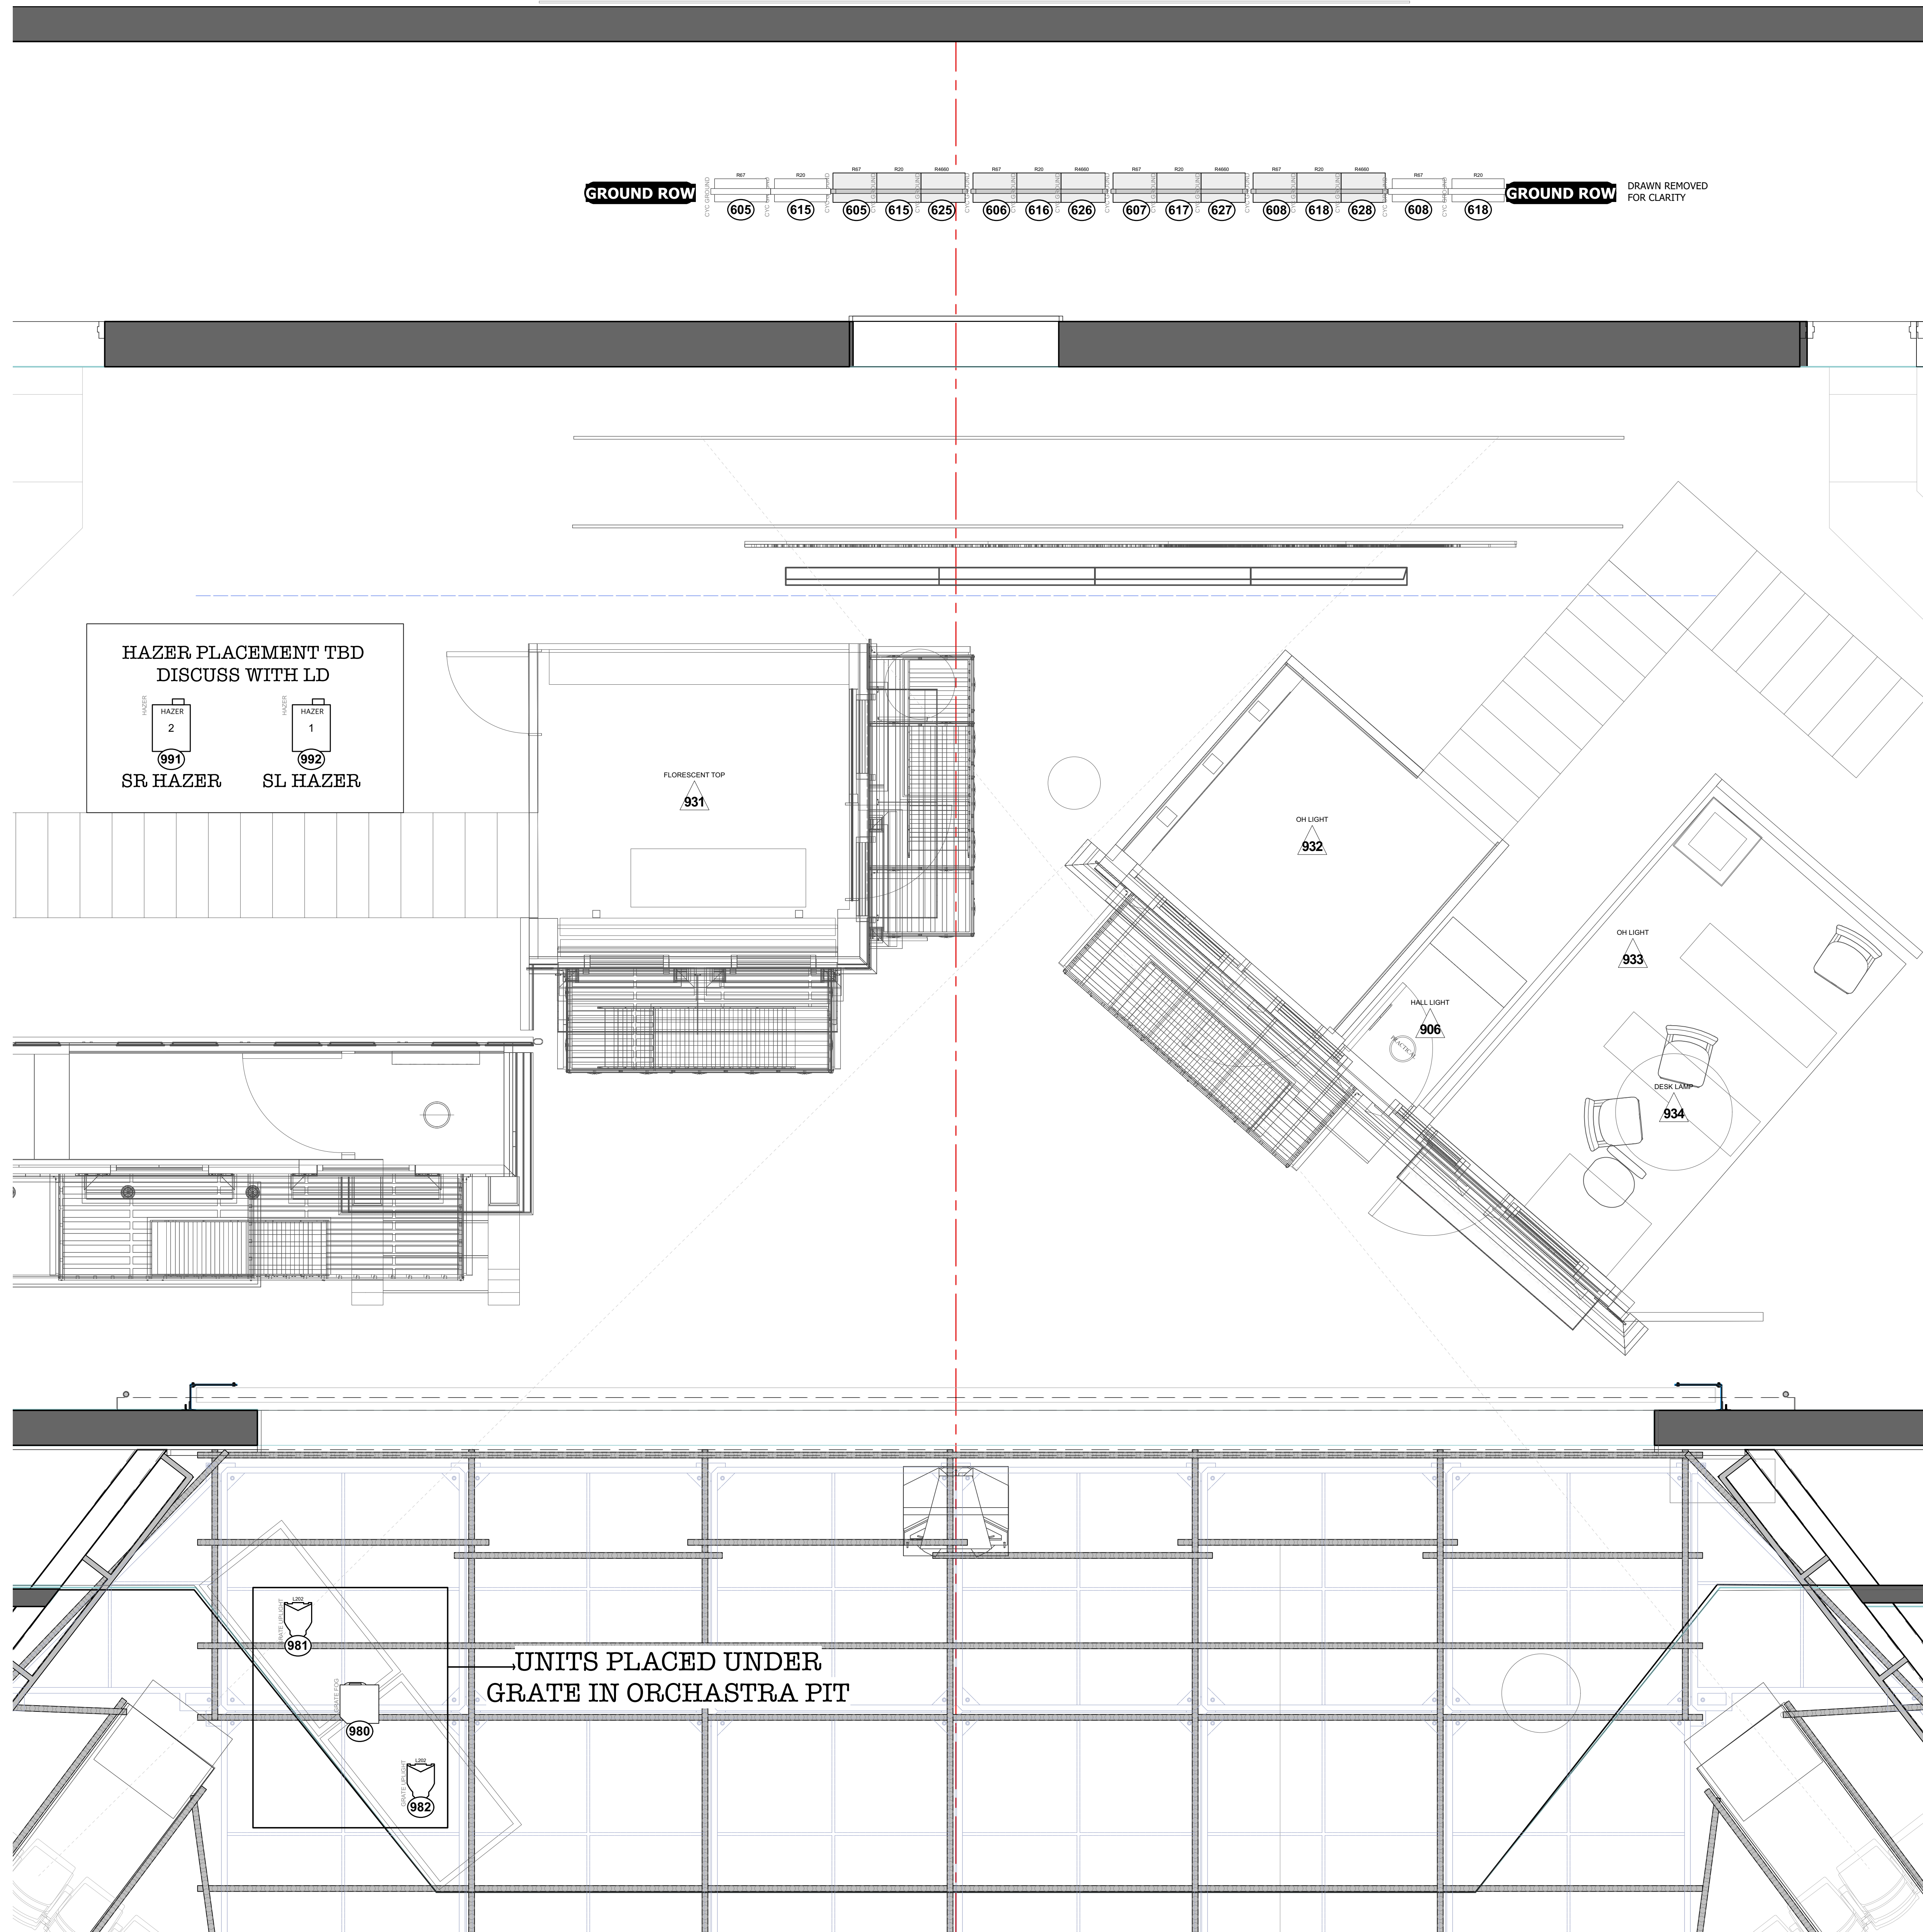

Symbol Key

- Practical @40w
- USITT PAR MR-16 Birdie-MFL @50 W
- ETC Source 4 36deg @575 W
- ETC Source 4 PAR WFL @575 W
- ETC Source 4 19deg @575 W
- ETC Source 4 26deg @575 W
- NSI Colortran Far Cyc 1 Cell @2 W
- Selecon Aurora Cyc 3 @0 W
- Sixpar 200 @0 W
- Chauvet Ovation E-910 FC 36 Degree @240 W
- High End DataFlash AF 1000 @1000W
- Robe Robin BMFL Spot @2000 W
- ETC Source 4 50deg @575 W
- ETC Source 4 70deg @575 W
- Martin MAC Aura PXL @500 W
- Chauvet Ovation E-260 WW 50 Degree @221 W
- Chauvet Ovation E-910 FC 26 Degree @240 W

TYPICAL UNIT

- COLOR
- UNIT #
- TEMPLATE
- SIDEARM
- CHANNEL
- TOP HAT
- SHORT HAT
- HALF HAT
- CONCENTRIC RING
- BARR DOOR
- 750W CAP

REVISIONS

REVISION	DATE
REVISION	##/##/##
REVISION	##/##/##
REVISION	##/##/##
REVISION	##/##/##
PRELIMINARY	3/13/2025

LIGHTING DESIGN

BY ALLY REICHARD

ALLYREICHARDX@GMAIL.COM
(954) 826-9102

THIS DRAWING REPRESENTS VISUAL CONCEPTS AND CONSTRUCTION SUGGESTIONS ONLY. THE DESIGNER IS NOT RESPONSIBLE FOR THE STRUCTURAL OR ELECTRICAL APPROPRIATENESS OF THIS DESIGN, AND WILL NOT ASSUME RESPONSIBILITY FOR OVERSIGHTS, ENGINEERING, CONSTRUCTION, HANDLING, OR USE. ALL MATERIALS AND CONSTRUCTION MUST COMPLY WITH THE MOST STRINGENT APPLICABLE FEDERAL AND LOCAL FIRE, SAFETY, AND ENVIRONMENTAL CODES.

ALL RIGHTS RESERVED. NOT FOR REPRODUCTION.



DIRECTION MARCOS SANTANA
SCENIC DESIGN MILAGROS PONCE DE LEON
ASST. LIGHTING DESIGN
HEAD ELECTRICIAN

DECK & INTERNAL ROOMS

SCALE	1/2" = 1'-0"	PLATE
PRINT	48" x 36"	6 OF 6
DATE	03/05/2025	
DRAWN BY	ADD	