

FIRST ADDITION TO OAKWOOD HILLS ESTATES AMENDED PLAT

LEGEND

Standard symbols that may appear on this drawing



- Centerline of Road
- R-C-W Line
- Property Line
- Setbacks
- Old Lot Line
- Found Monument
- Set Monument
- No Found or Set Monument
- Class of Survey: Suburban





DRAWING DATE:	12/02/16
REVISIONS:	
DRAWN BY:	GFH
SCALE:	1" = 60'
PROJECT #:	MC 16-138
SHEET:	2 OF 2
FIELD BOOK:	BK288 PG 7
MO LSC NO:	2011027104

FIRST ADDITION TO OAKWOOD HILLS ESTATES AMENDED PLAT
Sections 31 and 32, Township 39 North, Range 16 West, Camden County, MO

MILLER COMPANIES
Engineering • Land Surveying • Environmental Services
P.O. BOX 282, OSAAGE BEACH, MO 65065
Eng. (573) 348-9799, Fax (573) 348-2604
www.millercompanies.com

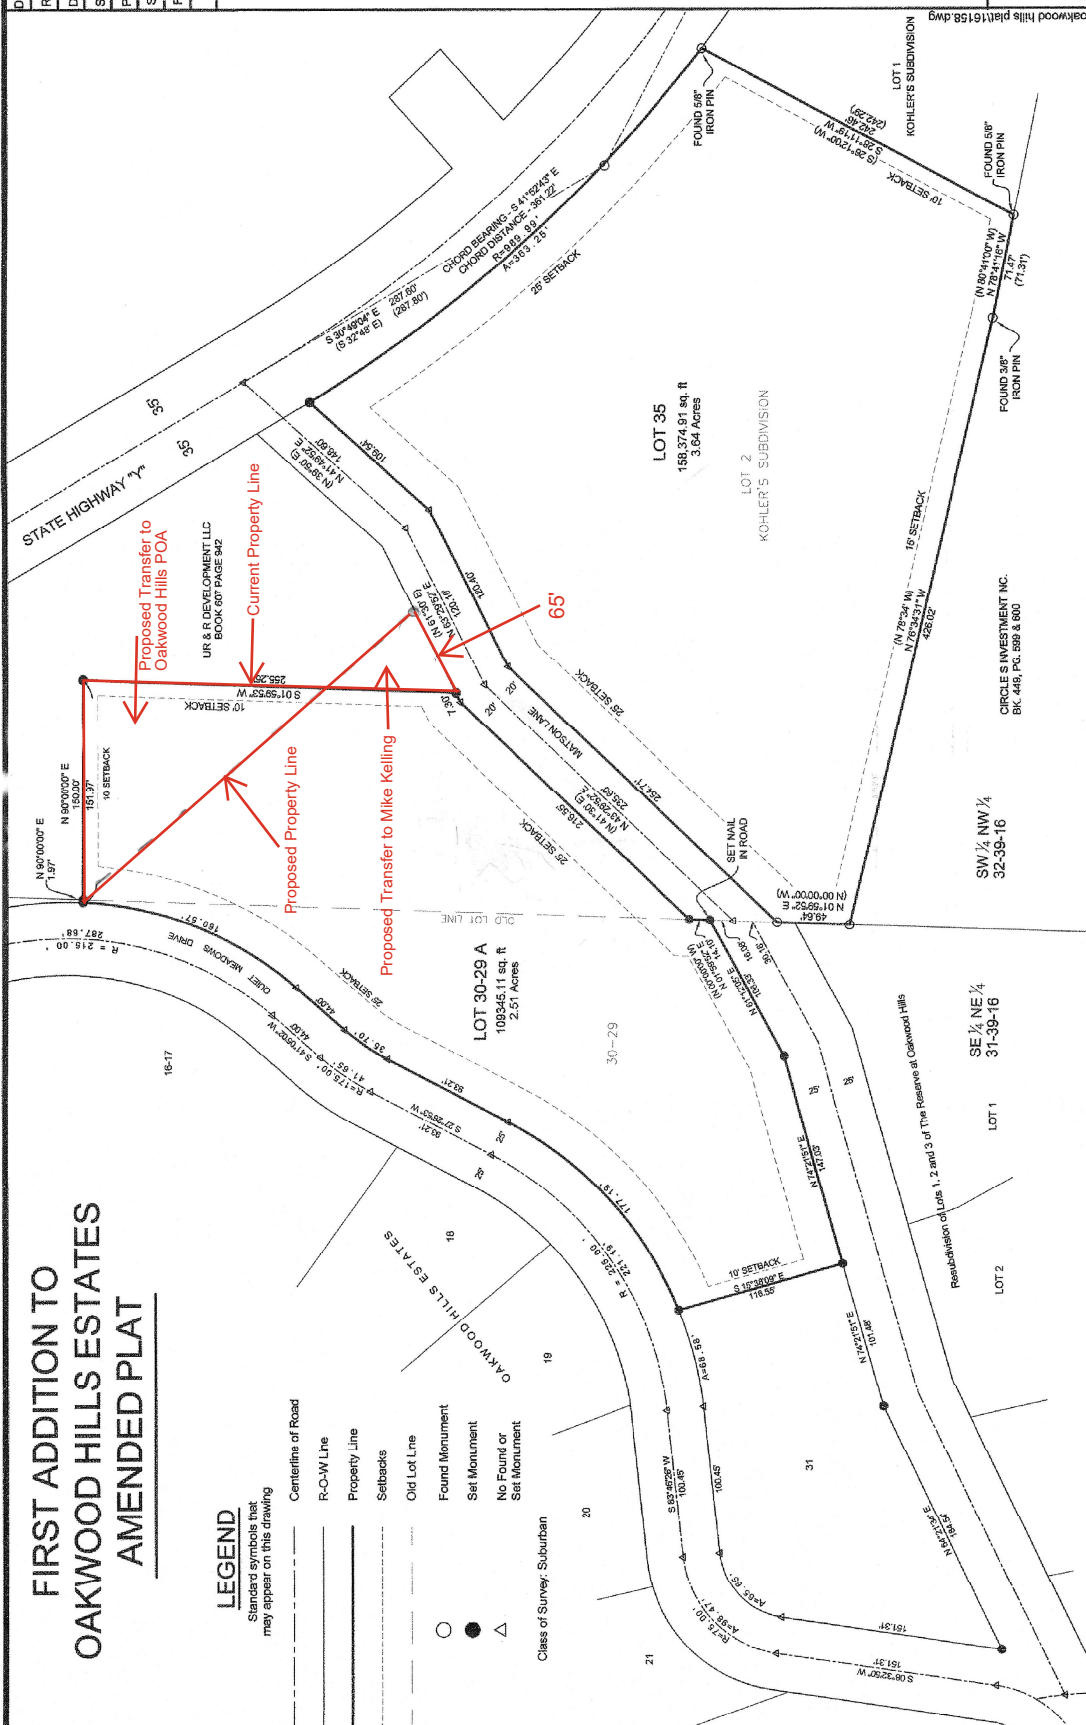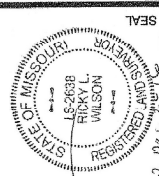

Note:
1. Bearings and Distances in parenthesis are from recorded deeds (and/or plat).
2. All monuments set and found are 1/2" Iron Pins, unless otherwise noted.

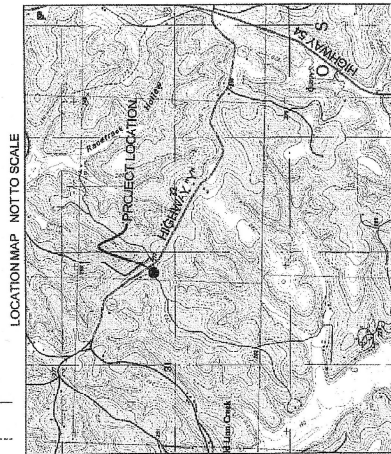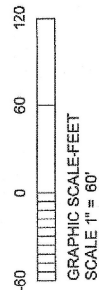

FILE LOCATION: M10 D:\Projects\land\entire\subdivision of oakwood hills plat16158.dwg
Rick L. Wilson
MO. REG. NO. L.S. 2638