

16 Station Playcourt - Station List

Station #	Name	Icon	Boards	Board Shape(s)	Pole Qty	Pole Size	Inches Above Ground	Inches Below Ground
1	Straight Away		1	Kite	1	12' 10"	122"	32"
2	Any		1	Half-Round	1	12' 10"	122"	32"
3	Either		1	3-Panel	1	12' 10"	122"	32"
4	Double Bank Down		1	Fan Forward	1	11' 6"	106"	32"
			1	Square Slide-Down				
5	Wrap Around - Left		1	Large Curve	2	12' 10"	122"	32"
6	Wrap Around - Right		1	Large Curve	2	12' 10"	122"	32"
7	Bank Back - Left		1	Rectangle	1	12' 10"	122"	32"
			1	Square-capped	1	11' 0"	100"	32"
8	Bank Back - Right		1	Rectangle	1	12' 10"	122"	32"
			1	Square-capped	1	11' 0"	100"	32"
9	Ricochet Small - Right		1	Flap Upper Right	2	12' 10"	122"	32"
10	Ricochet Large - Left		1	Flap Upper Left	2	12' 10"	122"	32"
11	Carom - Left		1	Box	2	12' 10"	122"	32"
12	Carom - Right		1	Box	2	12' 10"	122"	32"
13	Roll Back		1	Fan Back	1	11' 6"	106"	32"
14	Chute		1	Square-capped	1	11' 0"	100"	32"
			1	Rectangle	1	11' 10"	110"	32"
15	Double Glance		1	Kite	1	12' 10"	122"	32"
			1	Rectangle	1	11' 6"	106"	32"
			1	Square-capped	1	7' 0"	64"	20"
16	Black Hole		1	Kite	1	12' 10"	122"	32"
			1	Kite	1	12' 10"	122"	32"
			1	Square-capped	1	7' 0"	64"	20"

16 Station Playcourt - Layout Options


<i>Board Shape(s)</i>	<i>Board Qty.</i>
3-Panel	1
Box	2
Fan Back	1
Fan Forward	1
Flap Upper Left	1
Flap Upper Right	1
Half-Round	1
Kite	4
Large Curve	2
Rectangle	4
Square Slide-Down	1
Square-capped	5
Grand Total	24

<i>Pole Size</i>	<i>Pole Qty.</i>
11' 0"	3
11' 10"	1
11' 6"	3
12' 10"	20
7' 0"	2
Grand Total	29


3 inch square structural tubing, 3/16ths of an inch wall thickness.
[also called "carbon steel boxed tubing, welded seam"]


Note: This is our standard station selection sequence for this layout.
Colors and sequence may vary, and can be tailored to your specific location and community.




Station #	Name	Icon	Boards	Board Shape(s)	Pole Qty	Pole Size	Inches Above Ground	Inches Below Ground
1	Straight Away		1	Kite	1	12' 10"	122"	32"


Installation Notes

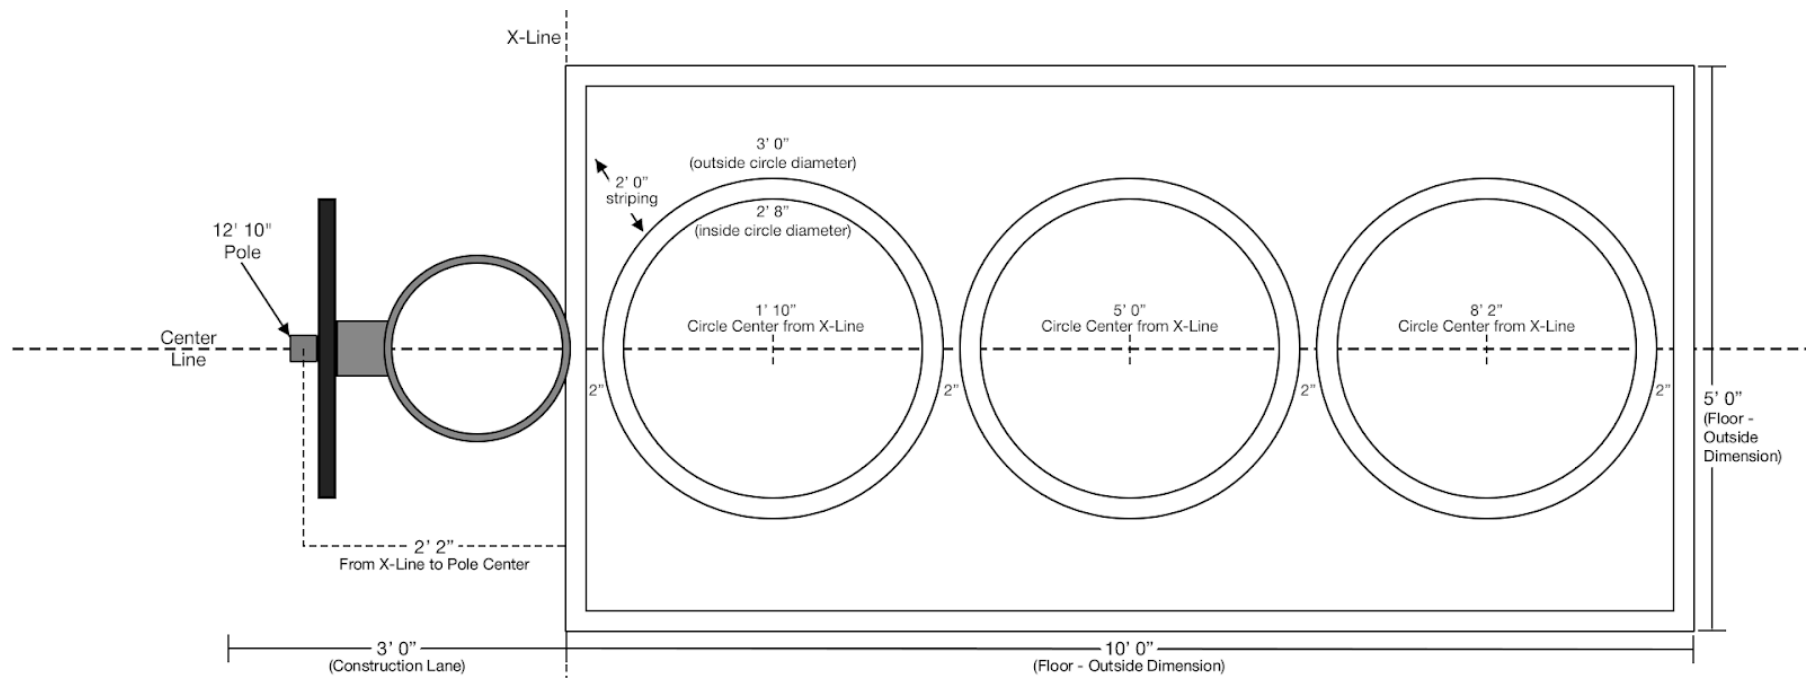


Station #	Name	Icon	Boards	Board Shape(s)	Pole Qty	Pole Size	Inches Above Ground	Inches Below Ground
2	Any		1	Half-Round	1	12' 10"	122"	32"


Installation Notes

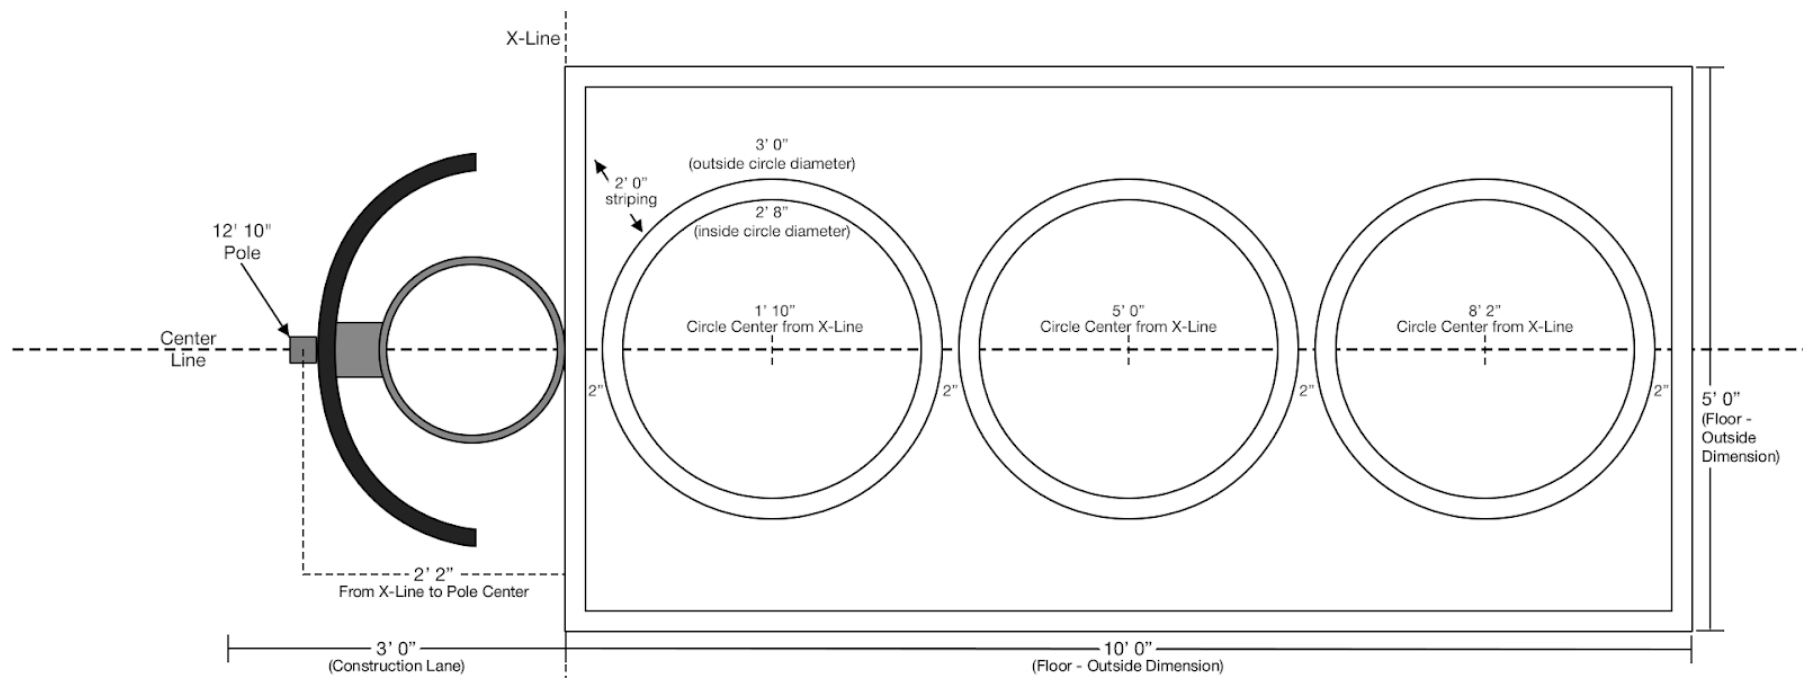

Station #	Name	Icon	Boards	Board Shape(s)	Pole Qty	Pole Size	Inches Above Ground	Inches Below Ground
3	Either		1	3-Panel	1	12' 10"	122"	32"


Installation Notes

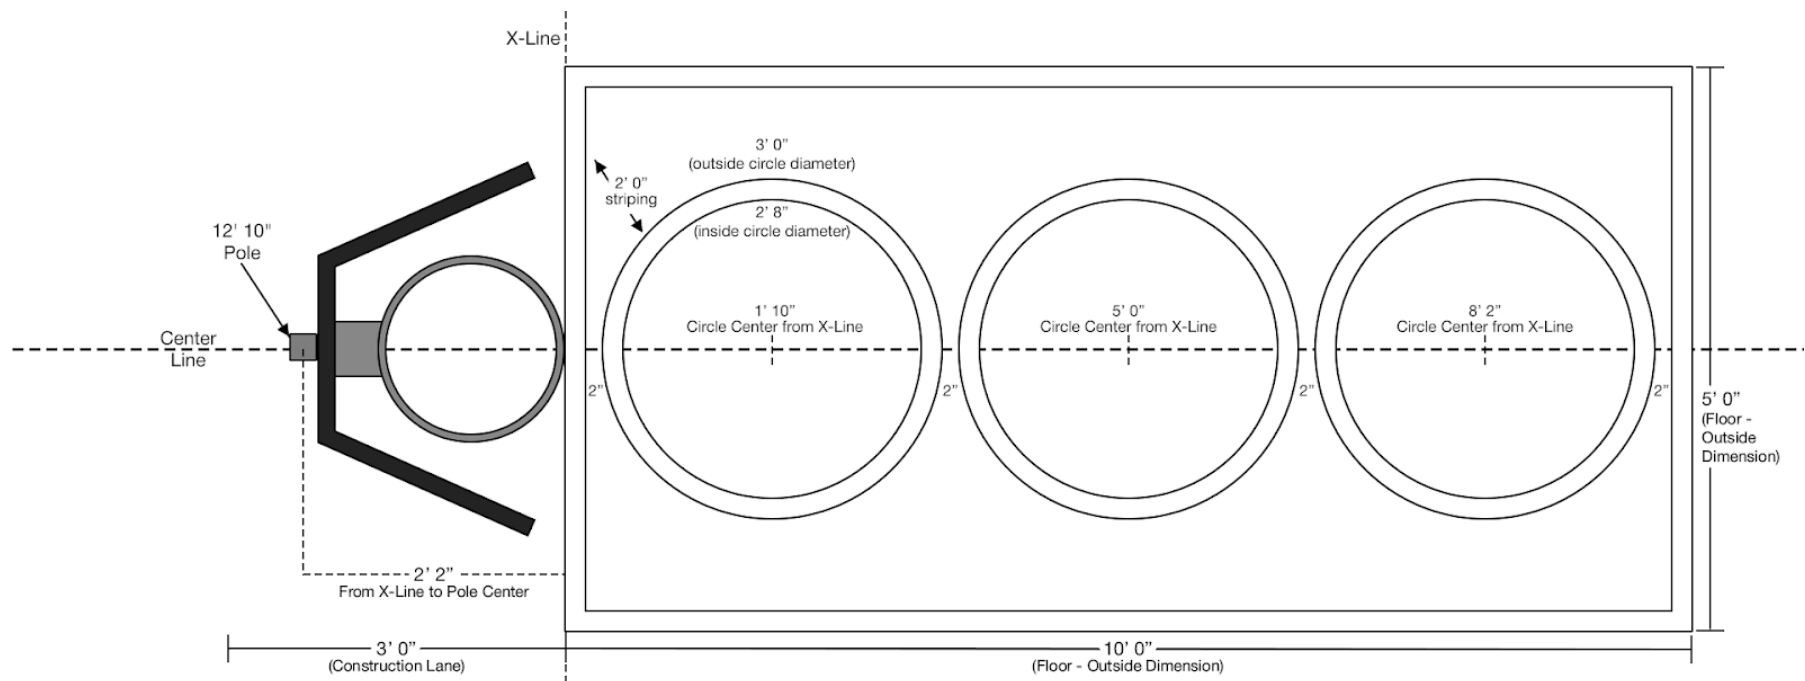


Station #	Name	Icon	Boards	Board Shape(s)	Pole Qty	Pole Size	Inches Above Ground	Inches Below Ground
4	Double Bank Down		1	Fan Forward	1	11' 6"	106"	32"
			1	Square Slide-Down				

Installation Notes

- Square Slide Down should be mounted so that the rim is 5' from Playcourt Surface.

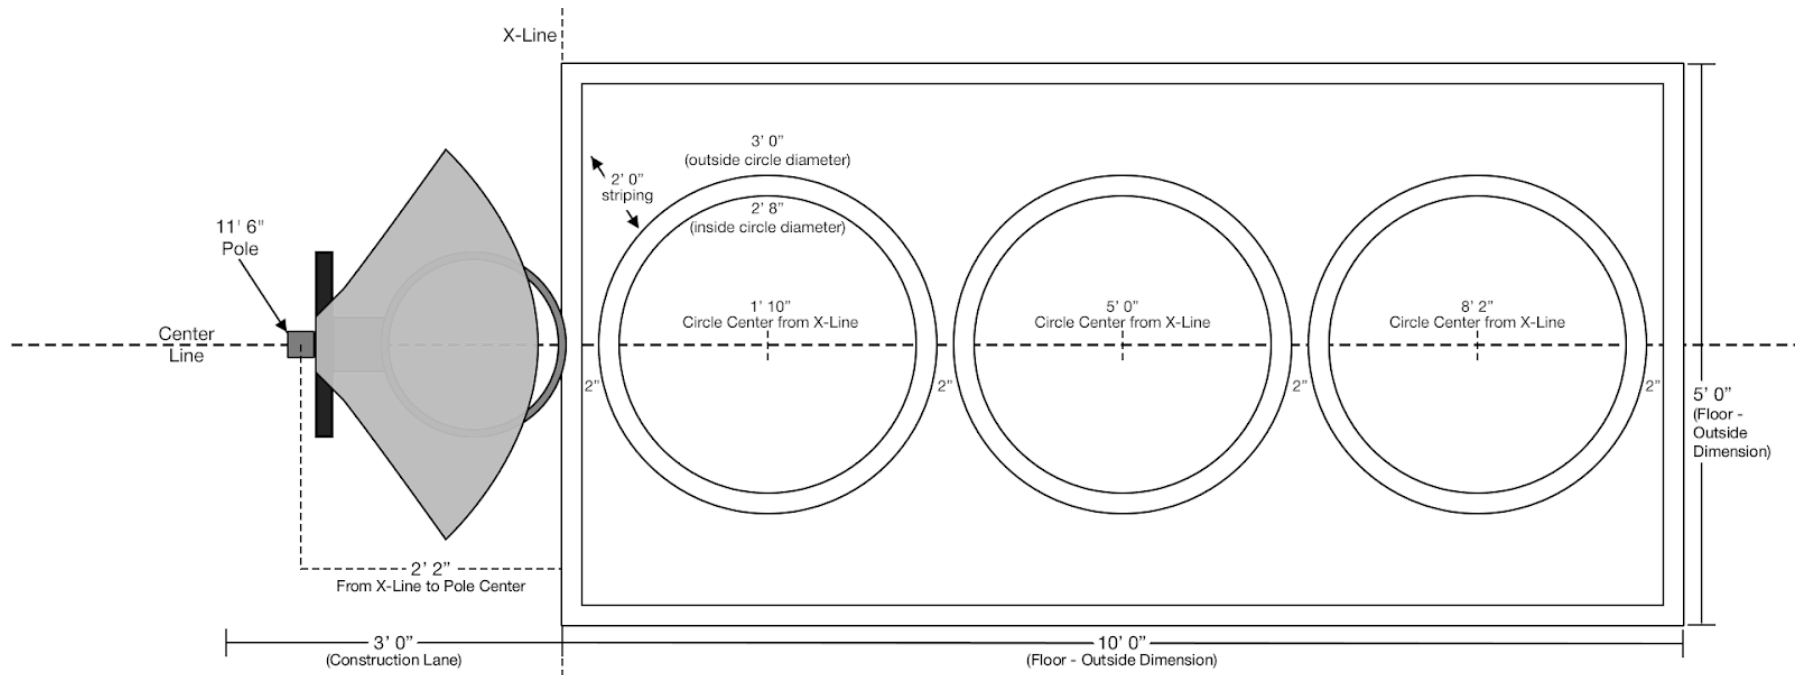


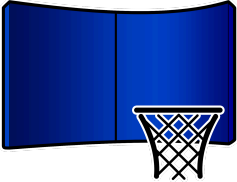
Station #	Name	Icon	Boards	Board Shape(s)	Pole Qty	Pole Size	Inches Above Ground	Inches Below Ground
5	Wrap Around - Left		1	Large Curve	2	12' 10"	122"	32"

Installation Notes

IMPORTANT!!! DO NOT FINALIZE POLE INSTALLATION UNTIL BOARDS ARE ON SITE.

- Variations in manufacturing can shift pole position slightly. Be sure to measure boards at job site prior to pole installation.
- Adhesive stripe will be provided. Attach stripe so it lines up vertically on board with center line of floor.

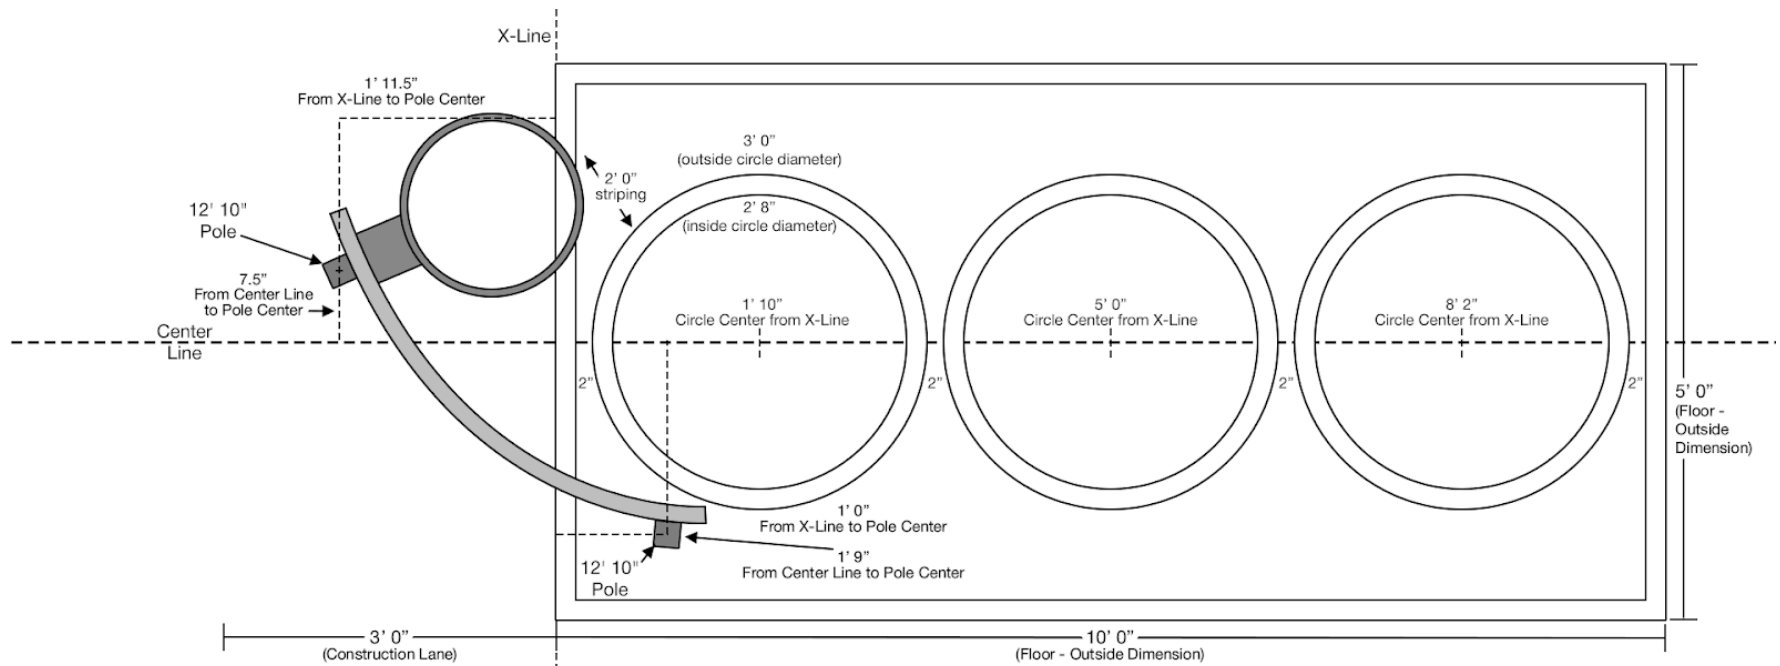


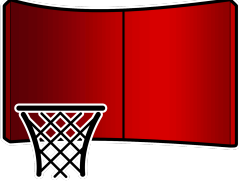
Station #	Name	Icon	Boards	Board Shape(s)	Pole Qty	Pole Size	Inches Above Ground	Inches Below Ground
6	Wrap Around - Right		1	Large Curve	2	12' 10"	122"	32"

Installation Notes

IMPORTANT!!! DO NOT FINALIZE POLE INSTALLATION UNTIL BOARDS ARE ON SITE.

- Variations in manufacturing can shift pole position slightly. Be sure to measure boards at job site prior to pole installation.
- Adhesive stripe will be provided. Attach stripe so it lines up vertically on board with center line of floor.

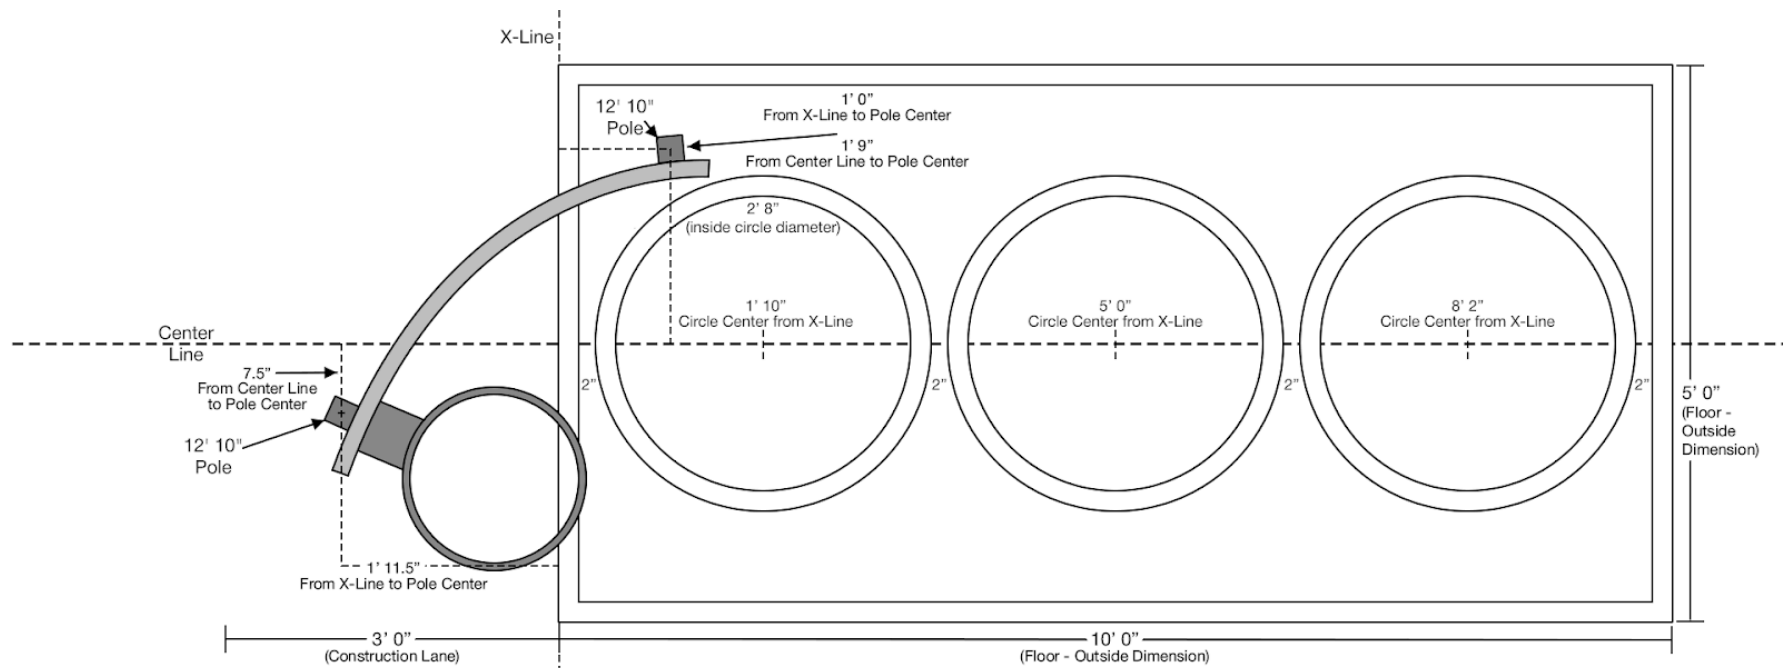


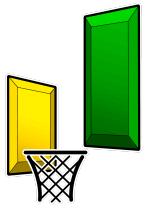
Station #	Name	Icon	Boards	Board Shape(s)	Pole Qty	Pole Size	Inches Above Ground	Inches Below Ground
7	Bank Back - Left		1	Rectangle	1	12' 10"	122"	32"
			1	Square-capped	1	11' 0"	100"	32"

Installation Notes

IMPORTANT!!! DO NOT FINALIZE POLE INSTALLATION UNTIL BOARDS ARE ON SITE.

- Variations in manufacturing can shift pole position slightly. Be sure to measure boards at job site prior to pole installation.

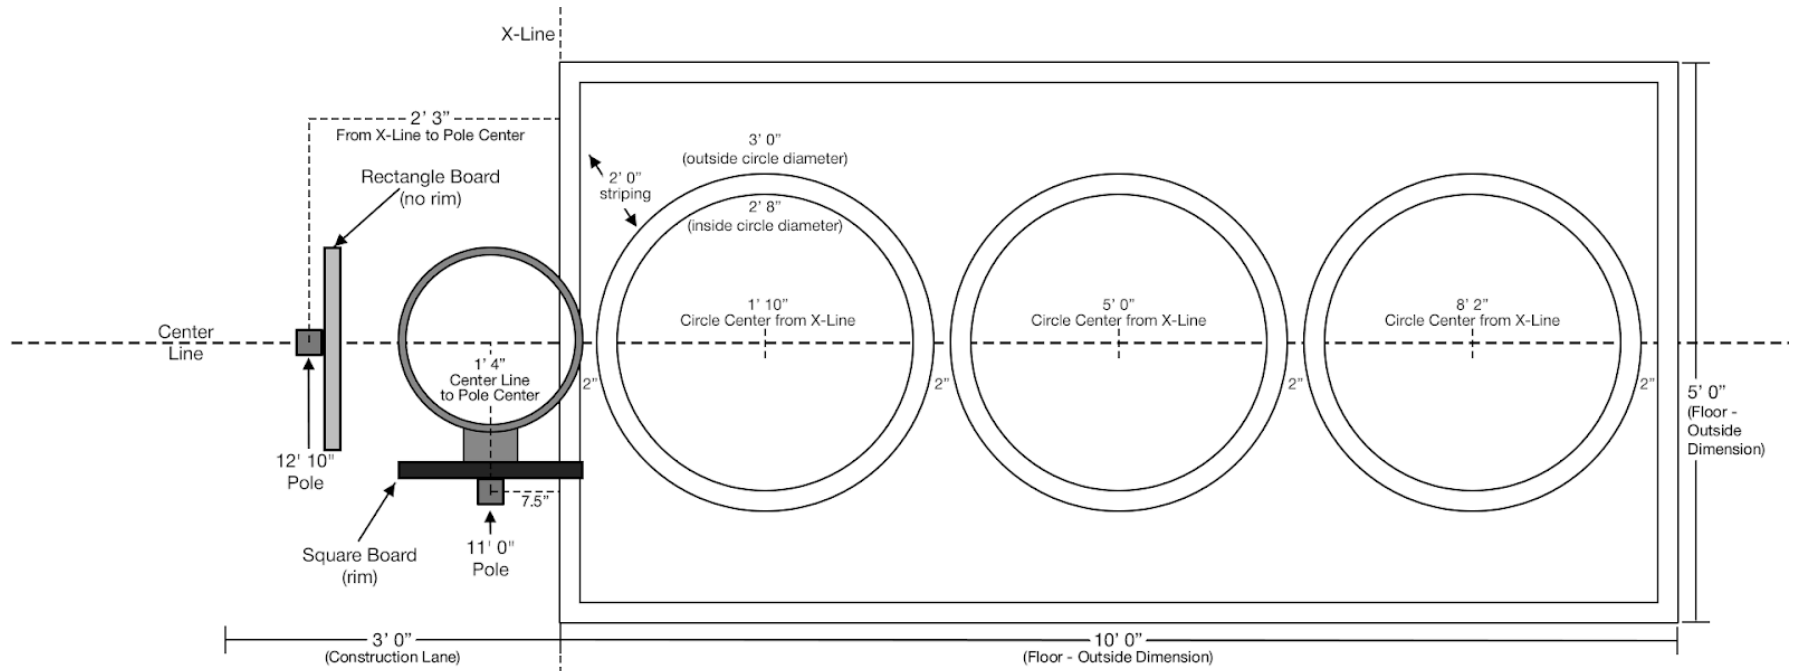


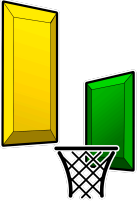
Station #	Name	Icon	Boards	Board Shape(s)	Pole Qty	Pole Size	Inches Above Ground	Inches Below Ground
8	Bank Back - Right		1	Rectangle	1	12' 10"	122"	32"
			1	Square-capped	1	11' 0"	100"	32"

Installation Notes

IMPORTANT!!! DO NOT FINALIZE POLE INSTALLATION UNTIL BOARDS ARE ON SITE.

- Variations in manufacturing can shift pole position slightly. Be sure to measure boards at job site prior to pole installation.

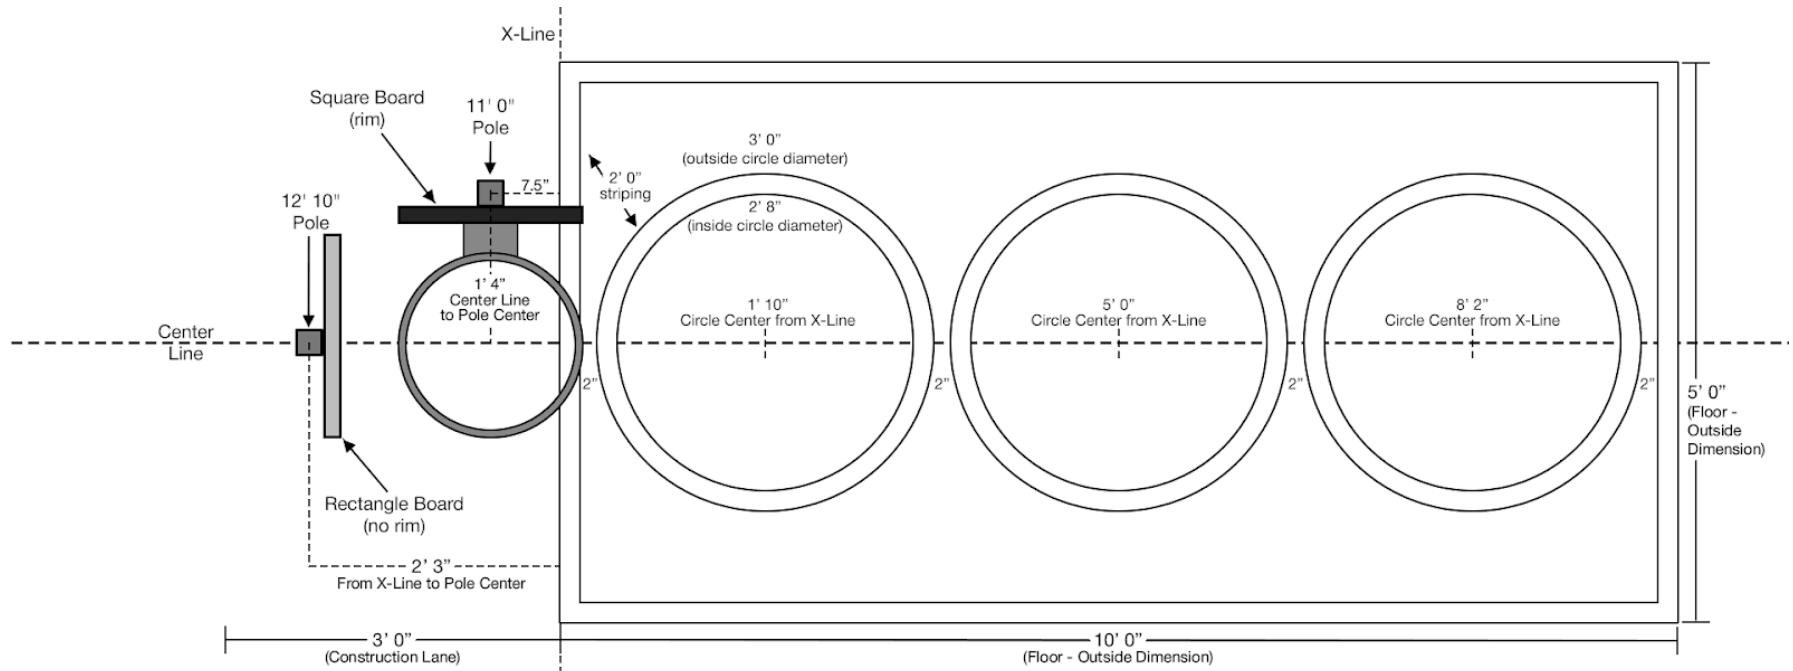



Station #	Name	Icon	Boards	Board Shape(s)	Pole Qty	Pole Size	Inches Above Ground	Inches Below Ground
9	Ricochet Small - Right		1	Flap Upper Ri	2	12' 10"	122"	32"

Installation Notes

IMPORTANT!!! DO NOT FINALIZE POLE INSTALLATION UNTIL BOARDS ARE ON SITE.

- Variations in manufacturing can shift pole position slightly. Be sure to measure boards at job site prior to pole installation.
- This board has the flap on the top right.

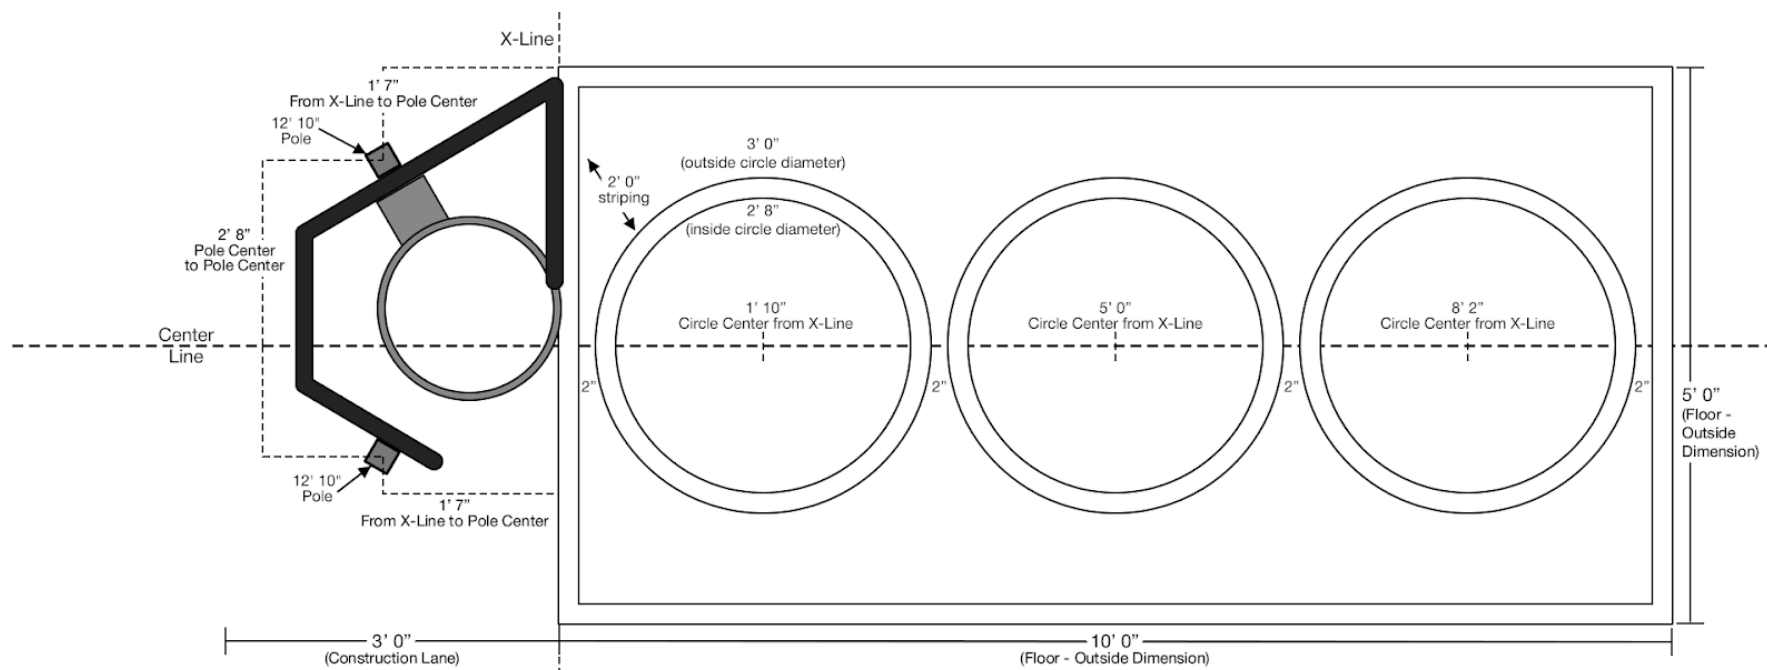


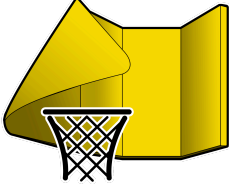
Station #	Name	Icon	Boards	Board Shape(s)	Pole Qty	Pole Size	Inches Above Ground	Inches Below Ground
10	Ricochet Large - Left		1	Flap Upper Le	2	12' 10"	122"	32"

Installation Notes

IMPORTANT!!! DO NOT FINALIZE POLE INSTALLATION UNTIL BOARDS ARE ON SITE.

- Variations in manufacturing can shift pole position slightly. Be sure to measure boards at job site prior to pole installation.
- This board has the flap on the top left.

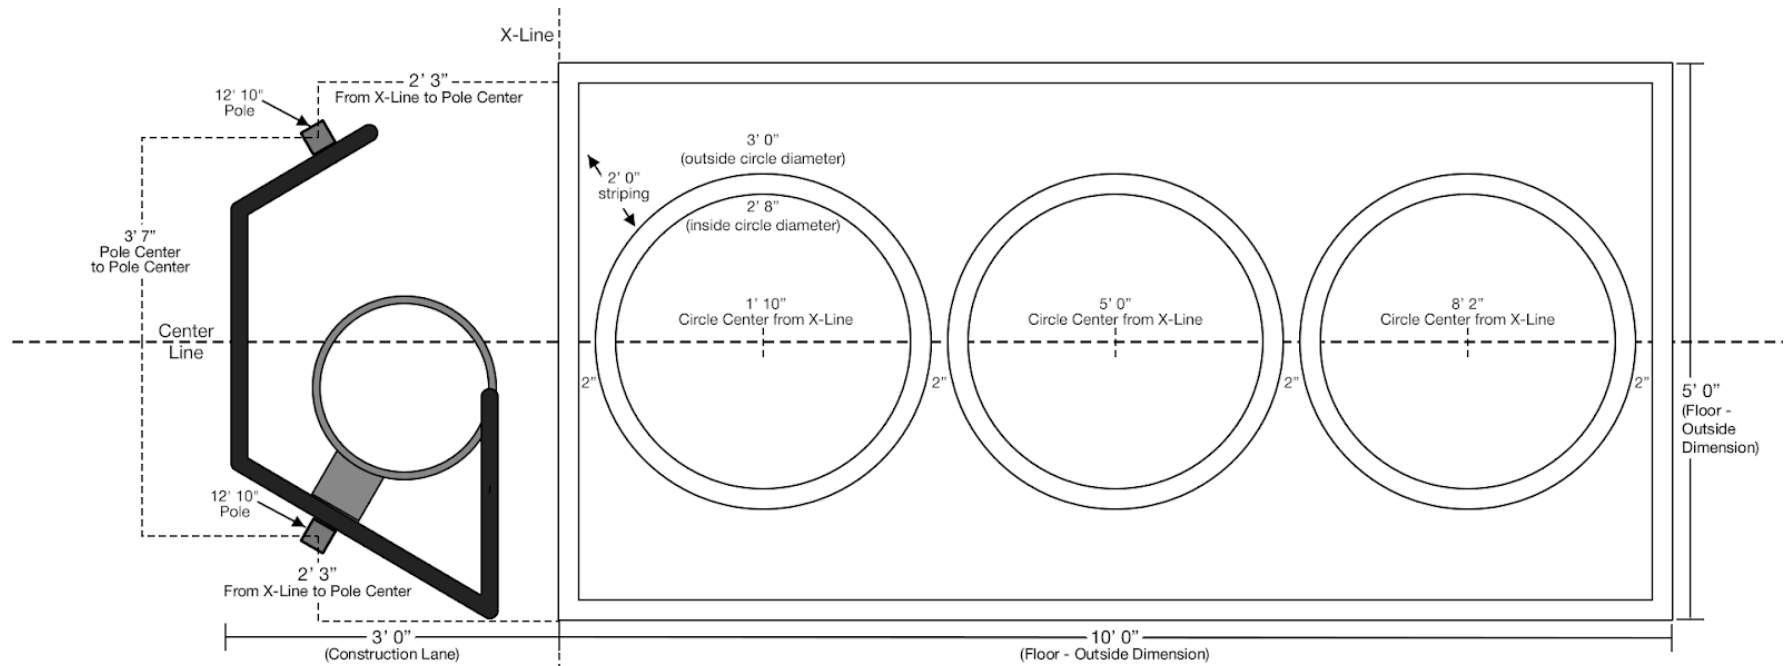


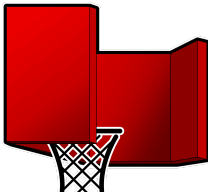
Station #	Name	Icon	Boards	Board Shape(s)	Pole Qty	Pole Size	Inches Above Ground	Inches Below Ground
11	Carom - Left		1	Box	2	12' 10"	122"	32"

Installation Notes


IMPORTANT!!! DO NOT FINALIZE POLE INSTALLATION UNTIL BOARDS ARE ON SITE.


- Variations in manufacturing can shift pole position slightly. Be sure to measure boards at job site prior to pole installation.
- Installation can be shifted towards the X-line for Playcourts with a smaller construction lane. Contact Bankshot for alternative floor plans.

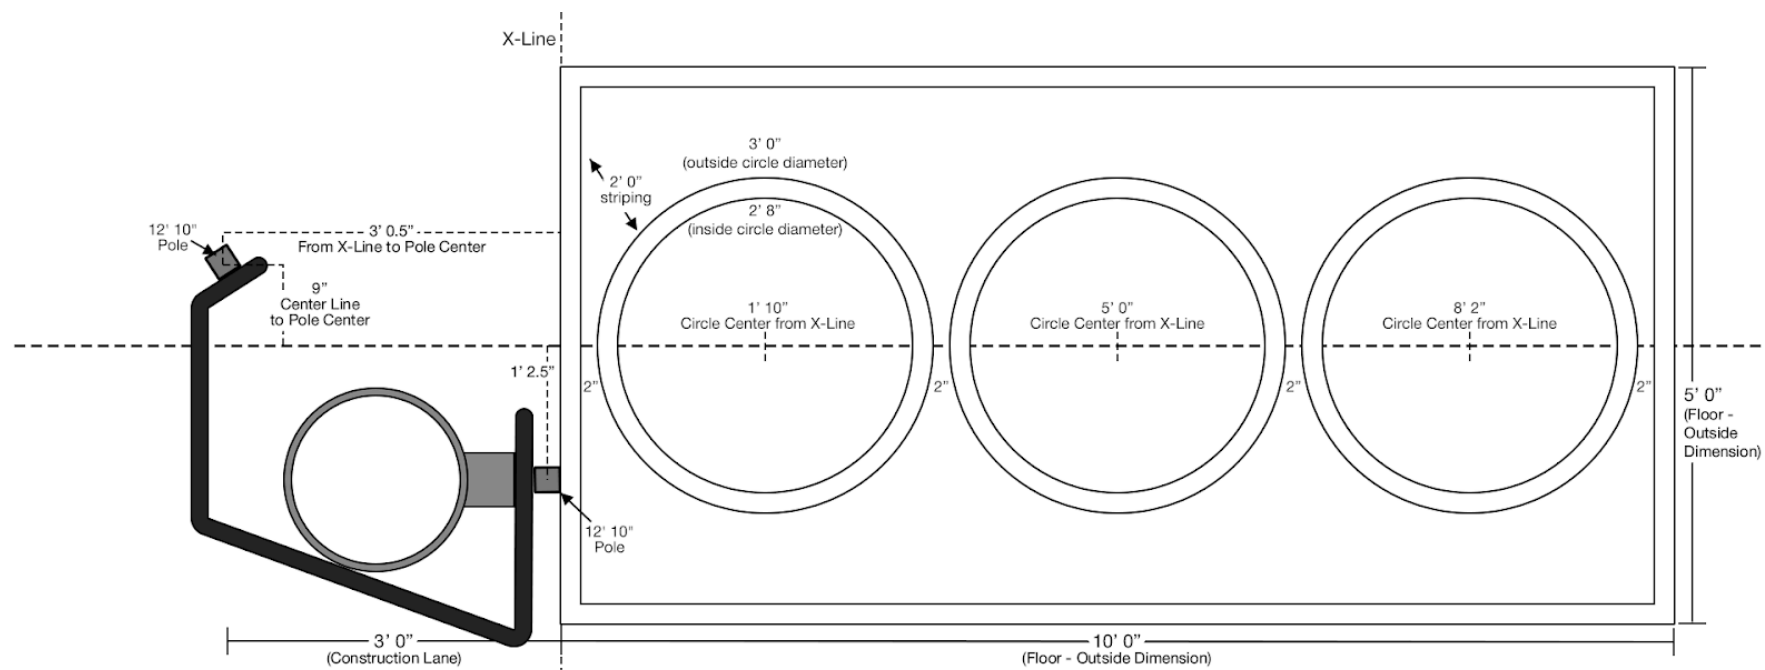

Station #	Name	Icon	Boards	Board Shape(s)	Pole Qty	Pole Size	Inches Above Ground	Inches Below Ground
13	Roll Back		1	Fan Back	1	11' 6"	106"	32"

Installation Notes

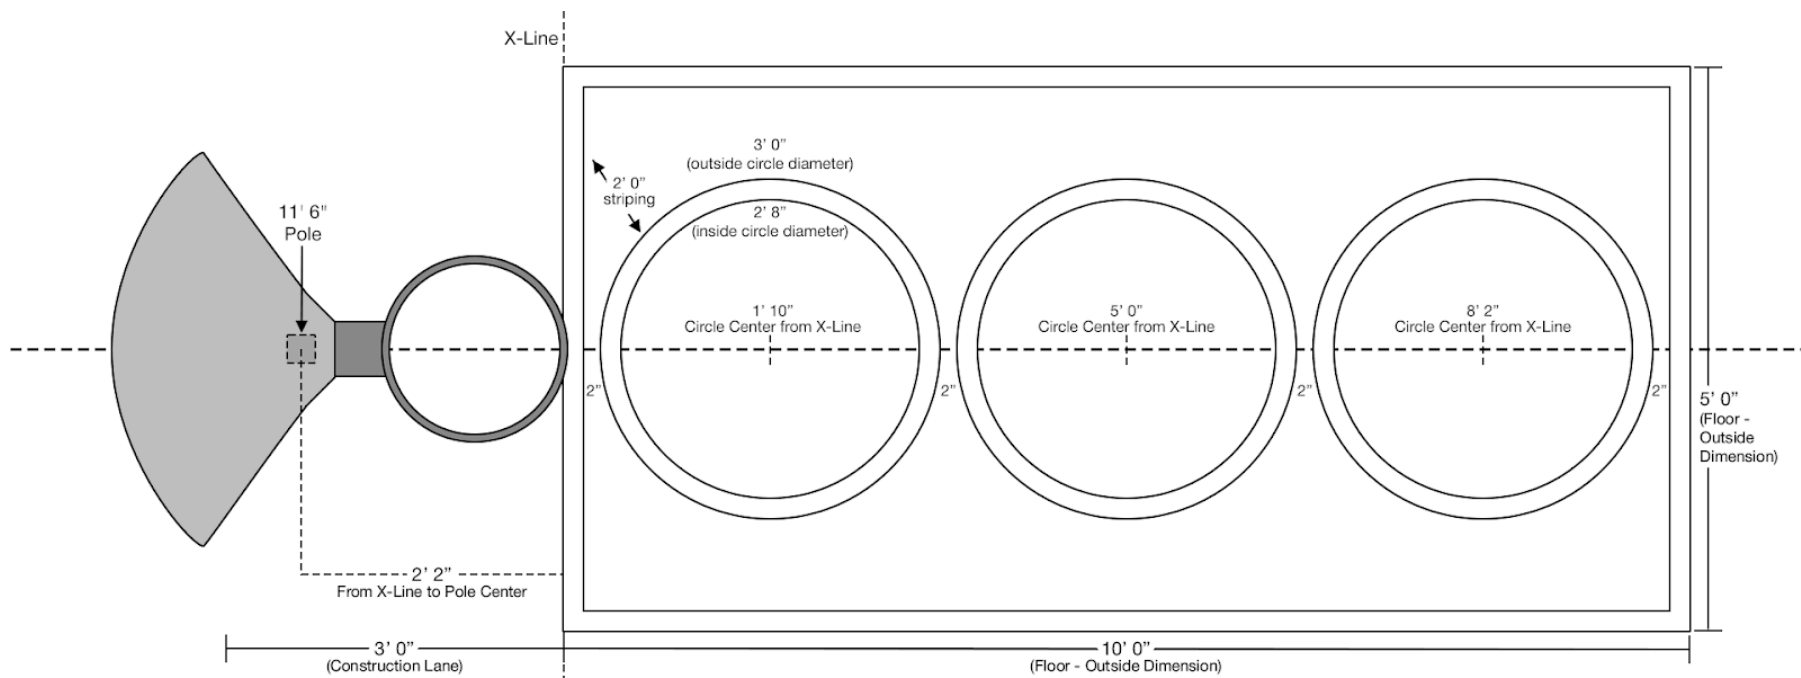

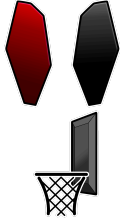Station #	Name	Icon	Boards	Board Shape(s)	Pole Qty	Pole Size	Inches Above Ground	Inches Below Ground
16	Black Hole		1	Kite	1	12' 10"	122"	32"
			1	Kite	1	12' 10"	122"	32"
			1	Square-cap	1	7' 0"	64"	20"

Installation Notes

IMPORTANT!!! DO NOT FINALIZE POLE INSTALLATION UNTIL BOARDS ARE ON SITE.

- Variations in manufacturing can shift pole position slightly. Be sure to measure boards at job site prior to pole installation.

