


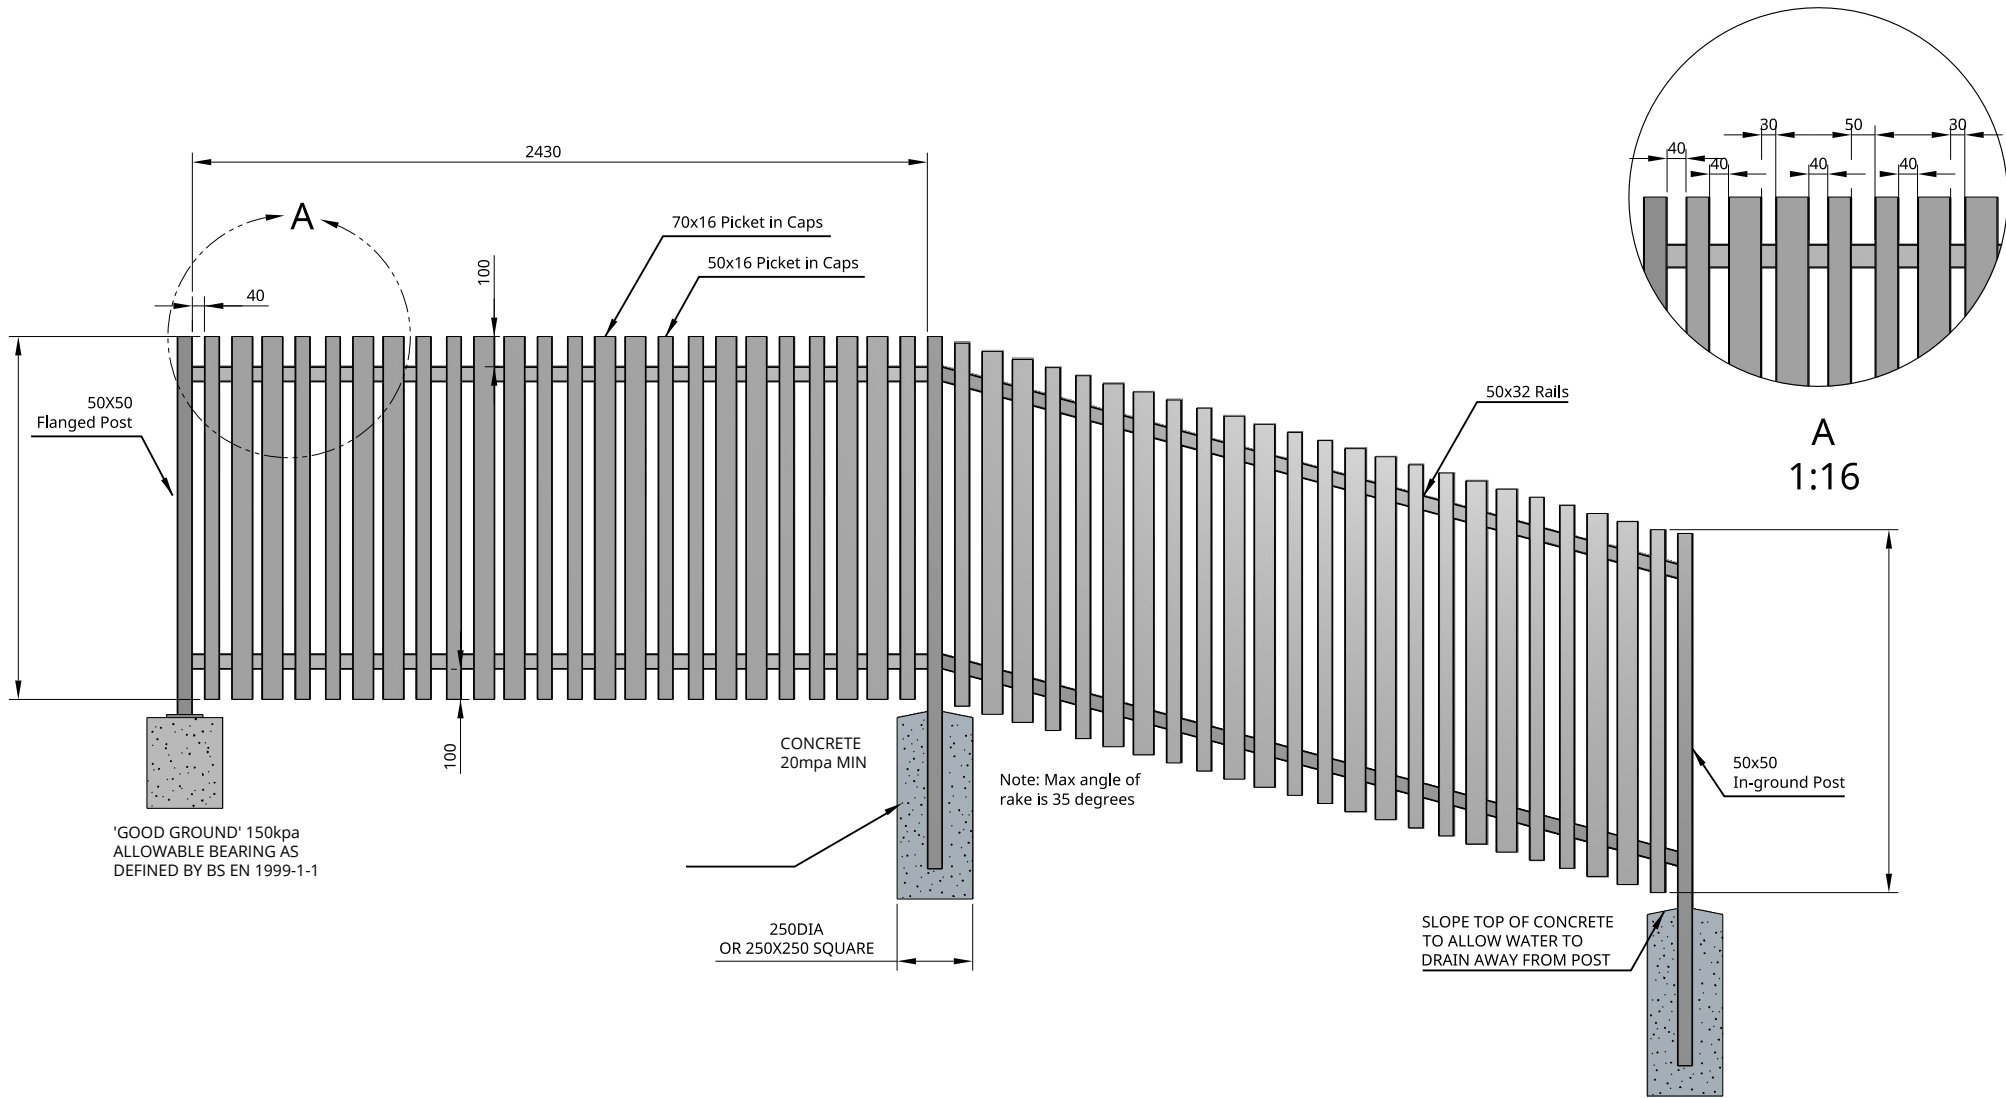

 Millbuck Ltd. Unit 11 Springvale Business Centre, Millbuck Way, Sandbach, Cheshire, CW11 3HT Telephone: 01270 423 333 Email: sales@tfsdirect.co.uk Website: www.tfsfencing.co.uk © 2025 Millbuck Ltd. All rights reserved.				Model 3000 Series Picket - 1100 Raking		Rail Profile		50x32mm		Bracket Fixing	
Picket Profile		50x16 & 70x16mm									
Panel Length		2430mm									
Flanged Post		50x50mm				Post Caps					
In-ground Post		50x50mm									
Unless otherwise specified, dimensions are in millimeters											
SIZE	DATE ISSUED		REV.	DO NOT SCALE DRAWING							
A4	2024-08-01										
SCALE	1:25		SHEET	1 of 1		WEIGHT					