

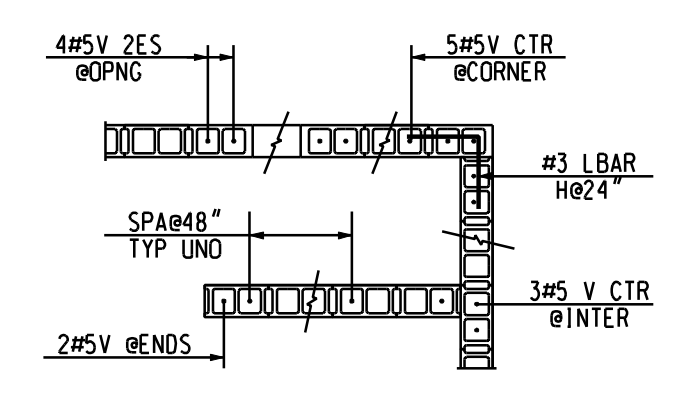
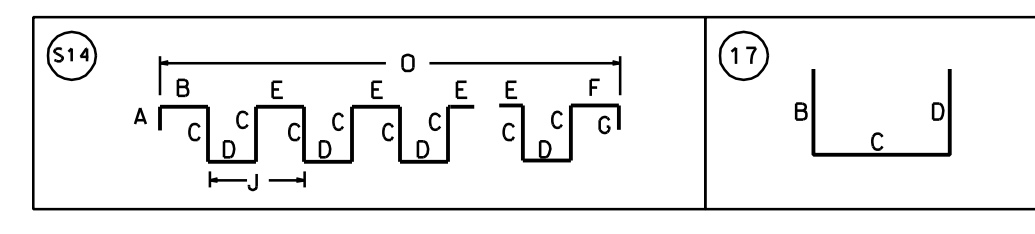


1ST FLR PARTIAL PLAN - CMU REINFORCING LIFT 1


SIZE	EP	BAR MARK	BND V TYP	CD	BENDING DIMENSIONS																	
					A	B	C	D	E	F/R	G	H	J	K	O							
6		6F64		17		3-00	3-00															
5		5F26		17		2-06	2-06															
4		4F25		17		2-00	2-00															
3		3F63		17		2-00	2-00															
3		3F65		S14	0-08	0-08	0-08	0-08	0-08												1-032	9-053
3		3F66		17		1-06	1-06															

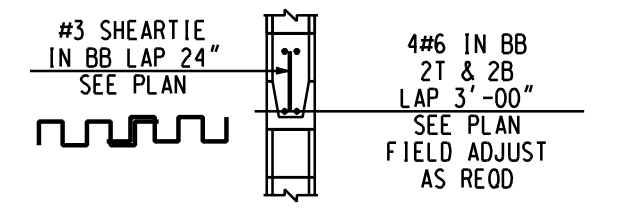

DETAIL X  
TYPICAL VERTICAL PLACEMENT DETAIL (DETAILS/SS.0)

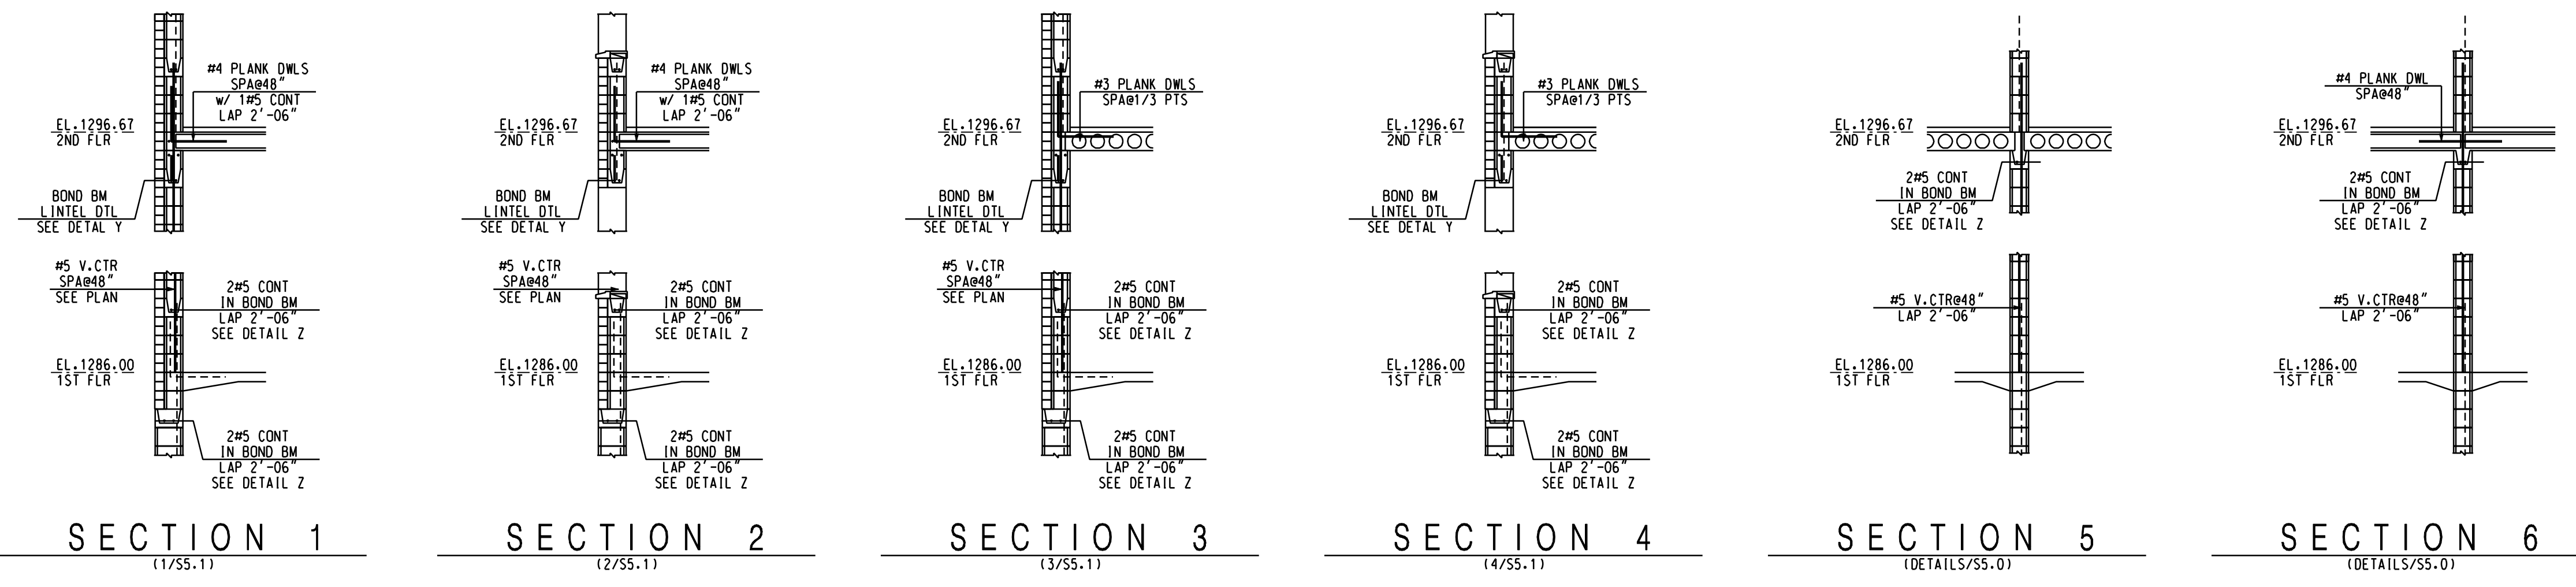

DETAIL Y  
(DETAILS/SS.0)

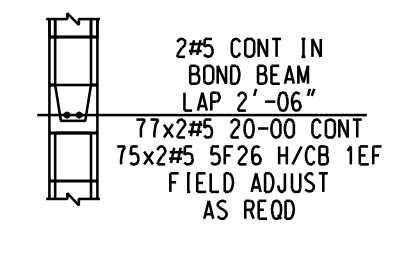

DETAIL Z  
(DETAILS/SS.0)

ALL REINFORCING  
ASTM 615 GRADE 60  
UNCOATED UNO

PLEASE NOTE:  
THIS REINFORCING STEEL PLACING DRAWING IS TO BE USED IN CONJUNCTION WITH CONTRACT DRAWINGS AND SPECIFICATIONS. ALL ELEVATIONS AND DIMENSIONS SHOWN ON THIS DRAWING ARE FOR THE REINFORCING DETAILING AND PLACING ONLY. THEY SHOULD NOT BE USED FOR CONSTRUCTION WITHOUT THE VERIFICATION AND APPROVAL OF THE PROJECT ENGINEER OR CONTRACTOR.

