


**PROPOSED.**

PLANNING / LISTED BUILDING DOCUMENT  
 BASED ON INFORMATION BY OTHERS

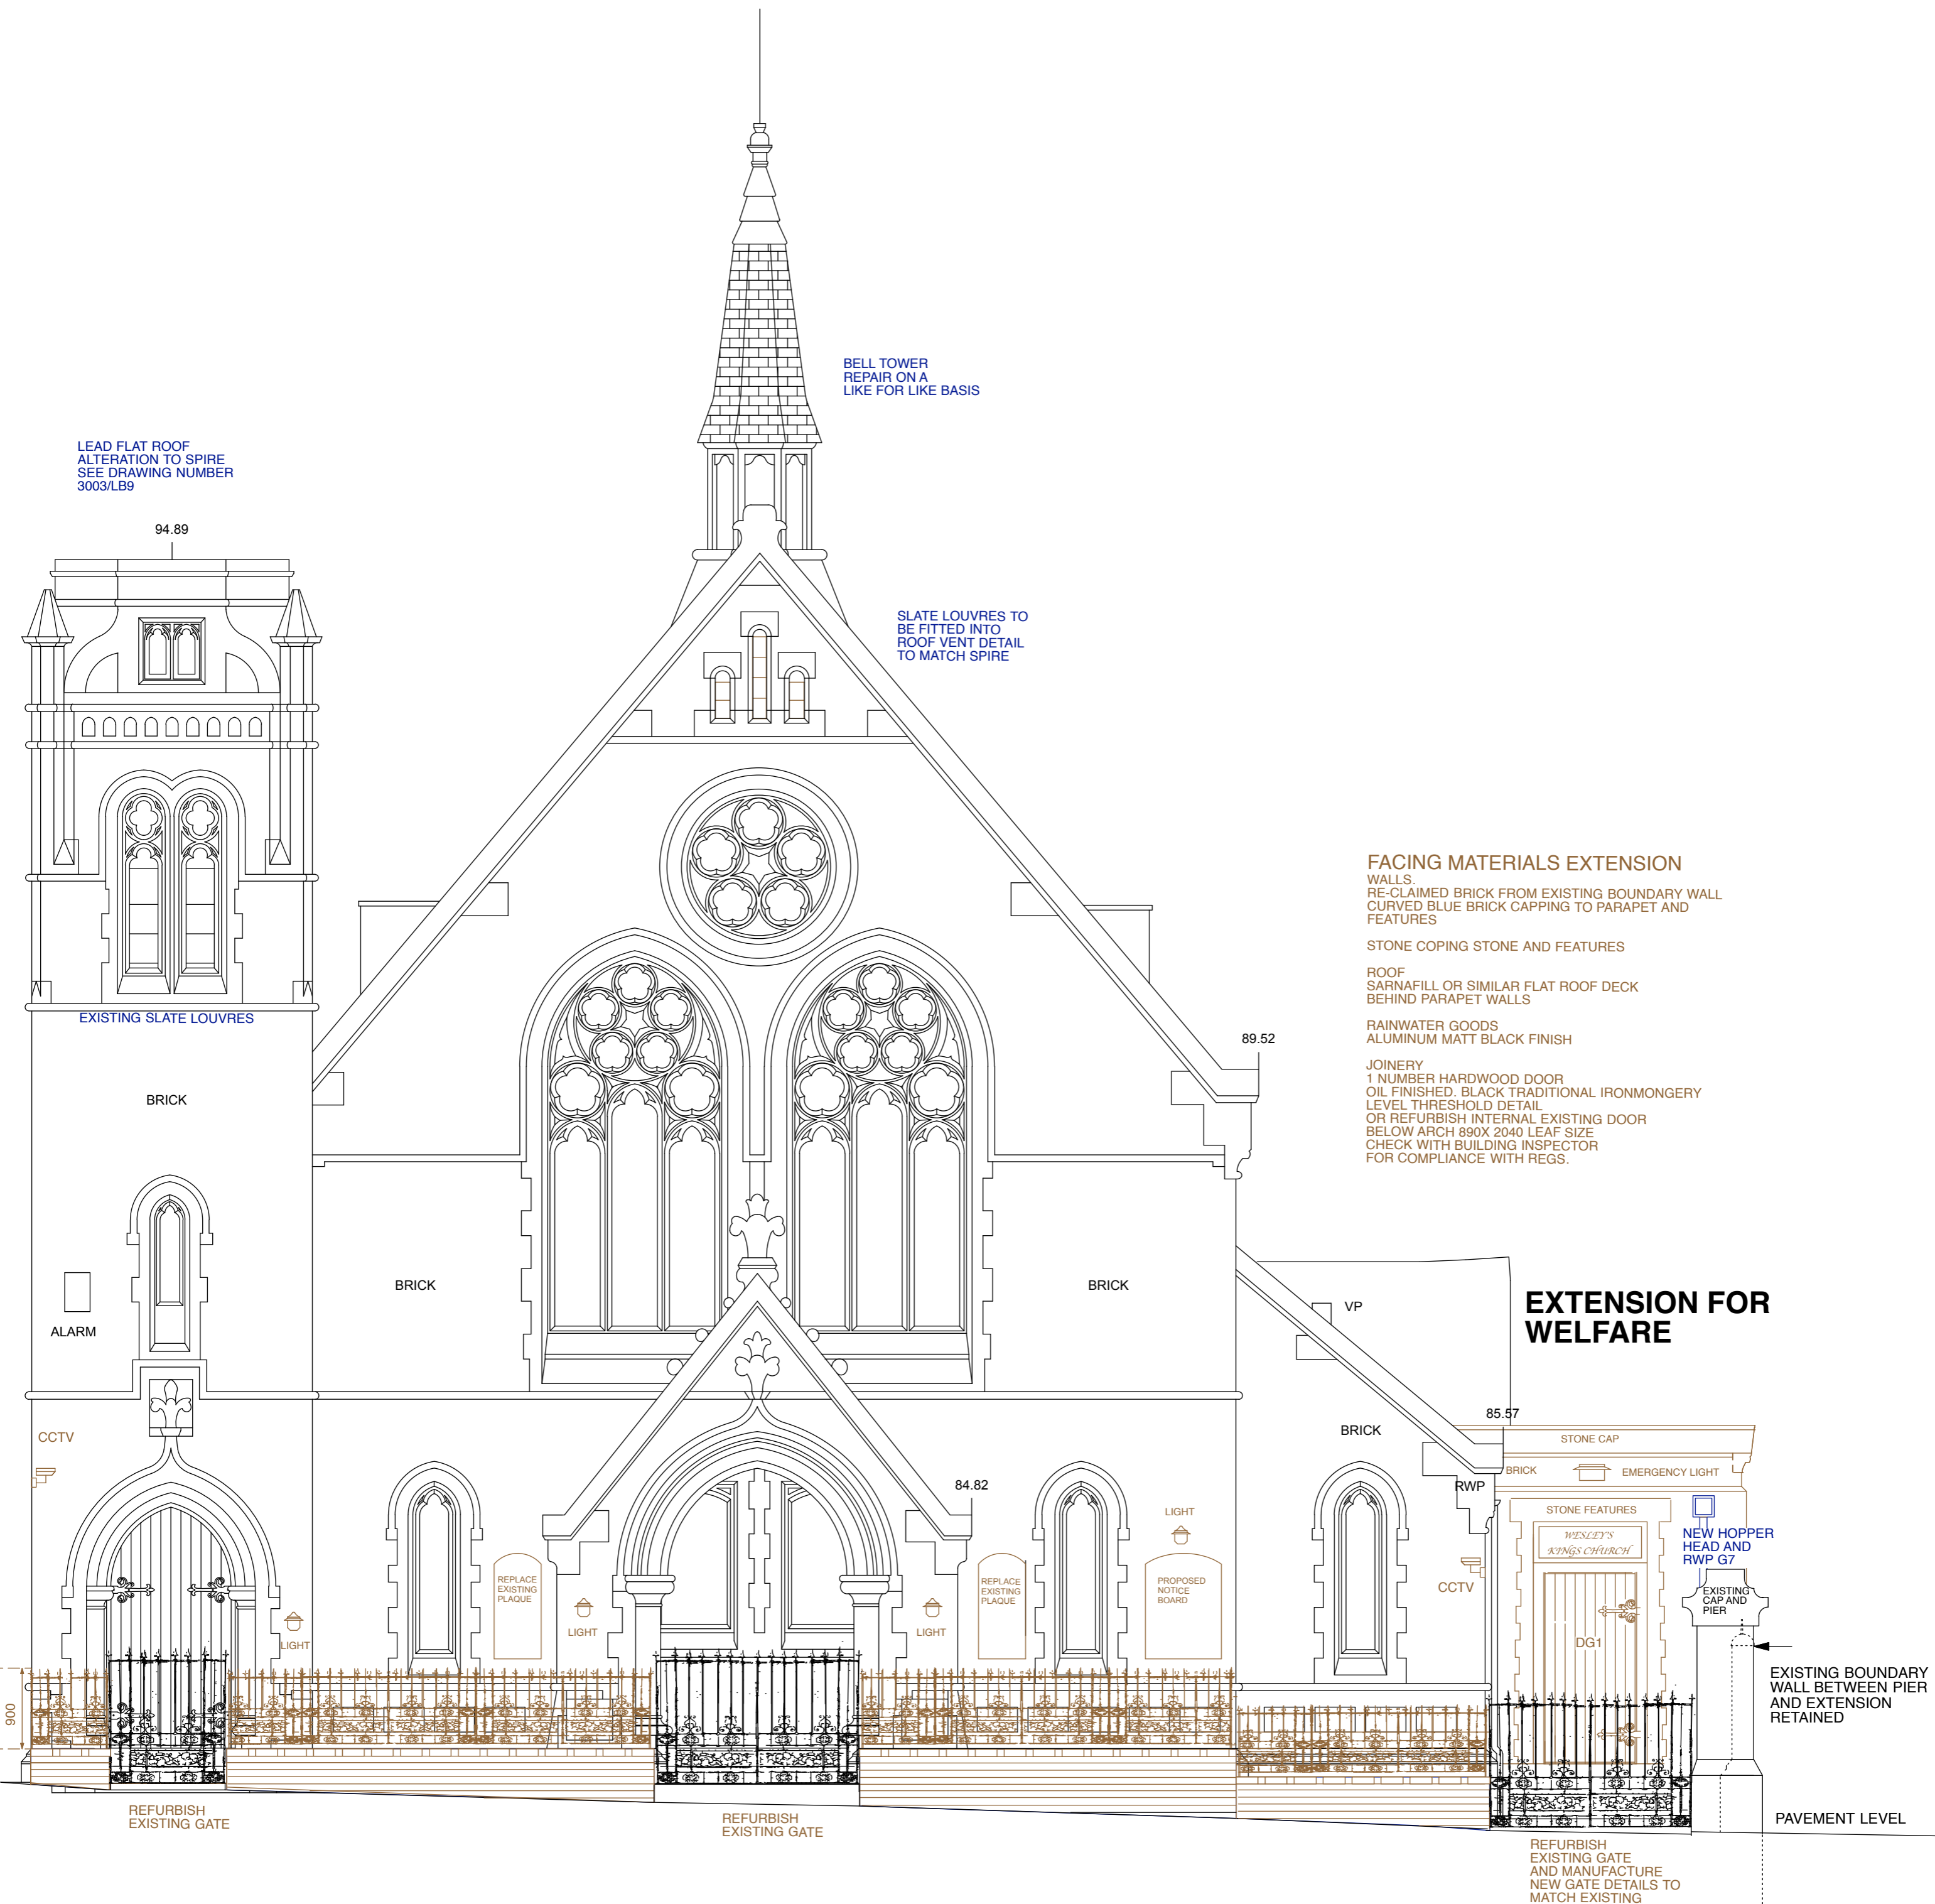

**EXTERNAL WORKS**  
 DEMOLISH EXISTING CONTEMPORARY WALL AND RE-BUILD DWARF WALL IN TRADITIONAL RECLAIMED RED BRICK FLEMISH BOND WITH BLUE ENGINEERING BRICK CAPPING.  
 RE-INSTATE HISTORIC RAILINGS TO SEPARATE DETAIL BY SPECIALIST METAL WORK MANUFACTURER

**ELEVATION 2**

Datum Line 78.00m

THIS DRAWING IS COPY RIGHT AND MUST NOT BE REPRODUCED WITHOUT WRITTEN PERMISSION FROM WALKER ASSOCIATE ARCHITECTS. DO NOT SCALE ALL DIMENSIONS SHOULD BE CHECKED PRIOR TO THE COMMENCEMENT OF WORKS AND ANY DISCREPANCIES REFERRED TO THE ARCHITECT IMMEDIATELY.