


**PROPOSED.**

PLANNING / LISTED BUILDING DOCUMENT  
 BASED ON INFORMATION BY OTHERS

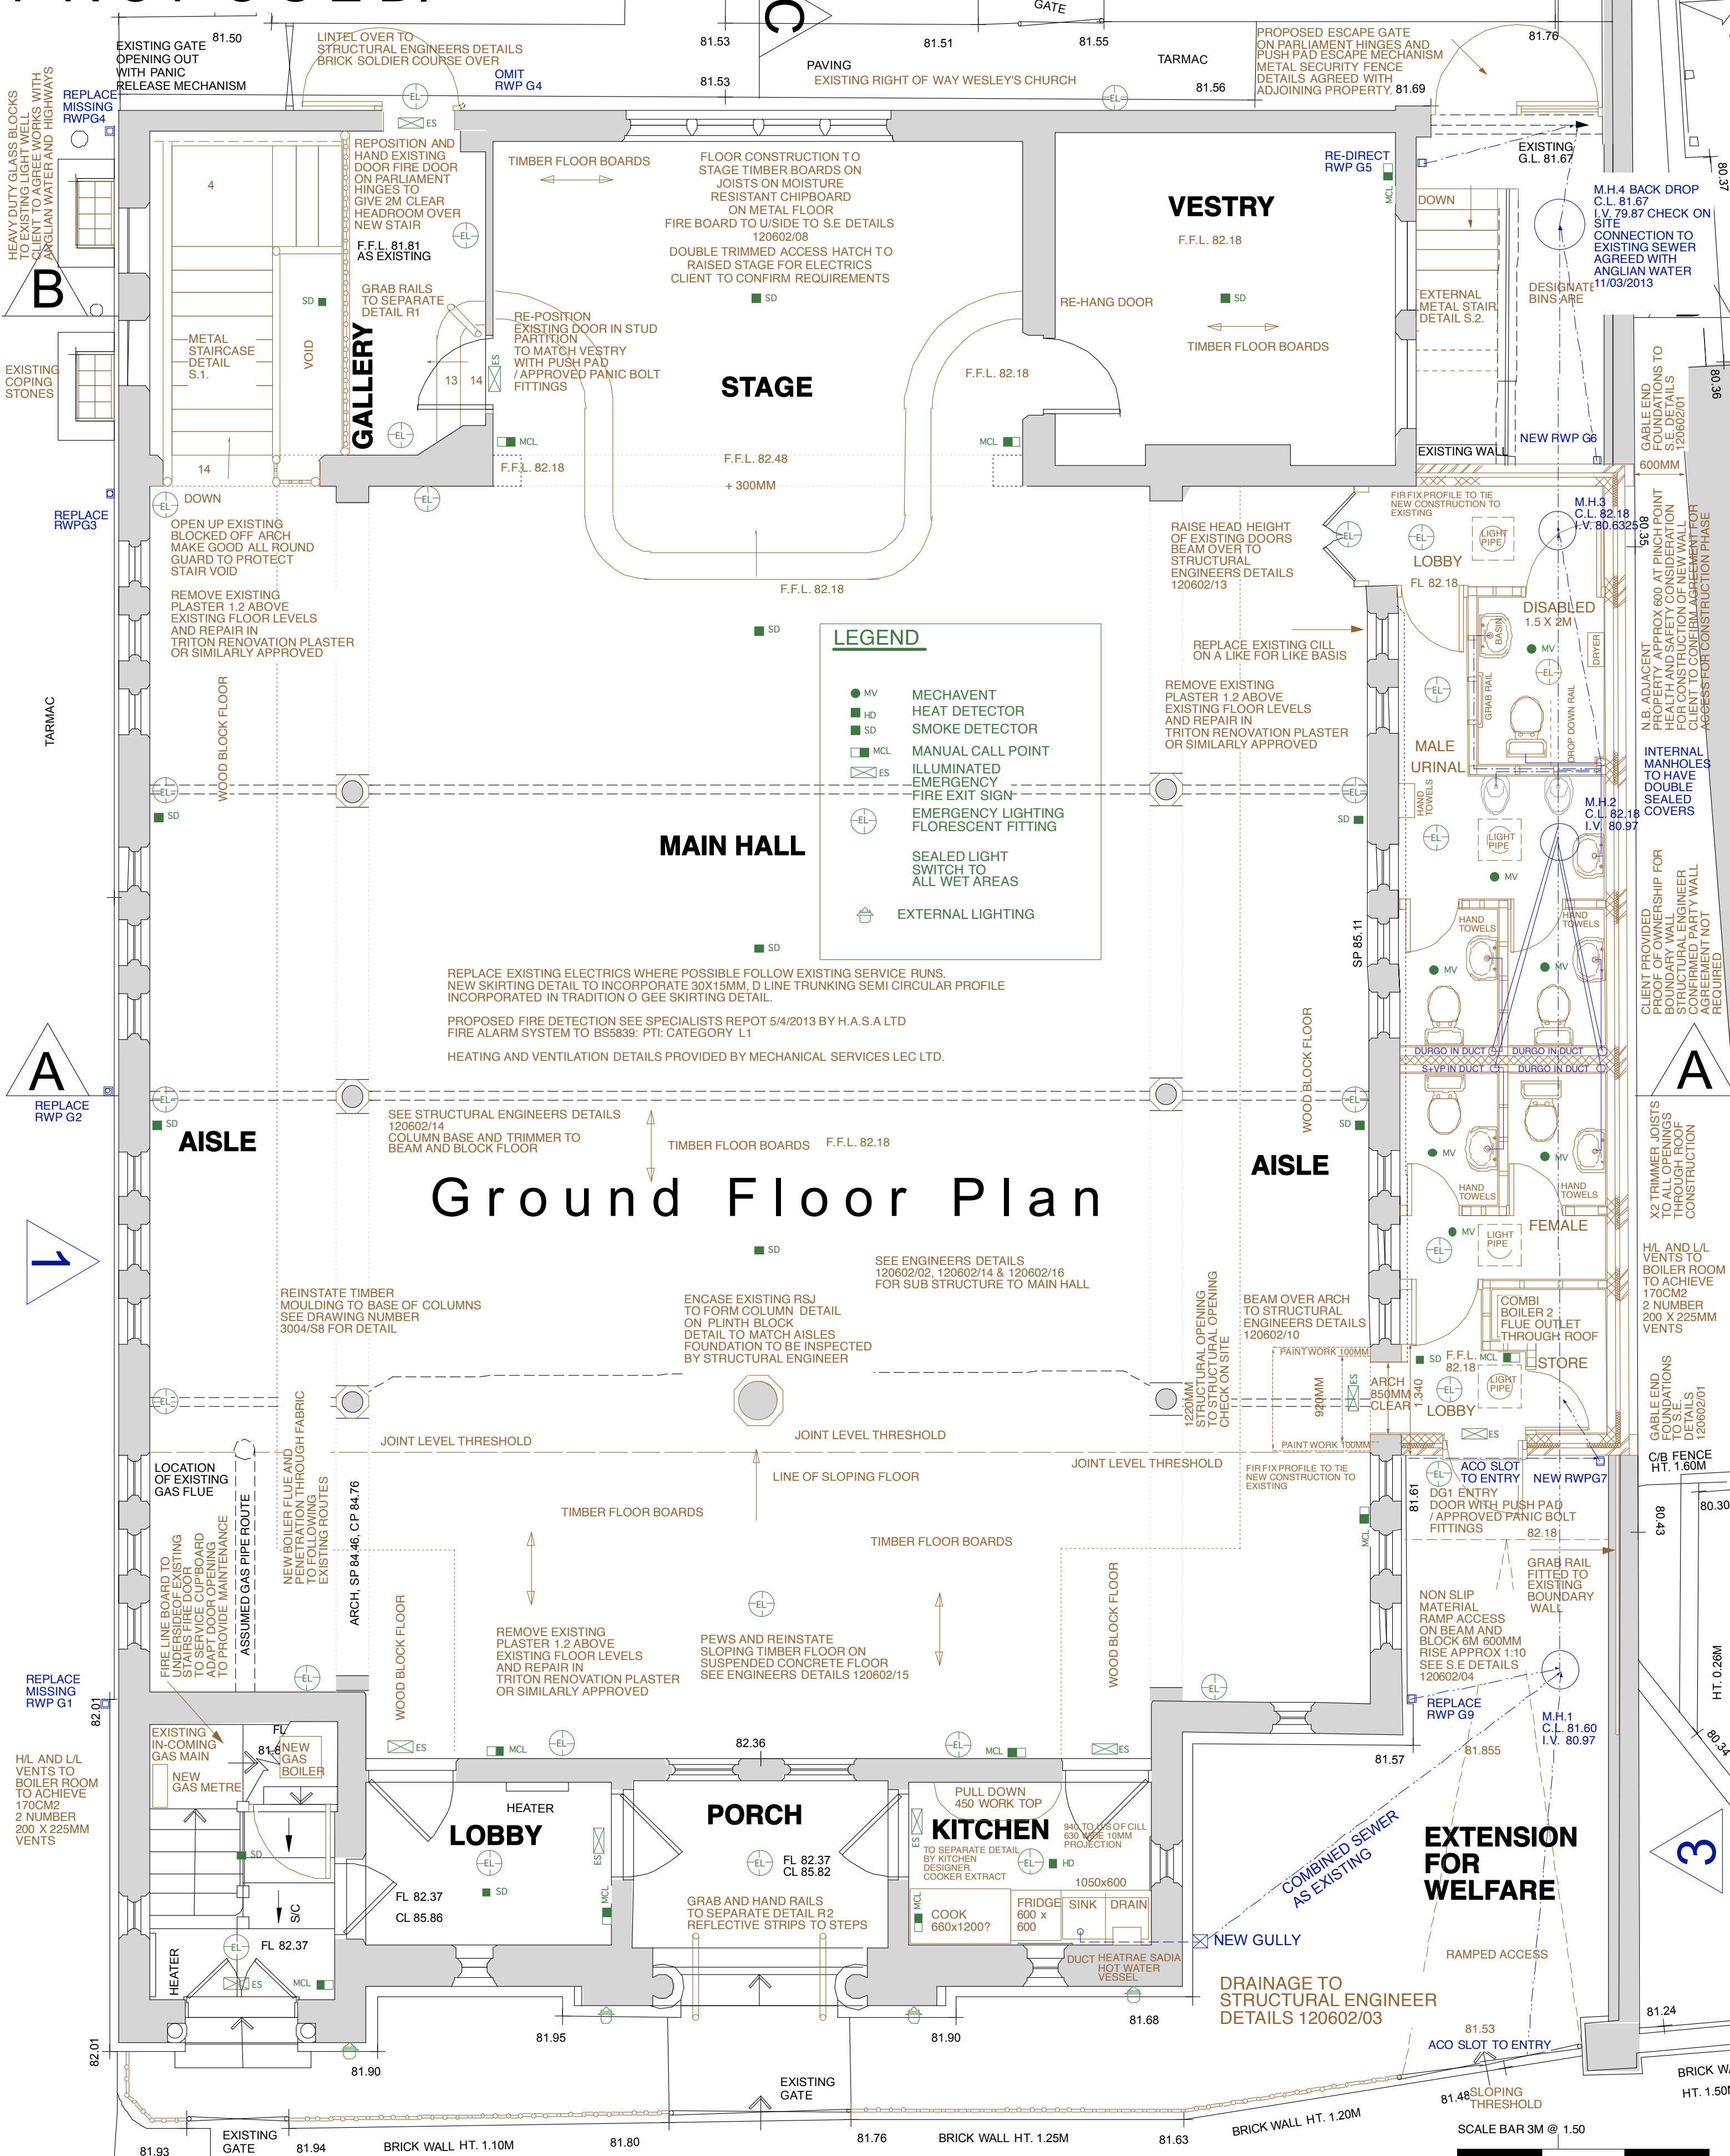

**LEGEND**

- MV MECHAVENT
- HD HEAT DETECTOR
- SD SMOKE DETECTOR
- MCL MANUAL CALL POINT
- ⊗ ES ILLUMINATED EMERGENCY FIRE EXIT SIGN
- ⊕ EL EMERGENCY LIGHTING FLORESCENT FITTING
- ⊕ EL SEALED LIGHT SWITCH TO ALL WET AREAS
- ⊕ EL EXTERNAL LIGHTING

**Ground Floor Plan**

THIS DRAWING IS COPY RIGHT AND MUST NOT BE REPRODUCED WITHOUT WRITTEN PERMISSION FROM WALKER ASSOCIATE ARCHITECTS. DO NOT SCALE ALL DIMENSIONS SHOULD BE CHECKED PRIOR TO THE COMMENCEMENT OF WORKS AND ANY DISCREPANCIES REFERRED TO THE ARCHITECT IMMEDIATELY.