


**PROPOSED.**

PLANNING / LISTED BUILDING DOCUMENT  
 BASED ON INFORMATION BY OTHERS

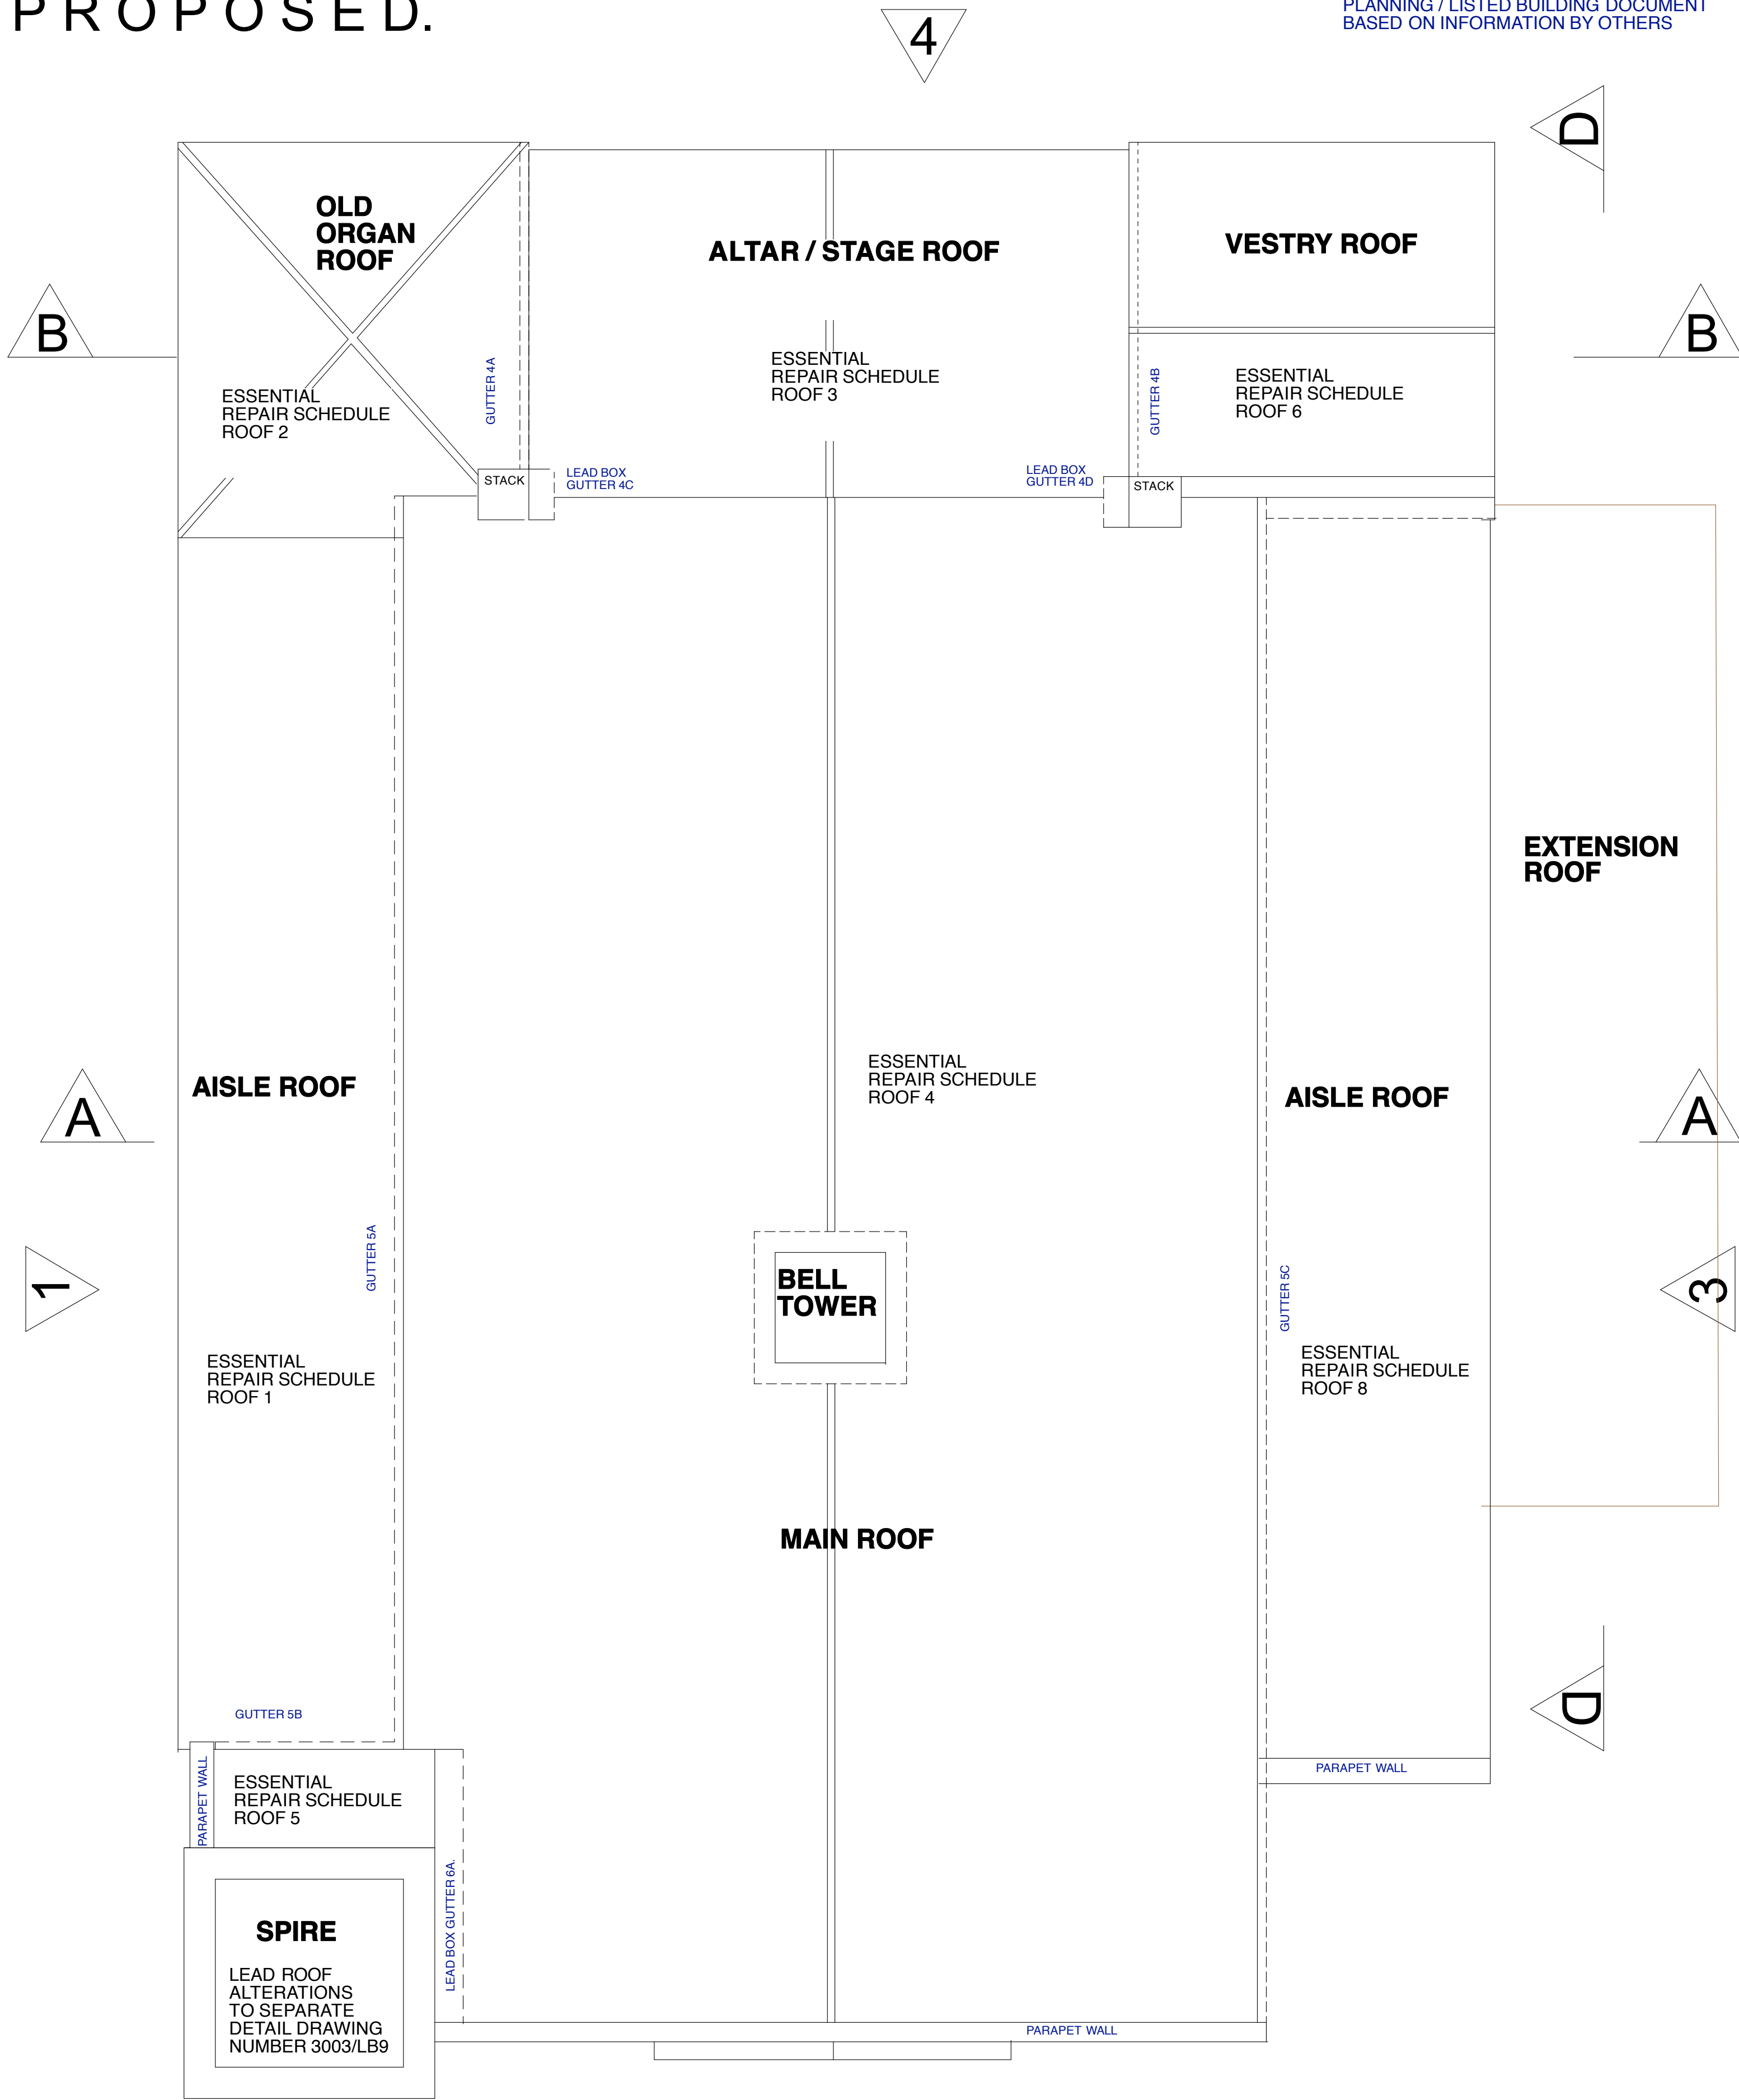

**Roof Plan**

SCALE BAR 3M @ 1.50

**SCALE** 1/50  
**DETAIL.** PROPOSED ROOF PLAN  
**JOB NUMBER** 3003 / LB5

**WALKER ASSOCIATES ARCHITECTS.**

ADDRESS GODFREY HOUSE NO 17 CHURCH STREET WEEDON NORTHANTS NN7 4PL  
 TEL / FAX 01327 340 310 MOBILE 0797 985 4896. E-mail walkerarchitects@hotmail.co.uk

CHARTERED ARCHITECT LYNNEWALKER B.A. HONS. DIP ARCH. RIBA.

THIS DRAWING IS COPYRIGHT AND MUST NOT BE REPRODUCED WITHOUT WRITTEN PERMISSION FROM WALKER ASSOCIATE ARCHITECTS.  
 DO NOT SCALE ALL DIMENSIONS SHOULD BE CHECKED PRIOR TO THE COMMENCEMENT OF WORKS AND ANY DISCREPANCIES REFERRED  
 TO THE ARCHITECT IMMEDIATELY.

2