


### Legend

- FlowerPot
- address
- Fiber Terminal
- Splice HH
- fiber\_cable
- Fiber Drop Cable
- conduit

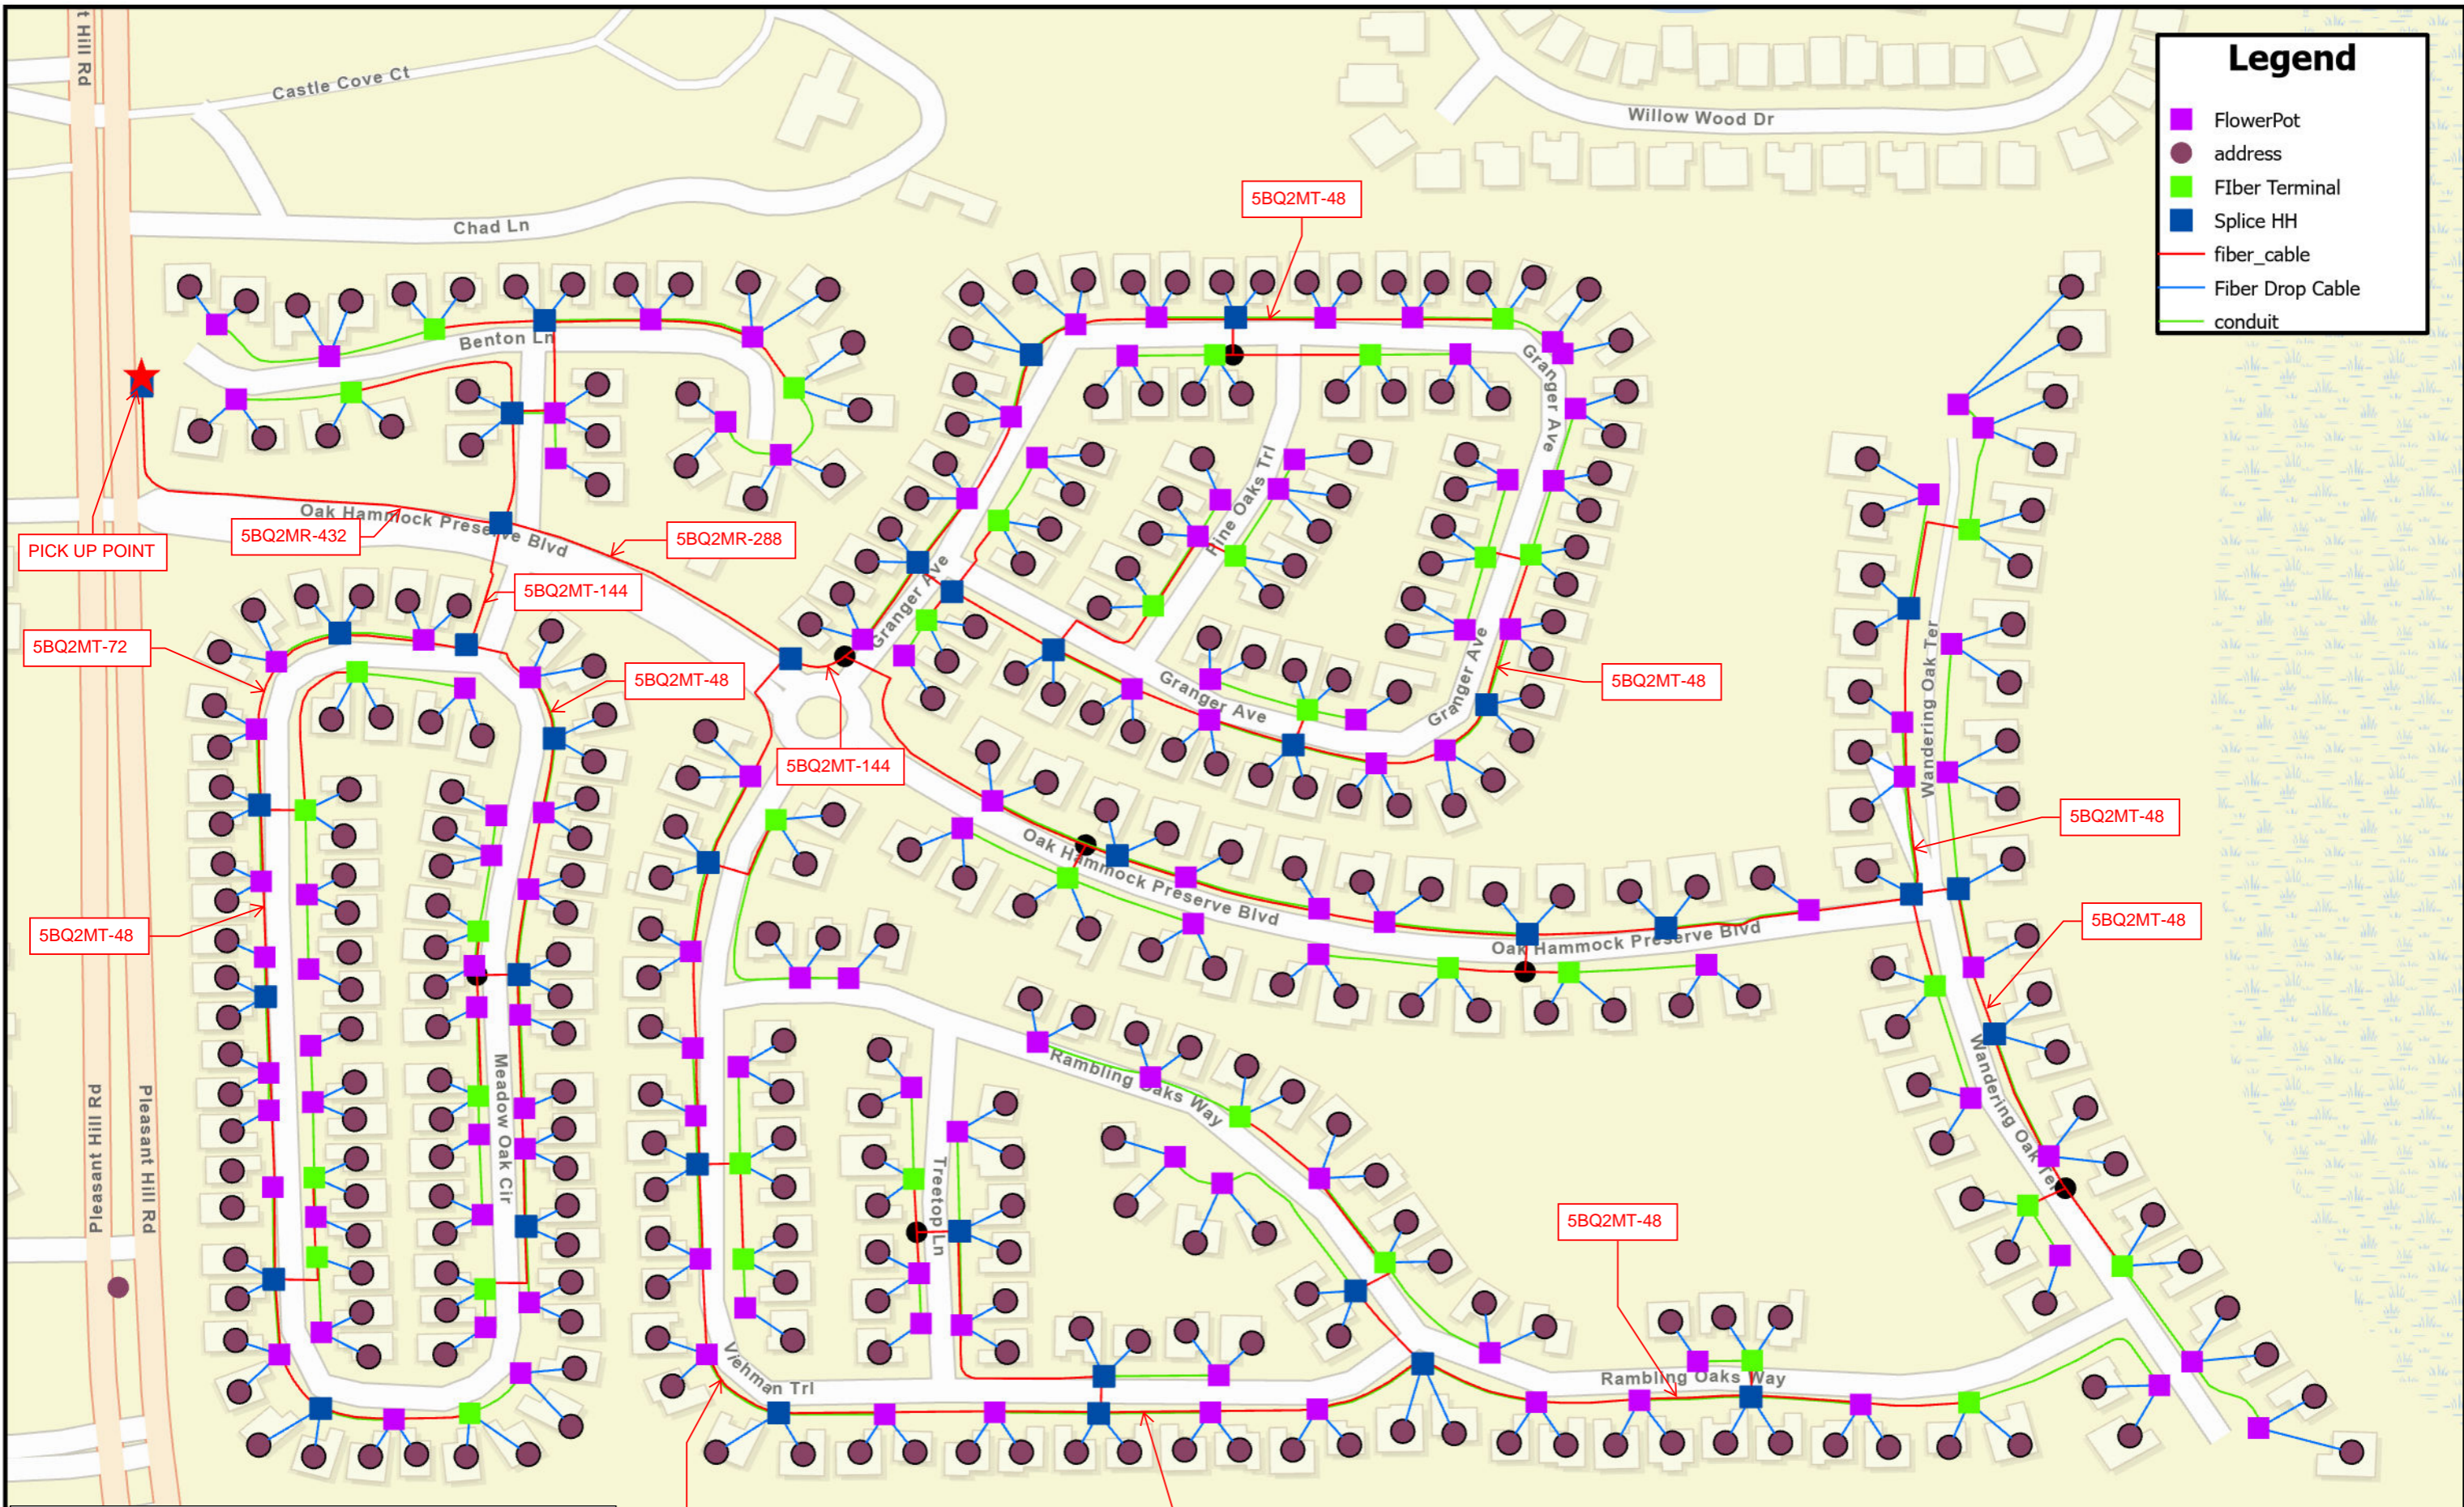

Property Name - OAK HAMMOCK PRESERVE  
 Property Address - 2072 Meadow Oak Cir, Kissimmee, FL 34746, USA  
 Total Living Units - 347  
 No of Terminals - 67  
 Cables Required - 5BQ2MR-432 ,5BQ2MR-288, 5B92MT-072,  
 5BQ2MT-144, 5BQ2MT-72, 5BQ2MT-48  
 Pick up Point - 28.2471794 N , 81.4360218 W  
 Associated Project - PSA-3030PB-KSSOFLVC-HOTEL