




LOCATION : FIRST FLOOR : BLOCK 2  
 HOST NAME : BLRKADB-BMS -AS  
 SWITCH IP : 10.162.85.131

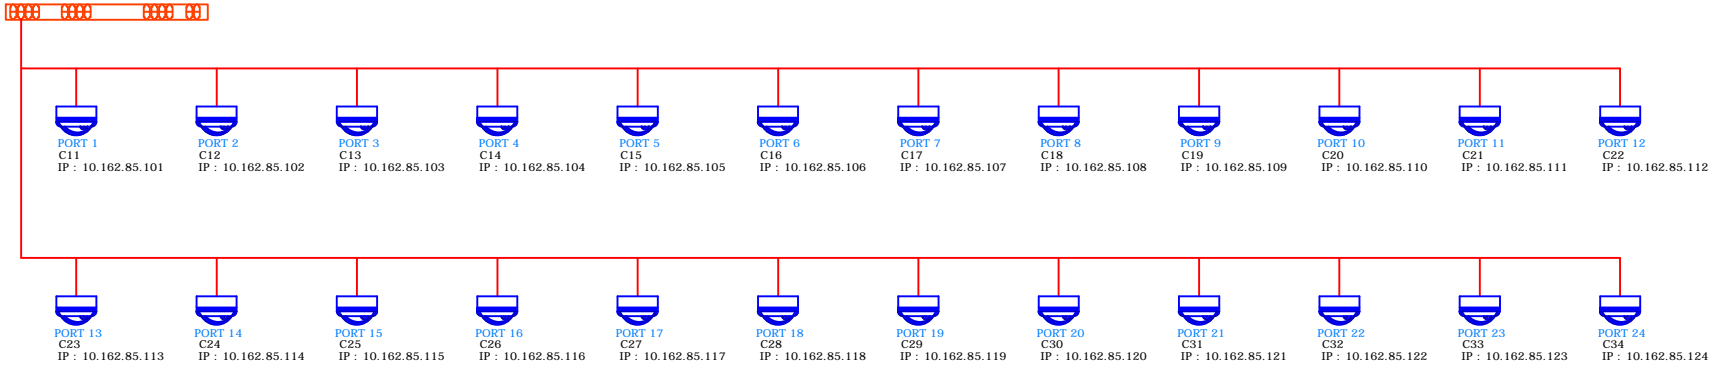



LOCATION : FIRST FLOOR : BLOCK 3  
 HOST NAME : BLRKADB-BMS -AS  
 SWITCH IP : 10.162.85.132

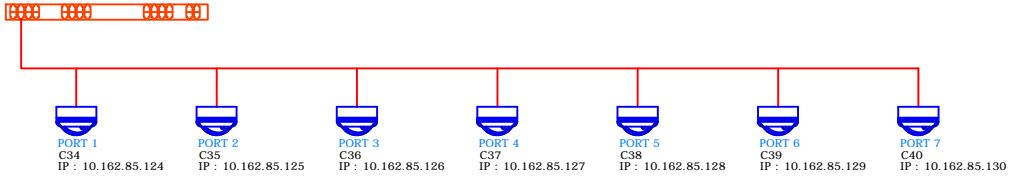

LOCATION : FIRST FLOOR : BLOCK 4  
 HOST NAME : BLRKADB-BMS -AS  
 SWITCH IP : 10.162.85.21

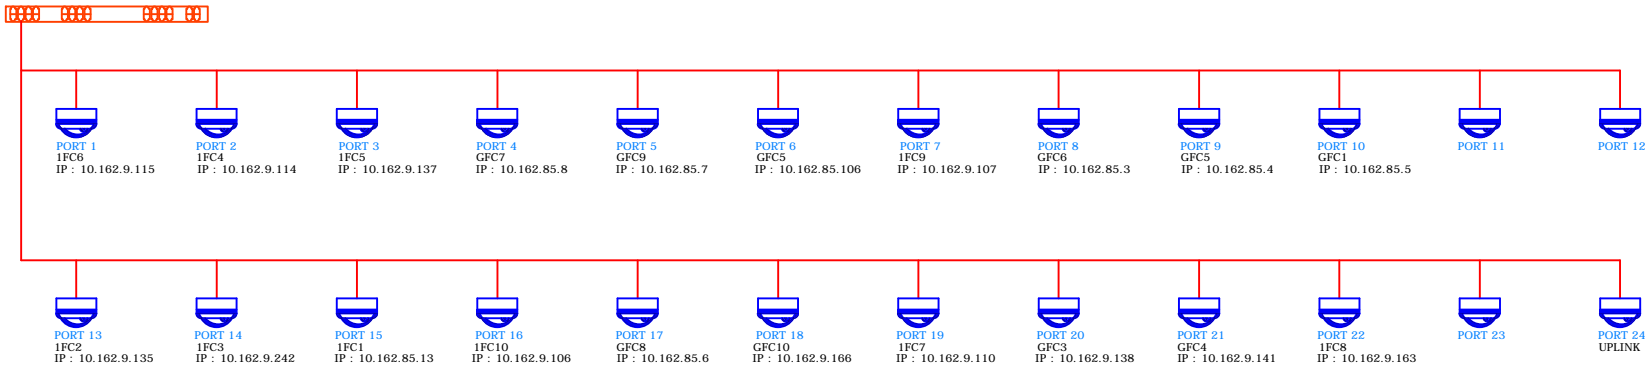

GENERAL NOTES:  
 ALL DIMENSIONS ARE IN MM UNLESS OTHERWISE SPECIFIED

 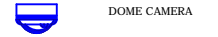

REV NO.	DATE	DESCRIPTION

JOHNSON CONTROLS BANGALORE

DESIGNED	DATE
DRAWN	SCALE
CHECKED	SHEET