



DRAWINGS PROVIDED BY:  
**Old Harbor Homes**  
 175 Orleans Rd  
 North Chatham, MA 02650

PROJECT DESCRIPTION:  
**211009**

SHEET TITLE:

NO.	DESCRIPTION	BY	DATE

SCALE:  
**1/8**

DATE:  
 3/11/2022

**K-1**



DRAWINGS PROVIDED BY:  
**Old Harbor Homes**  
 175 Orleans Rd  
 North Chatham, MA 02650

PROJECT DESCRIPTION:  
**211009**


SHEET TITLE:

NO.	DESCRIPTION	BY	DATE

SCALE:  
**1/8**

DATE:  
 3/11/2022

**K-2**

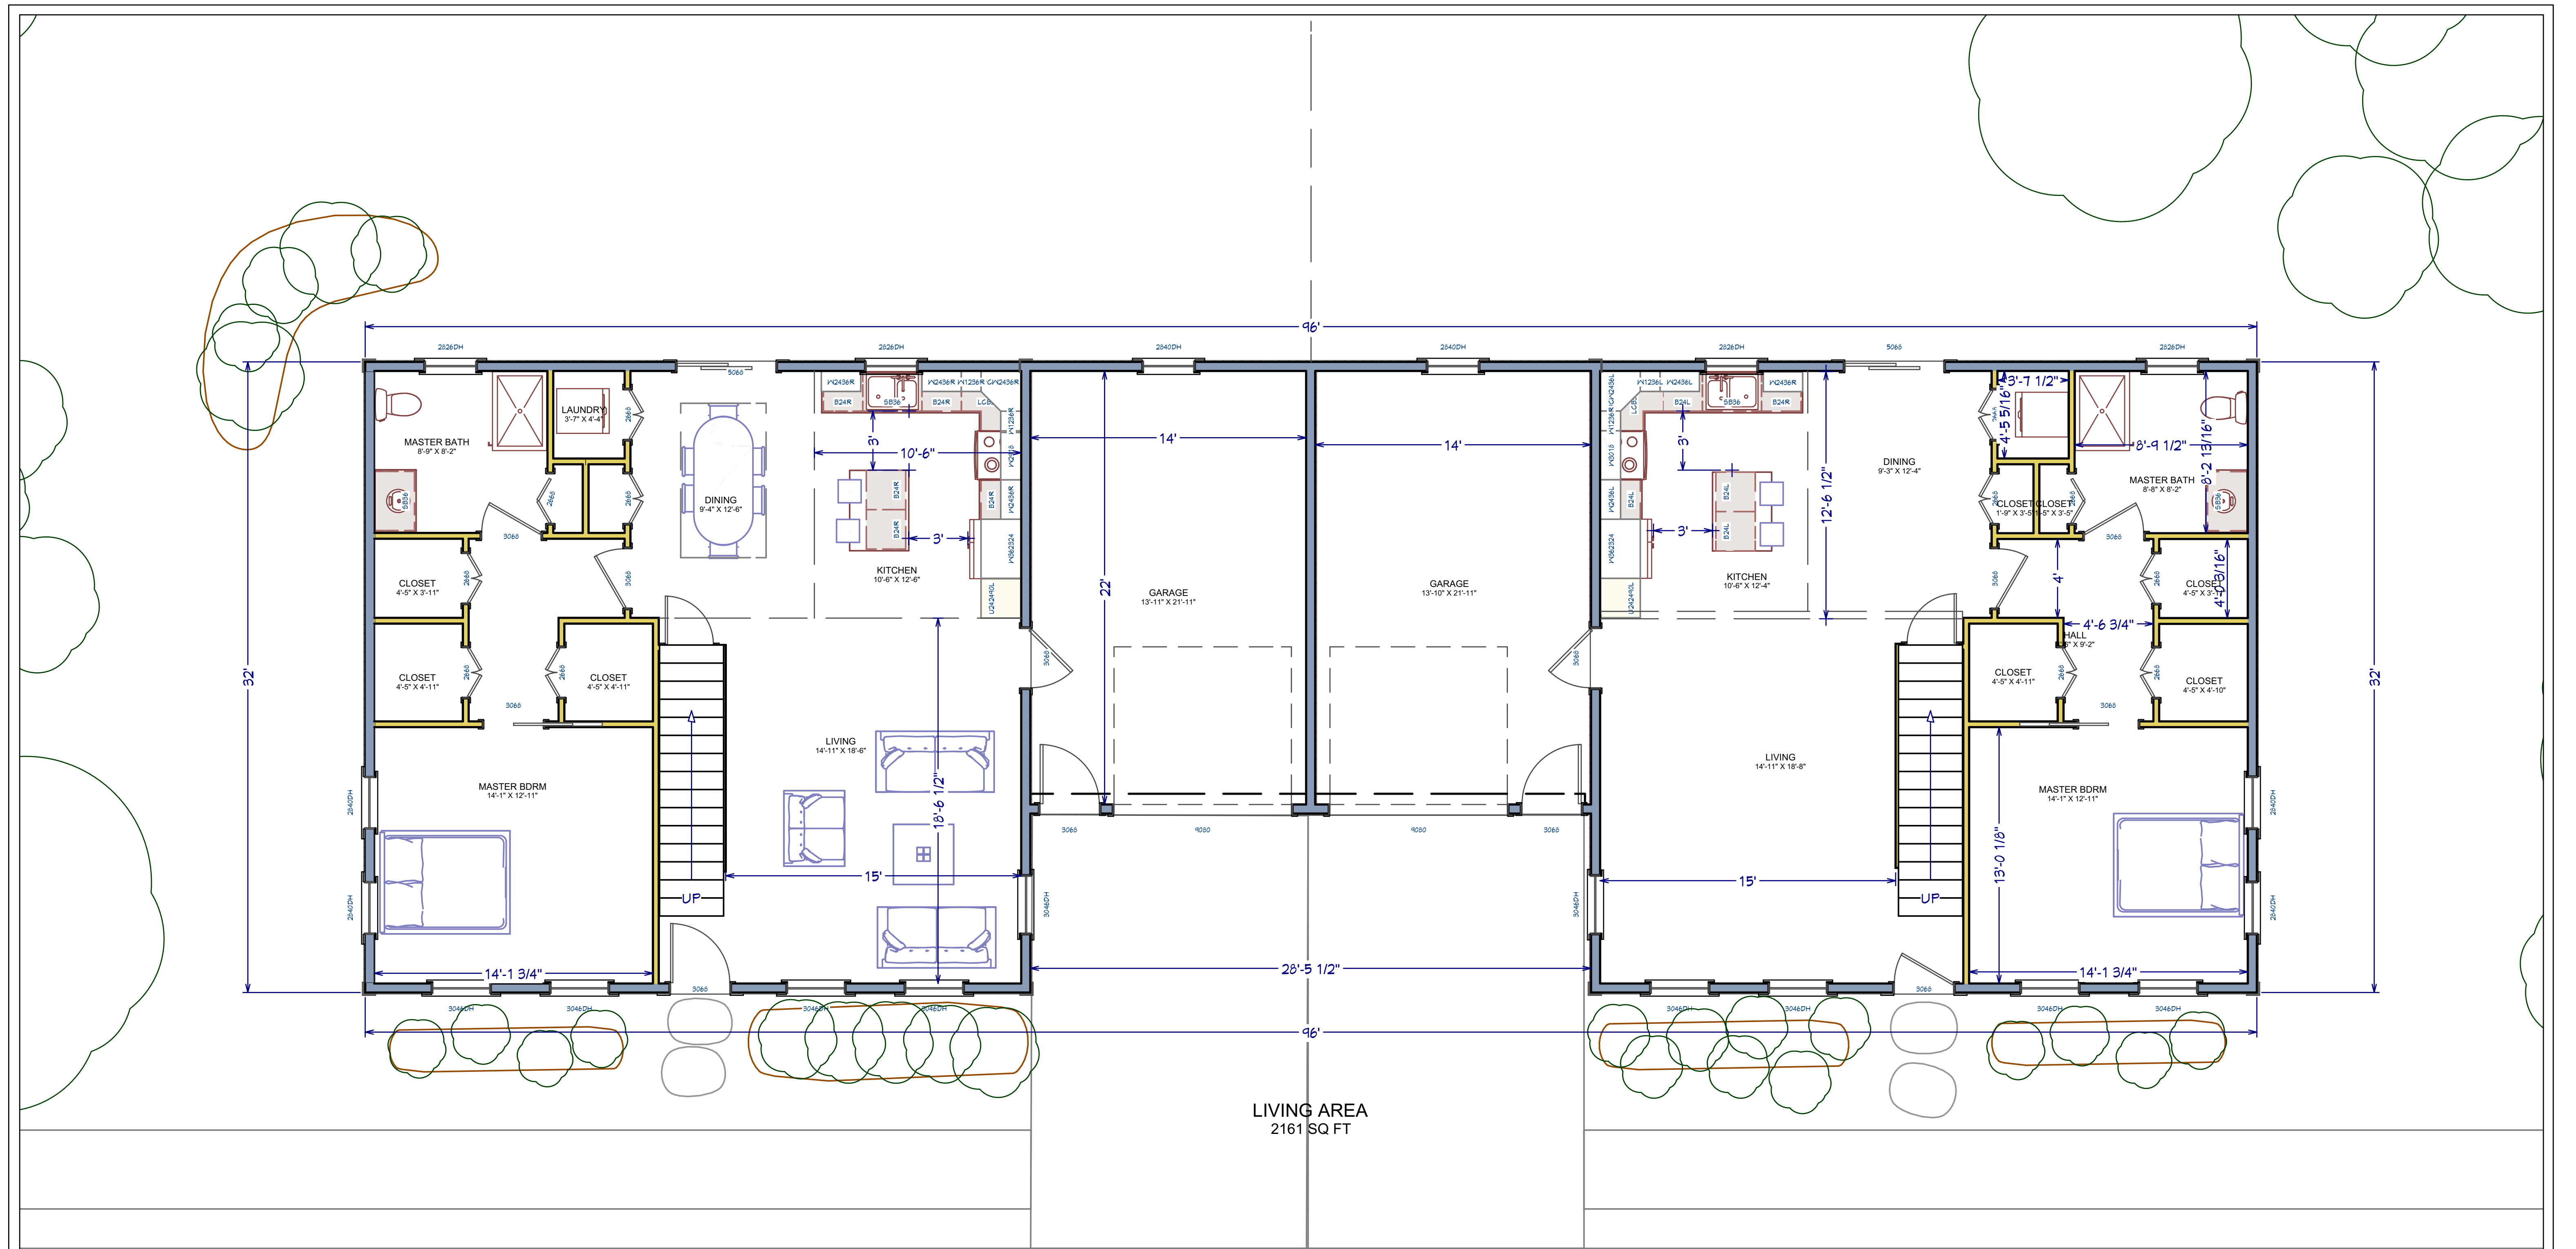

LIVING AREA  
2161 SQ FT

DRAWINGS PROVIDED BY:  
**Old Harbor Homes**  
175 Orleans Rd  
North Chatham, MA 02650

PROJECT DESCRIPTION:  
**211009**

SHEET TITLE:

NO.	DESCRIPTION	BY	DATE


SCALE:  
**1/8**

DATE:  
**3/11/2022**

**K-3**



Elevation 2

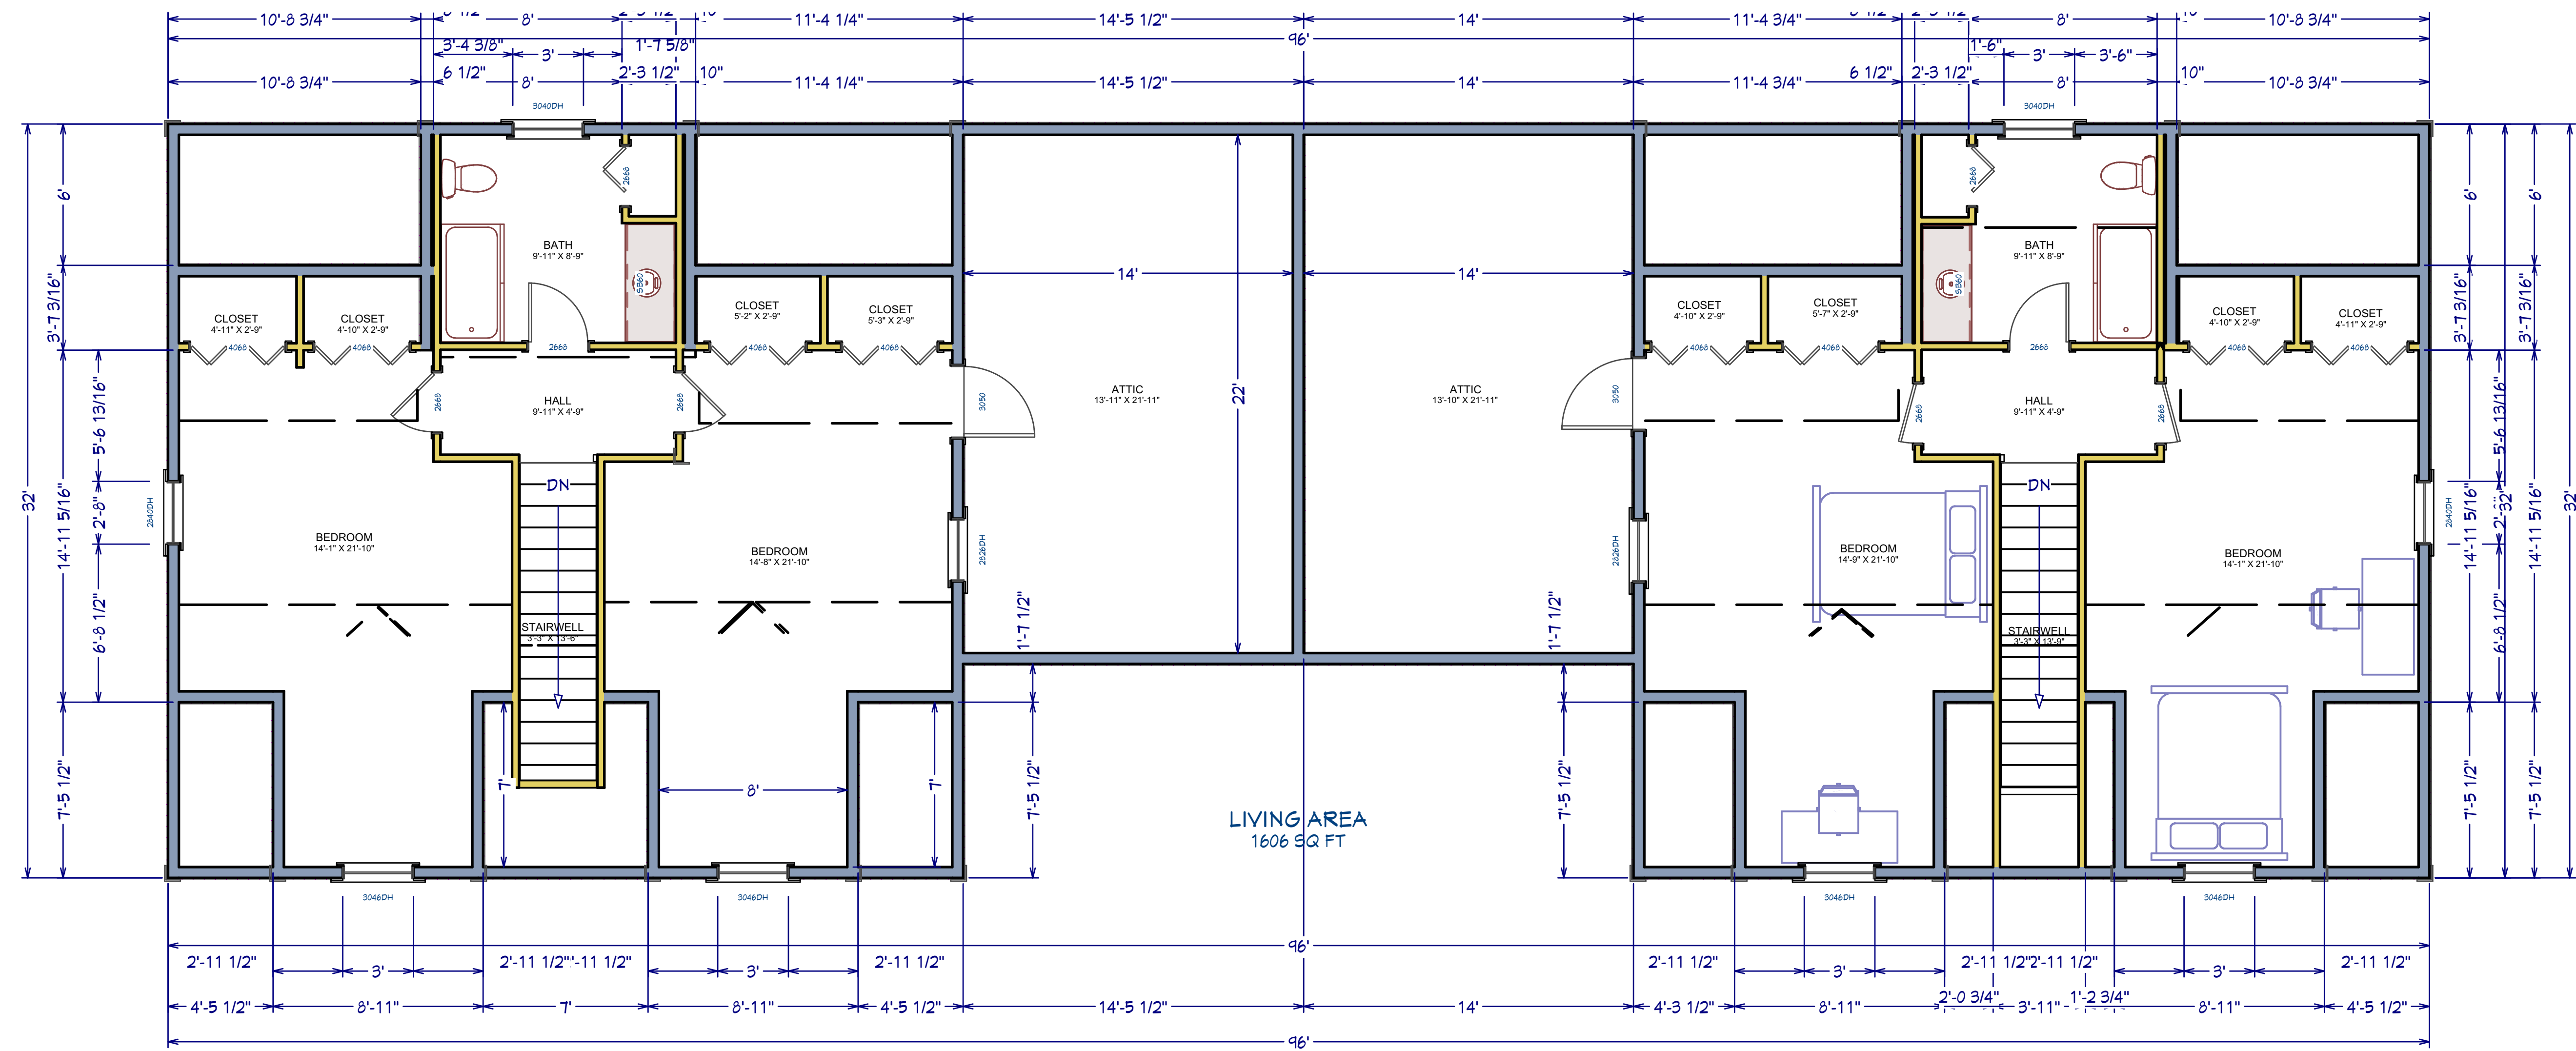

## 2nd Floor

DRAWINGS PROVIDED BY:  
**Old Harbor Homes**  
 175 Orleans Rd  
 North Chatham, MA 02650

PROJECT DESCRIPTION:  
**211009**


SHEET TITLE:

NO.	DESCRIPTION	BY	DATE

SCALE:  
**1/8**

DATE:  
**3/11/2022**

**K-4**

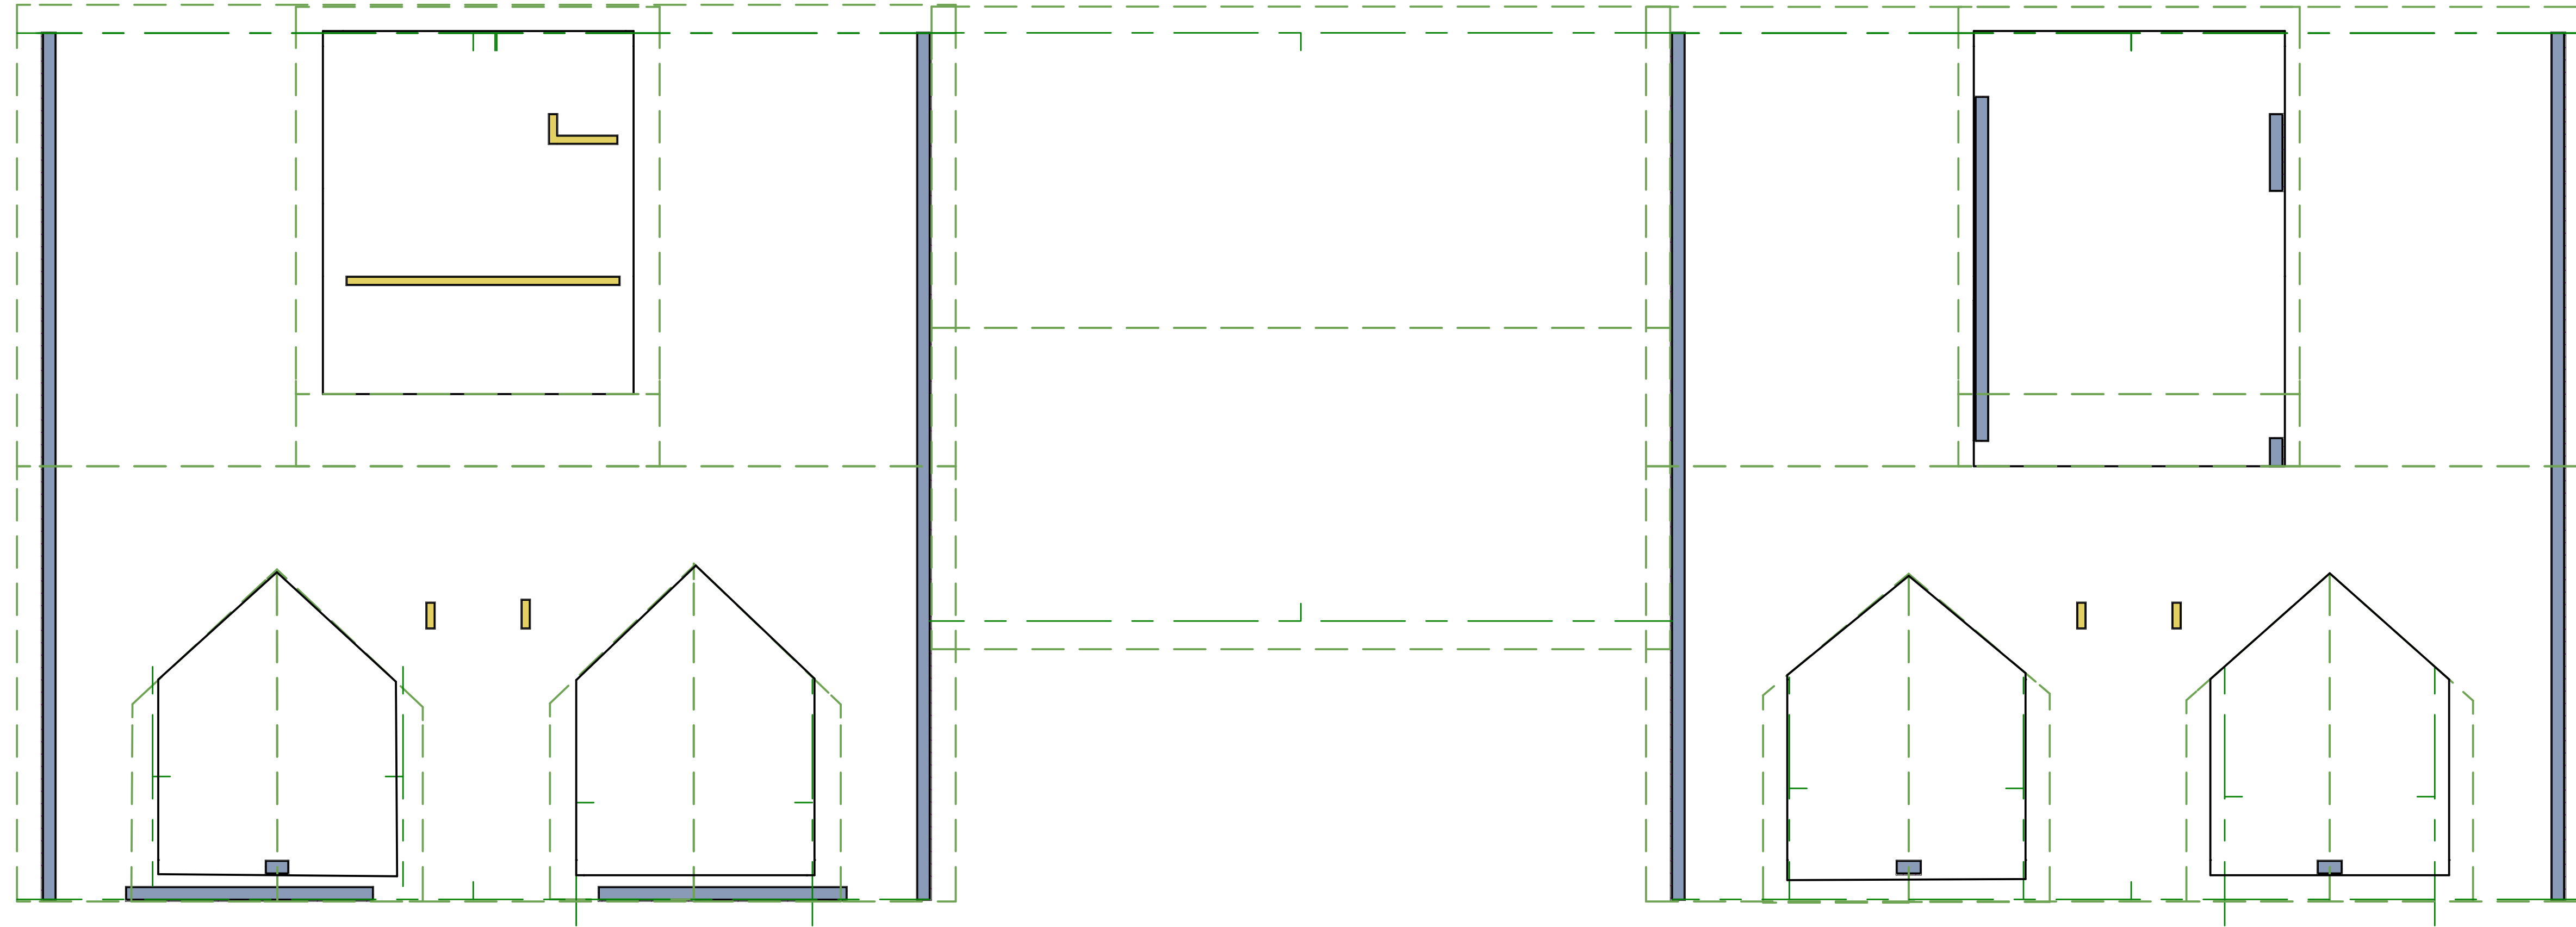

# Attic

DRAWINGS PROVIDED BY:  
**Old Harbor Homes**  
 175 Orleans Rd  
 North Chatham, MA 02650

PROJECT DESCRIPTION:  
**211009**


SHEET TITLE:

NO.	DESCRIPTION	BY	DATE

SCALE:  
**1/8**

DATE:  
 3/11/2022

**K-5**

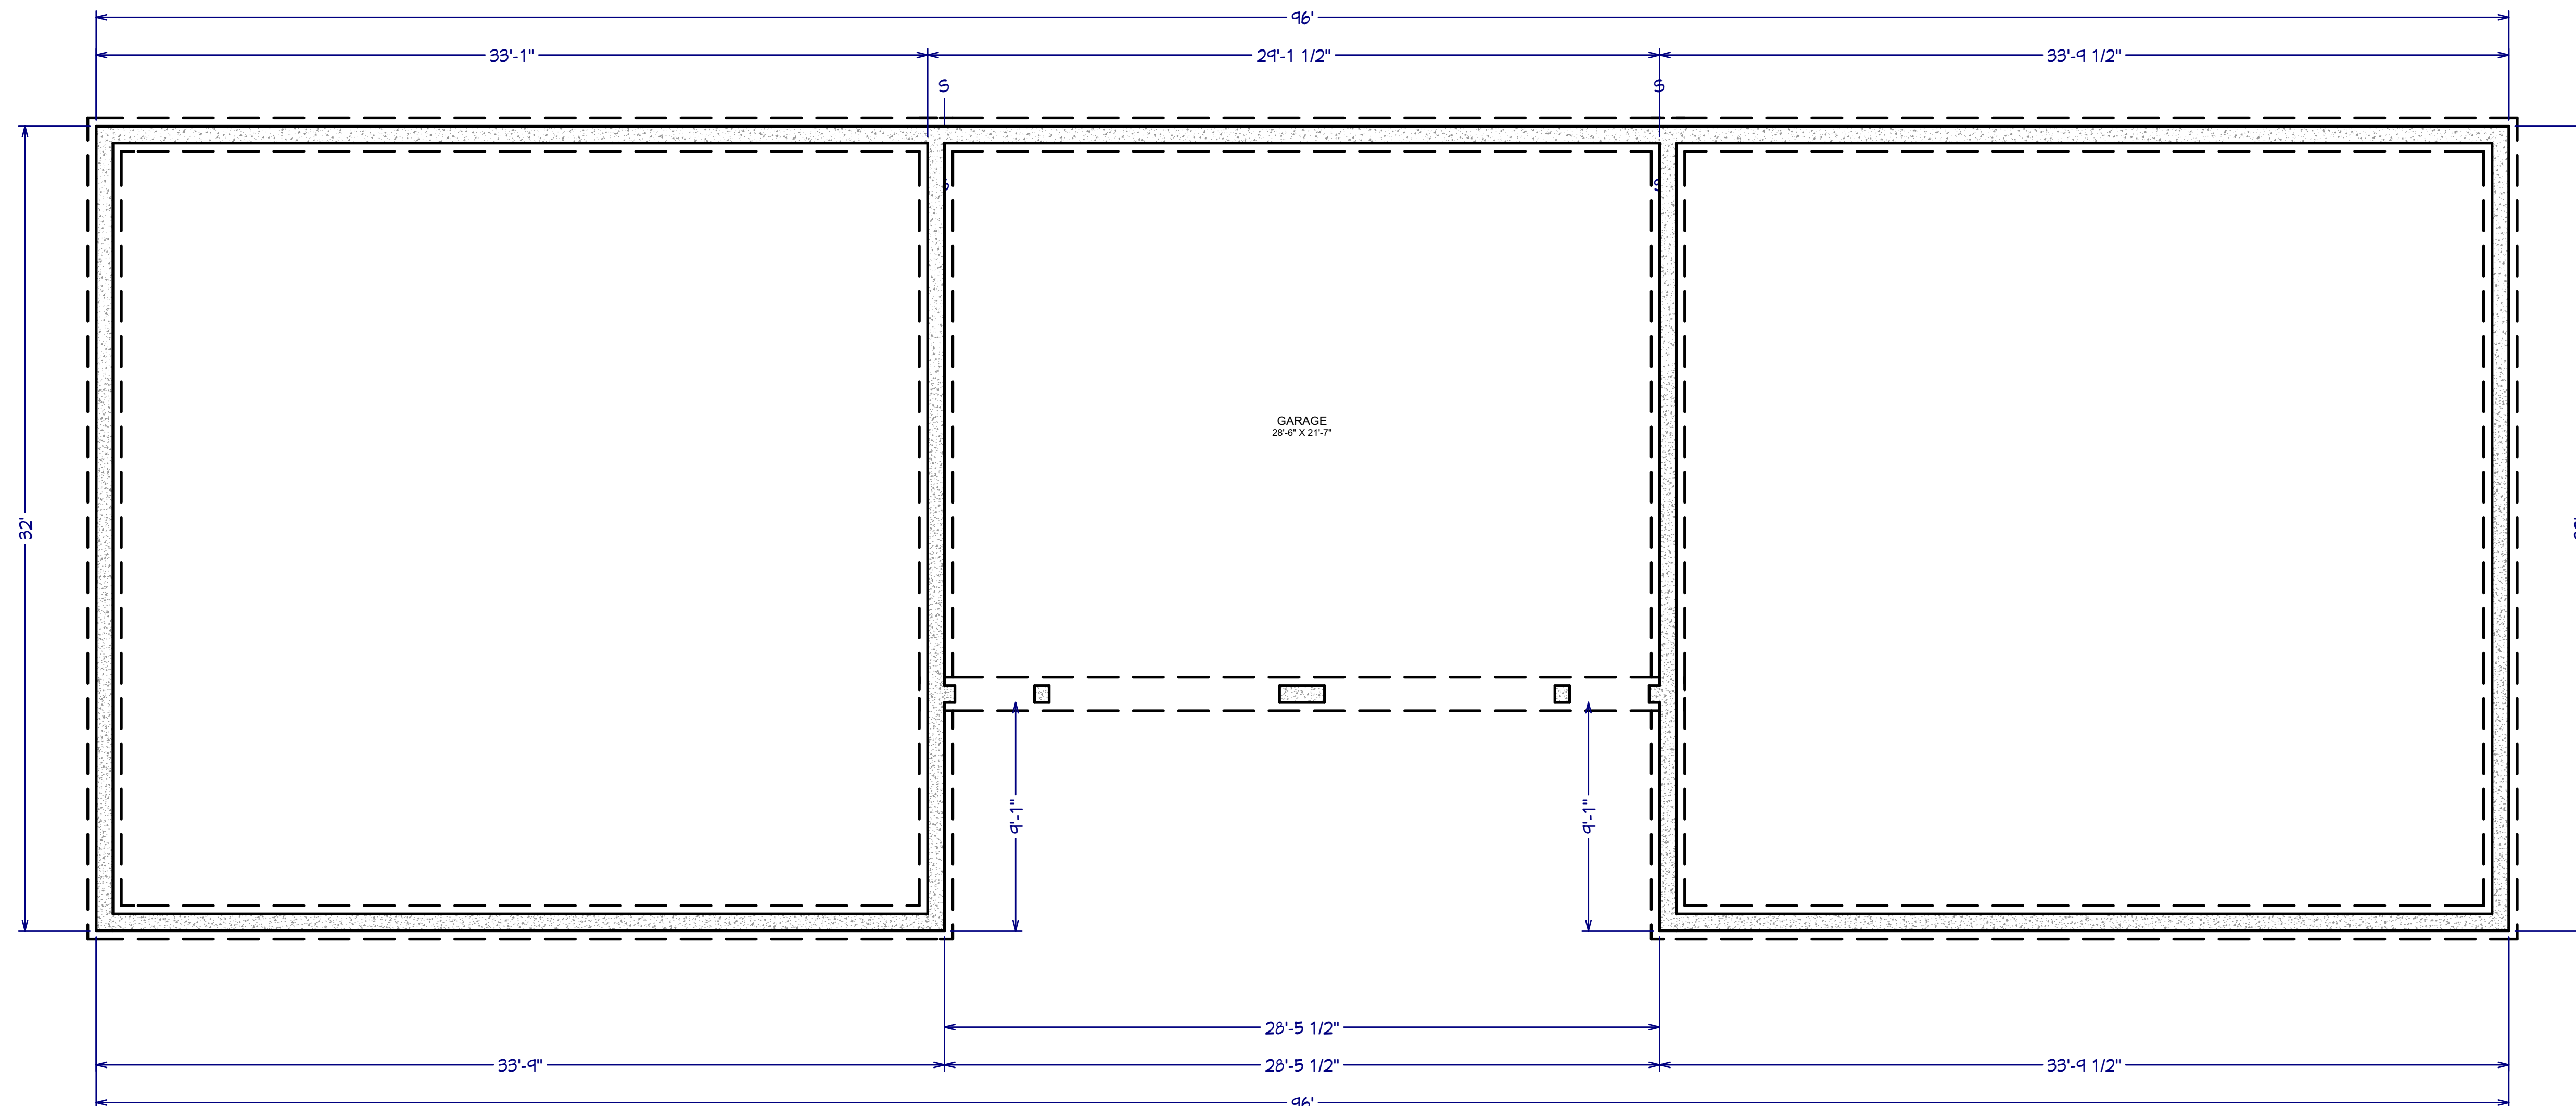

## Foundation

DRAWINGS PROVIDED BY:  
**Old Harbor Homes**  
 175 Orleans Rd  
 North Chatham, MA 02650

PROJECT DESCRIPTION:  
**211009**

SHEET TITLE:

NO.	DESCRIPTION	BY	DATE

SCALE:

**1/8**

DATE:

3/11/2022

**K-6**



DRAWINGS PROVIDED BY:  
**Old Harbor Homes**  
 175 Orleans Rd  
 North Chatham, MA 02650

PROJECT DESCRIPTION:  
**211009**

SHEET TITLE:

NO.	DESCRIPTION	BY	DATE

SCALE:  
**1/8**

DATE:  
 3/11/2022

**K-7**