
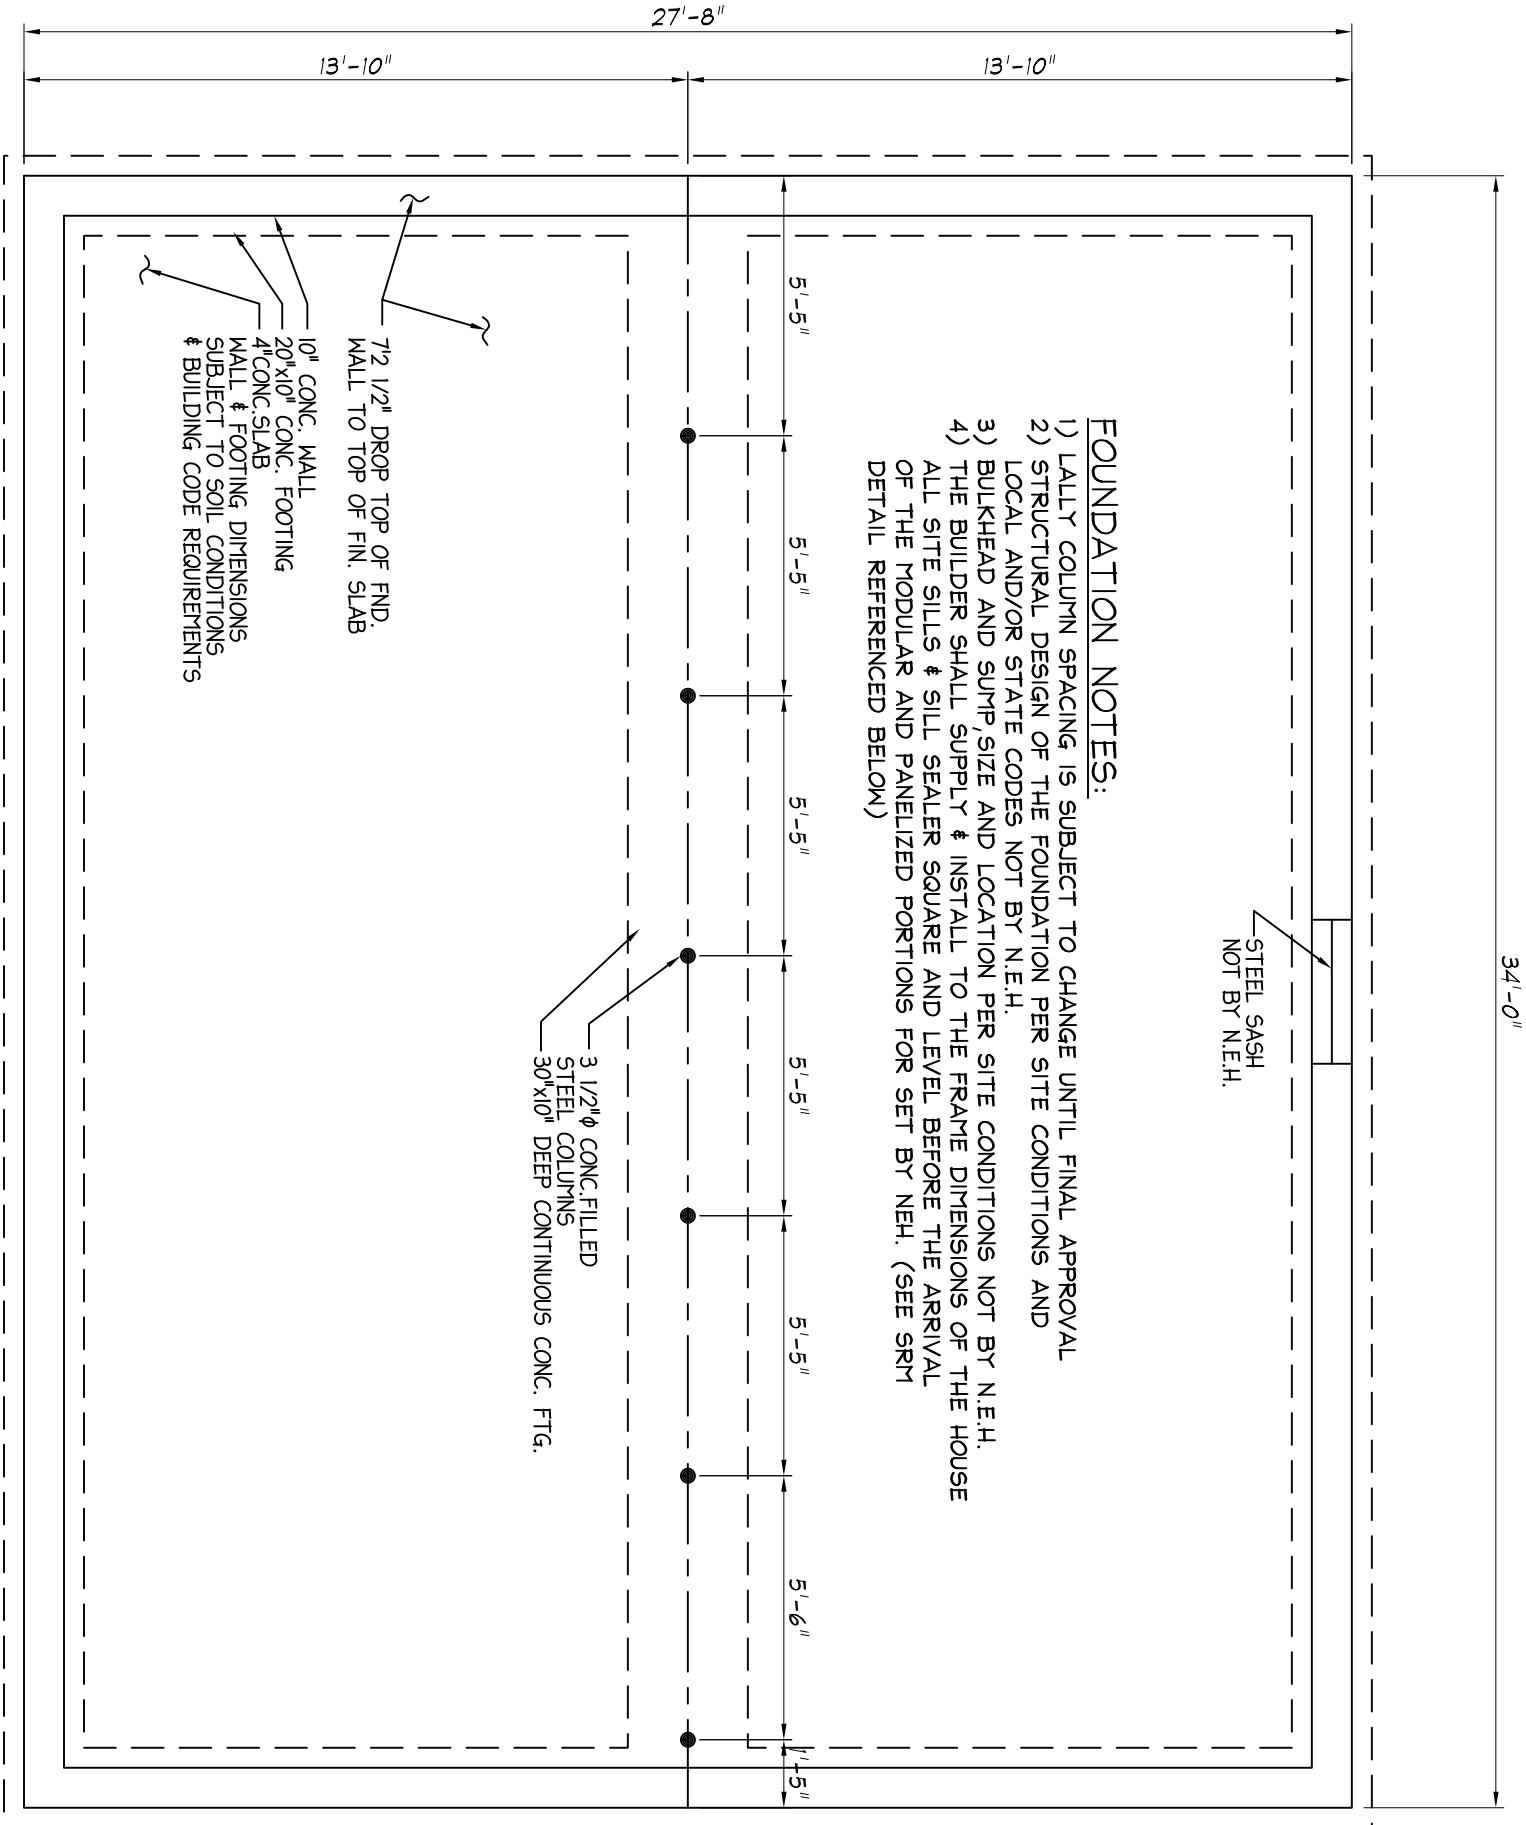
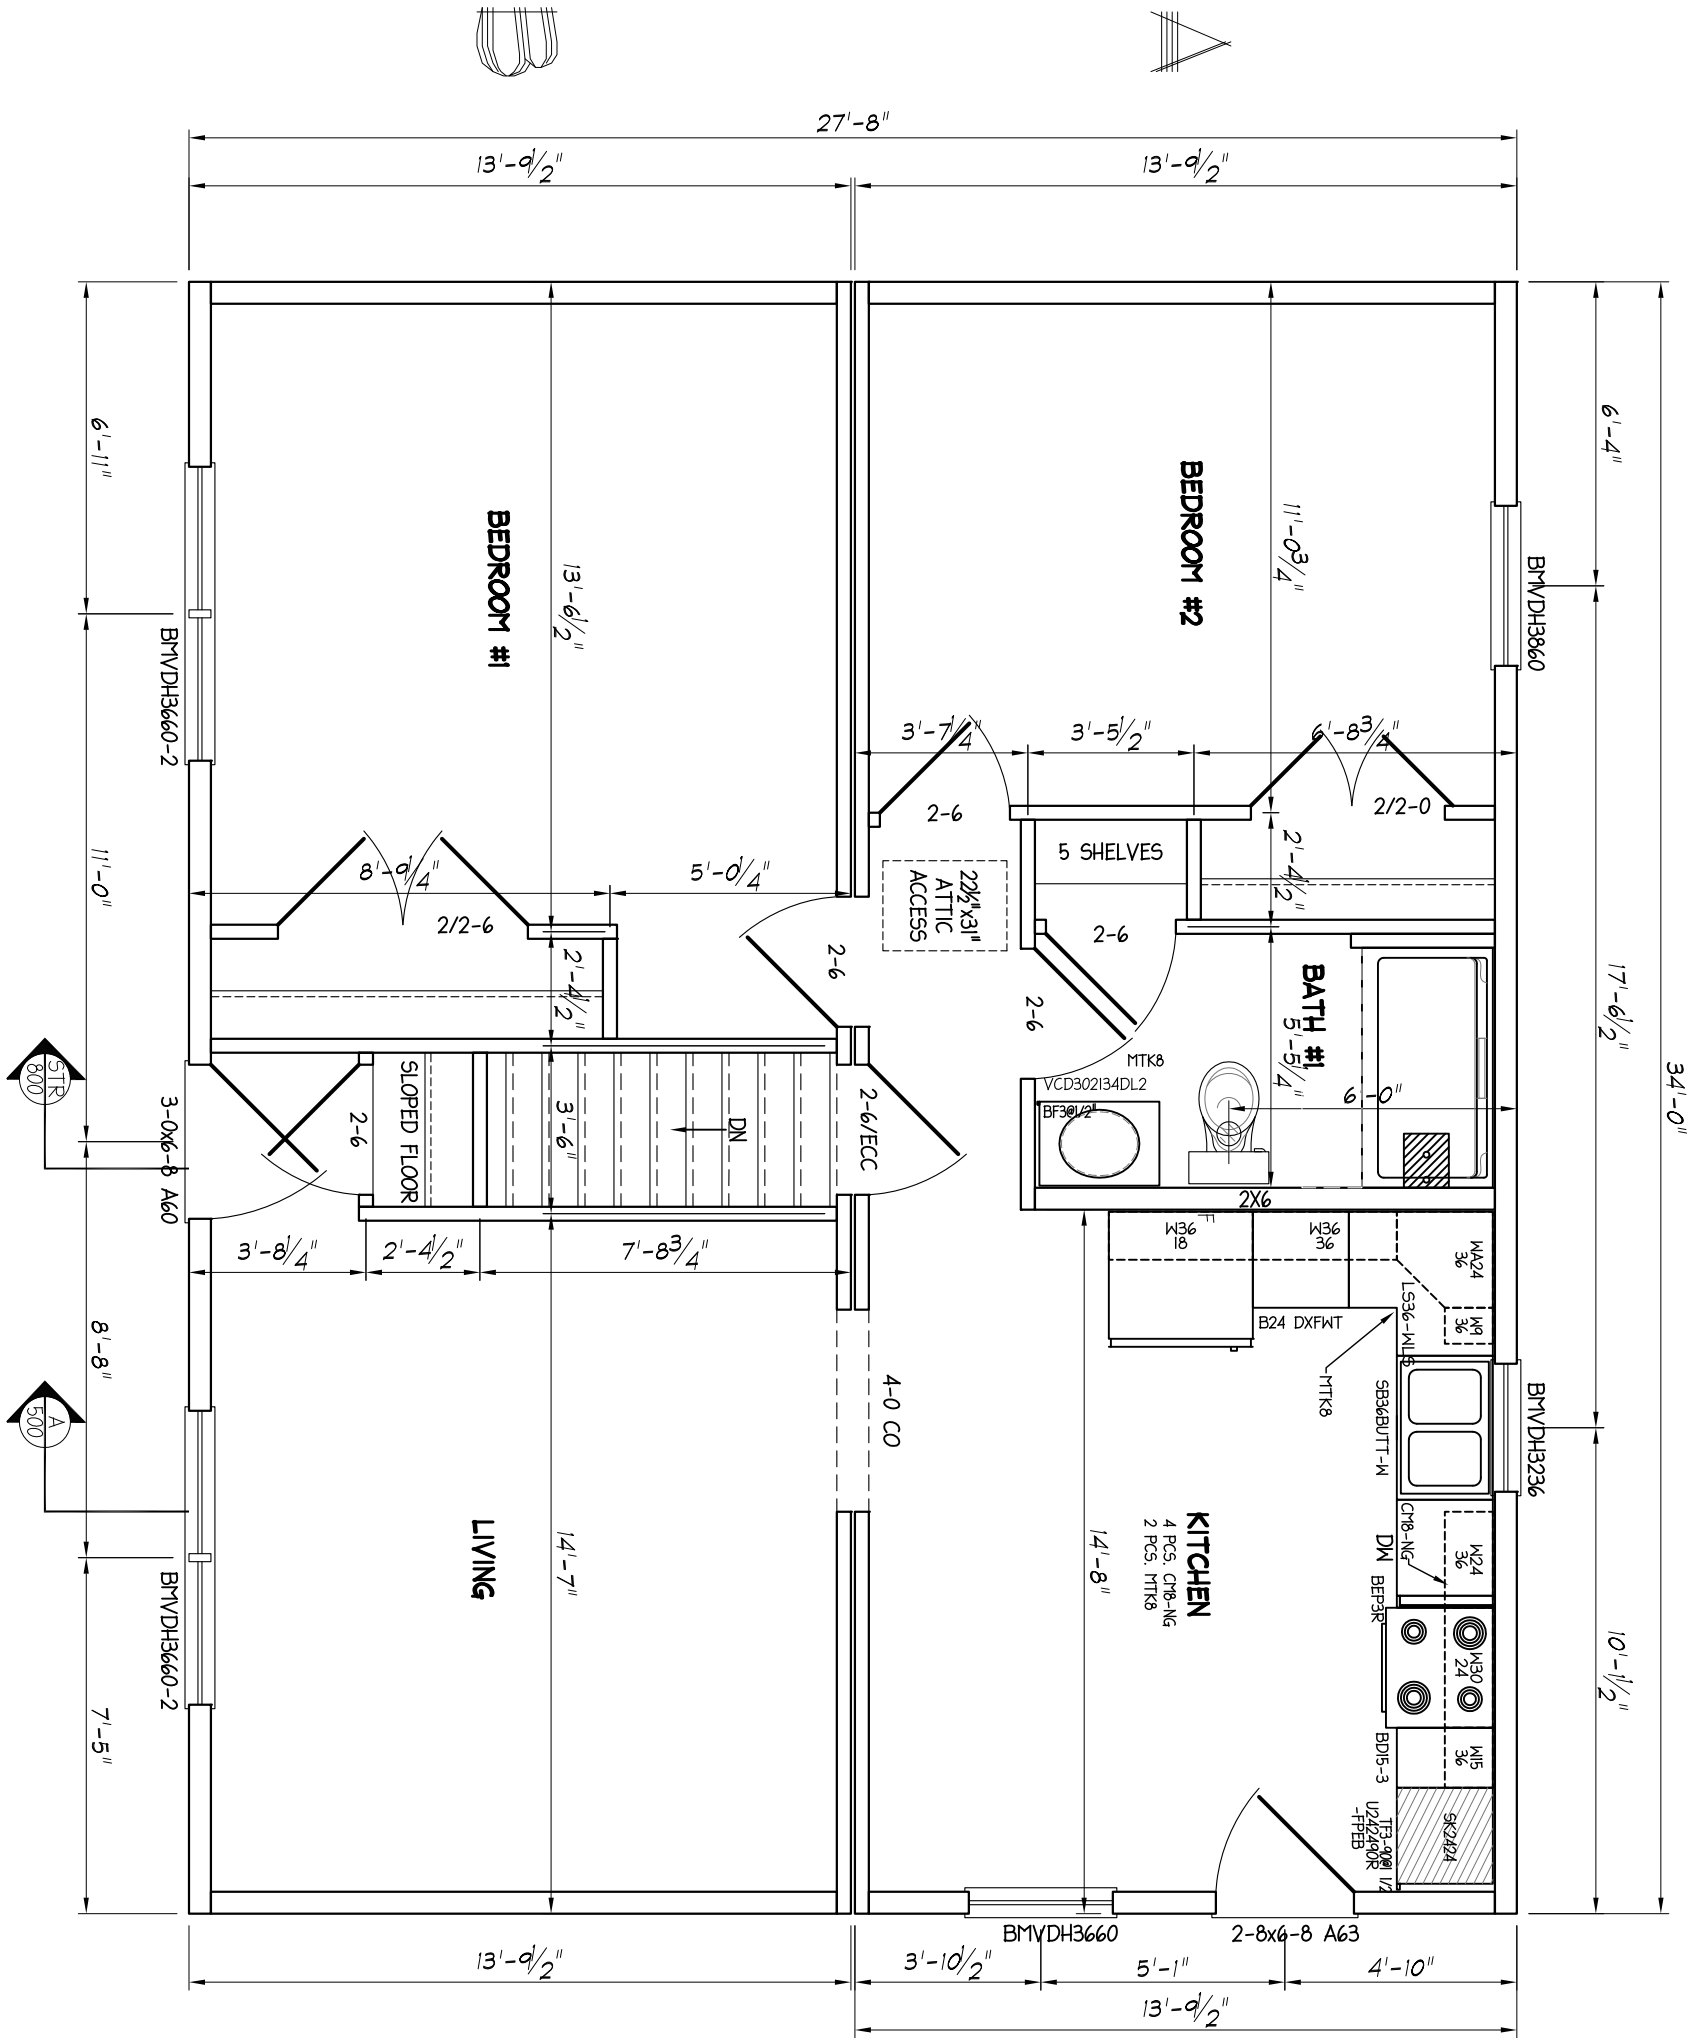


NOTE: ANY & ALL Material shipped loose for the site completion of the manufactured product is ULTIMATELY the SOLE RESPONSIBILITY OF THE BUILDER LISTED BELOW to install and finish.

Standard Meredith 28		FRONT ELEVATION		 NEW ENGLAND HOMES INC. 270 OCEAN ROAD GREENLAND, N.H. 03840 © COPYRIGHT 2000		DRAWN ENG DATE 2-14-12		REV. DATE		NE.H. Standard		0101	
				SCALE 1 / 4" = 1' - 0"									



NOTE: ANY & ALL Material shipped loose for the site completion of the manufactured product is ULTIMATELY the SOLE RESPONSIBILITY OF THE BUILDER LISTED BELOW to install and finish.



NOTE: ANY & ALL Material shipped loose for the site completion of the manufactured product is ULTIMATELY the SOLE RESPONSIBILITY OF THE BUILDER LISTED BELOW to install and finish.