



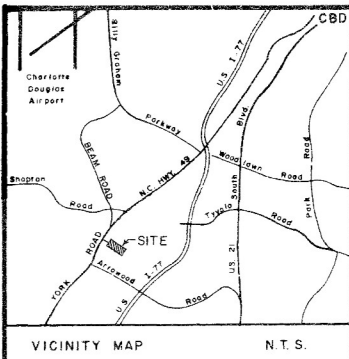

VICINITY MAP N.T.S.

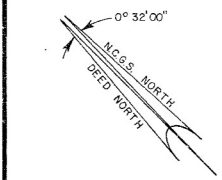

CURVE	RADIUS	DELTA	LENGTH	ANGENT	CHORD	CHORD/BRG
C1	1,228.45	03°43'53"	80.00	40.01	79.99	S 78°23'01" E
C2	1,228.45	03°36'17"	78.00	39.01	77.99	S 74°41'56" E
C3	1,228.45	00°47'48"	17.08	8.54	17.08	S 72°28'54" E
C4	278.26	10°33'08"	51.26	25.70	51.19	S 66°48'20" E
C5	278.26	17°30'08"	85.00	42.83	84.67	S 52°46'36" E
C6	278.26	08°26'32"	41.00	20.54	40.96	S 39°48'16" E
C7	20.00	89°59'59"	31.42	20.00	28.28	S 09°24'59" W
C8	170.00	08°25'53"	25.02	12.53	24.99	S 50°12'02" W
C9	20.00	90°00'01"	31.42	20.00	28.28	S 80°35'00" W
C10	328.26	03°24'38"	19.54	9.77	19.54	N 37°17'19" W
C11	328.26	11°17'47"	64.72	32.47	64.62	N 44°38'31" W
C12	328.26	11°14'45"	64.43	32.32	64.33	N 55°54'48" W
C13	328.26	10°32'49"	60.43	30.30	60.34	N 66°48'36" W
C14	20.00	88°14'05"	30.80	19.36	27.85	N 30°22'33" W
C15	1,278.45	02°24'36"	53.77	26.89	53.77	N 73°17'18" W
C16	130.00	23°55'56"	54.30	27.55	53.91	N 25°42'27" E
C17	170.00	08°35'00"	25.47	12.76	25.44	S 33°22'55" W
C18	170.00	15°20'53"	45.54	22.91	45.41	S 21°24'57" W
C19	20.00	88°14'05"	30.80	19.39	27.85	S 57°51'31" W
C20	1,278.45	03°10'57"	71.01	35.52	71.00	N 79°36'55" W

I, Ruby A. Nicholson, A NOTARY PUBLIC IN AND FOR THE COUNTY OF CABARRUS, STATE OF NORTH CAROLINA, HEREBY CERTIFY THAT GAYLON L. KELLY, A REGISTERED LAND SURVEYOR, PERSONALLY APPEARED BEFORE ME THIS DAY & ACKNOWLEDGED THE EXECUTION OF THE FOREGOING INSTRUMENT.

WITNESS MY HAND AND SEAL THIS 10th DAY OF July, 1989.


MY COMMISSION EXPIRES 12/4/89.

Ruby A. Nicholson
NOTARY PUBLIC

THE UNDERSIGNED SURVEYOR, BEING DULY SWORN, DEPOSES AND SAYS THAT THE PLAT UPON WHICH THIS CERTIFICATE APPEARS IS IN ALL RESPECTS CORRECT TO THE BEST OF HIS KNOWLEDGE AND BELIEF AND WAS PREPARED FROM AN ACTUAL SURVEY MADE BY HIM (OR UNDER HIS SUPERVISION) ON THE 10th DAY OF July, 1989, WITH A CLOSURE OF 1:30.00" AN AN ANGULAR CLOSURE OF 0.007" PER ANGLE. IN ACCORDANCE WITH G.S. 47-30 AS AMENDED.

Gaylon L. Kelly
GAYLON L. KELLY, R.L.S., L-2863

RECORDED MAP BOOK _____, PAGE _____, ON _____

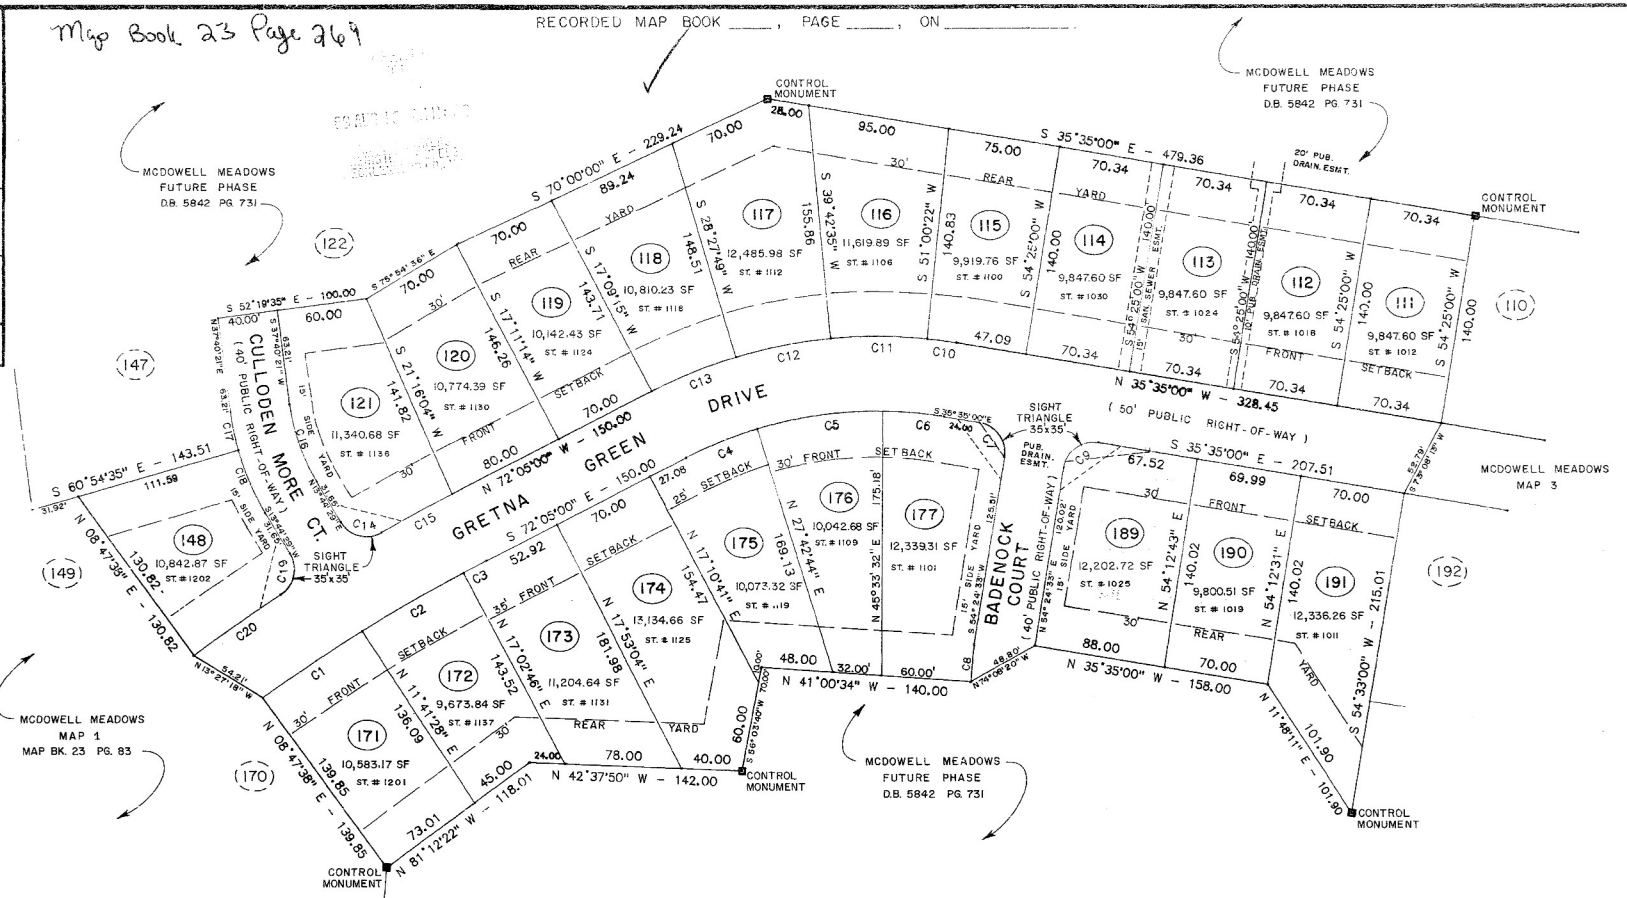

County of North Carolina, County of Mecklenburg
The foregoing certificate(s) of Ruby A. Nicholson
Notary Public (is) (are) certified to be correct.
This is day of August, 1989
Anne A. Popers, Register of Deeds
Mecklenburg County

ZONED R-12 CLUSTER

MINIMUM LOT AREA	9,000 SF
MINIMUM LOT WIDTH	60 FT
MINIMUM SETBACK	25 FT
AVERAGE SETBACK	30 FT
MINIMUM SIDE YARDS	6-8 FT
MINIMUM REAR YARD	30 FT

NOTES

1. ZONED R-12 CL
2. IRONS SET AT ALL CORNERS UNLESS OTHERWISE SHOWN.
3. ALL BEARINGS SHOWN ARE RELATED TO DEED NORTH. GRID NORTH IS FOR REFERENCE PURPOSES ONLY.



GIFFORD
NIELSON
ASSOCIATES
Incorporated

Surveying • Landmarks • Architecture • Engineering

425 East Fourth Street, Suite 408
Charlotte, NC 28202 (704) 373-1907

PLAT OF LOTS 111-121, 148, 171-177, AND 189-191
MAP 2
MCDOWELL MEADOWS
DEVELOPED BY
ROBERT C. RHEIN INTEREST, INC.
STEELE CREEK TOWNSHIP
MECKLENBURG COUNTY
NORTH CAROLINA