


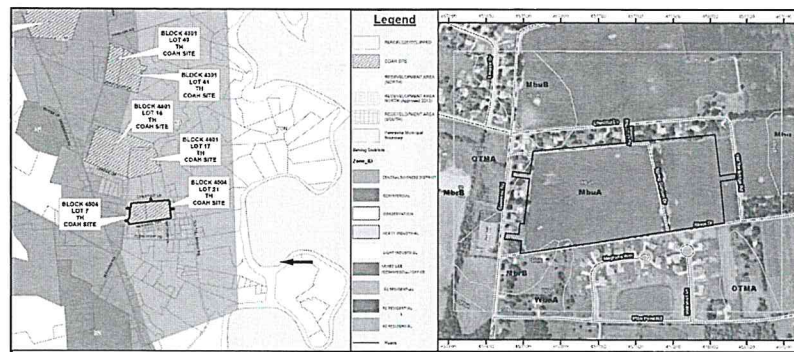

ZONING MAP
NOT TO SCALE
CERTIFIED LIST OF PROPERTY OWNERS
LOTS 7 & 21 WITHIN 200 FEET

SOILS MAP
NOT TO SCALE

TYPICAL LOT DETAIL
SCALE: 1"=30'


TYPICAL CORNER LOT DETAIL
SCALE: 1"=30'

TYPICAL CUL-DE-SAC LOT DETAIL
SCALE: 1"=30'

TAX MAP
NOT TO SCALE


KEY MAP
NOT TO SCALE


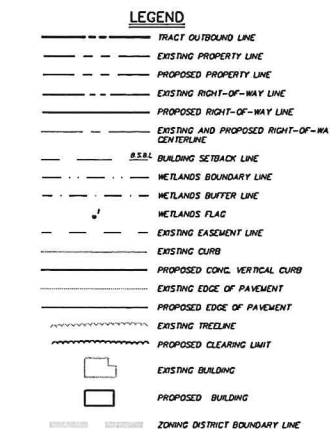

UTILITY CONTACTS
ATLANTIC CITY ELECTRIC
5100 HARDING HIGHWAY
MAYS LANDING, N.J. 08330
SOUTH JERSEY GAS
1 SOUTH JERSEY PLAZA
FOLSOM, N.J. 08037
COMCAST CABLEVISION CORP.
ONE COMCAST CENTER, TAX D.
PHILADELPHIA, PA. 19103
VERIZON-NORTH JERSEY
ADMINISTRATIVE OFFICES
540 BROAD STREET
NEWARK, N.J. 07101

AMERICAN TELEPHONE & TELEGRAPH (AT&T COM.)
PROPERTY TAX DEPT.
P.O. BOX 1329
MORRISTOWN, NJ 07962
PENNSVILLE SEWERAGE DEPT.
RON COOKSEY
90 N. BROADWAY
PENNSVILLE, NJ 08070
PENNSVILLE WATER DEPT.
JACK LYNCH
2 SANDERSON RD.
PENNSVILLE, NJ 08070

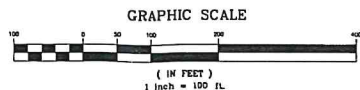

COPIES OF DOCUMENTS THAT MAY BE RELIED UPON BY THE OWNER ARE LIMITED TO PRINTED COPIES (ALSO KNOWN AS HARD COPIES) THAT ARE SIGNED AND SEALED BY BOSTON & SEEBERGER, P.C. FILES IN ELECTRONIC MEDIA FORMAT THAT ARE FURNISHED BY BOSTON & SEEBERGER, P.C. TO THE OWNER OR AT THE OWNERS REPRESENTATIVES REQUEST, ARE FOR THE CONVENIENCE OF THE OWNER. ANY CONCLUSION OR INFORMATION DERIVED FROM SUCH ELECTRONIC FILES WILL BE AT USER'S SOLE RISK.

ZONING DISTRICT - TH - TOWNHOUSE INCLUSIONARY (FREE SIMPLE LOTS)			
Minimum Tract	Required	Exist/Proposed	
Right-of-Way Area	10 Ac.	33,666 Ac.	
State Area	8.20 Ac.	8.20 Ac.	
Residential Area	3.87 Ac.	22.67 Ac.	
Gross Density	8 units/acre, 181 units	124 units (5.5/Ac.)	
Lot Area	2,000 s.f. min.	2,000 s.f. min.	
Lot Frontage	20' min.	60'	
Lot Width	20' min.	60'	
Lot Depth	20' min.	105', 95.5' cor lot	
Front Yard	20' min. (Principal Structure)	20' min.	
Side Yard	20' min. (Principal Structure)	10' min./ft.	
Rear Yard	20' min. (Principal Structure)	20' min.	
Height	20' min. (Principal Structure)	20' min.	
Number of Principal Structures on Lot	1 structure max.	1 structure max.	
Number of Accessory Structures on Lot	1 structure max.	1 structure max.	
Stories	3 stories max.	3 stories max.	
Structure Coverage (Principal Structure)	65% max.	16.91%	
Structure Coverage (Accessory Structure)	10% max.		
Total Structure Coverage	75% max.		
Impervious Material Coverage (inc. Buildings)	80% max.	23.0% max.	
Parking/MS			

NO.	DESCRIPTION	DATE	DRAWN BY	APPROVED BY	RELEASED
CONCEPTUAL PLAN SINGLE-FAMILY HOMES LOT 7 & 21 BLOCK 4504 SHEET 1 FOR TRI-COUNTY REAL ESTATE MAINTENANCE TOWNSHIP OF PENNSVILLE - SALEM COUNTY - NEW JERSEY BOSTON & SEEBERGER PROFESSIONAL ENGINEERS, LAND SURVEYORS & PLANNERS 13 CARROLL AVENUE, PENNSVILLE, NJ 08070 TELEPHONE: (856) 878-9146, FAX: (856) 878-9148 DALE E. BOSTON, P.L.S. & P.P. PROFESSIONAL LAND SURVEYOR, N.J. LIC. NO. 32648 PROFESSIONAL PLANNER, N.J. LIC. NO. 4381					