


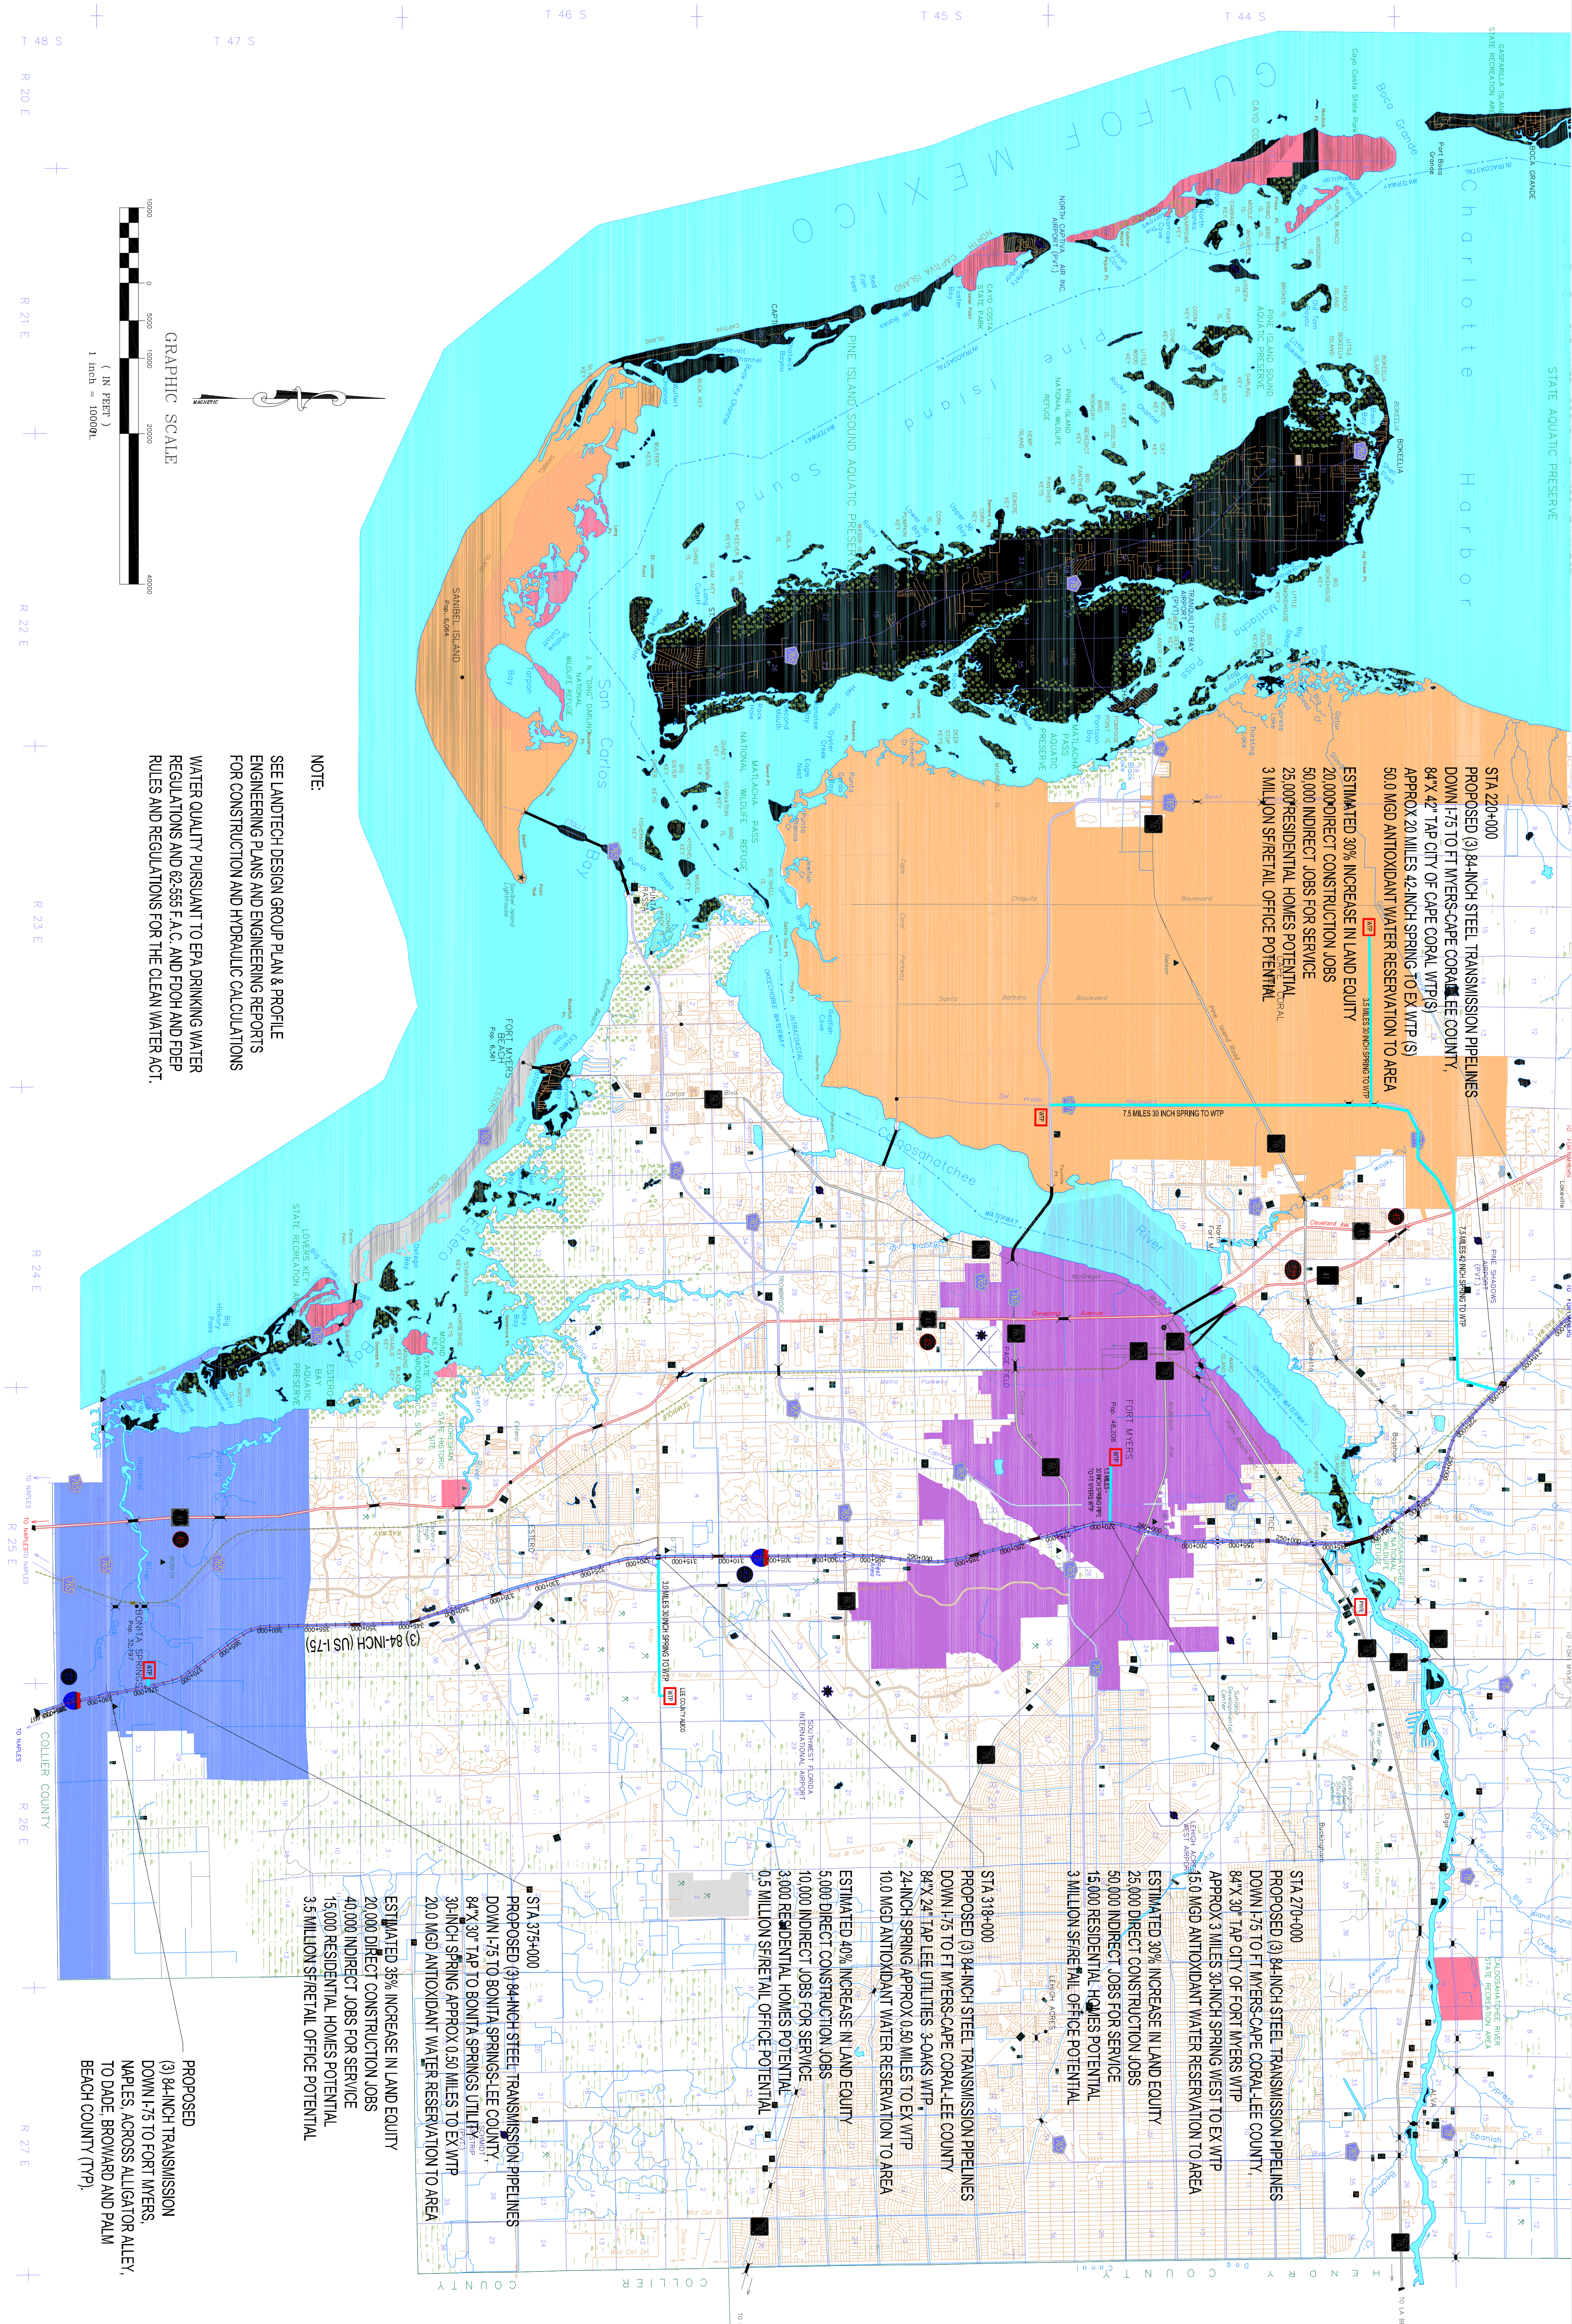

NOTE:
SEE LANDTECH-DESIGN GROUP PLAN & PROFILE
ENGINEERING PLANS AND ENGINEERING REPORTS
FOR CONSTRUCTION AND HYDRAULIC CALCULATIONS
WATER QUALITY PURSUANT TO EPA DRINKING WATER
REGULATIONS AND 62-565 F.A.C. AND FDOH AND FDEP
RULES AND REGULATIONS FOR THE CLEAN WATER ACT.

STA 220+000
PROPOSED (3) 84-INCH STEEL TRANSMISSION PIPELINES
DOWN I-75 TO FT MYERS-CAPE CORAL-LEE COUNTY,
84"X 42" TAP CITY OF CAPE CORAL WTP(S)
APPROX 20 MILES 42-INCH SPRING TO EX WTP(S)
50.0 MGD ANTIOXIDANT WATER RESERVATION TO AREA
ESTIMATED 30% INCREASE IN LAND EQUITY
20,000 DIRECT CONSTRUCTION JOBS
50,000 INDIRECT JOBS FOR SERVICE
25,000 RESIDENTIAL HOMES POTENTIAL
3 MILLION SF RETAIL OFFICE POTENTIAL

STA 318+000
PROPOSED (3) 84-INCH STEEL TRANSMISSION PIPELINES
DOWN I-75 TO FT MYERS-CAPE CORAL-LEE COUNTY
84"X 24" TAP LEE UTILITIES 3-OAKS WTP
24-INCH SPRING APPROX 0.50 MILES TO EX WTP
10.0 MGD ANTIOXIDANT WATER RESERVATION TO AREA
ESTIMATED 40% INCREASE IN LAND EQUITY
5,000 DIRECT CONSTRUCTION JOBS
10,000 INDIRECT JOBS FOR SERVICE
3,000 RESIDENTIAL HOMES POTENTIAL
0.5 MILLION SF RETAIL OFFICE POTENTIAL

STA 375+000
PROPOSED (3) 84-INCH STEEL TRANSMISSION PIPELINES
DOWN I-75 TO BONITA SPRINGS-LEE COUNTY,
84"X 30" TAP TO BONITA SPRINGS UTILITY WTP
30-INCH SPRING APPROX 0.50 MILES TO EX WTP
20.0 MGD ANTIOXIDANT WATER RESERVATION TO AREA
ESTIMATED 36% INCREASE IN LAND EQUITY
20,000 DIRECT CONSTRUCTION JOBS
40,000 INDIRECT JOBS FOR SERVICE
15,000 RESIDENTIAL HOMES POTENTIAL
3.5 MILLION SF RETAIL OFFICE POTENTIAL

PROPOSED
(3) 84-INCH TRANSMISSION
DOWN I-75 TO FORT MYERS,
MAPLES, ACROSS ALLIGATOR ALLEY,
TO DADE, BROWARD AND PALM
BEACH COUNTY (TYP)

LANDTECH DESIGN GROUP, INC.
REAL ESTATE DEVELOPMENT & CONSULTING
385 DONORA BLVD
FORT MYERS BEACH, FLORIDA 33931
813-470-6000 DIRECT 813-482-7918 OFFICE
CERTIFICATE OF AUTHORIZATION No. 27894

CLOSER TO THE HEART
SPRING WATER TRANSMISSION PLAN
FDOT DISTRICT 1 DESIGN DEVELOPMENT
SARASOTA-DESBOT-CHARLOTTE-LEE, FLORIDA
GILBERTI WATER COMPANY, LLC
TRANSMISSION ALIGNMENT PLAN

DATE:	REVISIONS:	BY:

JOSEPH D. GILBERTI, P.E.
SCALE
FLA PE NO. 56079
DRAWN BY: JDC
APPROVED BY: JDC
DATE: 7/4/15
SCALE: 1"=10,000'
DRAWING NO.:
SHEET
NUMBER
S-6