


FTNG./WALL PERIMETER — 425 L.F.
 SQ. OF ROOFING — 55 SQ'S
 L.F. OF EXTER. — 480 L.F.
 WALL AREA (STUCCO) — 440 SQ. FT.
 SQ. OF CEILING — 960 S.F. (24' O.H.)

1ST FLOOR PLAN

1/4" = 1'-0"

1ST	3231
2ND	892
TOTAL	4089 SQ. FT. LIV.
GAR.	695
LOG.	92
LANA	527
TOTAL UNDER ROOF	5313 S.F.


SHAYER.

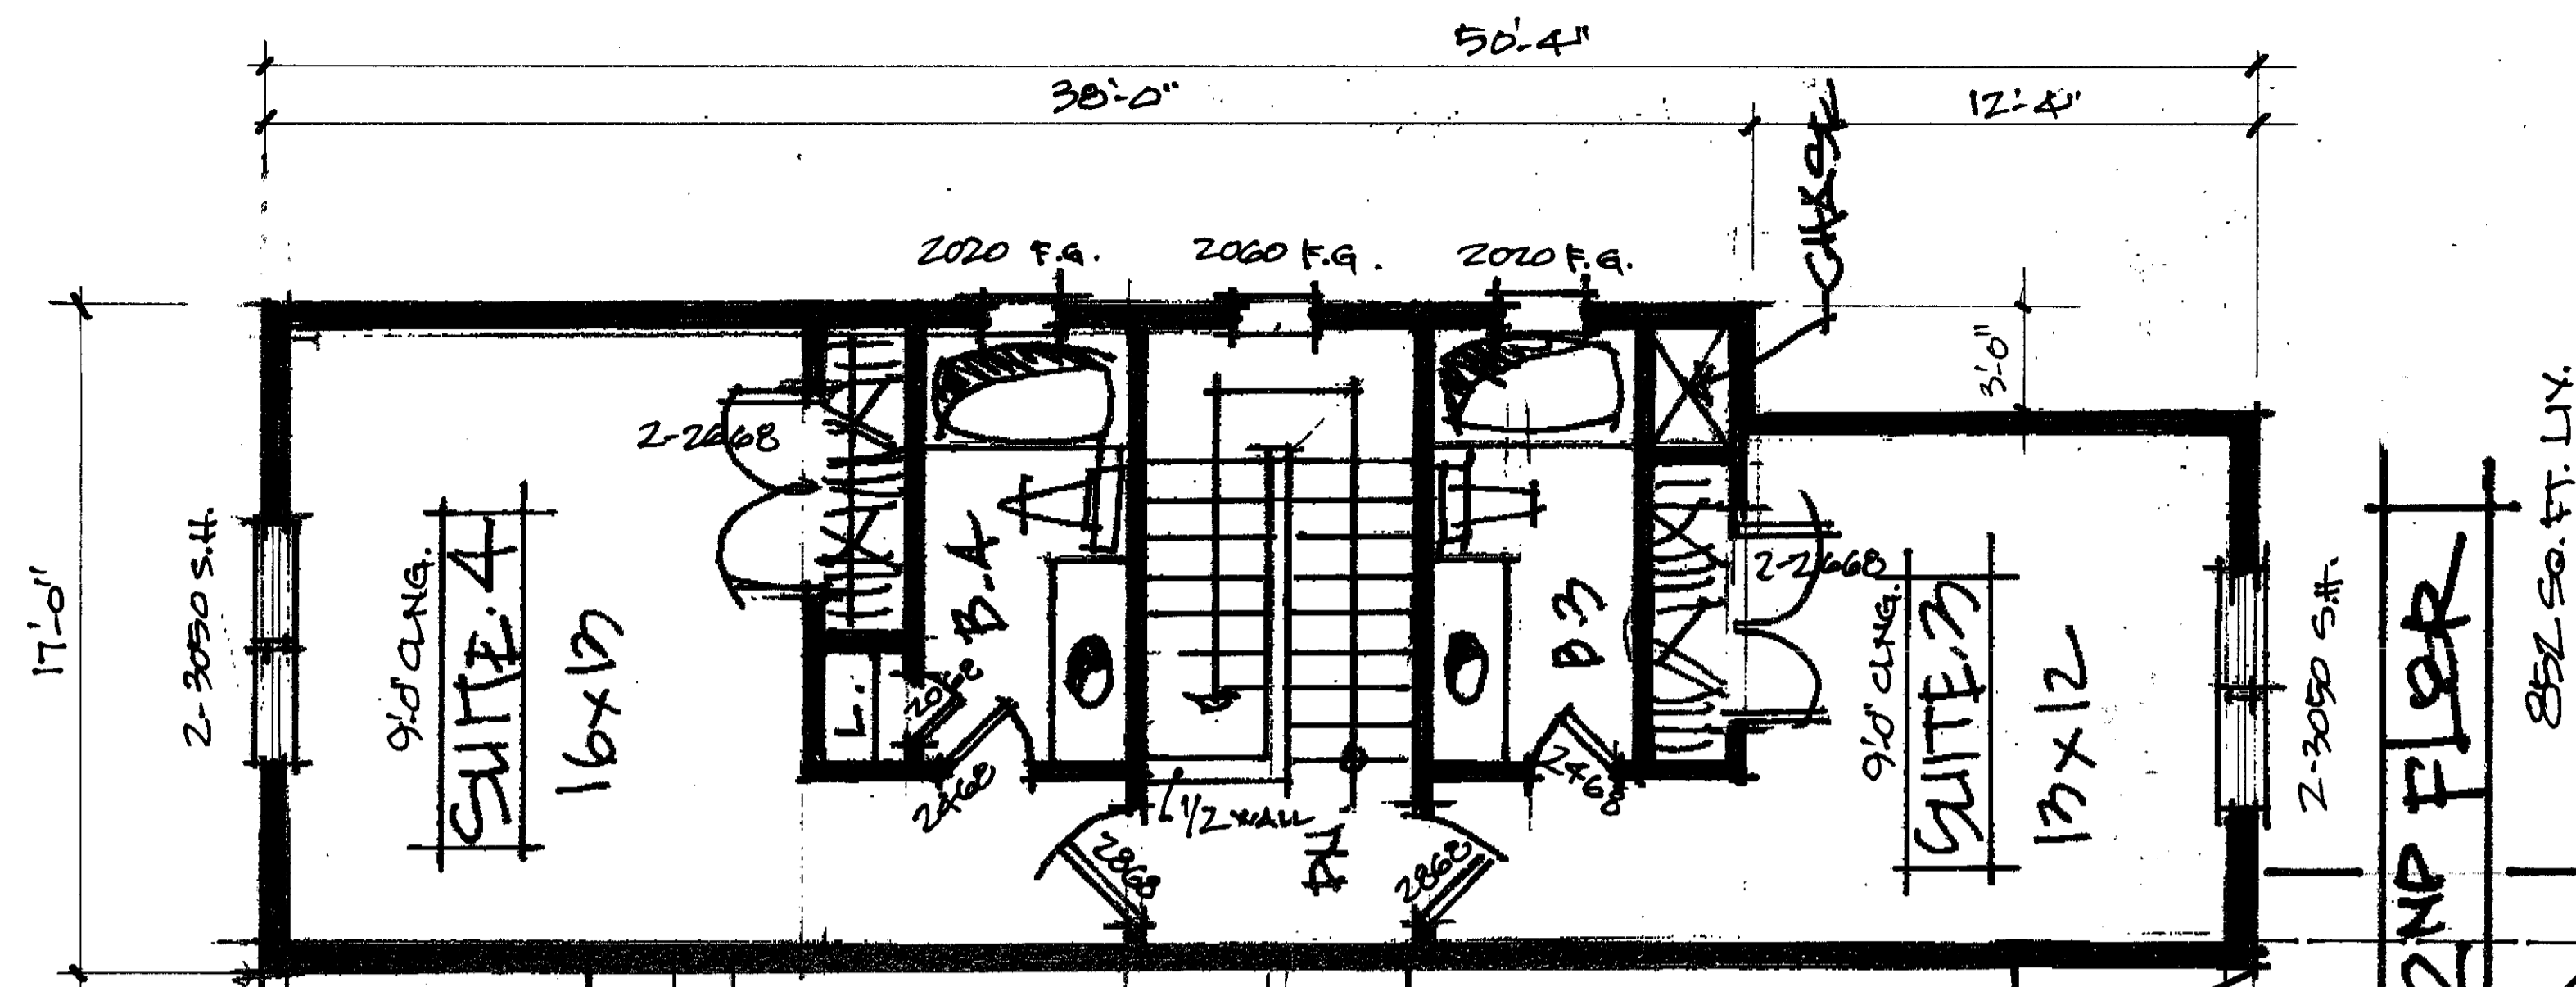

2ND FLOOR
852 SQ. FT. LY.



CONCEPTUAL FRONT ELEVATION

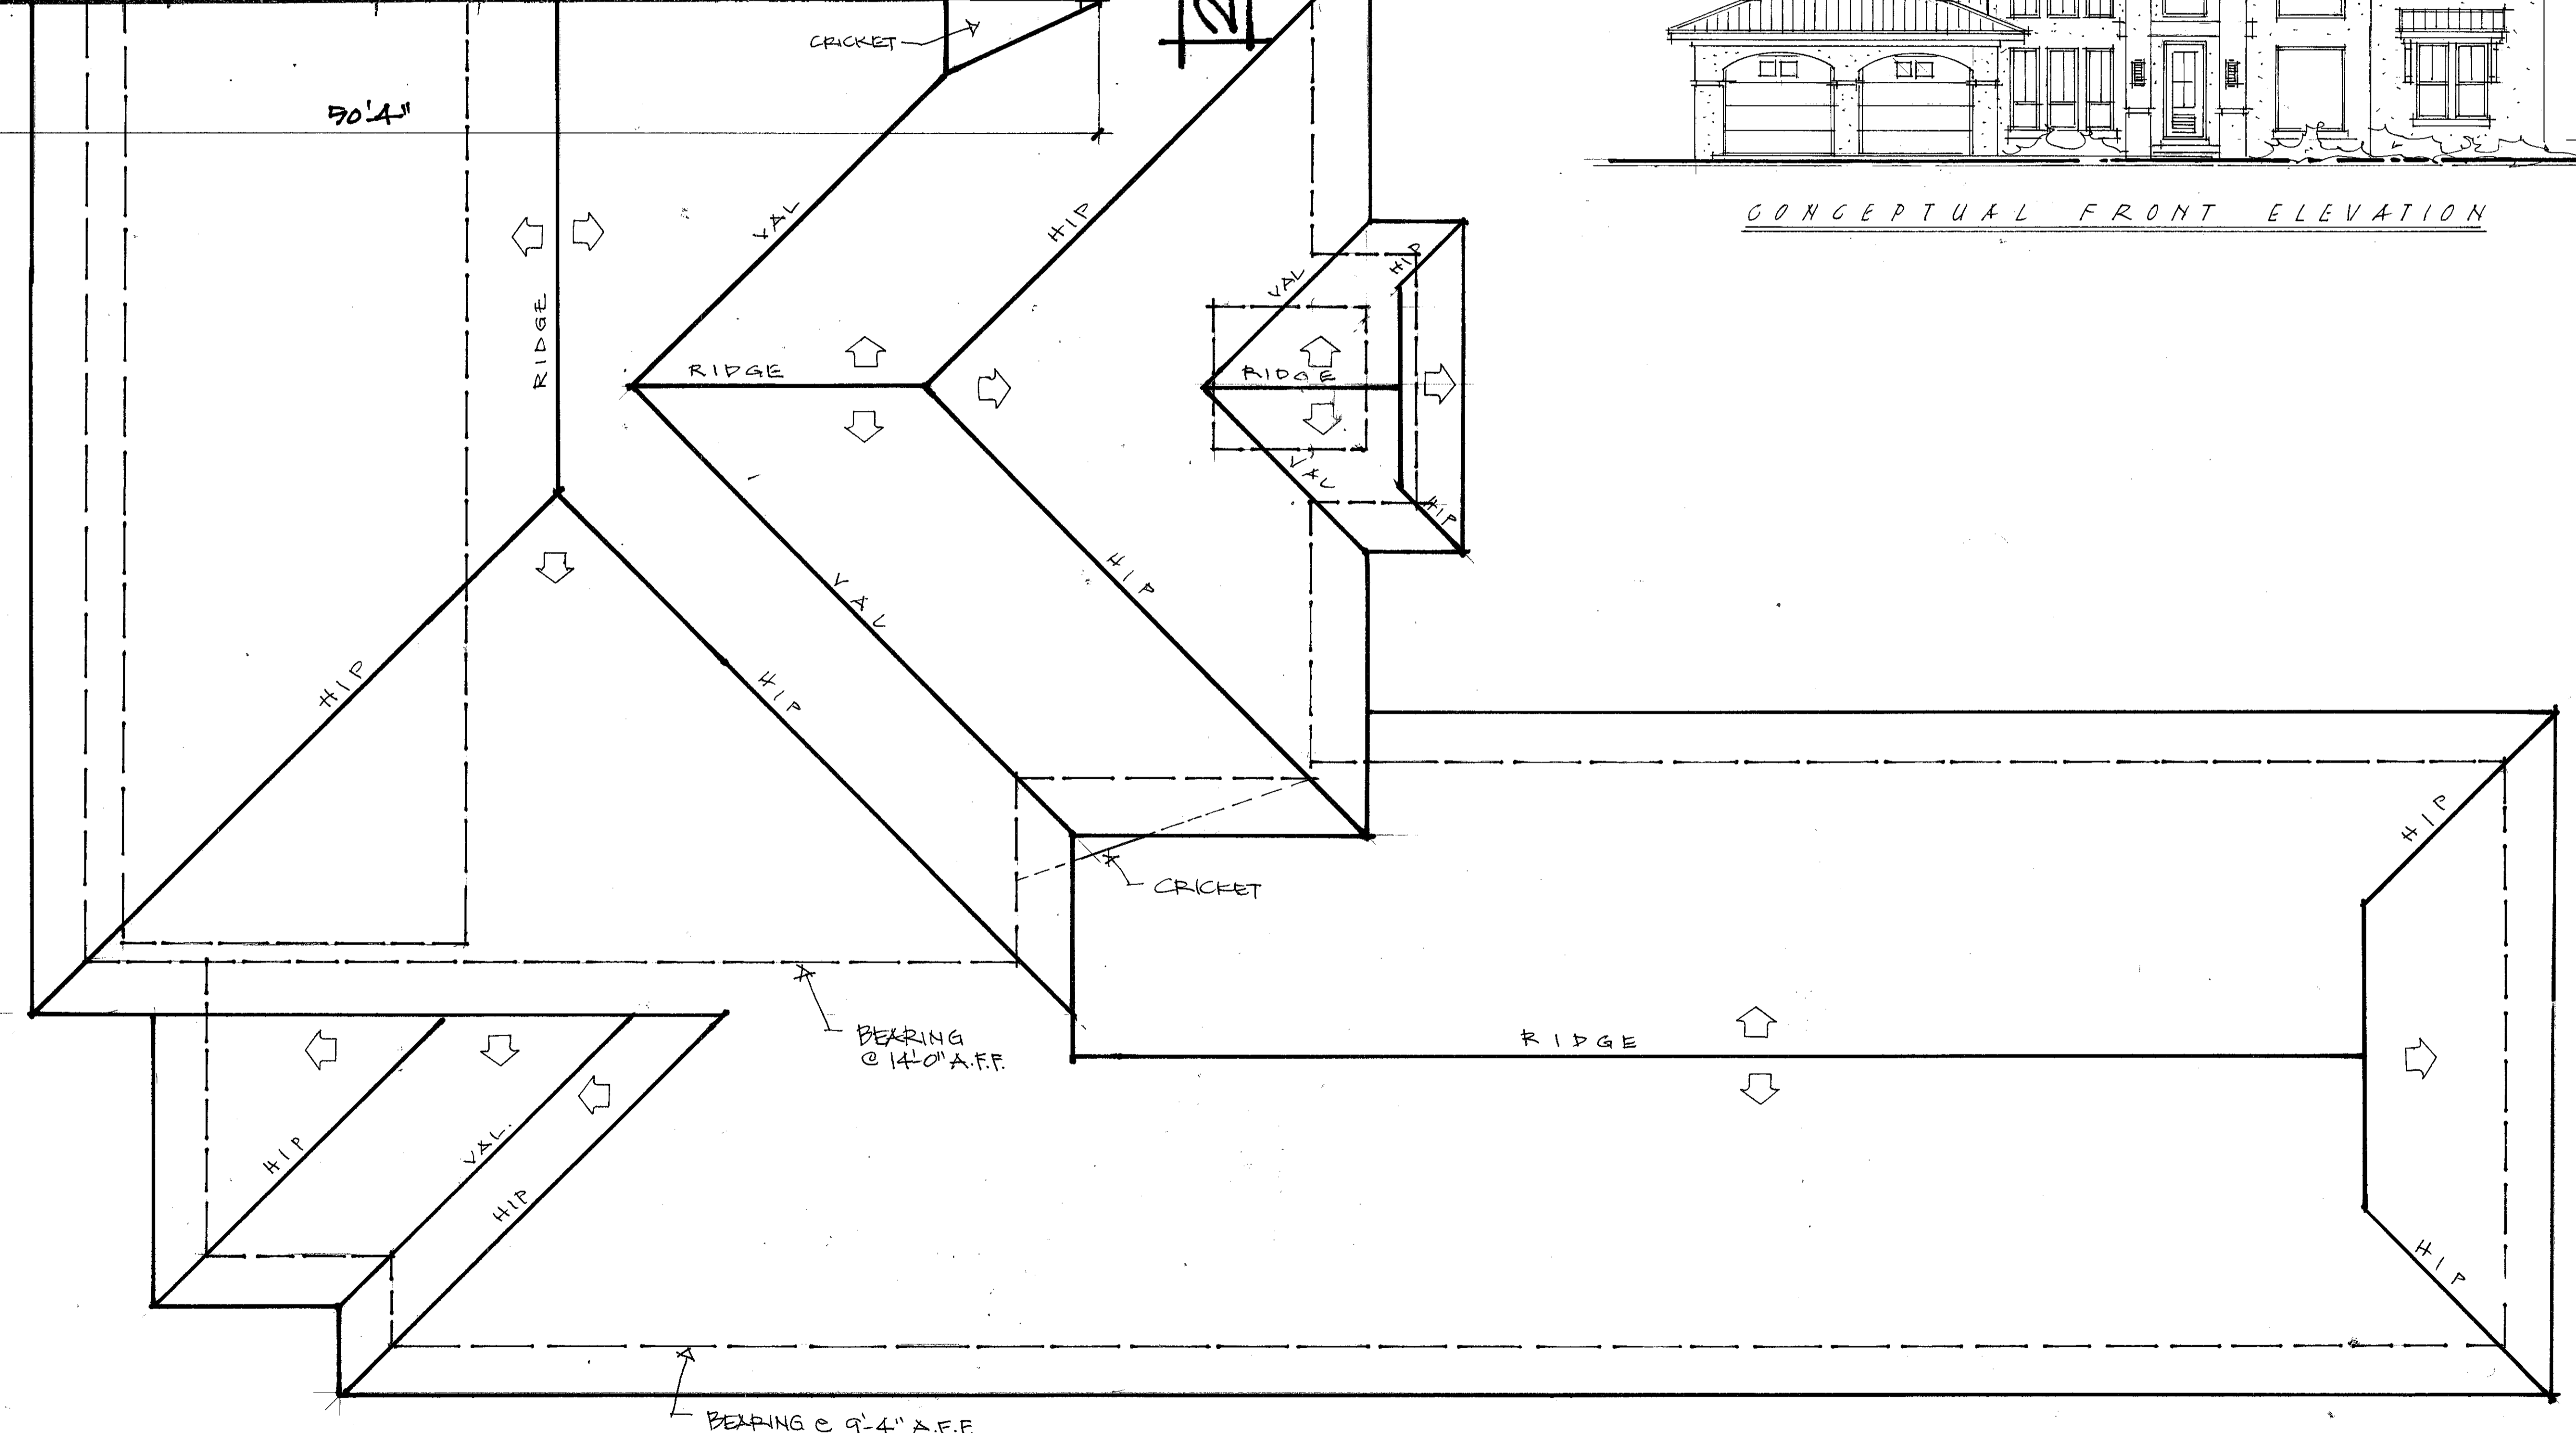

SHRYER