


DESCRIPTION AS FURNISHED: Lot 56, CASA DEL LAGO - REPLAT, as recorded in Plat Book 75, Pages 60 through 69 of the Public Records of Orange County, Florida.

PLOT PLAN FOR/CERTIFIED TO: David Weekley Homes

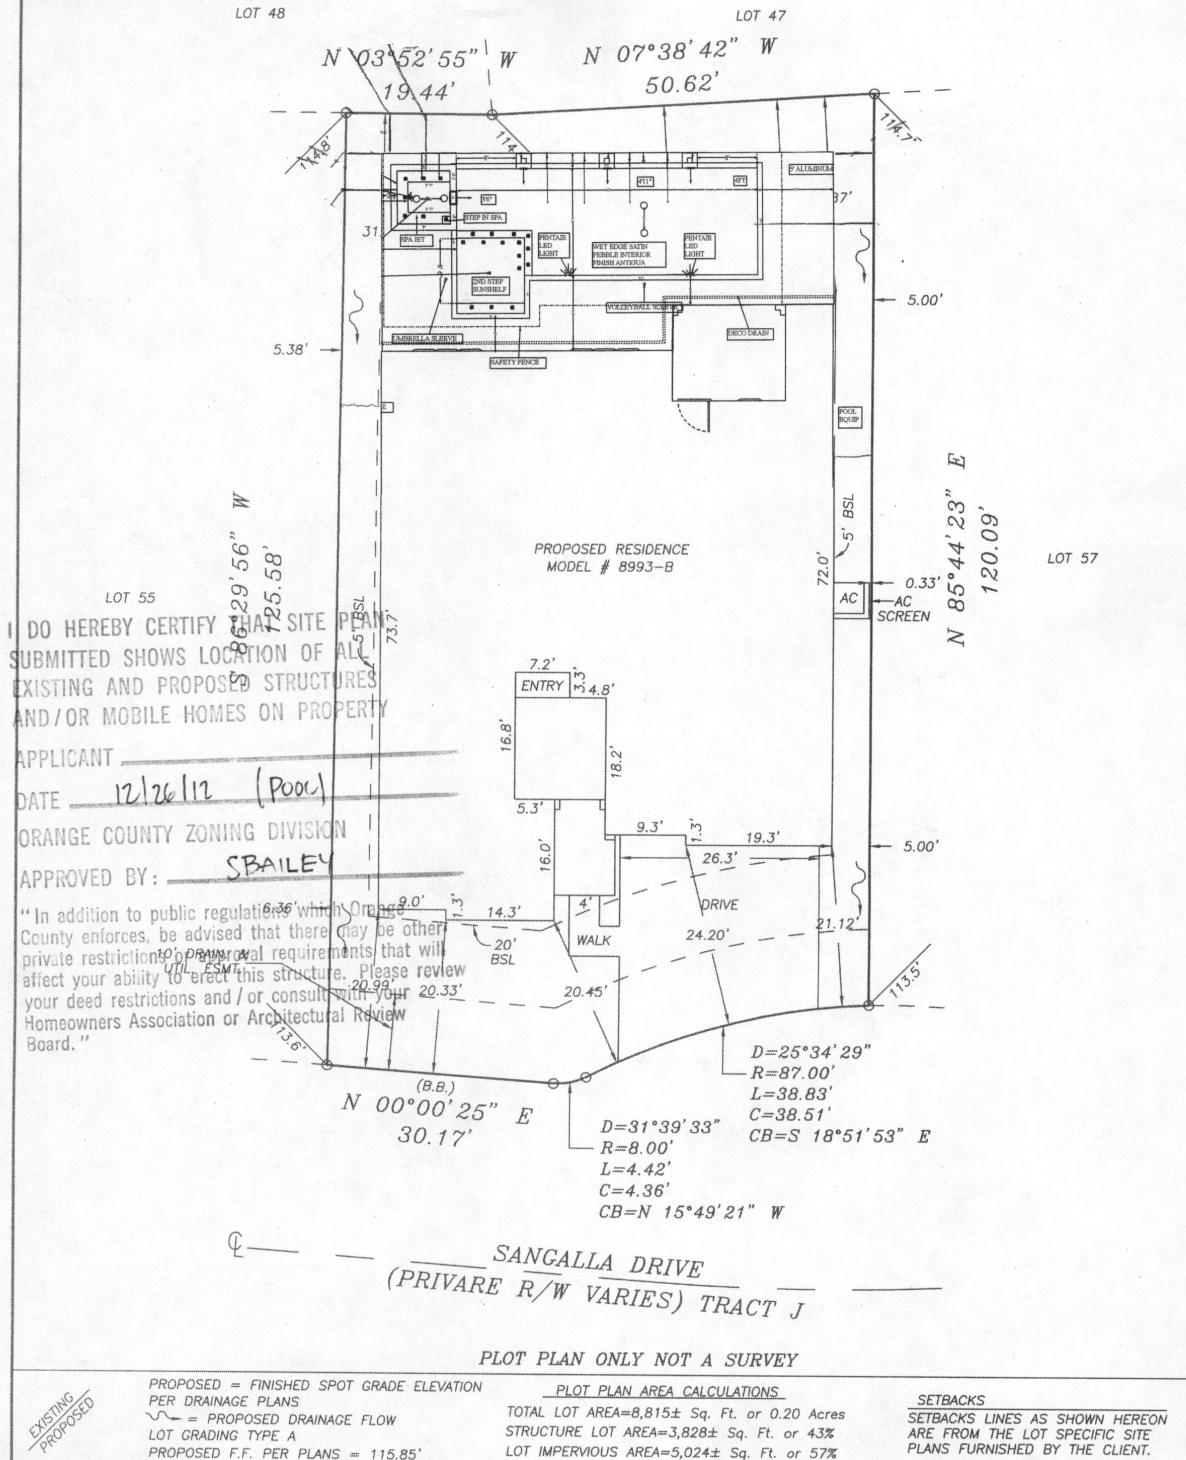

GRUSENMEYER-SCOTT & ASSOC., INC. - LAND SURVEYORS

4500 E. COLONIAL DR. ORLANDO, FL. 32807 (407)-277-3232 FAX (407)-658-1436

NOTES:

1. THE UNDERSIGNED DOES HEREBY CERTIFY THAT THIS SURVEY MEETS THE MINIMUM TECHNICAL STANDARDS SET FORTH BY THE FLORIDA BOARD OF PROFESSIONAL LAND SURVEYORS IN CHAPTER 61G17-6 FLORIDA ADMINISTRATIVE CODE PURSUANT TO SECTION 472-027 FLORIDA STATUTES.
2. UNLESS EMBOSSED WITH SURVEYOR'S SEAL, THIS SURVEY IS NOT VALID AND IS PRESENTED FOR INFORMATIONAL PURPOSES ONLY.
3. THIS SURVEY WAS PREPARED FROM TITLE INFORMATION FURNISHED TO THE SURVEYOR. THERE MAY BE OTHER RESTRICTIONS OR EASEMENTS THAT AFFECT THIS PROPERTY.
4. NO UNDERGROUND IMPROVEMENTS HAVE BEEN LOCATED UNLESS OTHERWISE SHOWN.
5. THIS SURVEY IS PREPARED FOR THE SOLE BENEFIT OF THOSE CERTIFIED TO AND SHOULD NOT BE RELIED UPON BY ANY OTHER ENTITY.
6. DIMENSIONS SHOWN FOR THE LOCATION OF IMPROVEMENTS HEREON SHOULD NOT BE USED TO RECONSTRUCT BOUNDARY LINES.
7. BEARINGS, ARE BASED ASSUMED DATUM AND ON THE LINE SHOWN AS BASE BEARING (B.B.)
8. ELEVATIONS, IF SHOWN, ARE BASED ON NATIONAL GEODETIC VERTICAL DATUM OF 1929, UNLESS OTHERWISE NOTED.
9. CERTIFICATE OF AUTHORIZATION No. 4596.

SCALE 1" = 20'

CERTIFIED BY:

DATE

PLOT PLAN 08-13-12

DRAWN BY: \*\*\*

ORDER No.

2503-12

THIS BUILDING/PROPERTY DOES NOT LIE WITHIN THE ESTABLISHED 100 YEAR FLOOD PLANE AS PER "FIRM" ZONE X PANEL # 120179 0385 F (09-25-09)

TOM X. GRUSENMEYER, R.L.S. # 4714  
JAMES W. SCOTT, R.L.S. # 4801  
JOSEPH E. WILLIAMSON, R.L.S. # 6573

LEGEND -

P. = PLAT  
F. = FIELD  
I.P. = IRON PIPE  
I.R. = IRON ROD  
C.M. = CONCRETE MONUMENT  
SET I.R. = 1/2" I.R. W/ILB 4596  
REC. = RECOVERED  
P.O.B. = POINT OF BEGINNING  
P.O.C. = POINT OF COMMENCEMENT  
C. = CENTERLINE  
N&D = NAIL & DISK  
R/W = RIGHT-OF-WAY  
EDMT. = EASEMENT  
DRAIN. = DRAINAGE  
UTIL. = UTILITY  
CL.F. = CHAIN LINK FENCE  
V.D.F. = WOOD FENCE  
C.B. = CONCRETE BLOCK  
P.C. = POINT OF CURVATURE  
P.T. = POINT OF TANGENCY  
DESC. = DESCRIPTION  
R. = RADIUS  
D. = ARC LENGTH  
C. = CHORD  
C.B. = CHORD BEARING

LEGEND -

P.O.L. = POINT ON LINE  
TYP. = TYPICAL  
P.A.C. = POINT OF REVERSE CURVATURE  
P.C.C. = POINT OF COMPOUND CURVATURE  
RAD. = RADIUS  
NR. = NON-RADIAL  
V.P. = VITNESS POINT  
CALC. = CALCULATED  
P.R.M. = PERMANENT REFERENCE MONUMENT  
F.F. = FINISHED FLOOR ELEVATION  
B.S.L. = BUILDING SETBACK LINE  
B.M. = BENCHMARK  
B.B. = BASE BEARING

NORTH