


# LEVEL 3 BULLET RESISTANT WINDOW FRAME

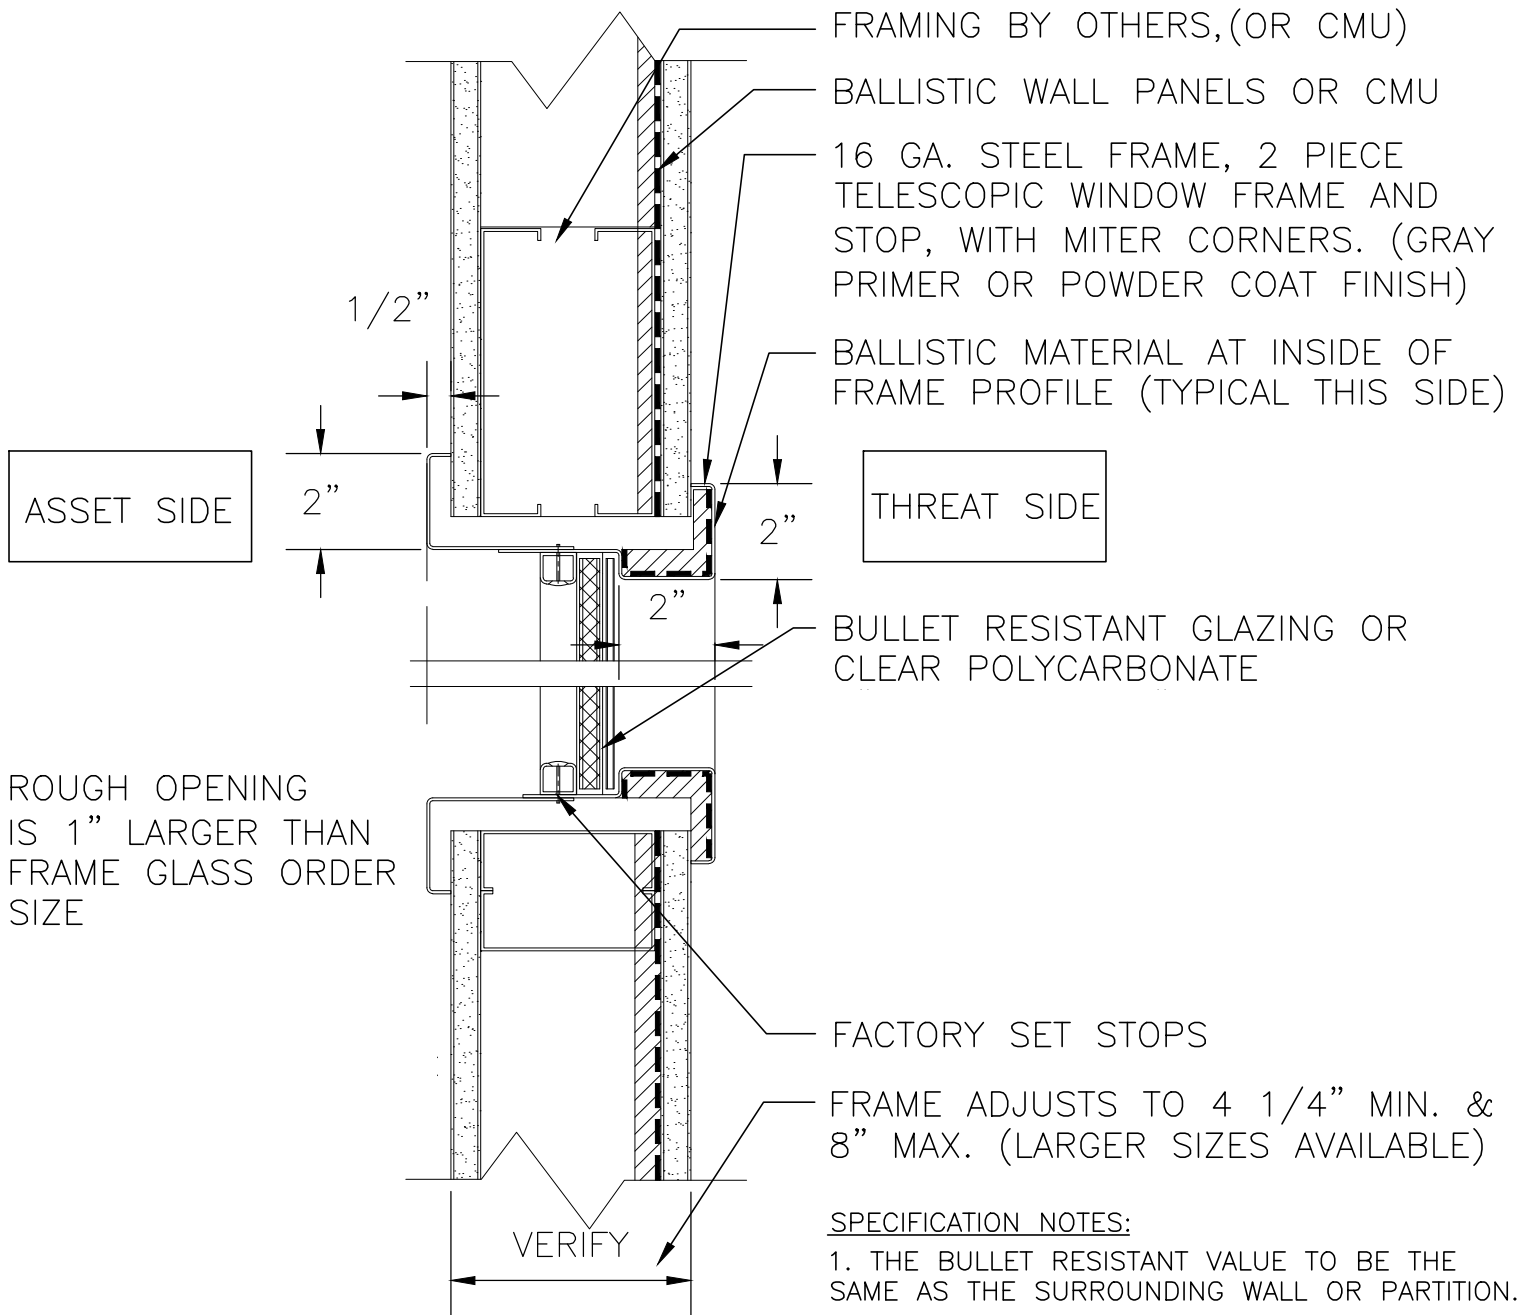

**SPECIFICATION NOTES:**

1. THE BULLET RESISTANT VALUE TO BE THE SAME AS THE SURROUNDING WALL OR PARTITION.
2. THIS WINDOW DESIGN RESISTS HANDGUN THREATS UP TO .44 MAGNUM

CUSTOMER / INSTALLER MUST VERIFY BALLISTIC PROTECTION LEVEL REQUIREMENT PRIOR TO ORDERING.



LIBERTY SHIELDING