


LEVEL 8 BULLET RESISTANT WINDOW FRAME

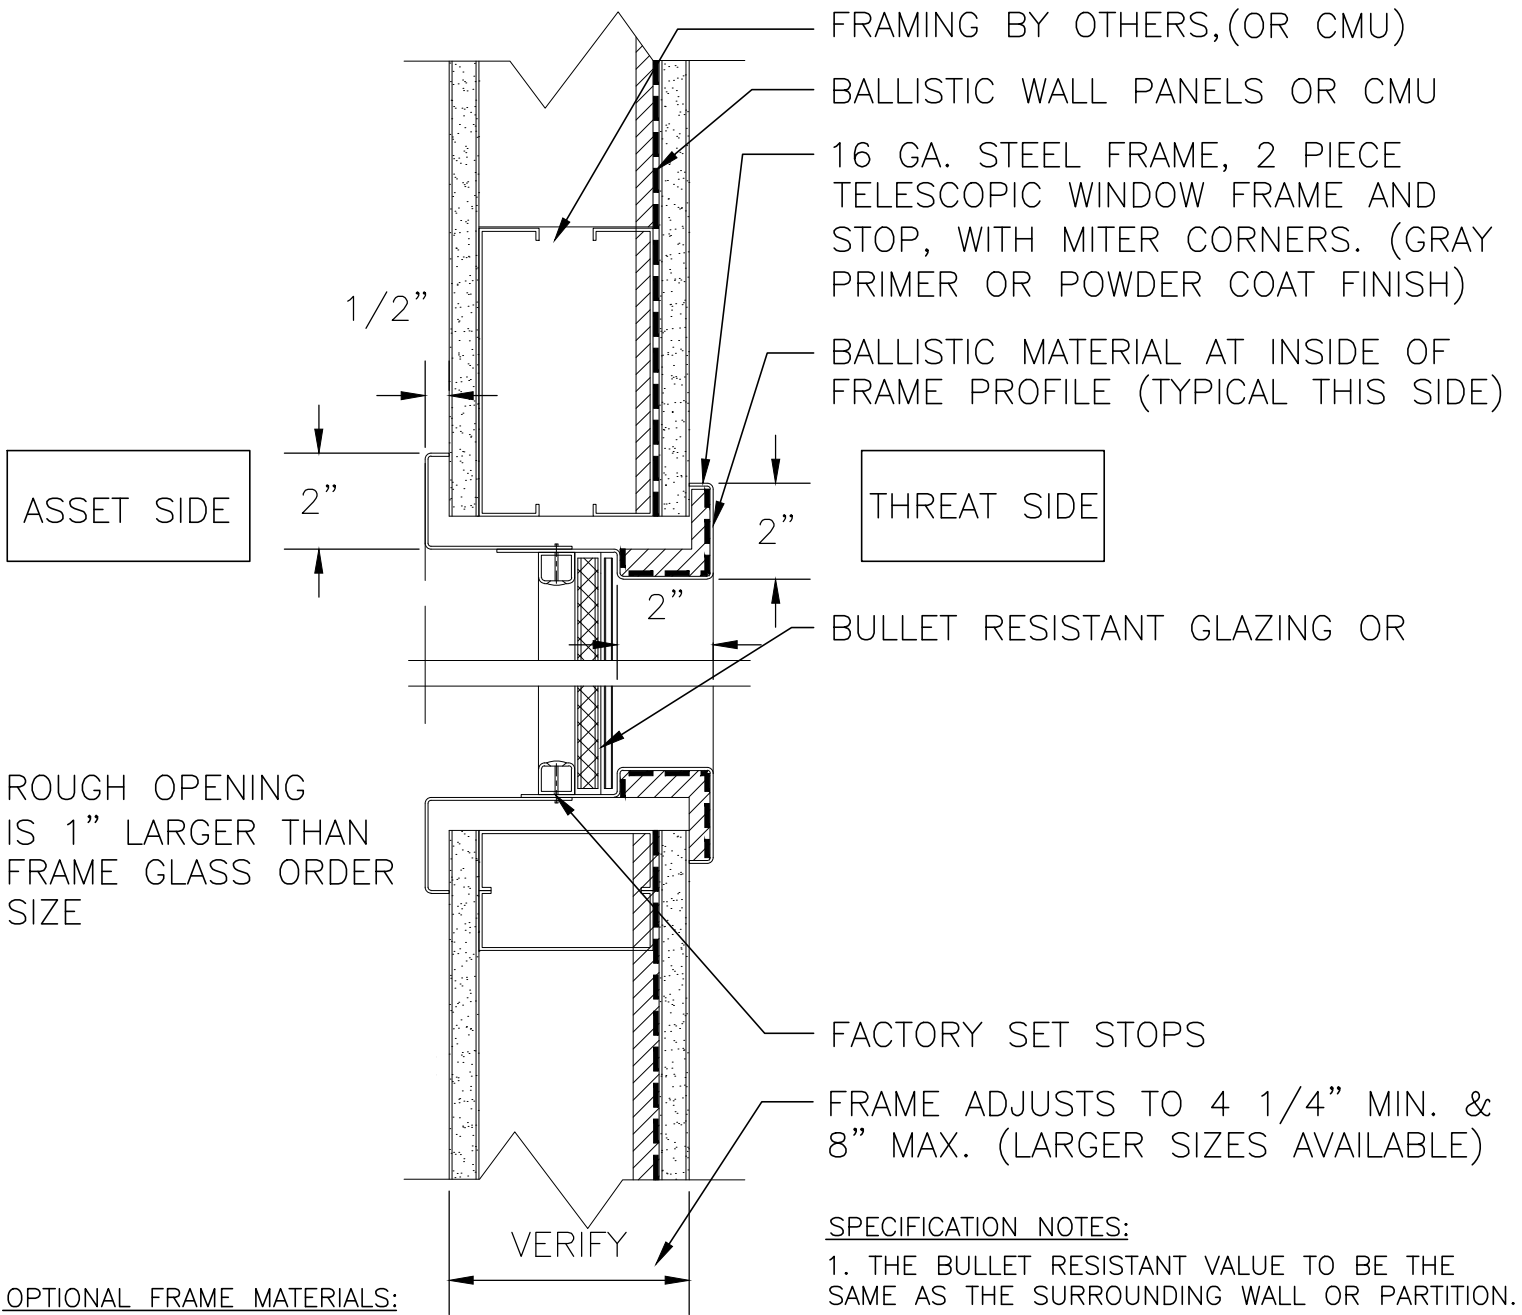

ROUGH OPENING IS 1" LARGER THAN FRAME GLASS ORDER SIZE

OPTIONAL FRAME MATERIALS:

- 16 GA. 304 STAINLESS STEEL #4 BRUSHED FINISH.

SPECIFICATION NOTES:

1. THE BULLET RESISTANT VALUE TO BE THE SAME AS THE SURROUNDING WALL OR PARTITION.
2. THIS WINDOW DESIGN RESISTS RIFLE THREATS UP TO 7.62 X 51 / .308 WIN

CUSTOMER / INSTALLER MUST VERIFY BALLISTIC PROTECTION LEVEL REQUIREMENT PRIOR TO ORDERING.



LIBERTY SHIELDING