


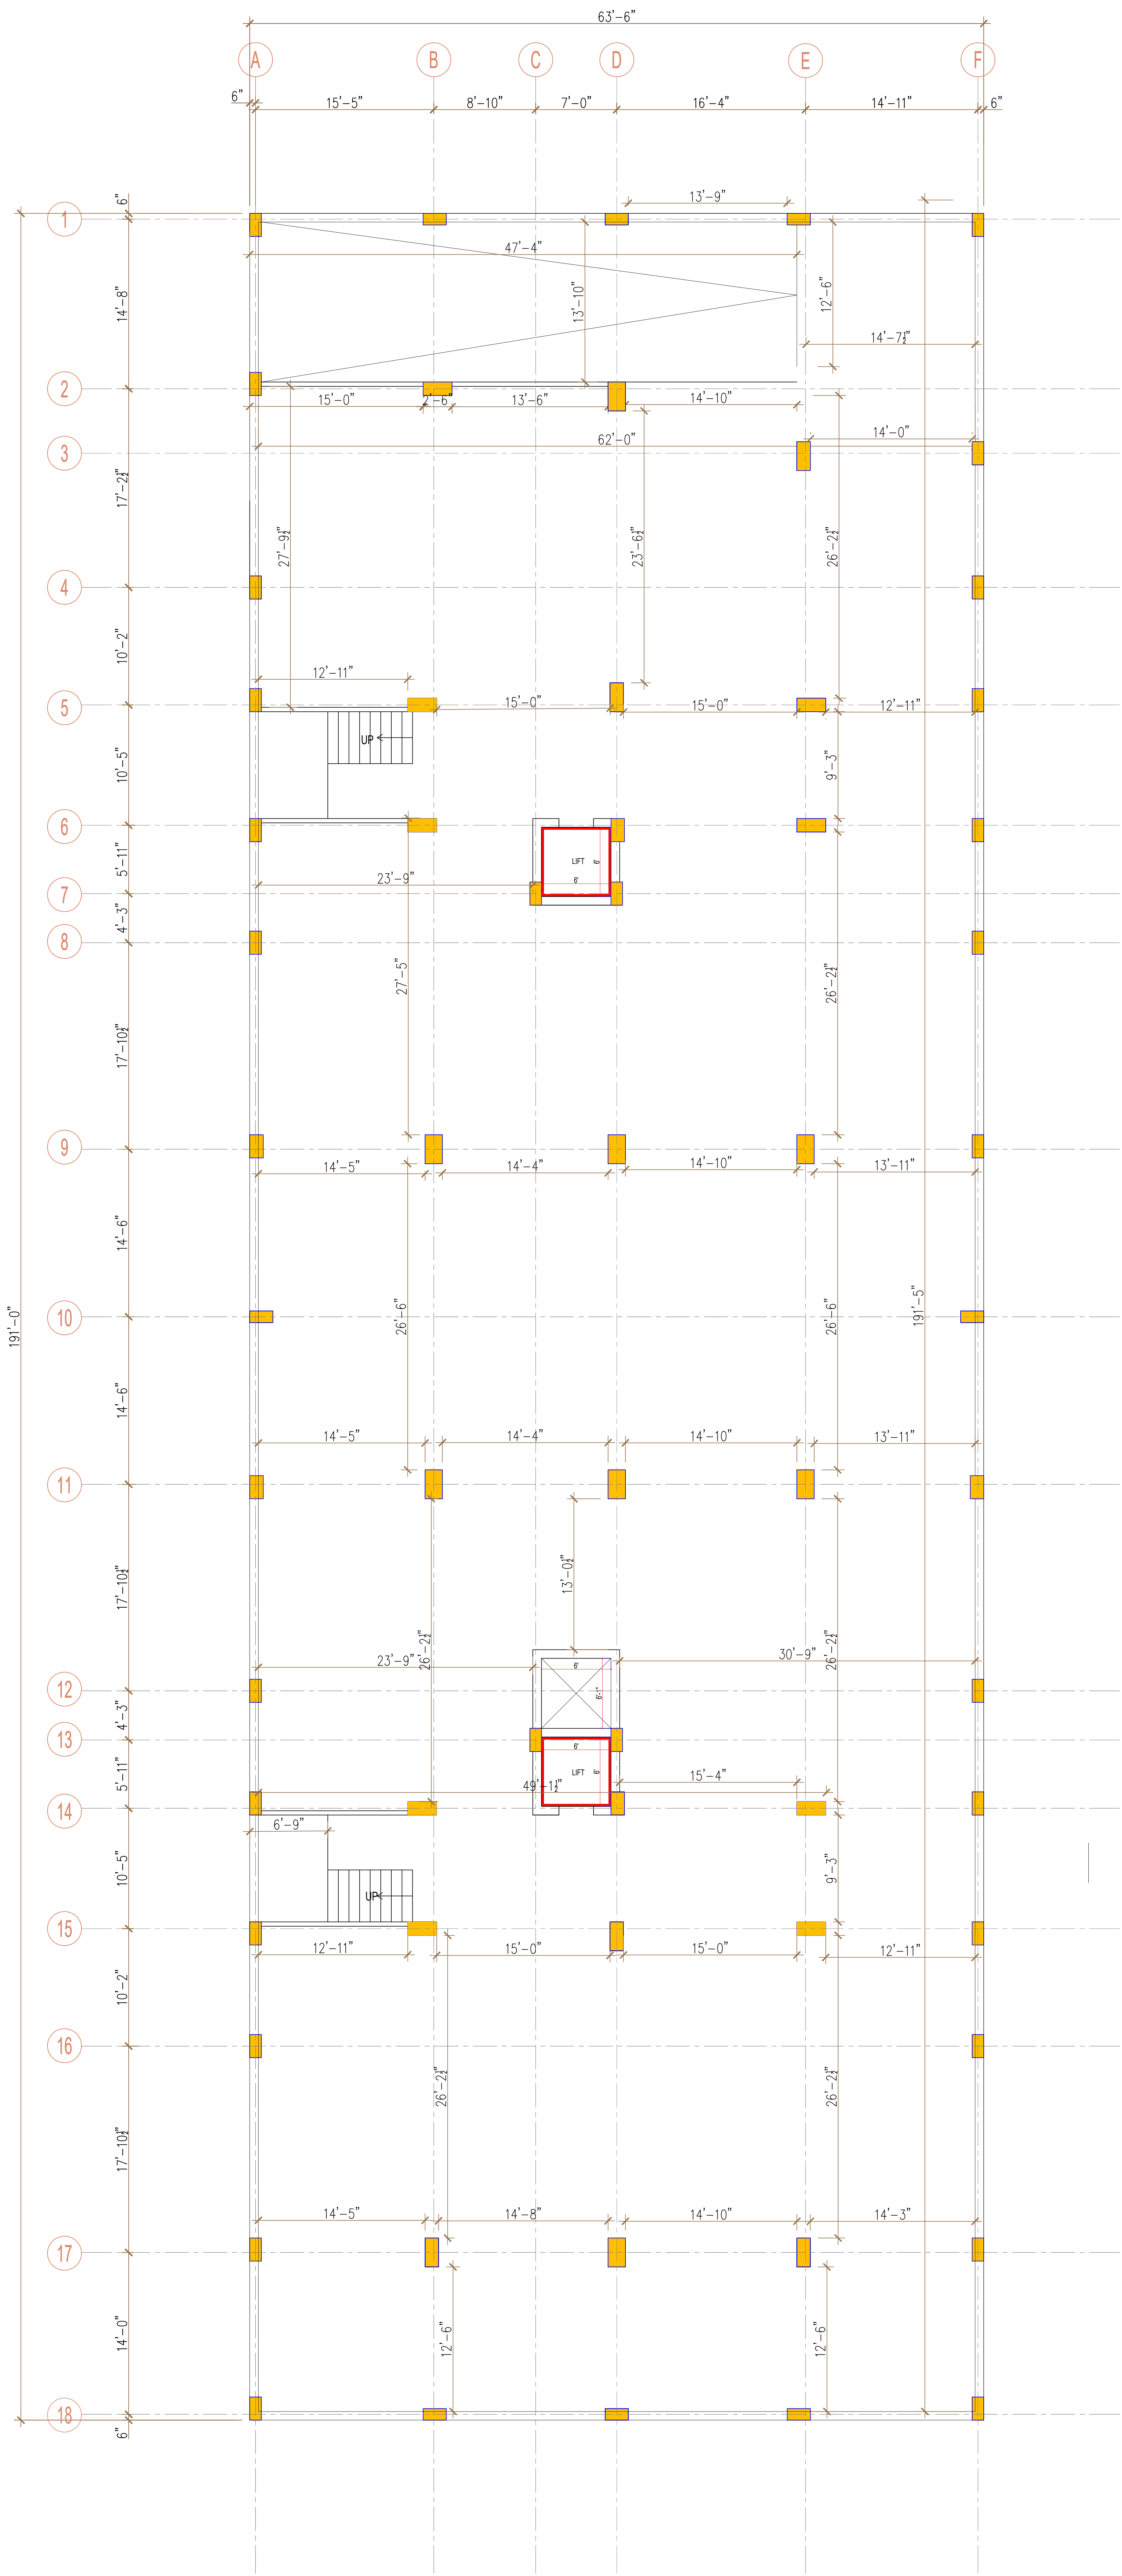

FRONT ROAD

BASEMENT PLAN

28/02/2025