


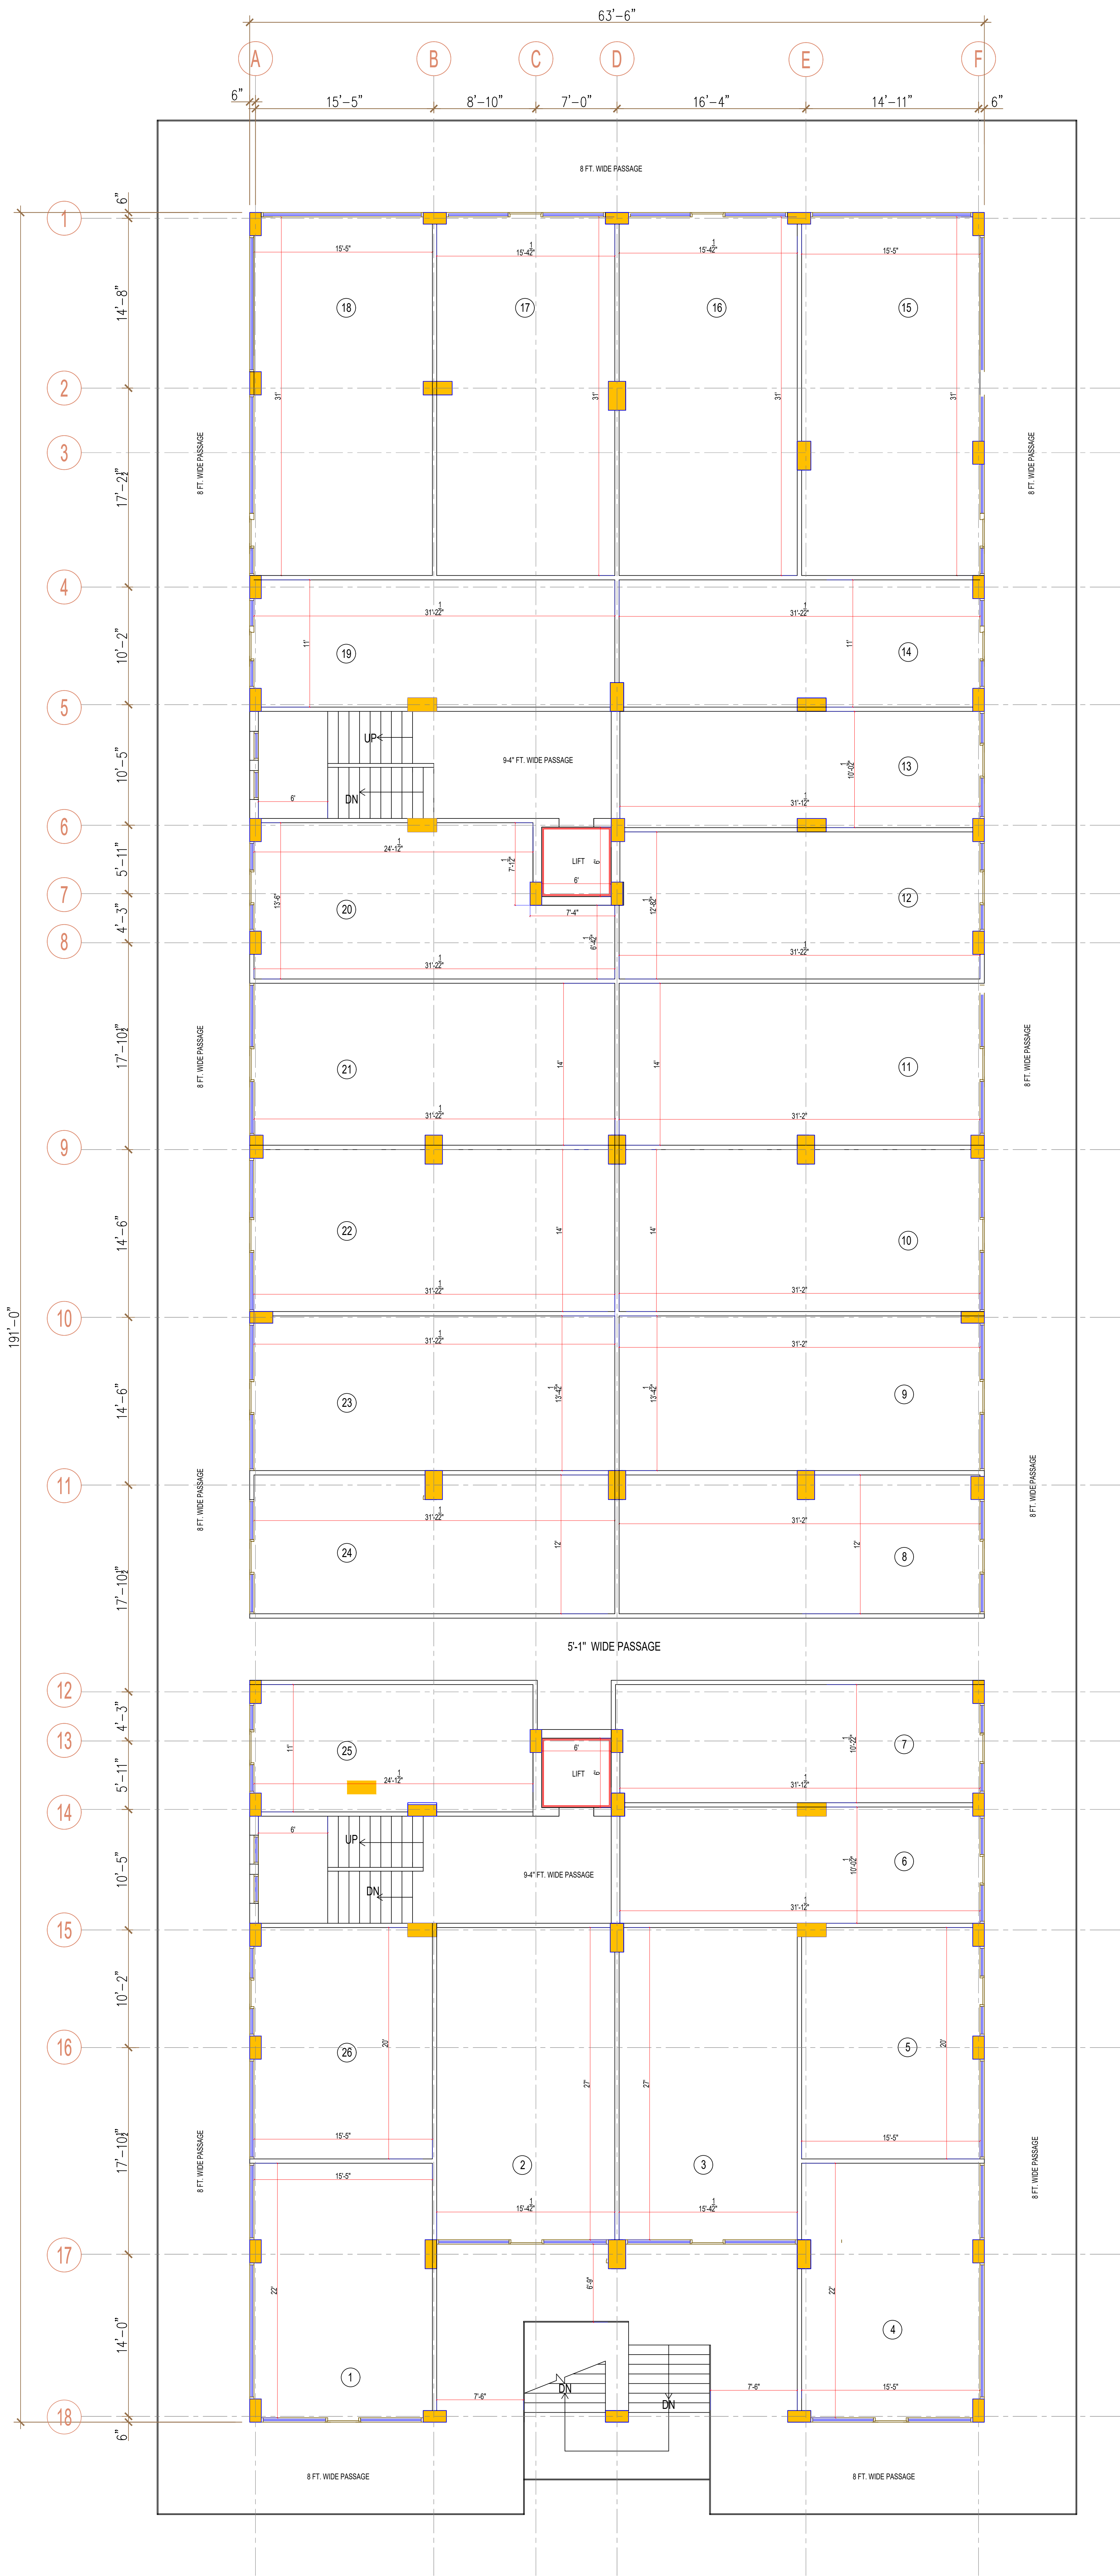

28/02/2025

FRONT ROAD
FIRST FLOOR PLAN