


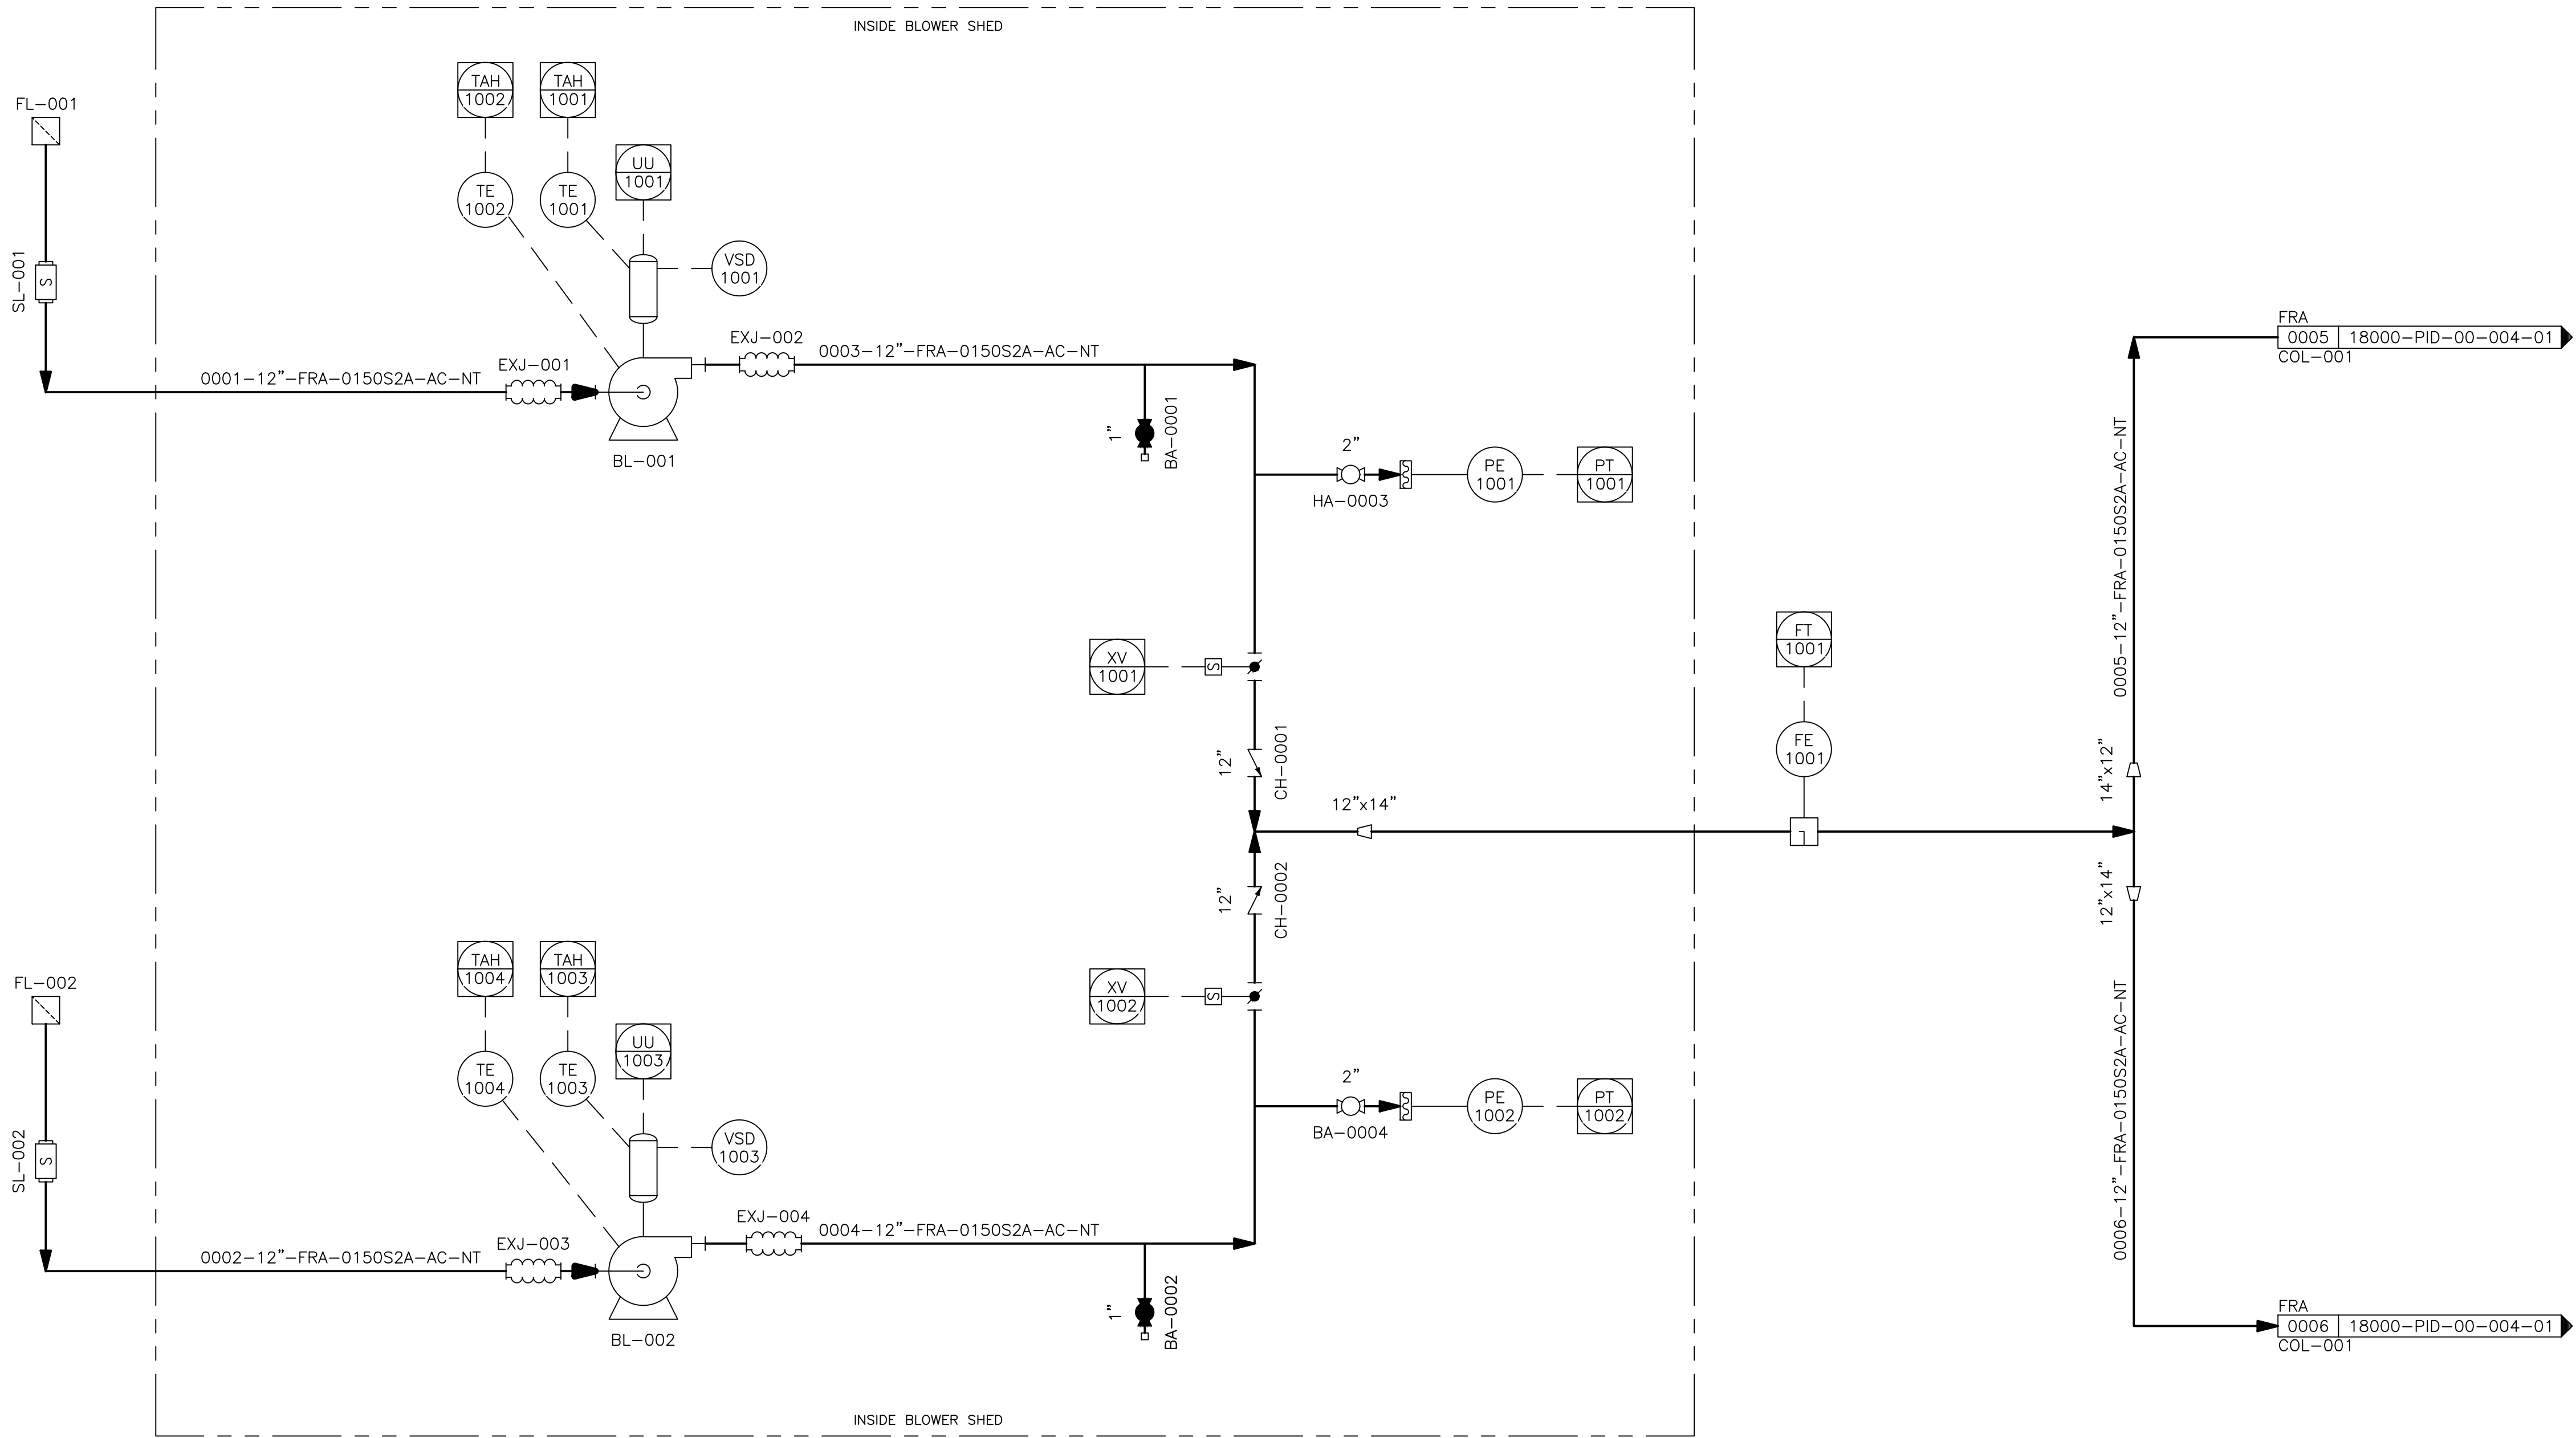

General Notes

00	INITIAL ISSUE, FOR PRELIMINARY COMMENTS	J.ANDRUS
REV NO	REVISION DESCRIPTION	BY DATE



ANDRUS DRAFTING & DESIGN, LLC
"YOUR PROJECT IS OUR PRIORITY"

ANDRUS DRAFTING & DESIGN, LLC.
1025 ASSISI LANE, #607
ATLANTIC BEACH, FLORIDA 32233
ANDRUS.DRAFTING.DESIGN@GMAIL.COM
(904) 426-4899

PROJECT INFORMATION	
CLIENT: ANDRUS DRAFTING & DESIGN	
CLIENT PROJECT NUMBER: 18000	
ADD PROJECT NUMBER: 18000	
PROJECT DESCRIPTION	
ANDRUS DRAFTING & DESIGN, LLC. PLANT 3D TEMPLATE PROJECT	
DRAWING INFORMATION	
DRAWING TYPE: PROCESS & INSTRUMENT DIAGRAM	
FLUE GAS SCRUBBING SYSTEM	
FRESH AIR BLOWERS BL-001 & BL-002	

DIVISION OF WORK AREA:	00	DRAWING STATUS
DRAWING NUMBER:	18000-PID-00-003-01	ISSUED FOR PRELIMINARY COMMENTS ONLY
DRAWN BY:	J.ANDRUS	
DRAWN DATE:	9/7/2018	
APPROVED BY:		
APPROVED DATE:		