
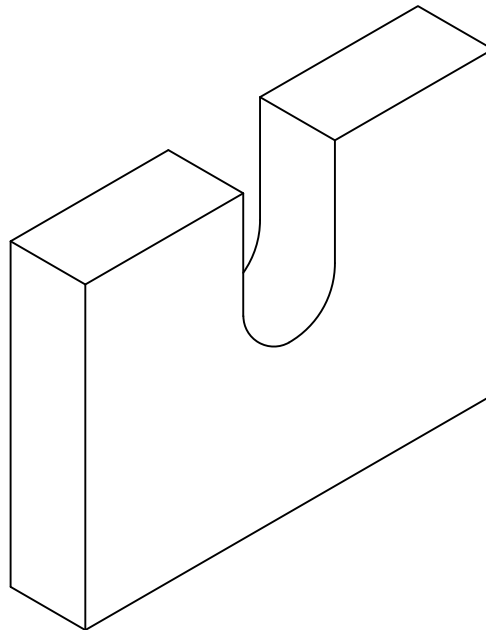


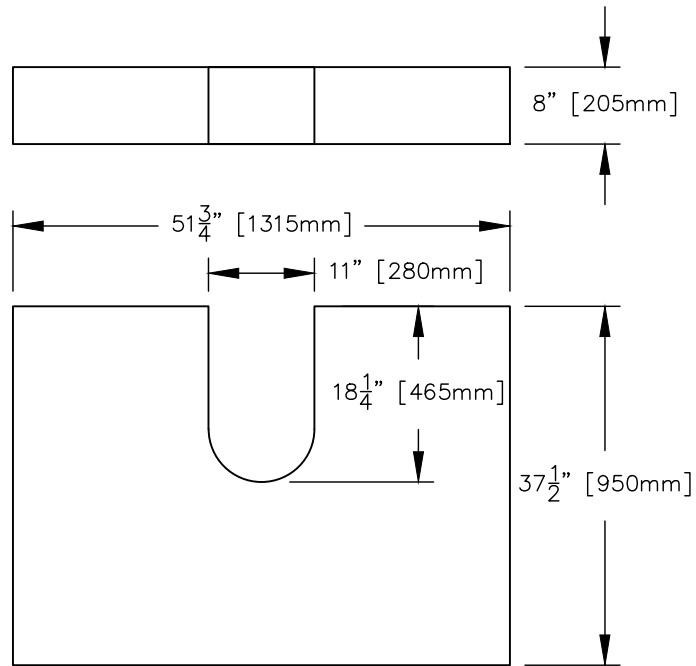

GENERAL NOTES

Precast concrete shall be exposure Class S and meet min compressive strength of 30MPA

Cement: Type GU
Air Category: 4.0% - 7.0%
Aggregate: CSA/CAN A23.4 Maximum Size: 20mm
Admixtures: CSA/CAN A23.4
Reinforcing: Grade 400W CSA G30.18-09
Inserts/Embeds: As noted in drawing details

Manufacture of precast concrete units shall be in accordance with specification CSA A23.4

** LEKO PRECAST LTD SHALL NOT BE RESPONSIBLE FOR ANY INSTALLATION PRACTICES FOLLOWED ON-SITE UNLESS PERFORMED BY LEKO PRECAST LTD **

570Kg (1,255 LBS)



THRUST BLOCK LARGE / 'U' VOID

DRAWN BY: JP	CHECKED BY:	APPROVED BY:	DATE: FEB 2024	
ASSEMBLY DWG.	PREVIOUS DWG.	DRAWING NO. M0120LU		REVISION 2
SCALE: 1:20 ISOMETRIC: 1:20				
DO NOT SCALE THIS DRAWING				