
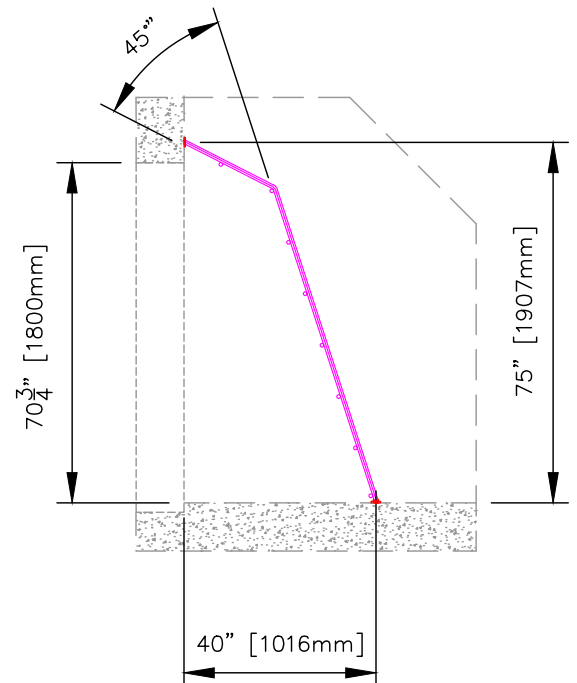
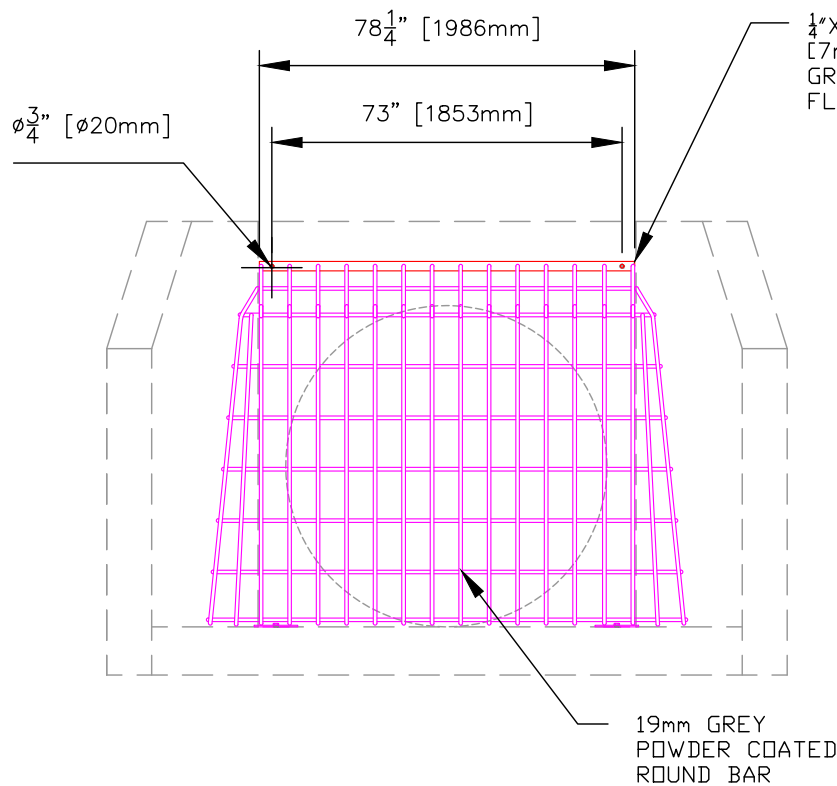
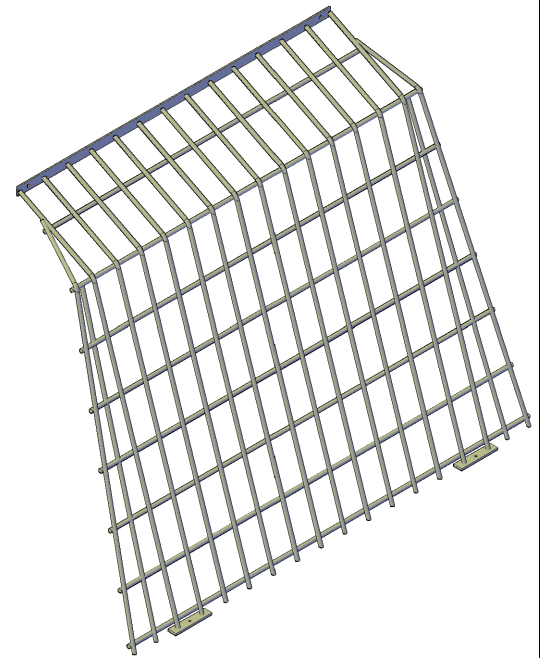


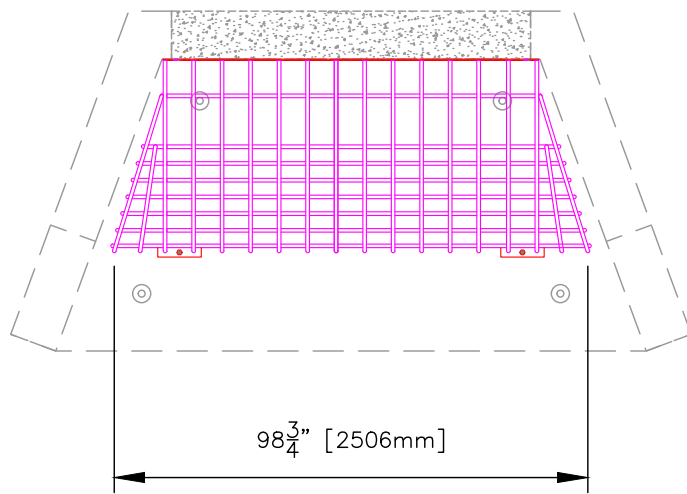

I1225 Headwall – Inlet Grate

DRAWN BY: JP	CHECKED BY:	APPROVED BY:	DATE: FEBRUARY 2024
ASSEMBLY DWG.	PREVIOUS DWG.	DRAWING NO. I1006	REVISION 2
SCALE: 1:40 ISOMETRIC: N/A			
DO NOT SCALE THIS DRAWING			