


OPTIONAL FOOT

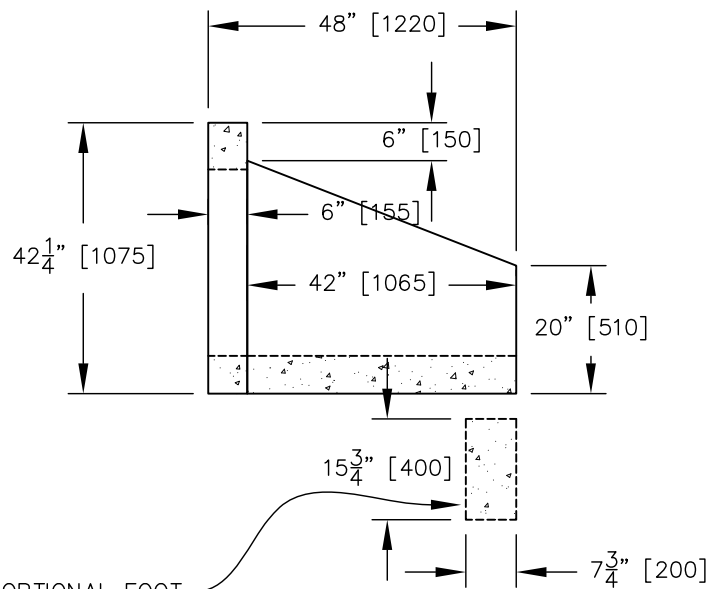

OPTIONAL FOOT

GENERAL NOTES

Precast concrete shall be exposure Class S and meet min compressive strength of 35MPa

Cement: Type GU
 Air Category: 4.0% - 7.0%
 Aggregate: CSA/CAN A23.4 Maximum Size: 20mm
 Admixtures: CSA/CAN A23.4
 Reinforcing: Grade 400W CSA G30.18-09
 Inserts/Embeds: As noted in drawing details

Manufacture of precast concrete units shall be in accordance with specification CSA A23.4

**** LEKO PRECAST LTD SHALL NOT BE RESPONSIBLE FOR ANY INSTALLATION PRACTICES FOLLOWED ON-SITE UNLESS PERFORMED BY LEKO PRECAST LTD ****

1,275Kg (2,800 LBS)
 400Kg (880lbs) optional foot



HEADWALL C/W OPENING UP TO 740mm

DRAWN BY: JA	CHECKED BY:	APPROVED BY:	DATE: JUNE 2020
ASSEMBLY DWG.	PREVIOUS DWG.	DRAWING NO. I1221	REVISION 3
SCALE: 1:30 ISOMETRIC: N/A			
DO NOT SCALE THIS DRAWING			