


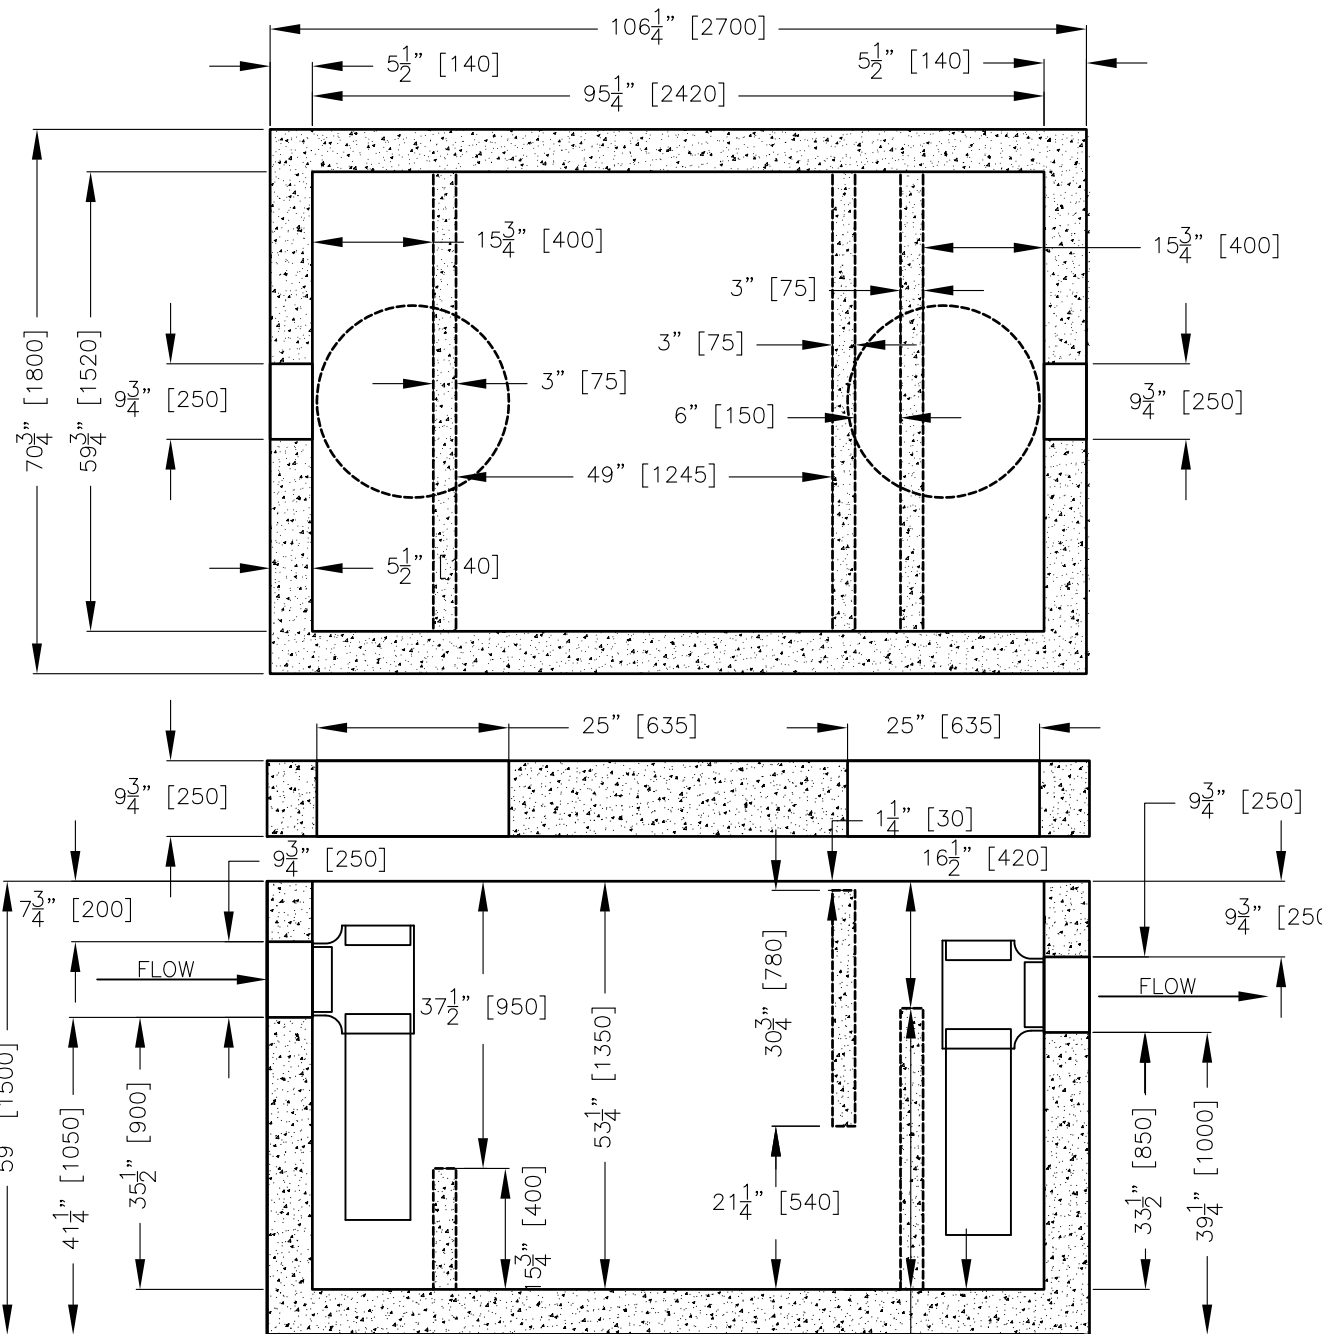

GENERAL NOTES

Precast concrete shall be exposure Class S and meet min compressive strength of 35MPa

Cement: Type GU

Air Category: 4.0% - 7.0%

Aggregate: CSA/CAN A23.4 Maximum Size: 20mm

Admixtures: CSA/CAN A23.4

Reinforcing: Grade 400W CSA G30.18-09

Inserts/Embeds: As noted in drawing details

Manufacture of precast concrete units shall be in accordance with specification CSA A23.4

** LEKO PRECAST LTD SHALL NOT BE RESPONSIBLE FOR ANY INSTALLATION PRACTICES FOLLOWED ON-SITE UNLESS PERFORMED BY LEKO PRECAST LTD **

Tank Weight 6,220kg (13,700lbs)

Lid Weight 2,580kg (5,700lbs)

Assembled Weight 8,800kg (19,400lbs)

TYPE III OIL INTERCEPTOR

DRAWN BY:

JA

CHECKED BY:

PREVIOUS DWG.

APPROVED BY:

DATE:

MAY 2019

ASSEMBLY DWG.

DRAWING NO.

REVISION

SCALE: 1:25

ISOMETRIC: N/A

DO NOT SCALE THIS DRAWING

0116

1

Leko
PRECAST
LTD.