
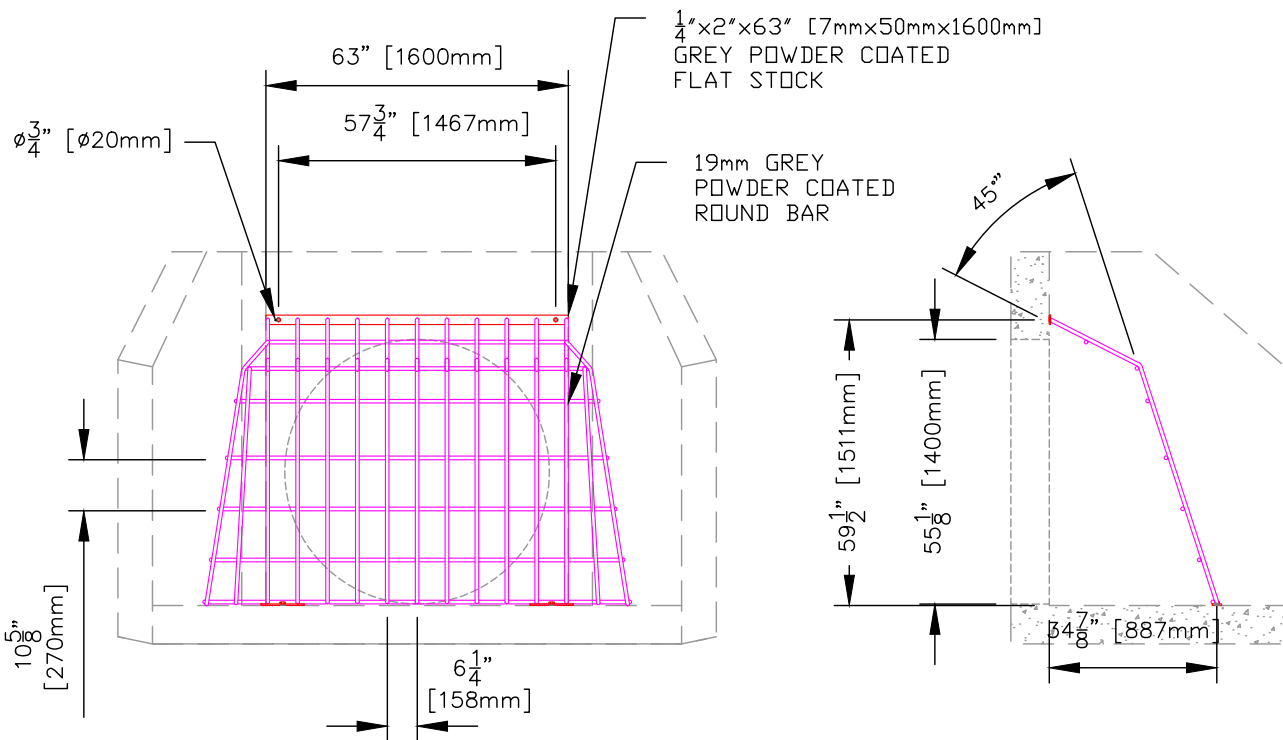
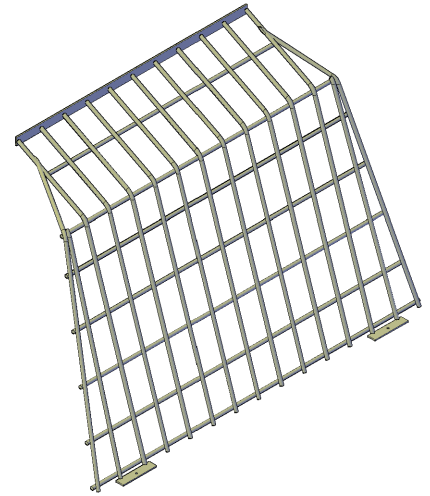


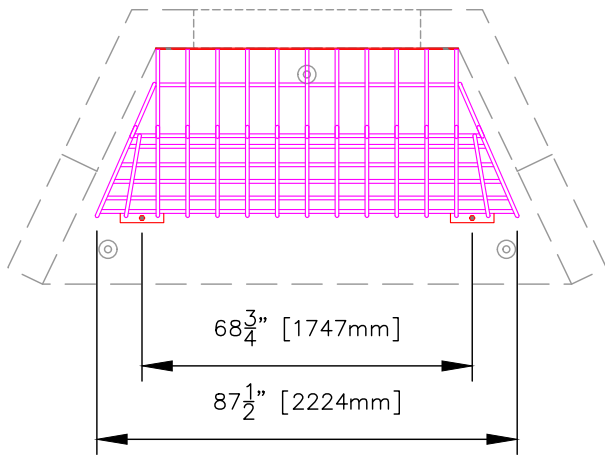

1223 Headwall – Inlet Grate

DRAWN BY:
JP

CHECKED BY:

APPROVED BY:

DATE:
FEBRUARY 2024

ASSEMBLY DWG.

PREVIOUS DWG.

DRAWING NO.

REVISION

SCALE: 1:40

ISOMETRIC: N/A

I1004

4

DO NOT SCALE THIS DRAWING