
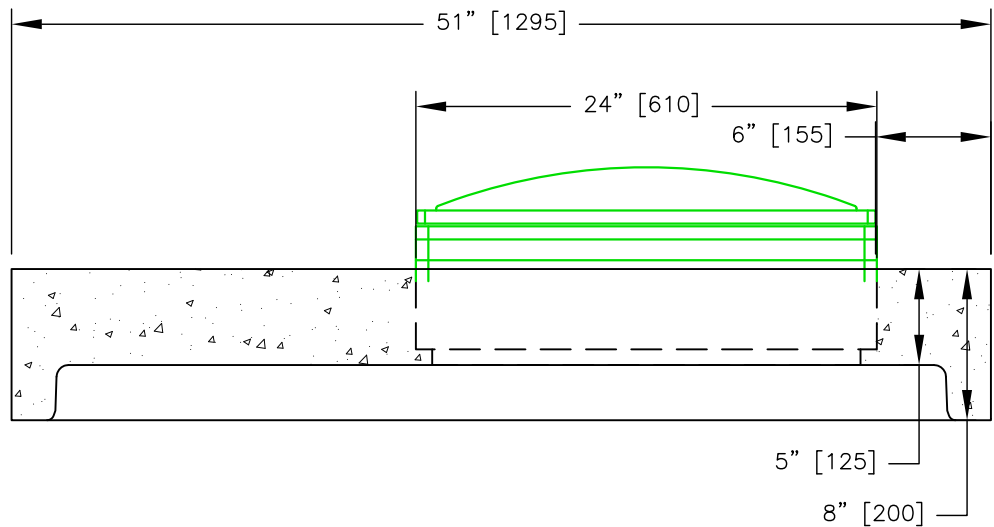


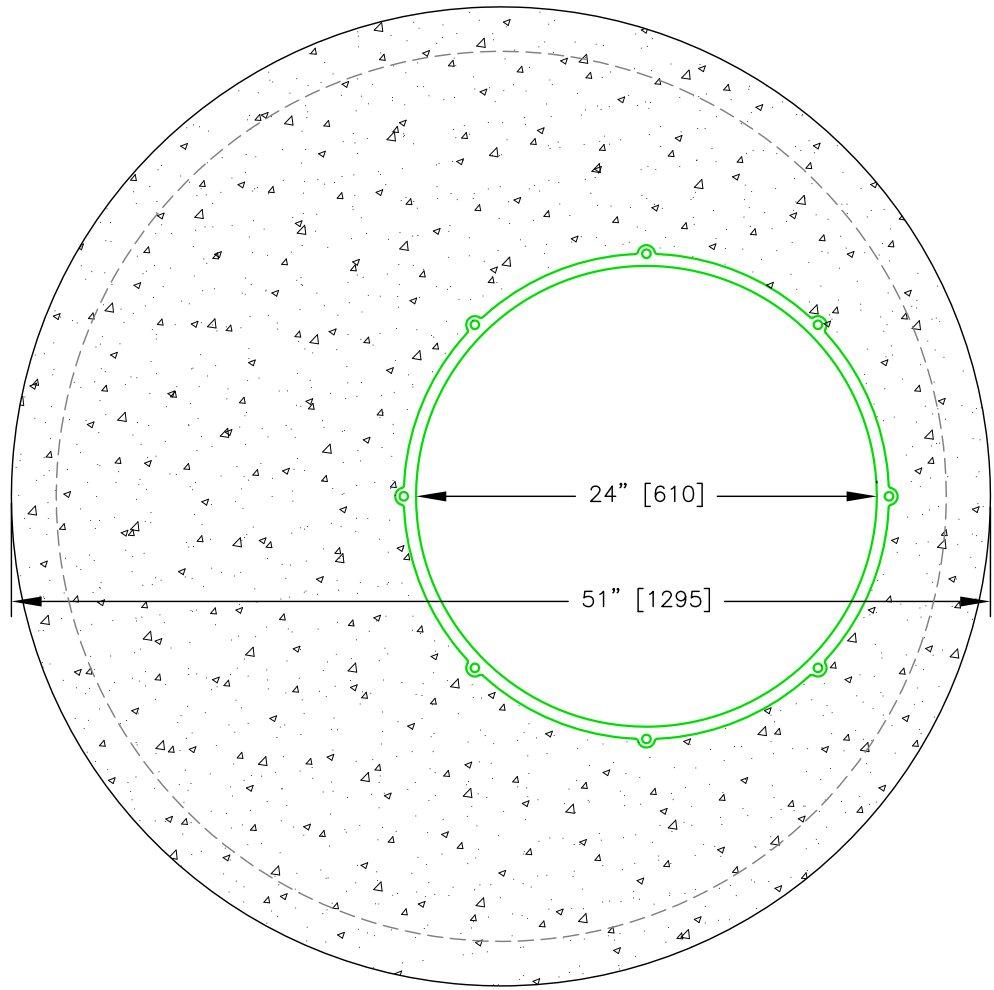

GENERAL NOTES

Precast concrete shall be exposure Class S and meet min compressive strength of 35MPa

Cement: Type GU
Air Category: 4.0% - 7.0%
Aggregate: CSA/CAN A23.4 Maximum Size: 20mm
Admixtures: CSA/CAN A23.4
Reinforcing: Grade 400W CSA G30.18-09
Inserts/Embeds: As noted in drawing details

Manufacture of precast concrete units shall be in accordance with specification CSA A23.4

** LEKO PRECAST LTD SHALL NOT BE RESPONSIBLE FOR ANY INSTALLATION PRACTICES FOLLOWED ON-SITE UNLESS PERFORMED BY LEKO PRECAST LTD **

320Kg (700 LBS)



42" PUMP OUT LID c/w 24" TUF-TITE

DRAWN BY:
JA

CHECKED BY:

APPROVED BY:

DATE:
DECEMBER 2015

ASSEMBLY DWG.

PREVIOUS DWG.

DRAWING NO.

REVISION

SCALE: 1:10

ISOMETRIC: N/A

DO NOT SCALE THIS DRAWING

S0232

1