
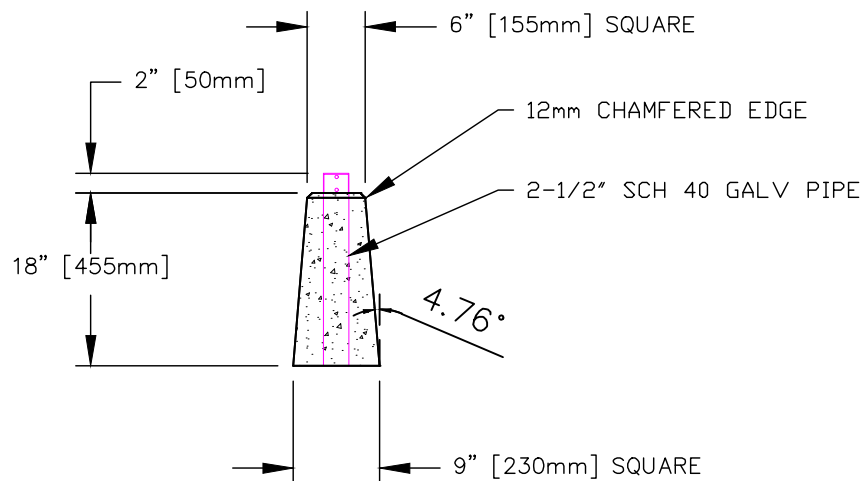


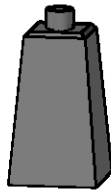

Type 'A' Sign Base

GENERAL NOTES

Precast concrete shall be exposure Class HSe and meet min compressive strength of 30MPa @28d

Air Category: 4.0% - 7.0% (except where zero-slump concrete is used)

Aggregate: CSA/CAN A23.4 Maximum Size: 20mm

Admixtures: CSA/CAN A23.4

Reinforcing: Grade 400W CSA G30.18, 3x12 W2.5/W2.5

Inserts/Embeds: As noted in drawing details

Manufacture of precast concrete units shall be in accordance with specification CSA A23.4

** LEKO PRECAST LTD. SHALL NOT BE RESPONSIBLE FOR ANY INSTALLATION PRACTICES FOLLOWED ON-SITE UNLESS PERFORMED BY LEKO PRECAST LTD. **

36Kg (79 LBS)



Type 'A' Sign Base

DRAWN BY: JP	CHECKED BY:	APPROVED BY:	DATE: JULY 2026	
ASSEMBLY DWG.	PREVIOUS DWG.	DRAWING NO. L0995		REVISION 3
SCALE: 1:20 ISOMETRIC: 1:20				
DO NOT SCALE THIS DRAWING				