
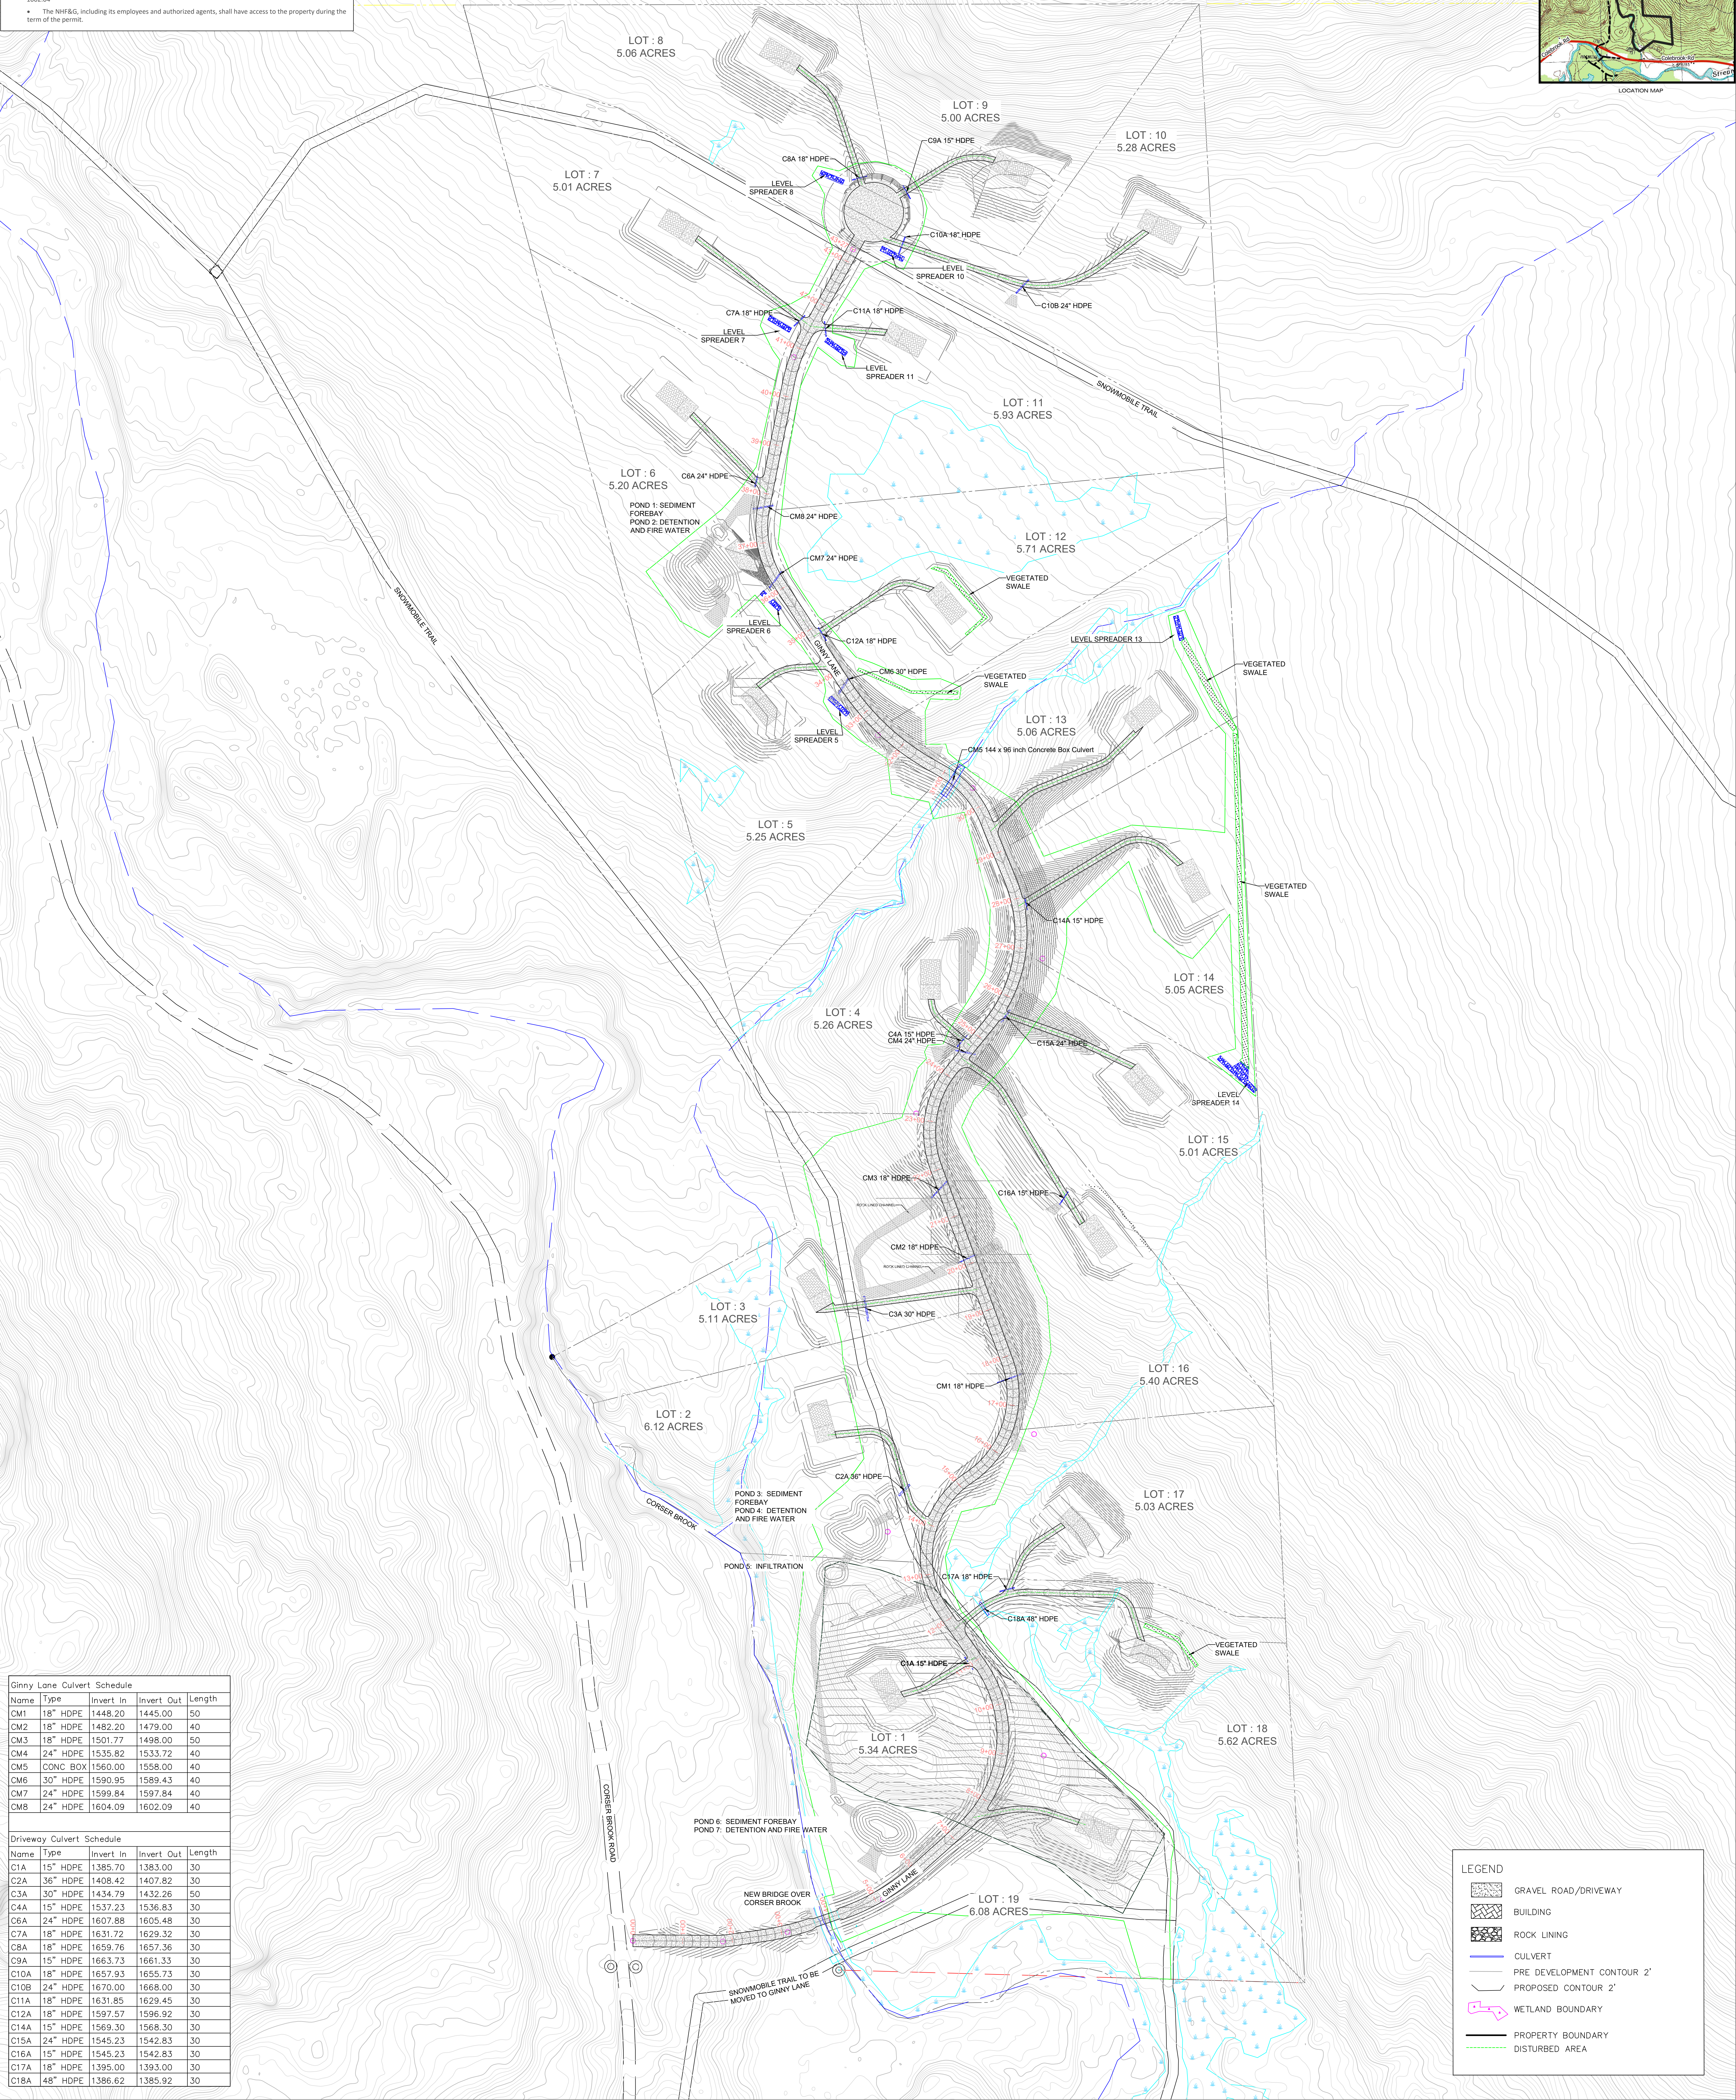


Wildlife Protection Notes:

- All observations of threatened or endangered species shall be reported immediately to the New Hampshire Fish and Game Department Nongame and Endangered Wildlife Environmental Review Program by phone at 603-271-2461 and by email at NHEW@wildlife.nh.gov. Email subject line: NHBSA-1202 Bucky's Ridge Subdivision, Wildlife Species Observation.
- Photographs of the observed species and nearby elements of habitat or areas of land disturbance shall be provided to NHEW in digital format at the above email address for verification as feasible.
- In the event a threatened or endangered species is observed on the project site during the term of the permit, the species shall not be disturbed, handled, or harmed in any way prior to consultation with NHEW and implementation of corrective actions recommended by NHEW. If any, to assure the project does not appreciably jeopardize the continued existence of threatened and endangered species as defined in FIS 1002.04.
- The NHEW, including its employees and authorized agents, shall have access to the property during the term of the permit.

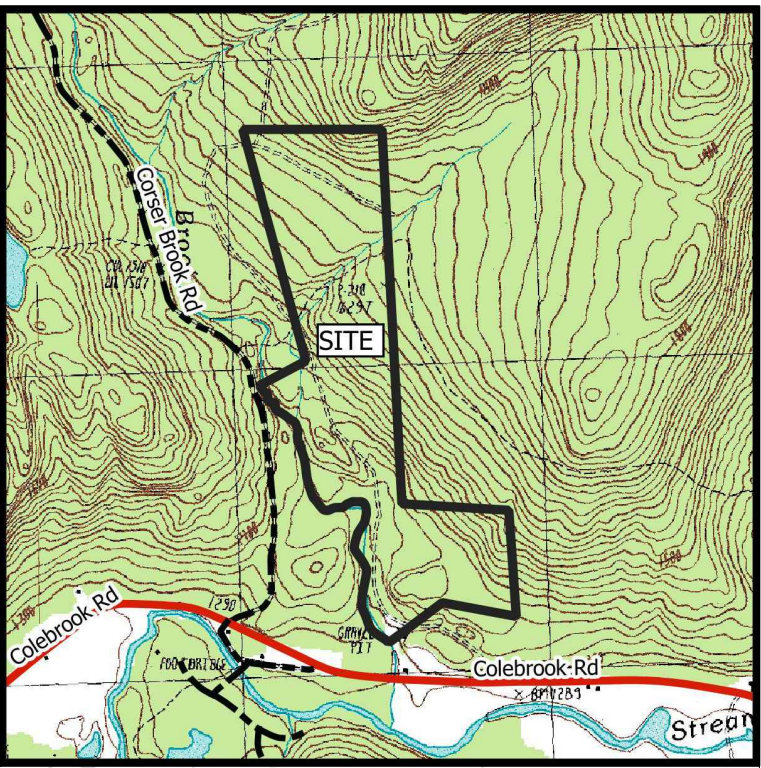


Ginny Lane Culvert Schedule				
Name	Type	Invert In	Invert Out	Length
CM1	18" HDPE	1448.20	1445.00	50
CM2	18" HDPE	1482.20	1479.00	40
CM3	18" HDPE	1501.77	1498.00	50
CM4	24" HDPE	1535.82	1533.72	40
CM5	CONC BOX	1560.00	1558.00	40
CM6	30" HDPE	1590.95	1589.43	40
CM7	24" HDPE	1599.84	1597.84	40
CM8	24" HDPE	1604.09	1602.09	40

Driveway Culvert Schedule				
Name	Type	Invert In	Invert Out	Length
C1A	15" HDPE	1385.70	1383.00	30
C2A	36" HDPE	1408.42	1407.82	30
C3A	30" HDPE	1434.79	1432.26	50
C4A	15" HDPE	1537.23	1536.83	30
C6A	24" HDPE	1607.88	1605.48	30
C7A	18" HDPE	1631.72	1629.32	30
C8A	18" HDPE	1659.76	1657.36	30
C9A	15" HDPE	1663.73	1661.33	30
C10A	18" HDPE	1657.93	1655.73	30
C10B	24" HDPE	1670.00	1668.00	30
C11A	18" HDPE	1631.85	1629.45	30
C12A	18" HDPE	1597.57	1596.92	30
C14A	15" HDPE	1569.30	1568.30	30
C15A	24" HDPE	1545.23	1542.83	30
C16A	15" HDPE	1545.23	1542.83	30
C17A	18" HDPE	1395.00	1393.00	30
C18A	48" HDPE	1386.62	1385.92	30


LEGEND

- GRAVEL ROAD/DRIVEWAY
- BUILDING
- ROCK LINING
- CULVERT
- PRE DEVELOPMENT CONTOUR 2'
- PROPOSED CONTOUR 2'
- WETLAND BOUNDARY
- PROPERTY BOUNDARY
- DISTURBED AREA

DATE	REV	NOTES
APRIL 5, 2025	4	1) Wetlands mapped by Johnathan Sisson III NH Certified Wetland Scientist # 235 of Beaver Tracks LLC.
MARCH 13, 2025	3	2) Boundary survey and subdivision by York Land Services
APRIL 7, 2024	2	
MARCH 14, 2024	1	

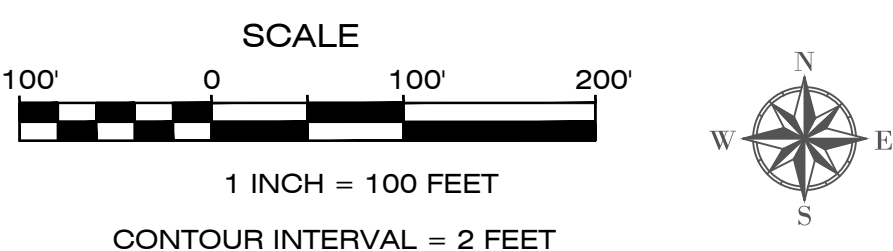

AARON JOOS, P.E.
CONSULTING ENGINEER
23 BOULDE ROAD STEWARTSTOWN NH
603-331-3231

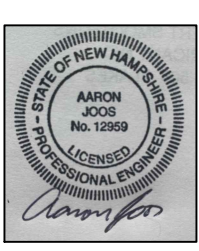

SITE PLAN
BUCKY'S RIDGE SUBDIVISION
ERROL NEW HAMPSHIRE