


AQUA DAM CONNECTION SECTION VIEW

Scale: N.T.S

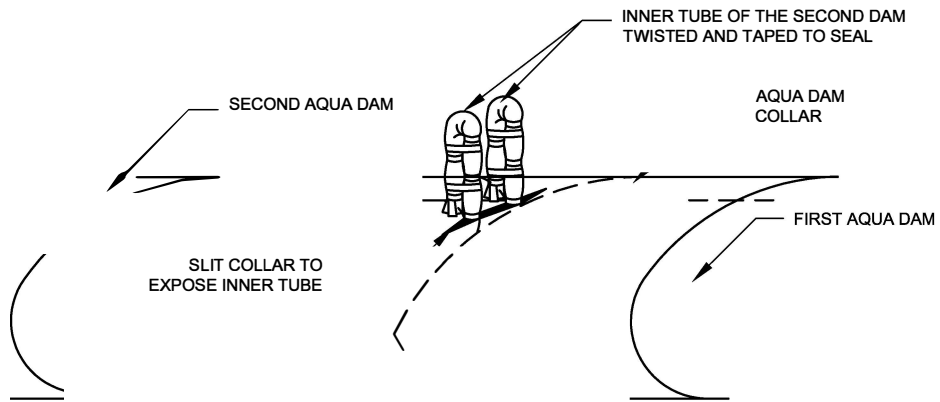

AQUA DAM CONNECTION

Scale: N.T.S

THIS DRAWING IS A TYPICAL DETAIL THAT IS NOT DESIGNED BY LAYFIELD FOR A SPECIFIC APPLICATION AND LAYFIELD MAKES NO GUARANTEE OF FITNESS OF THE PORTRAYED COMPONENTS FOR ANY INTENDED USE. LAYFIELD SHALL NOT BE LIABLE FOR DAMAGES OF ANY KIND RESULTING FROM THE USE OF THIS DRAWING, OR ITS CONCEPTS, WITHOUT THE BENEFIT OF LAYFIELD'S DETAILED ENGINEERED DESIGN SPECIFIC TO THE INTENDED APPLICATION.

DRAWING NAME: AQUA DAM CONNECTION

DRAWING NUMBER: WB-SR-AQD-B-01/01-2008

DATE: 09/25/08

SCALE: NTS

REVISION: 0