




1 1 BEDROOM UNIT TYPE A/B
SCALE: 1/4" = 1'-0"

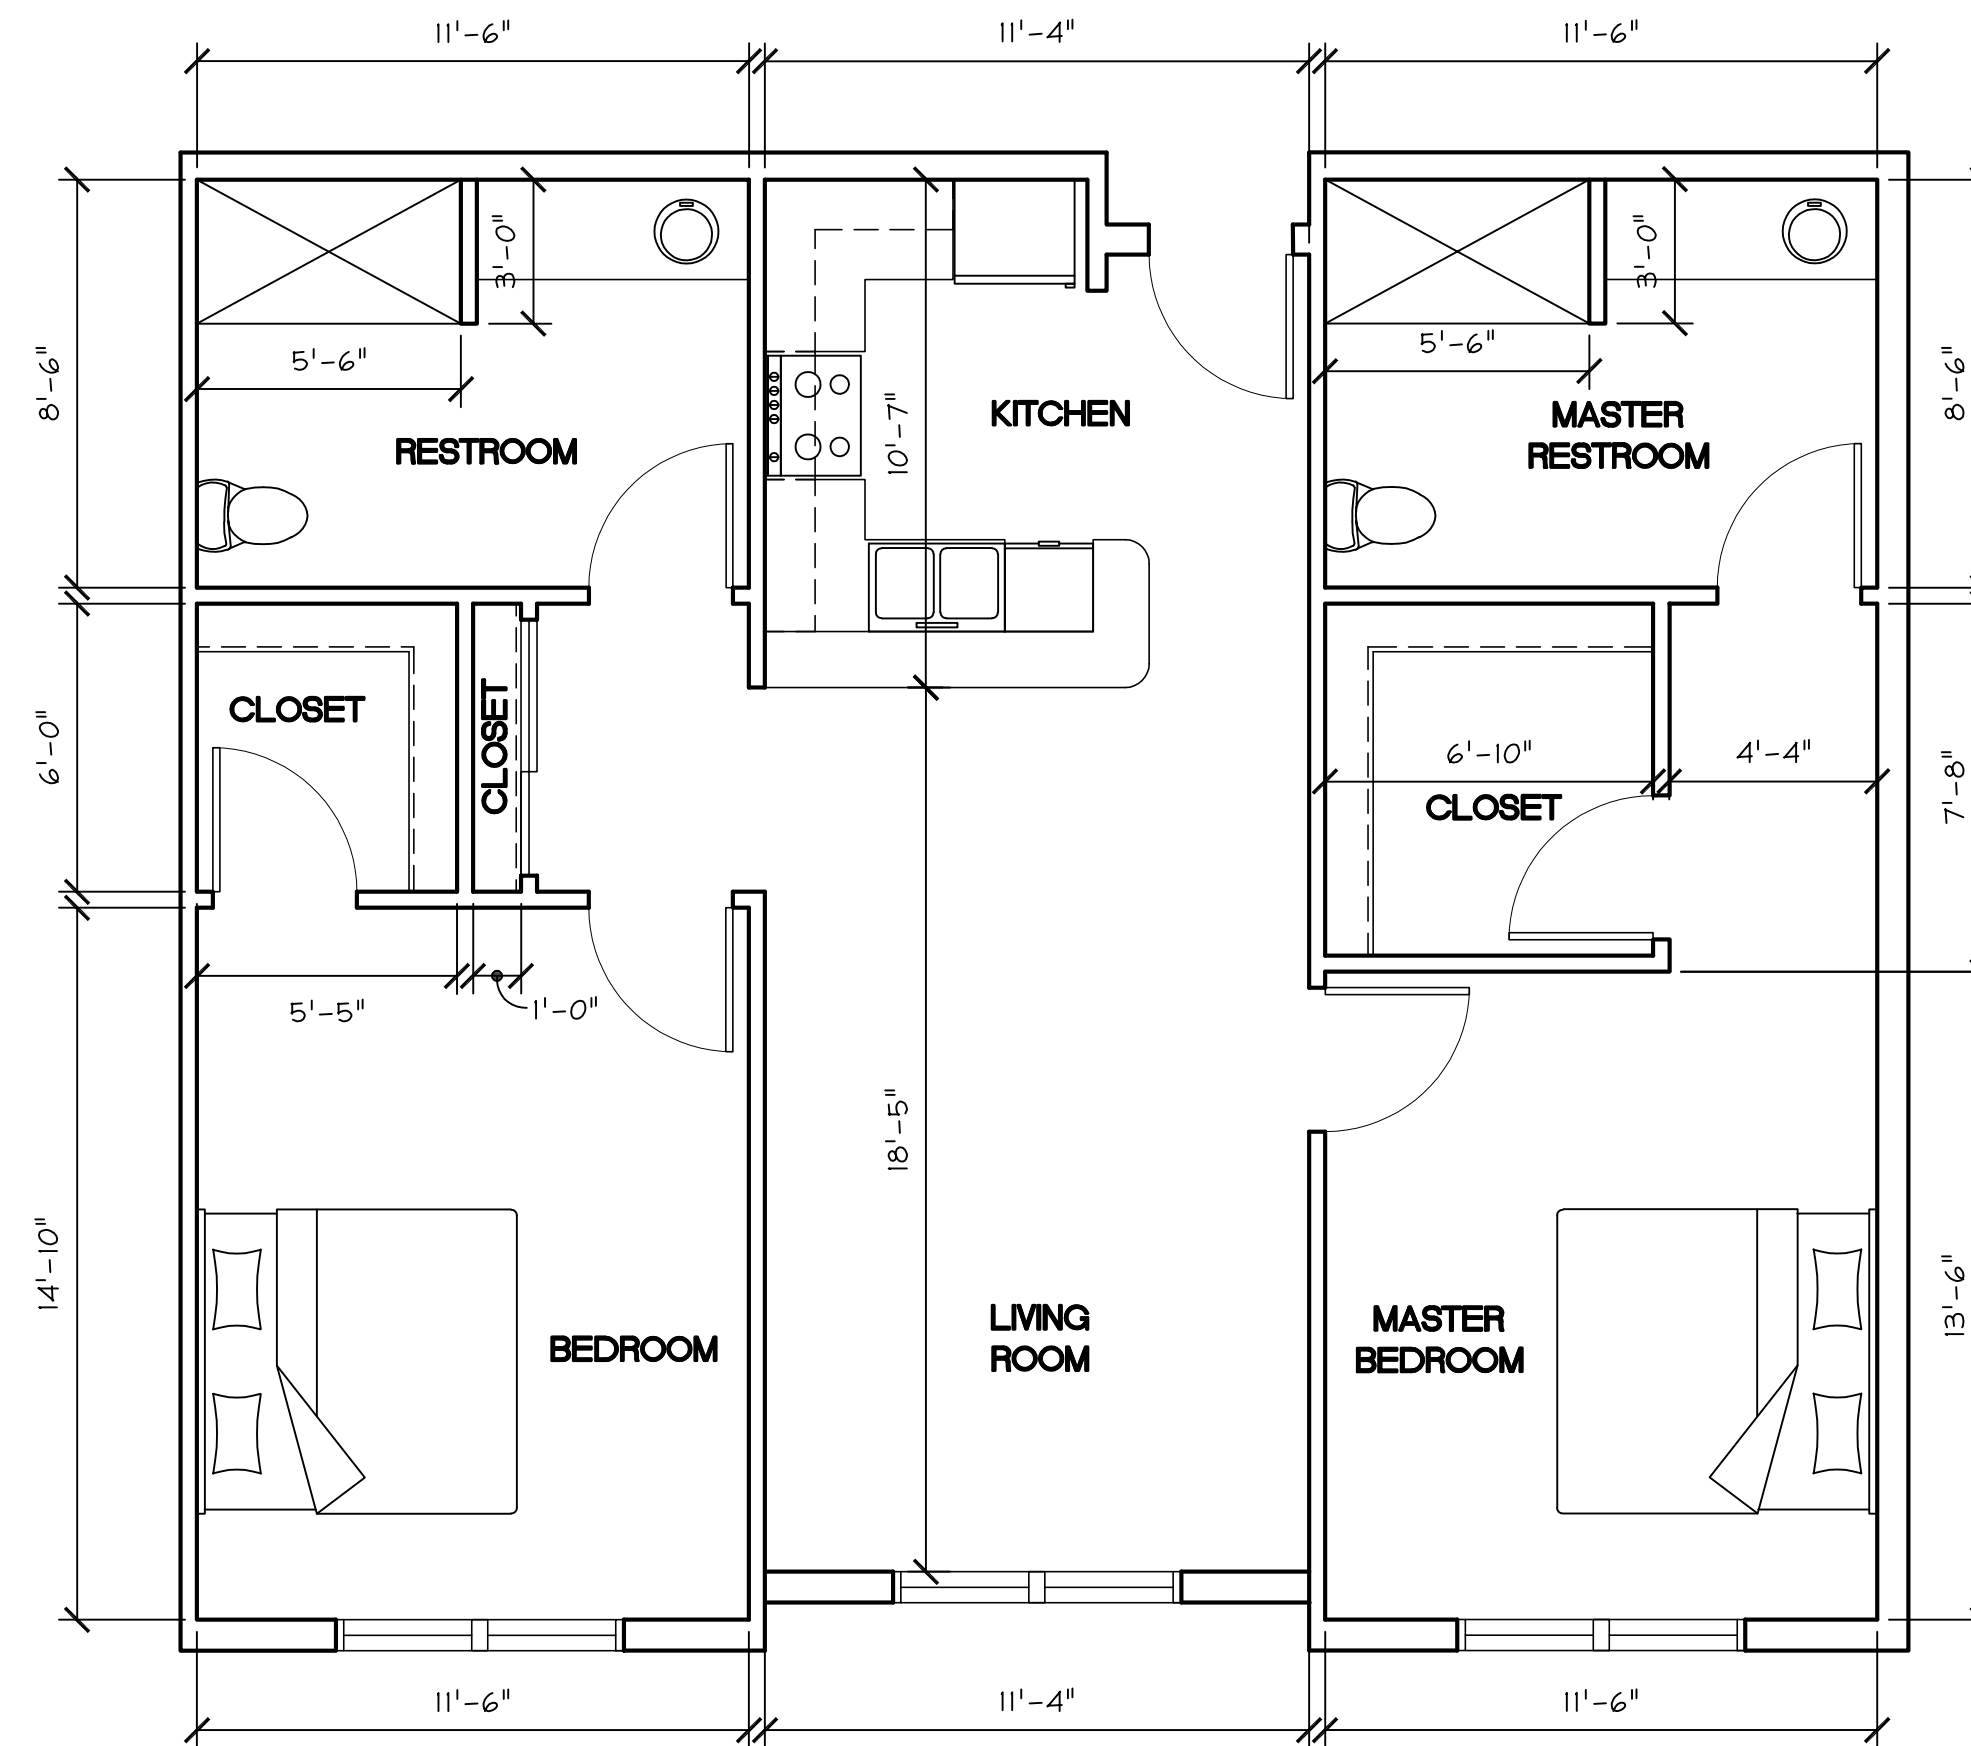

2 2 BEDROOM UNIT TYPE A/B
SCALE: 1/4" = 1'-0"

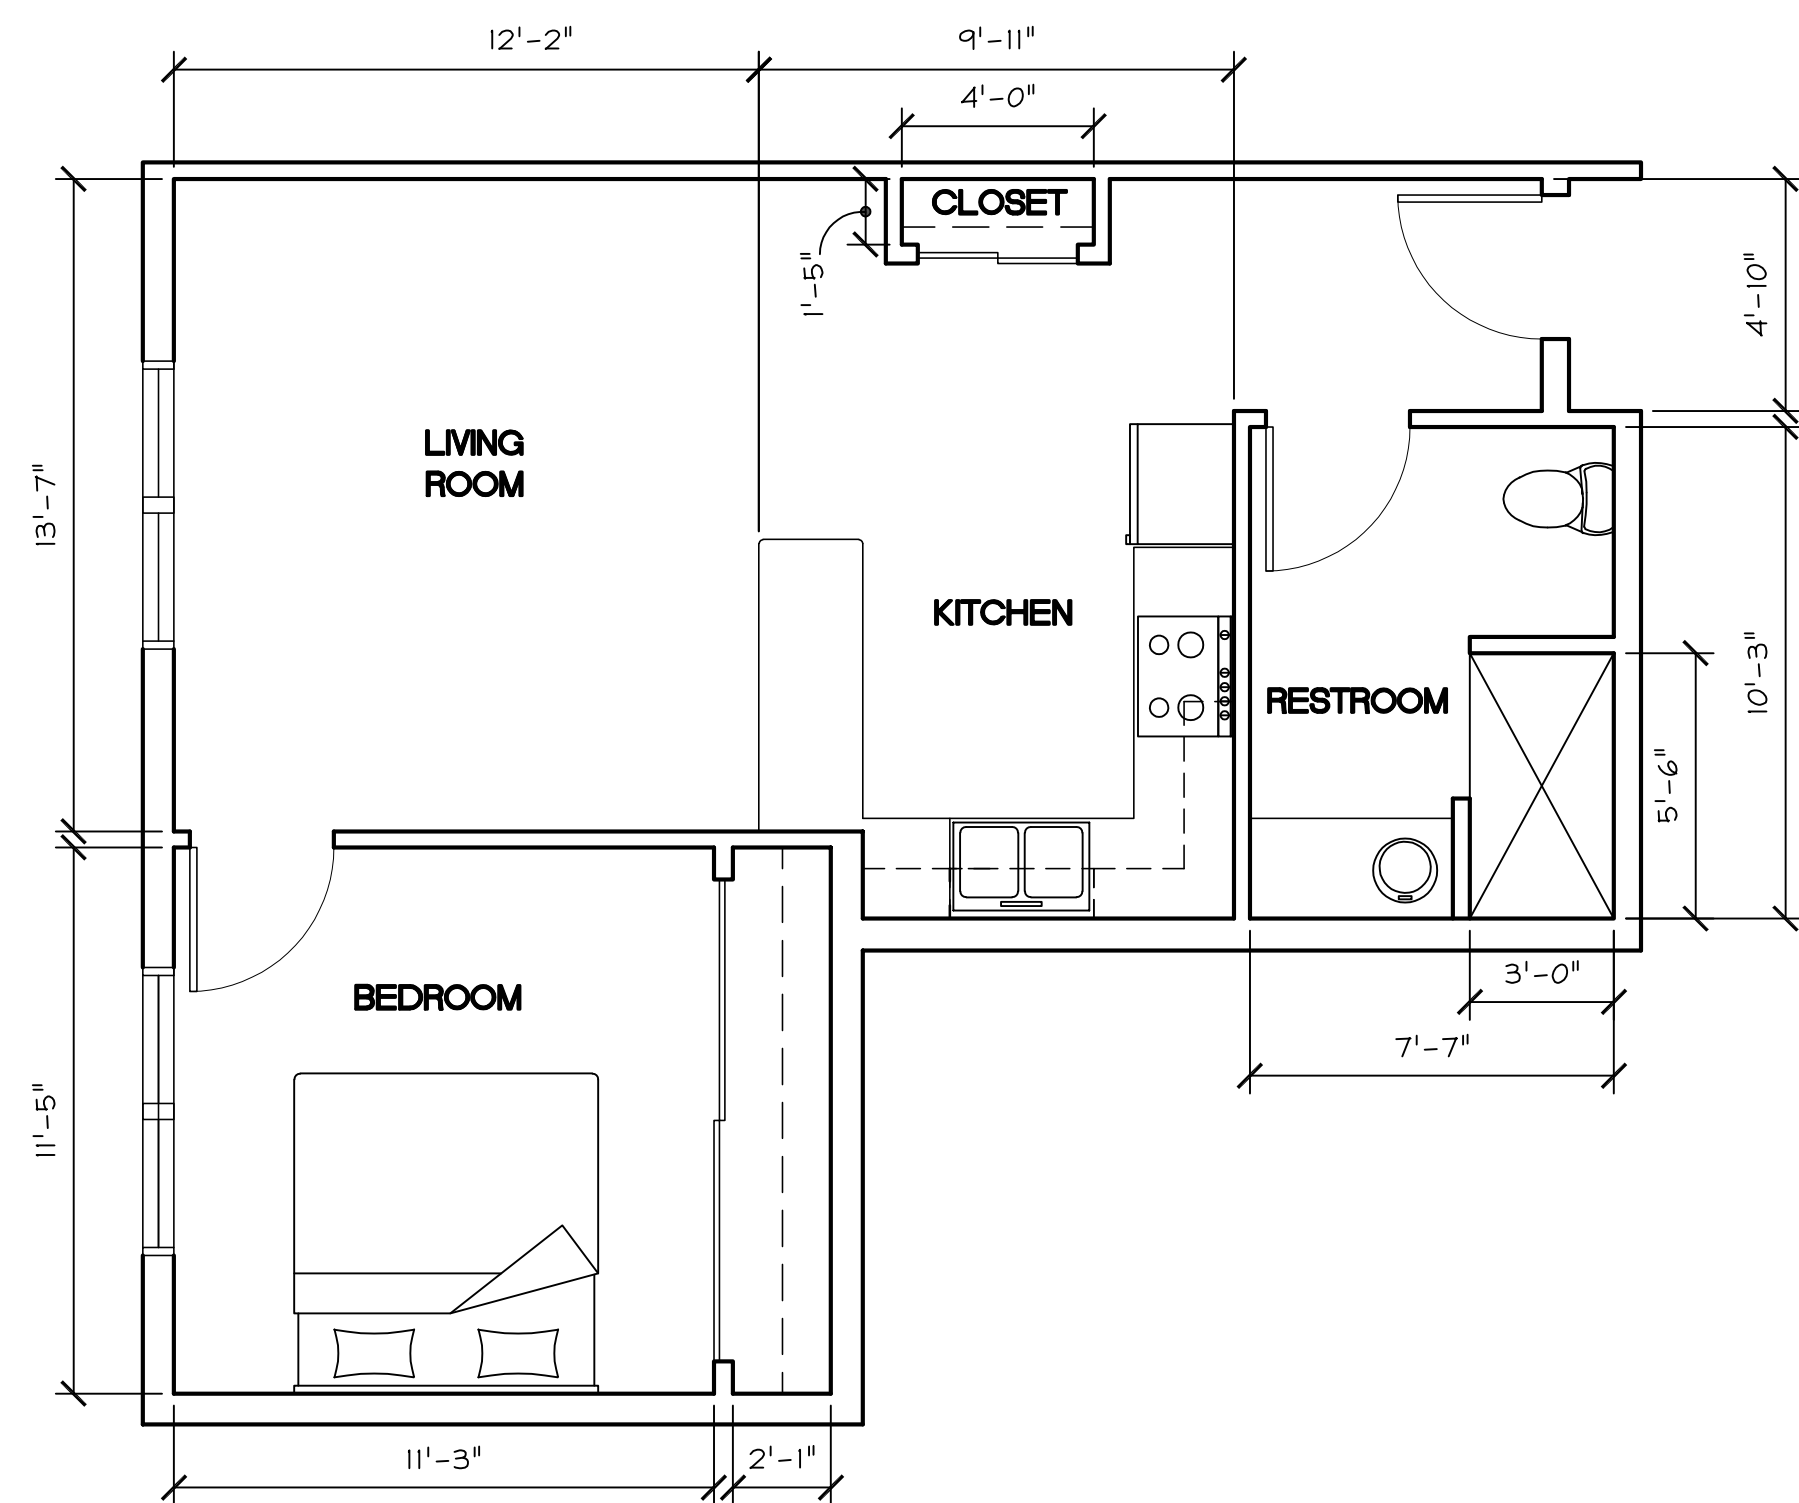


3 1 BEDROOM UNIT TYPE C
SCALE: 1/4" = 1'-0"

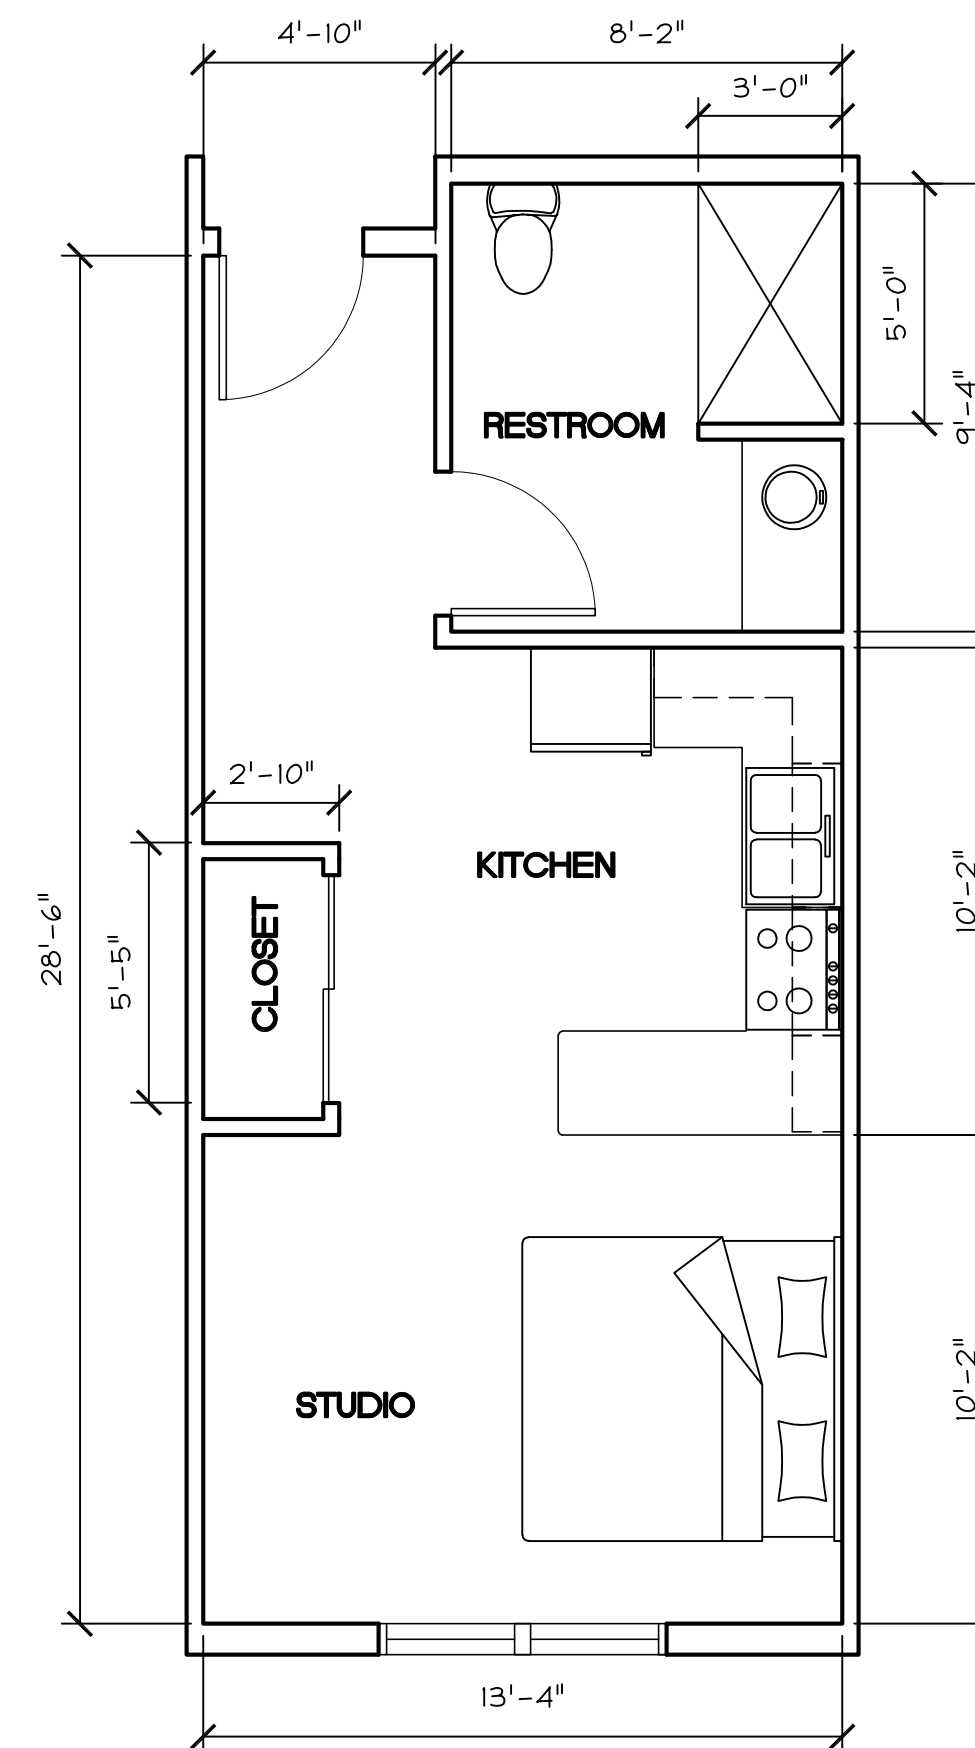

4 STUDIO UNIT TYPE A/B
SCALE: 1/4" = 1'-0"

REVISIONS	DATE	BY	DESCRIPTION
1	6/17/19	IM	INITIAL SD MEETING
2	6/28/19	IM	SD PRESENTATION
3	7/23/19	IM	LIST ADMIN. REVIEW

BELLI ARCHITECTURAL GROUP 831 . 424 . 4620
235 MONTEREY STREET, SUITE B, SALINAS, CA 93901
BELLIAAG.COM

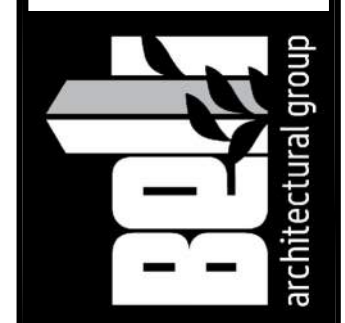

ENLARGED UNIT PLANS
THE RESIDENCE AT 558 MAIN
PACIFIC COAST DEVELOPMENT
800 E. LAKE AVE.
MATSONVILLE, CA 95076

DATE	07/23/19
SCALE	1/4" = 1'-0"
DRAWN	G-J/GC
JOB	19019
SHEET	A2.5

OF SHEETS

THE USE OF THESE PLANS AND SPECIFICATIONS SHALL BE RESTRICTED TO THE ORIGINAL SITE FOR WHICH THEY WERE PREPARED AND PUBLICATION THEREOF IS EXPRESSLY LIMITED TO SUCH USE. REUSE, REPRODUCTION, OR PUBLICATION BY ANY METHOD, IN WHOLE OR IN PART, IS PROHIBITED. TITLE TO THE PLANS AND SPECIFICATIONS REMAINS WITH THE ARCHITECT, AND VISUAL CONTACT WITH THEM CONSTITUTES PRAVE EVIDENCE OF THE ACCEPTANCE OF THESE RESTRICTIONS.