


**Notes**  
The Contractor is to check all dimensions and conditions on site before commencing. Do not scale from this drawing.  
This drawing remains the copyright of FAIRHURSTS DESIGN GROUP.

Scale Bars TO BE USED ONLY AS GUIDANCE


1:100	mm	0	1000	2000
1:250	mm	0	2500	5000
1:500	M	0	5	10
1:1250	M	0	10	20

KEY PLAN

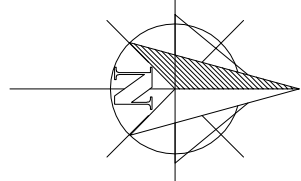

**Fencing Key:**

- New Security Fence
- Site Boundary
- Speedway Barrier & Air fence
- Kart Track Armco Barrier

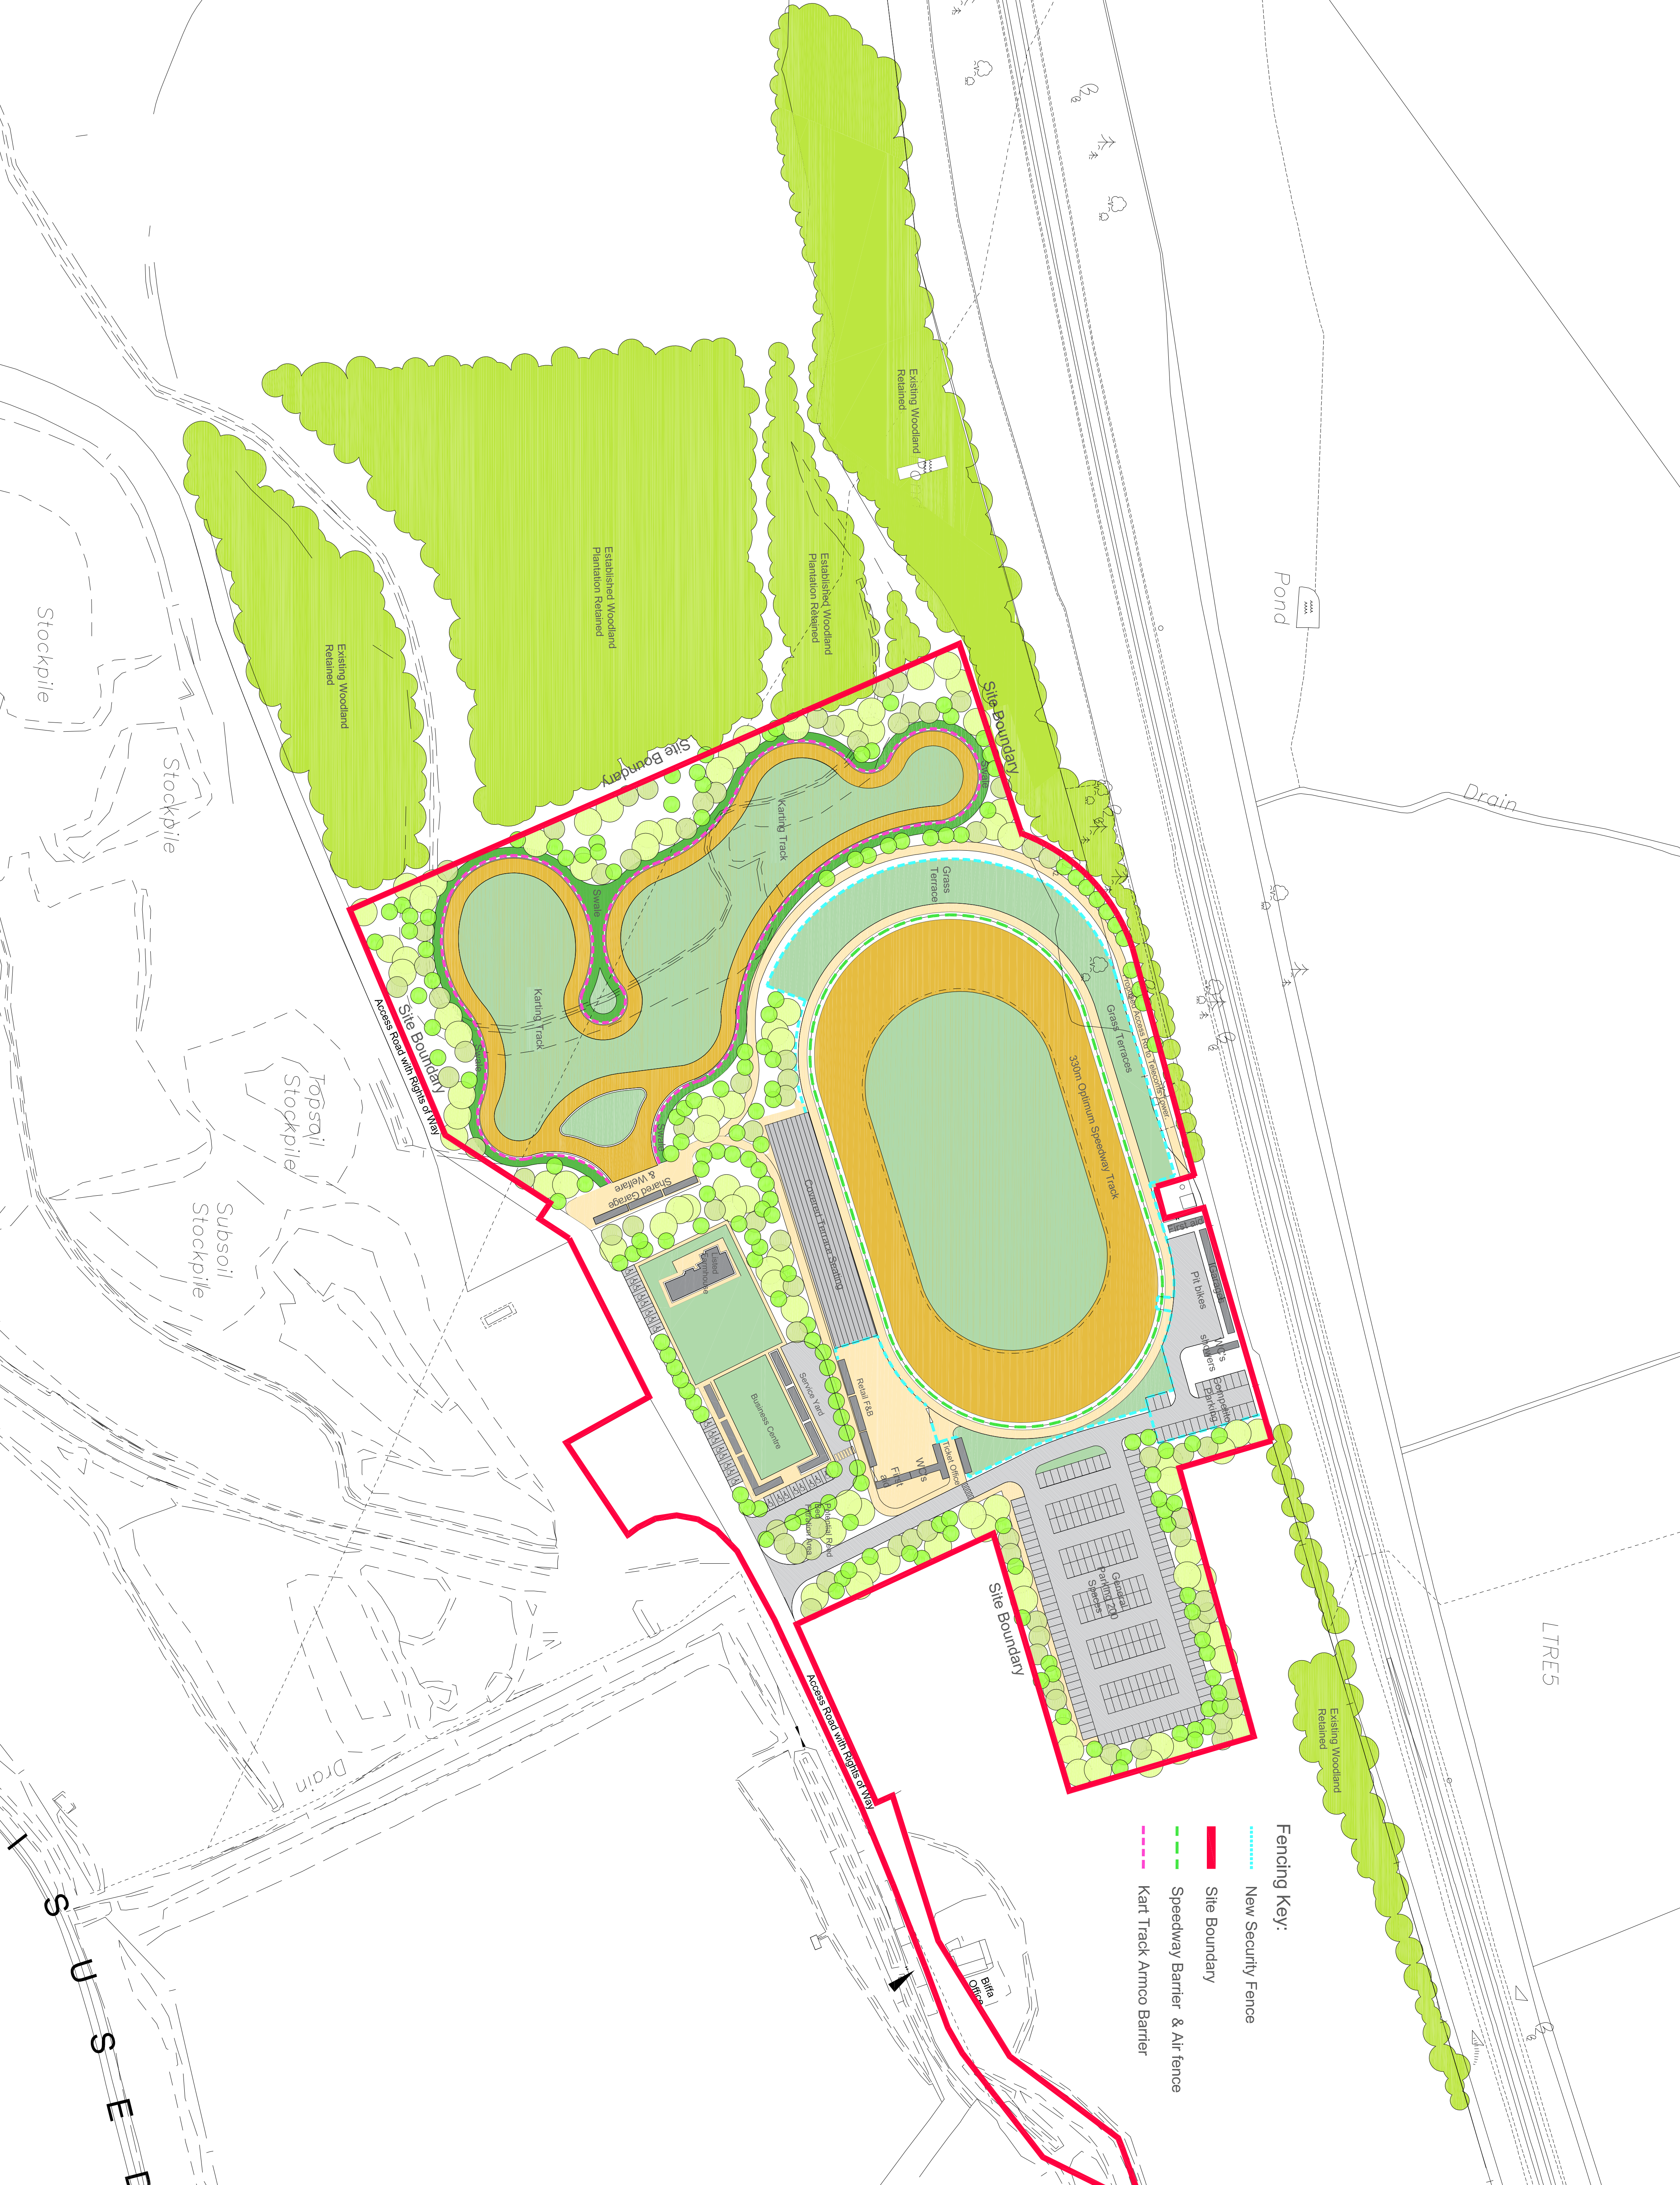

P02 business centre and listed farm house adjusted parking removed.	EF	12/01/25
P01 general revisions and additional landscape information added for pre-application submission	EF	18/07/24
Project Status	By	Date
Drawing Status	By	Date
CONCEPT		
This information, whether drawn or as a data file, is copyright and issued solely for use on the project for which it is provided.		
Client Project		

**STUDLEY GRANGE  
MOTOR SPORTS  
CENTRE**

**Proposed Plan  
Speedway, Karting  
& Business Centre**

Date	Scale	@ A1
06.06.24	1:1000	
3D Coord	Scale	
Drawn By	EF	EF
Checked		



**EF Design**  
3 Press Avenue  
Oxfordshire  
OX1 0JH  
Tel: 0778 850022  
Email: edesign@efdesign.com

BS Ref	FDG Ref	Status	Rev	P02
E23-053	02-104			