

St. Tammany Clerk of Court - File#4596 - MAPS MAY NOT PRINT TO SCALE




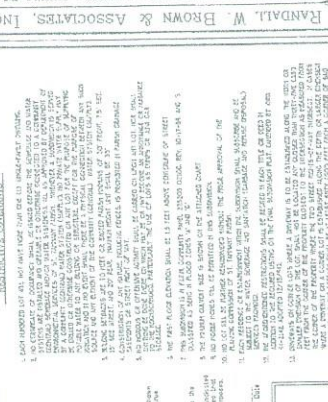



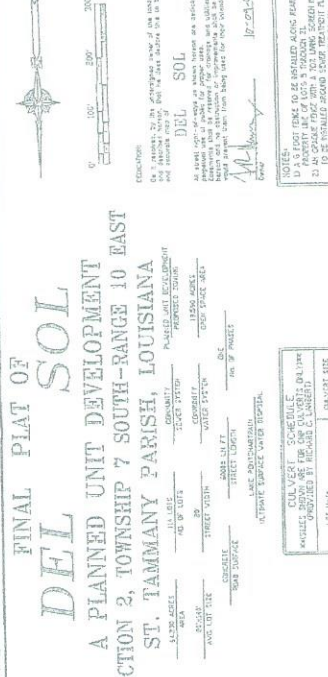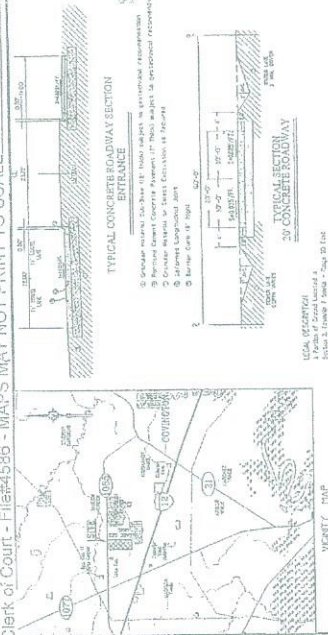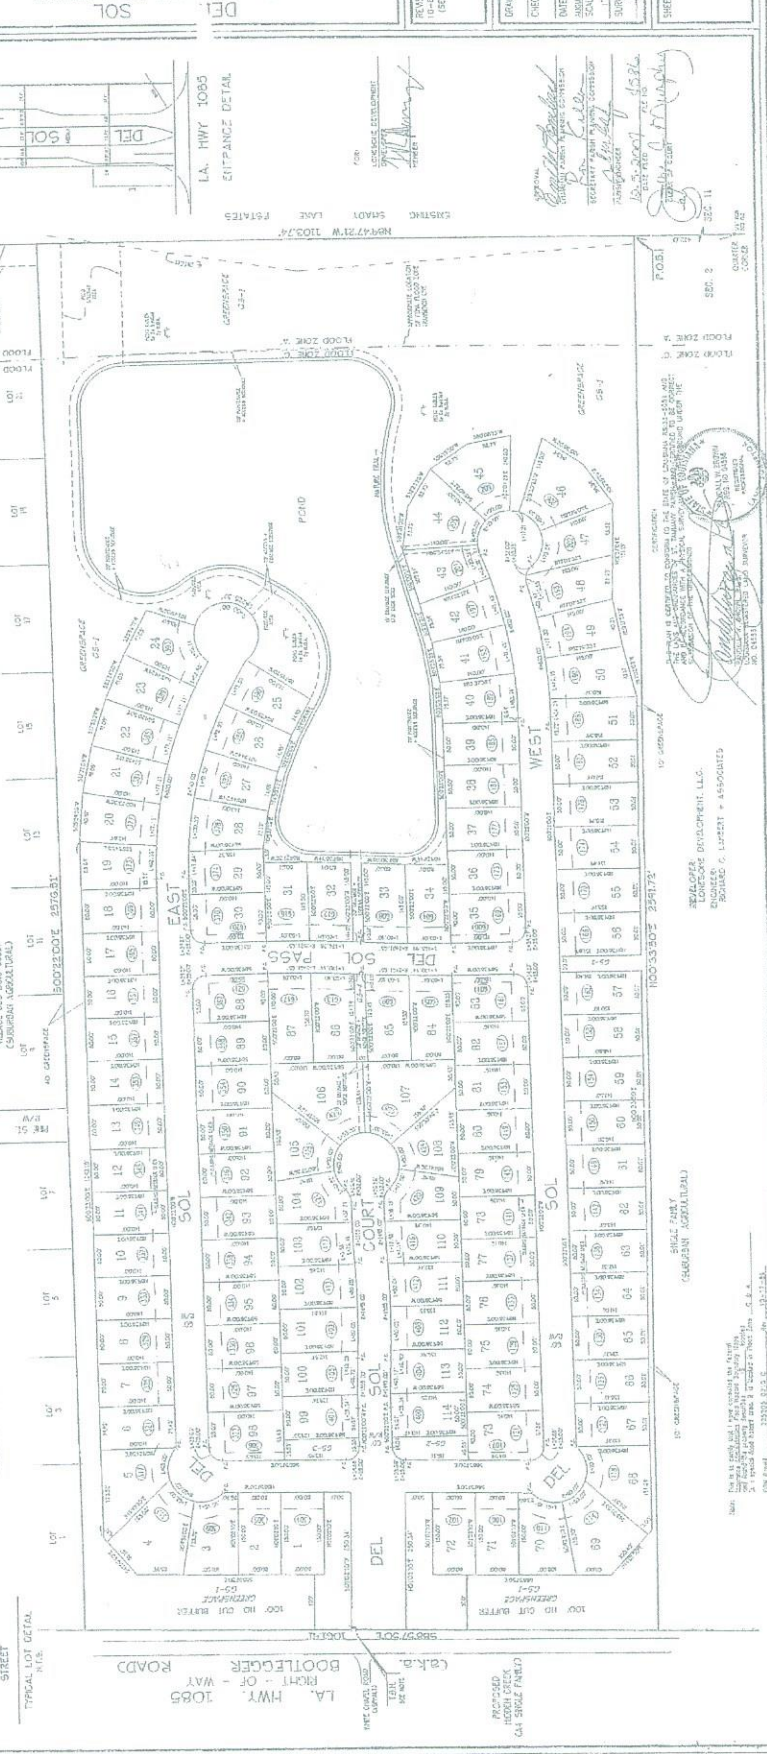

SECTION 2, TOWNSHIP 7 SOUTH - RANGE 10 EAST
ST. TAMMANY PARISH, LOUISIANA

DEL SOL
A PLANNED UNIT DEVELOPMENT


