


ENCLOSURE

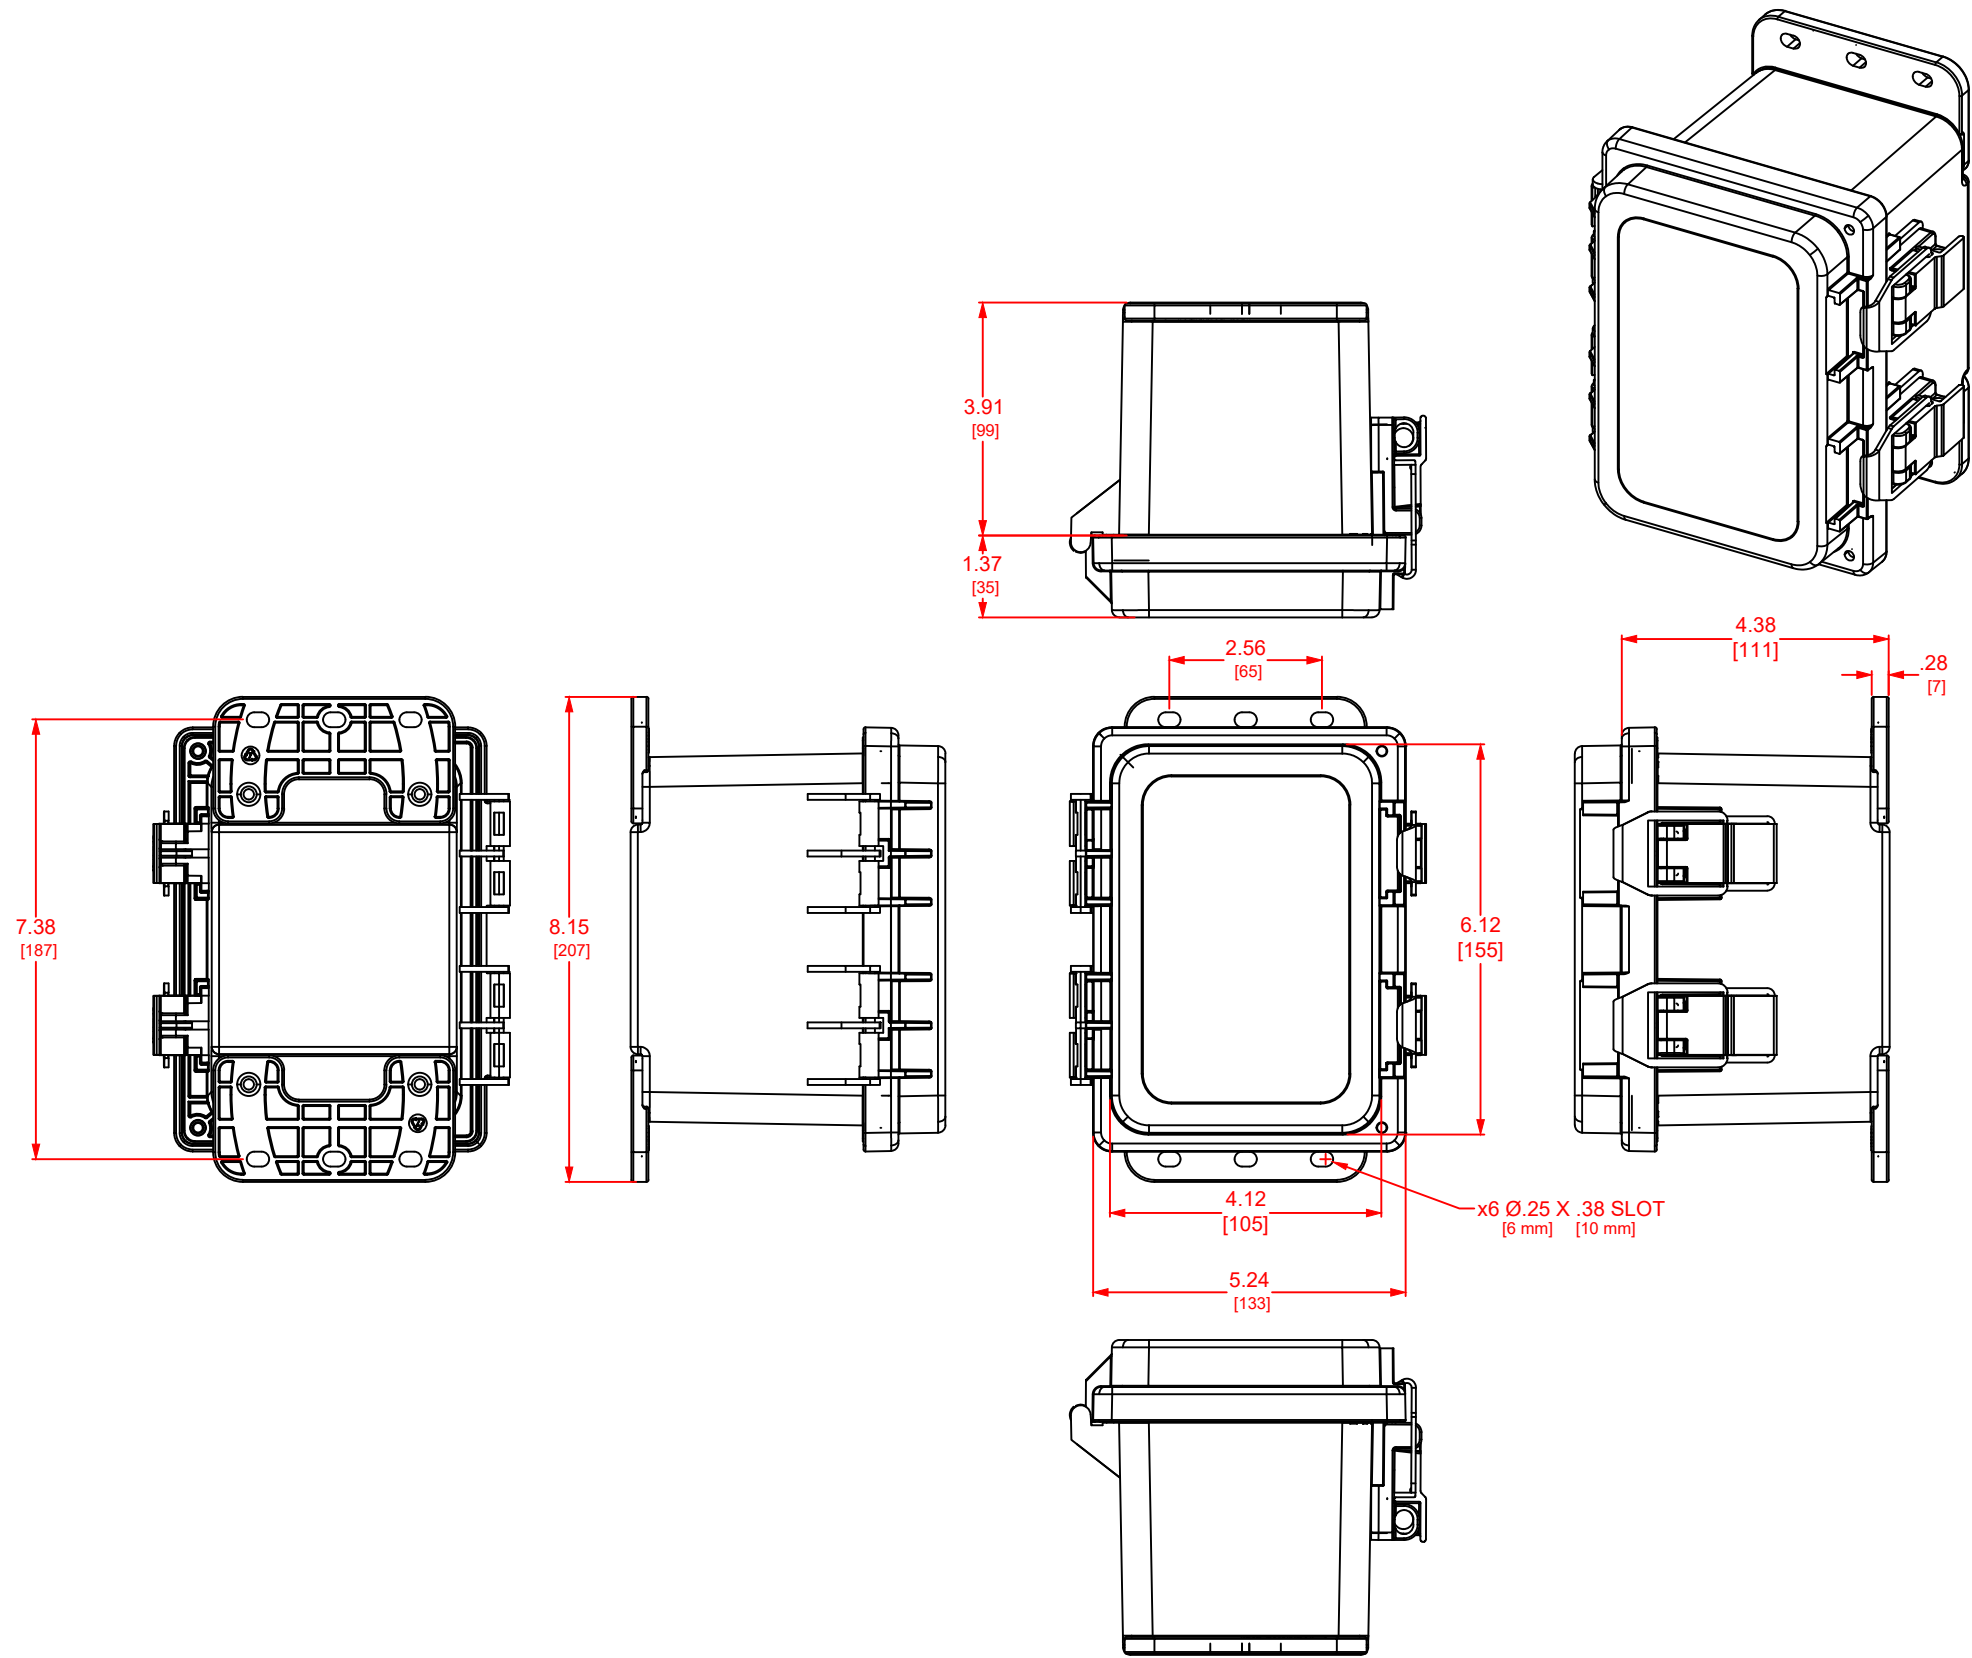

- NOTES:
- 1. INSTALL WIRE FERRULES ON WIRES TERMINATED ON SCREW TERMINALS.
 - 2. PROVIDE WIRE LABELS AT BOTH ENDS OF WIRE. FASTEN MODULE WIRES TOGETHER WITH CABLE TIES AT 6 INCH INTERVALS.

LEGEND

---	FIELD WIRING
---	RTU WIRING

REV	DESCRIPTION	DATE	FOR	DWN	CHK	APPV
△	ENCLOSURE	7/32/24	Approval	JP		
△						
△						
△						
△						
△						
△						

THE INFORMATION CONTAINED ON THIS DRAWING IS THE SOLE PROPERTY OF VANZANDT CONTROLS, LLC. ANY USE OR DISCLOSURE OF THIS INFORMATION TO OTHERS WITHOUT THE PRIOR WRITTEN APPROVAL OF VANZANDT CONTROLS, LLC IS PROHIBITED.

DRAWING RECORD		PROJECT RECORD	
DRAWN BY:	J. PRINCE	CLIENT	
CHECKED BY:	N/A	PROJECT	ENCLOSURE
ENGINEER:	***	UNIT	
PROJECT MANAGER:	A. WASHBURN	LOCATION	



VanZandt Fort Worth 6X4X4 ENCLOSURE				REV 1
SIZE B	PROJECT NO.	DWG NO. M001		
SCALE: none	ACAD FILE NAME: VZ Drawing Template		SHEET 1 of 1	