



- NOTES:
- 1. INSTALL WIRE FERRULES ON WIRES TERMINATED ON SCREW TERMINALS.
 - 2. PROVIDE WIRE LABELS AT BOTH ENDS OF WIRE. FASTEN MODULE WIRES TOGETHER WITH CABLE TIES AT 6 INCH INTERVALS.

LEGEND

--- FIELD WIRING

— RTU WIRING


REVISION RECORD	REV	DESCRIPTION	DATE	FOR	DWN	CHK	APPV
	△	COVER	8/14/24	Approval	NE		
	△						
	△						
	△						
	△						
	△						
	△						

THE INFORMATION CONTAINED ON THIS DRAWING IS THE SOLE PROPERTY OF VANZANDT CONTROLS, LLC. ANY USE OR DISCLOSURE OF THIS INFORMATION TO OTHERS WITHOUT THE PRIOR WRITTEN APPROVAL OF VANZANDT CONTROLS, LLC IS PROHIBITED.

DRAWING RECORD		PROJECT RECORD	
DRAWN BY:	N.ELLIOTT	CLIENT	
CHECKED BY:		PROJECT	30X20X14 ENCLOSURE.DWG
ENGINEER:	***	UNIT	
PROJECT MANAGER:	A. WASHBURN	LOCATION	



VanZandt Fort Worth 30X20X14 ENCLOSURE.DWG				REV	1
SIZE	PROJECT NO.	DWG NO.			
B		SD01			
SCALE: none	ACAD FILE NAME: VZ Drawing Template	SHEET	of		

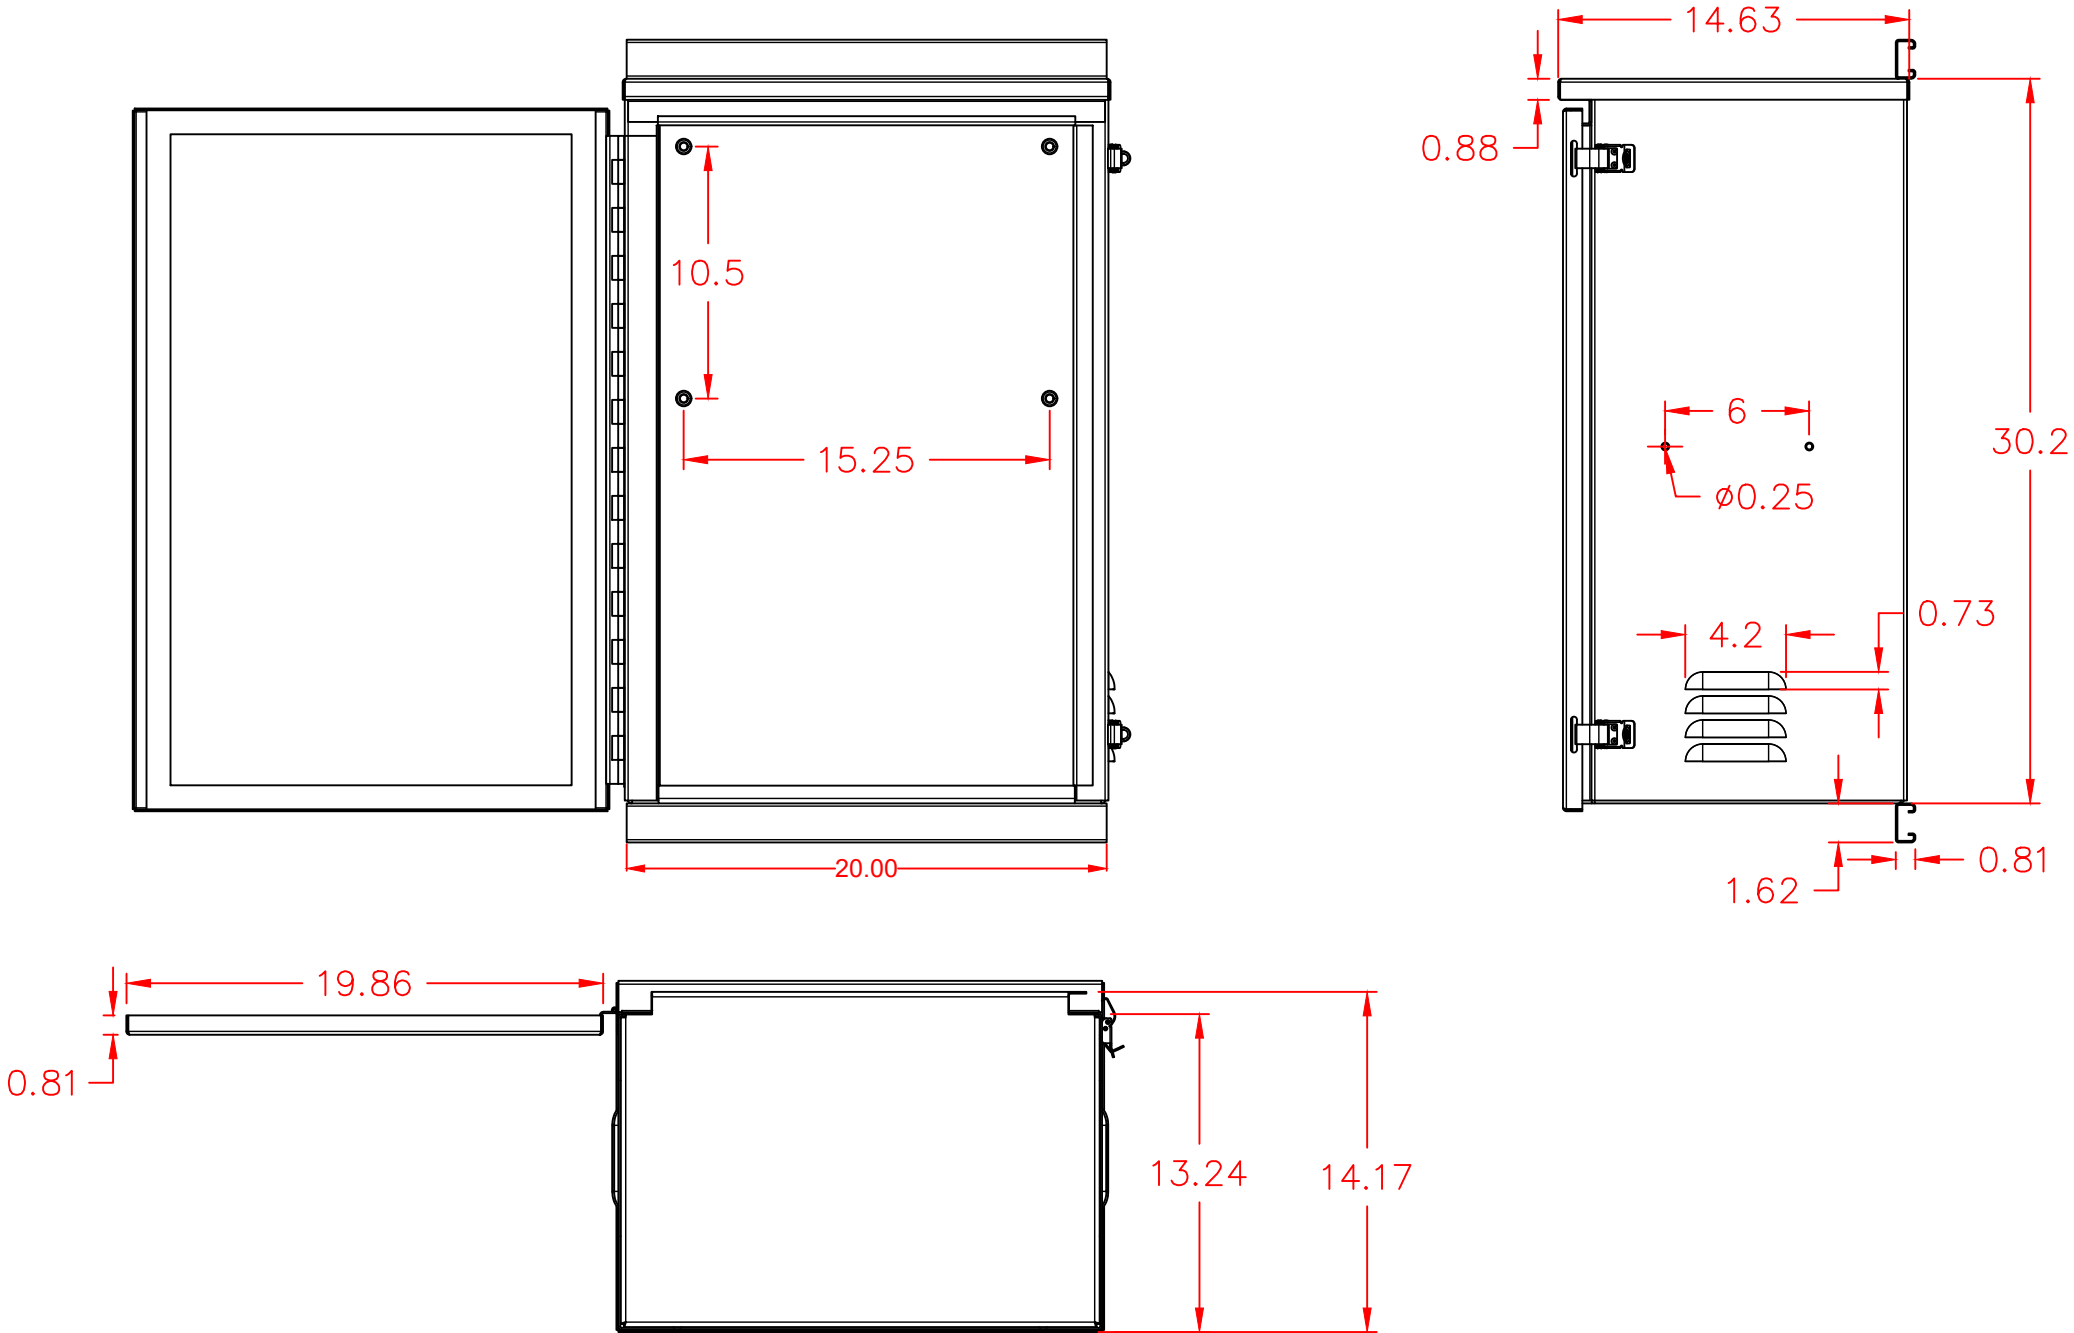

- NOTES:
- 1. MATERIAL: 0.075" ALUMINUM.
 - 2. FINISH: POLISHED ALUMINUM.

- NOTES:
- 1. INSTALL WIRE FERRULES ON WIRES TERMINATED ON SCREW TERMINALS.
 - 2. PROVIDE WIRE LABELS AT BOTH ENDS OF WIRE. FASTEN MODULE WIRES TOGETHER WITH CABLE TIES AT 6 INCH INTERVALS.

LEGEND

--- FIELD WIRING

--- RTU WIRING

REV	DESCRIPTION	DATE	FOR	DWN	CHK	APPV
302014		8/14/24	Approval	NE		

THE INFORMATION CONTAINED ON THIS DRAWING IS THE SOLE PROPERTY OF VANZANDT CONTROLS, LLC. ANY USE OR DISCLOSURE OF THIS INFORMATION TO OTHERS WITHOUT THE PRIOR WRITTEN APPROVAL OF VANZANDT CONTROLS, LLC IS PROHIBITED.

DRAWING RECORD		PROJECT RECORD	
DRAWN BY:	N.ELLIOTT	CLIENT	
CHECKED BY:		PROJECT	30X20X14 ENCLOSURE.DWG
ENGINEER:	***	UNIT	
PROJECT MANAGER:	A. WASHBURN	LOCATION	



VanZandt Fort Worth 30X20X14 ENCLOSURE.DWG				
SIZE B	PROJECT NO.		DWG NO. M001	REV 1
SCALE: none		ACAD FILE NAME: VZ Drawing Template		SHEET 2 of 2